

APPLICATION FOR PRIOR APPROVAL
FOR A SINGLE STOREY REAR EXTENSION




SITE LOCATION PLAN
AREA 2 HA
SCALE 1:1250 on A4
CENTRE COORDINATES: 510493, 180149



Supplied by Streetwise Maps Ltd
www.streetwise.net
Licence No: 100047474
19/11/2024 22:56

LOCATION PLAN
SCALE - 1: 1250.

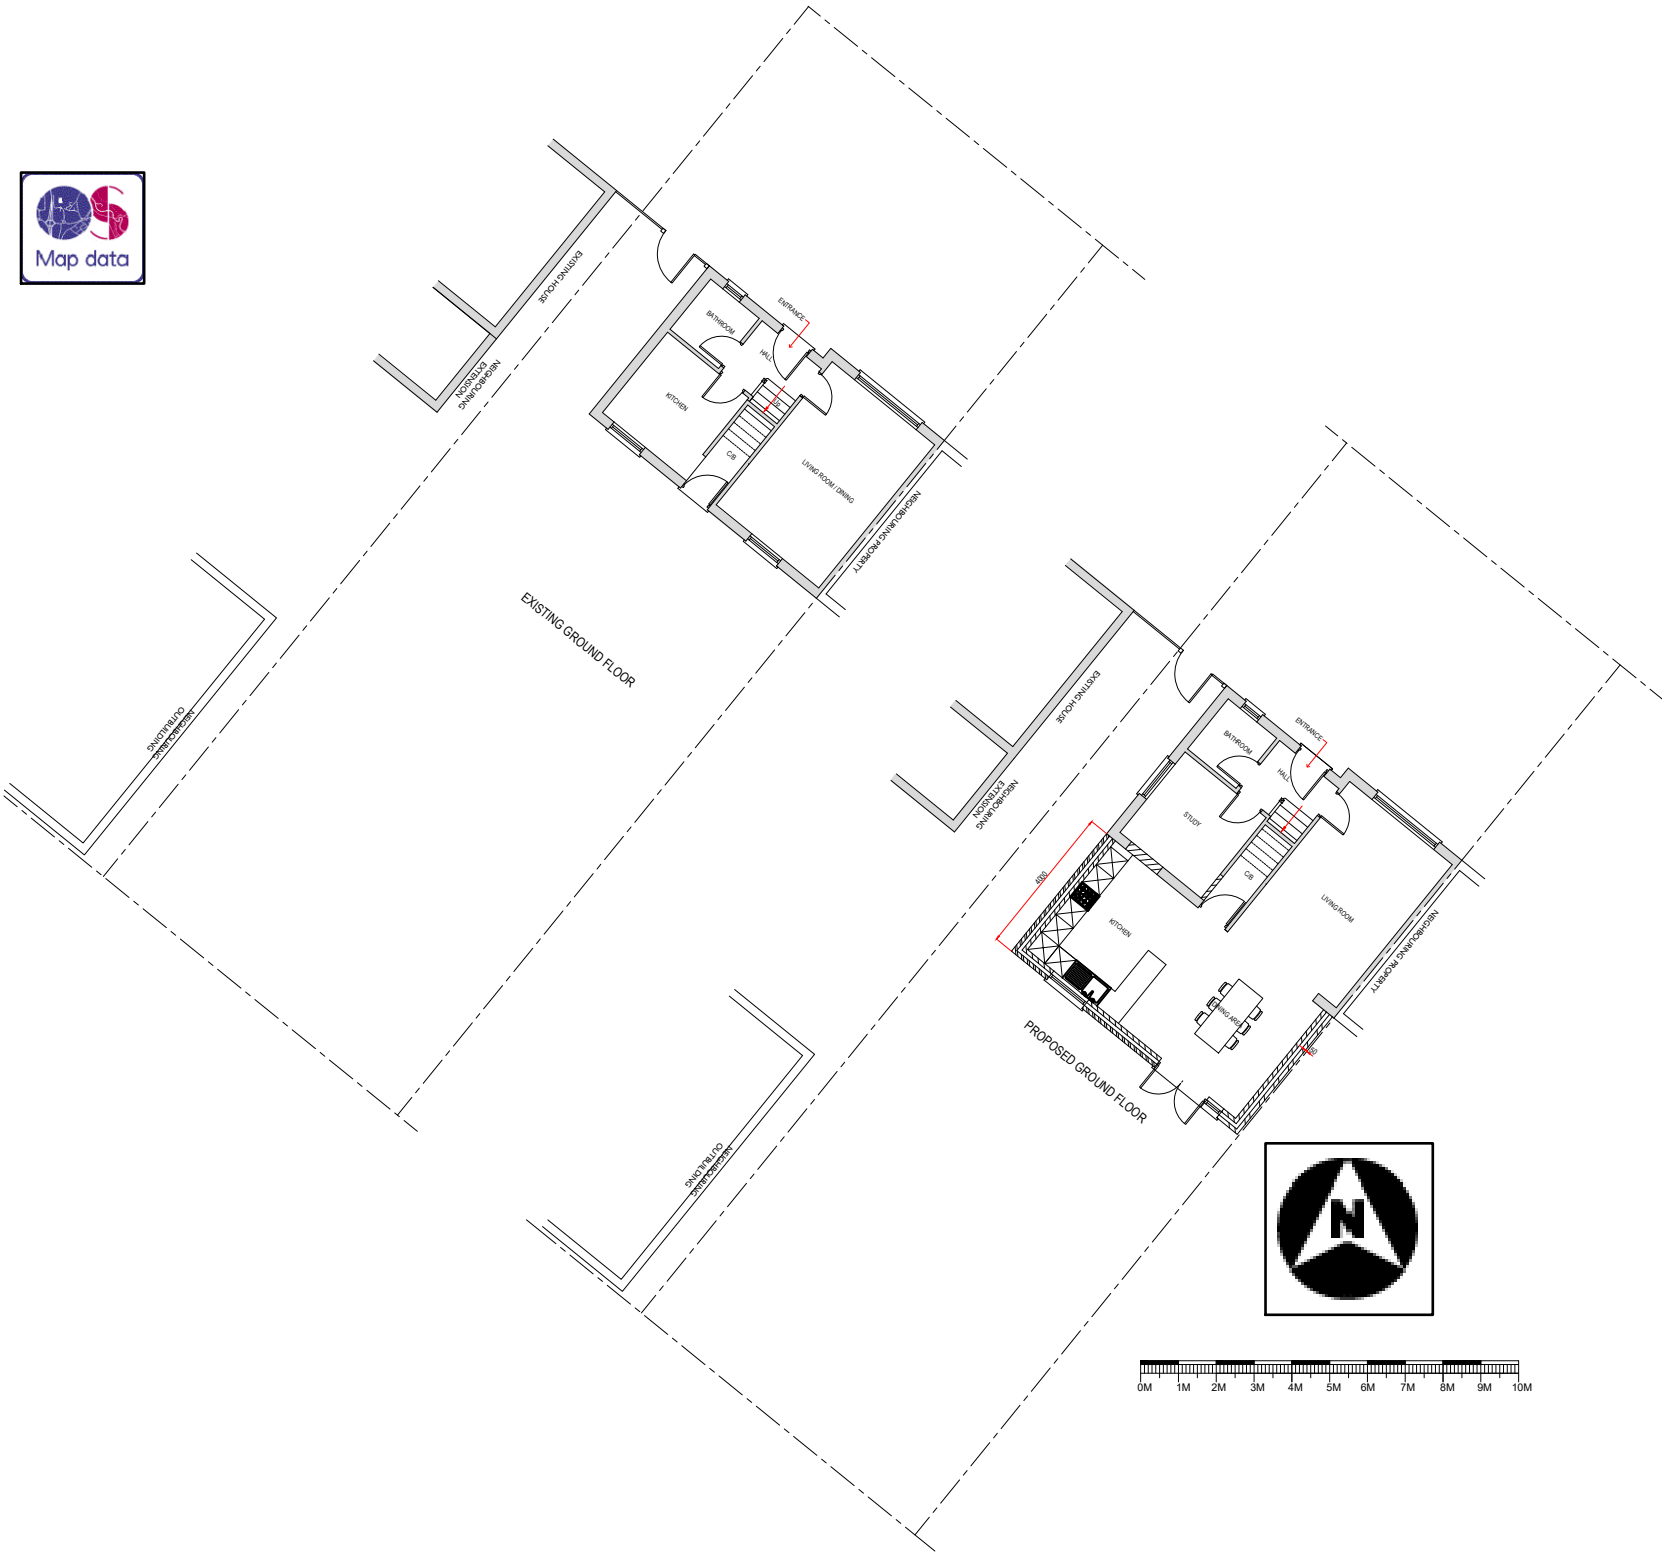

SITE PLAN
SCALE - 1: 1250.



KALSI DESIGN

Architectural & Building Control Plans
& Structural Design Services

20 Harrowdene Road
North Wembley, Middlesex, HA0 2JB.
Tel: 07930966049 Email: gskalsi@btinternet.com

NOTES:

NOT FOR CONSTRUCTION

Client

Miss Sharandip Kaur Sanghera

Job Title

8 HERMON GROVE, HAYES, UB3 3JZ

Scale

1: 1250 /1: 200.

Size

A3

Drawn by

GSK

Date

NOV 2024

No.	DESCRIPTION		DATE
Drawing Title			
LOCATION PLAN & & SITE PLAN			
Drawing No.			
1354	P	01	