




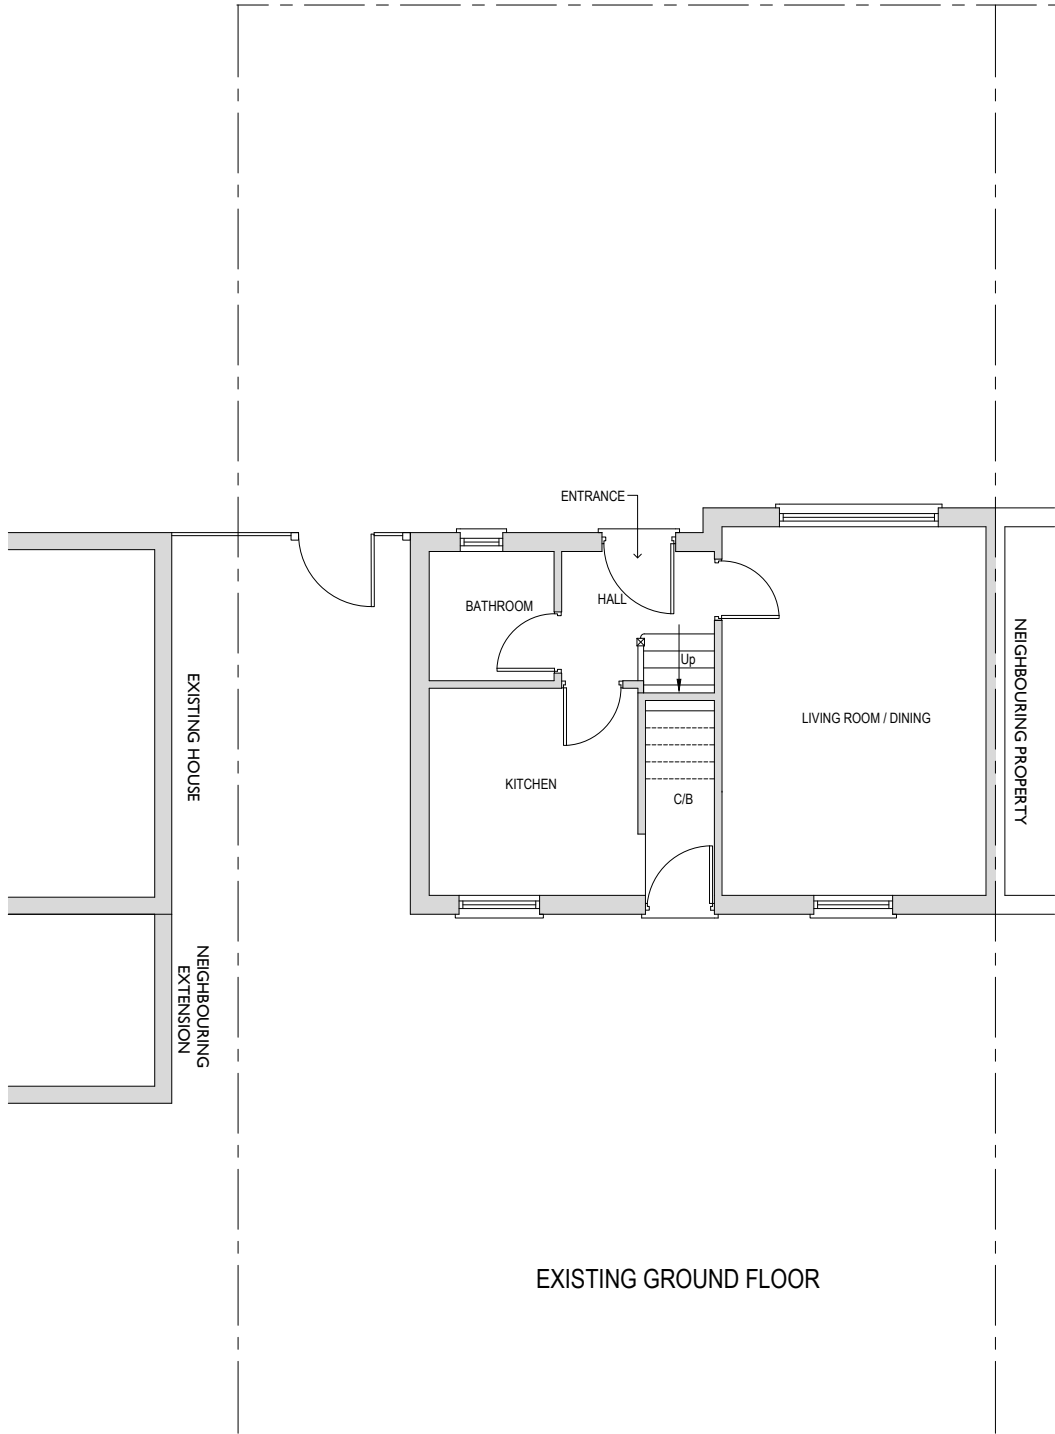

EXISTING GROUND FLOOR

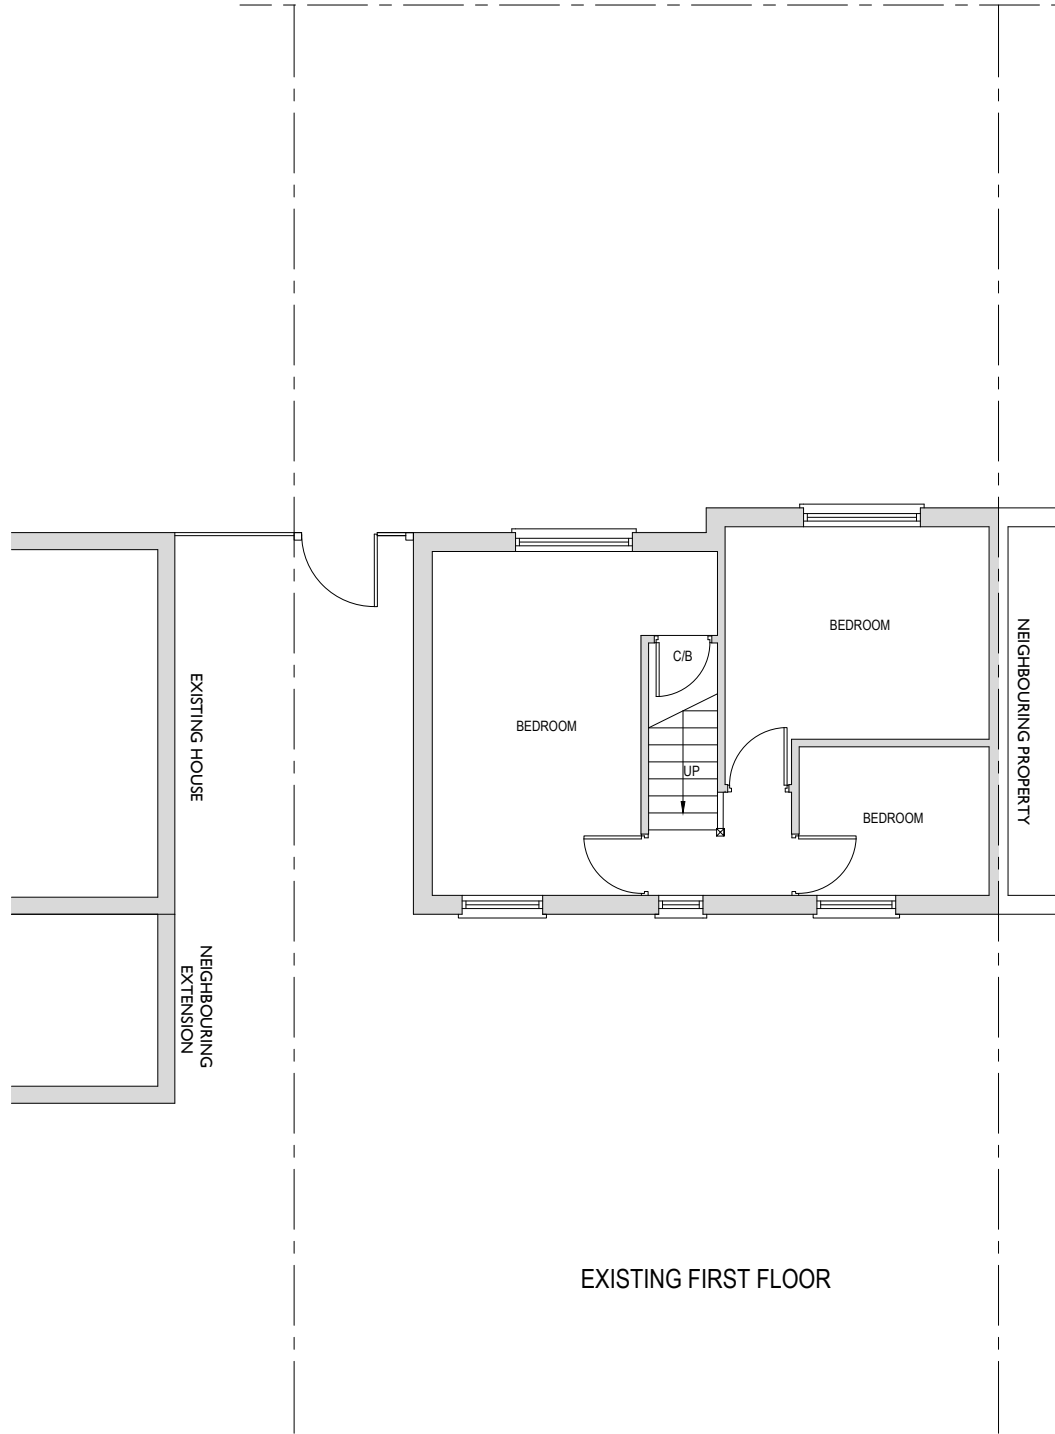

EXISTING FIRST FLOOR

 

NOTES:	
	NOT FOR CONSTRUCTION

Client	Miss Sharandip Kaur Sanghera
Job Title	8 HERMON GROVE, HAYES, UB3 3JZ

Scale	1: 100.
Size	A3
Drawn by	GSK
Date	NOV 2024

No.	DESCRIPTION	DATE	
Drawing Title EXISTING FLOOR PLANS			
Drawing No.			
1354	P	02	