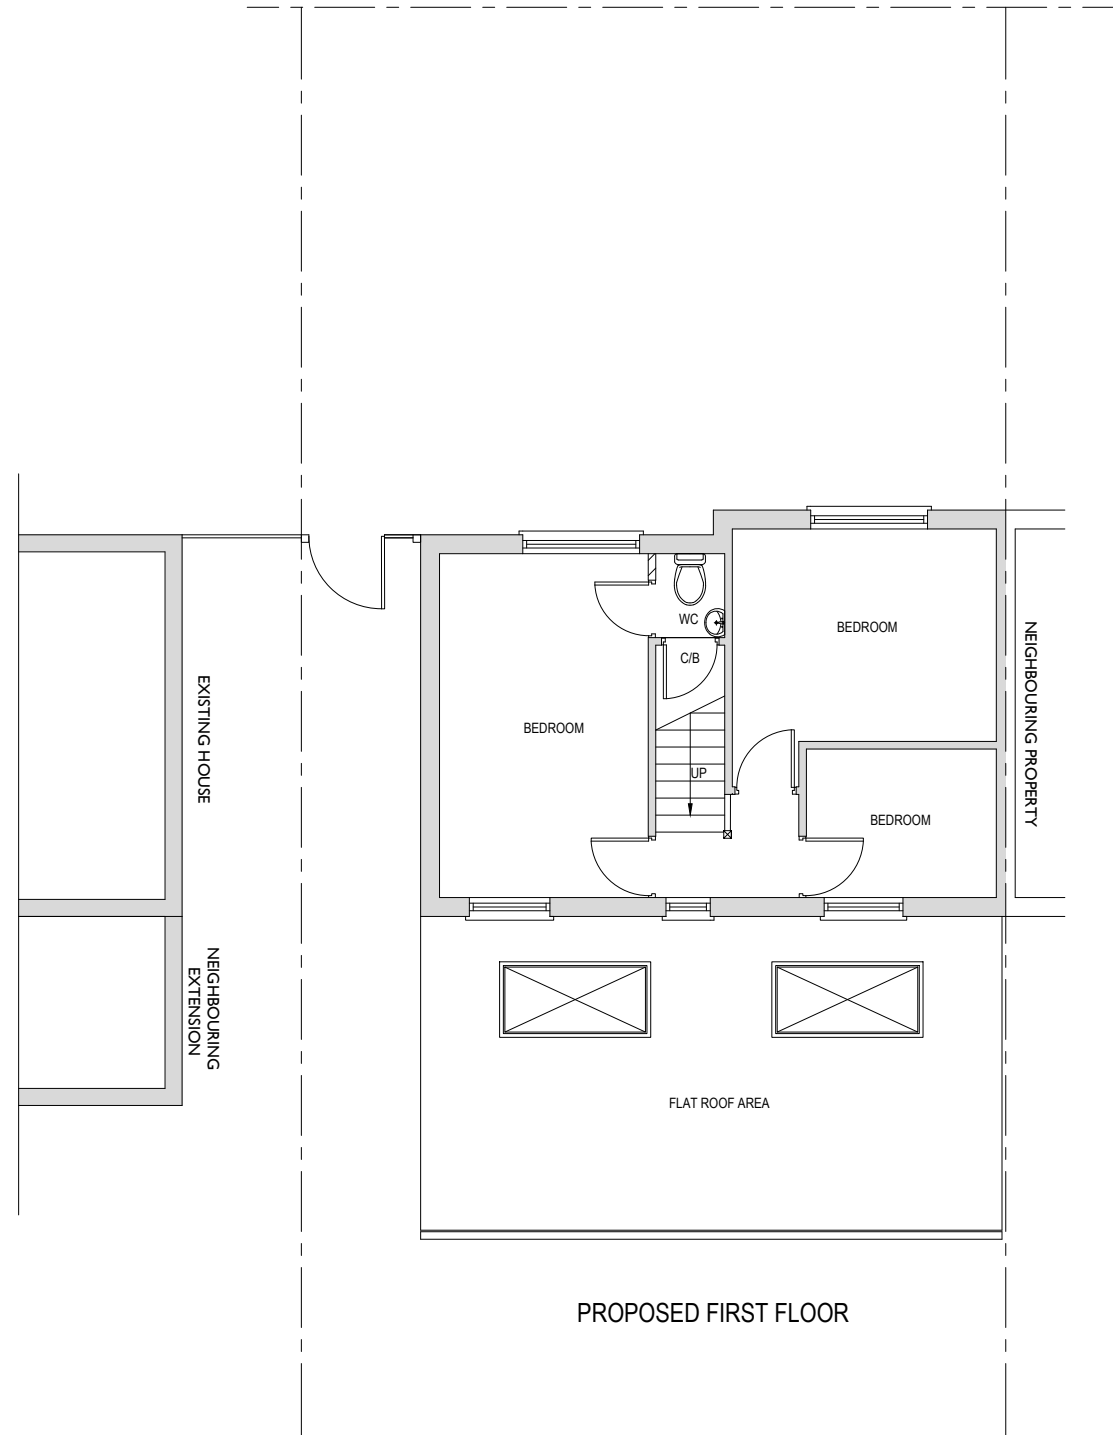
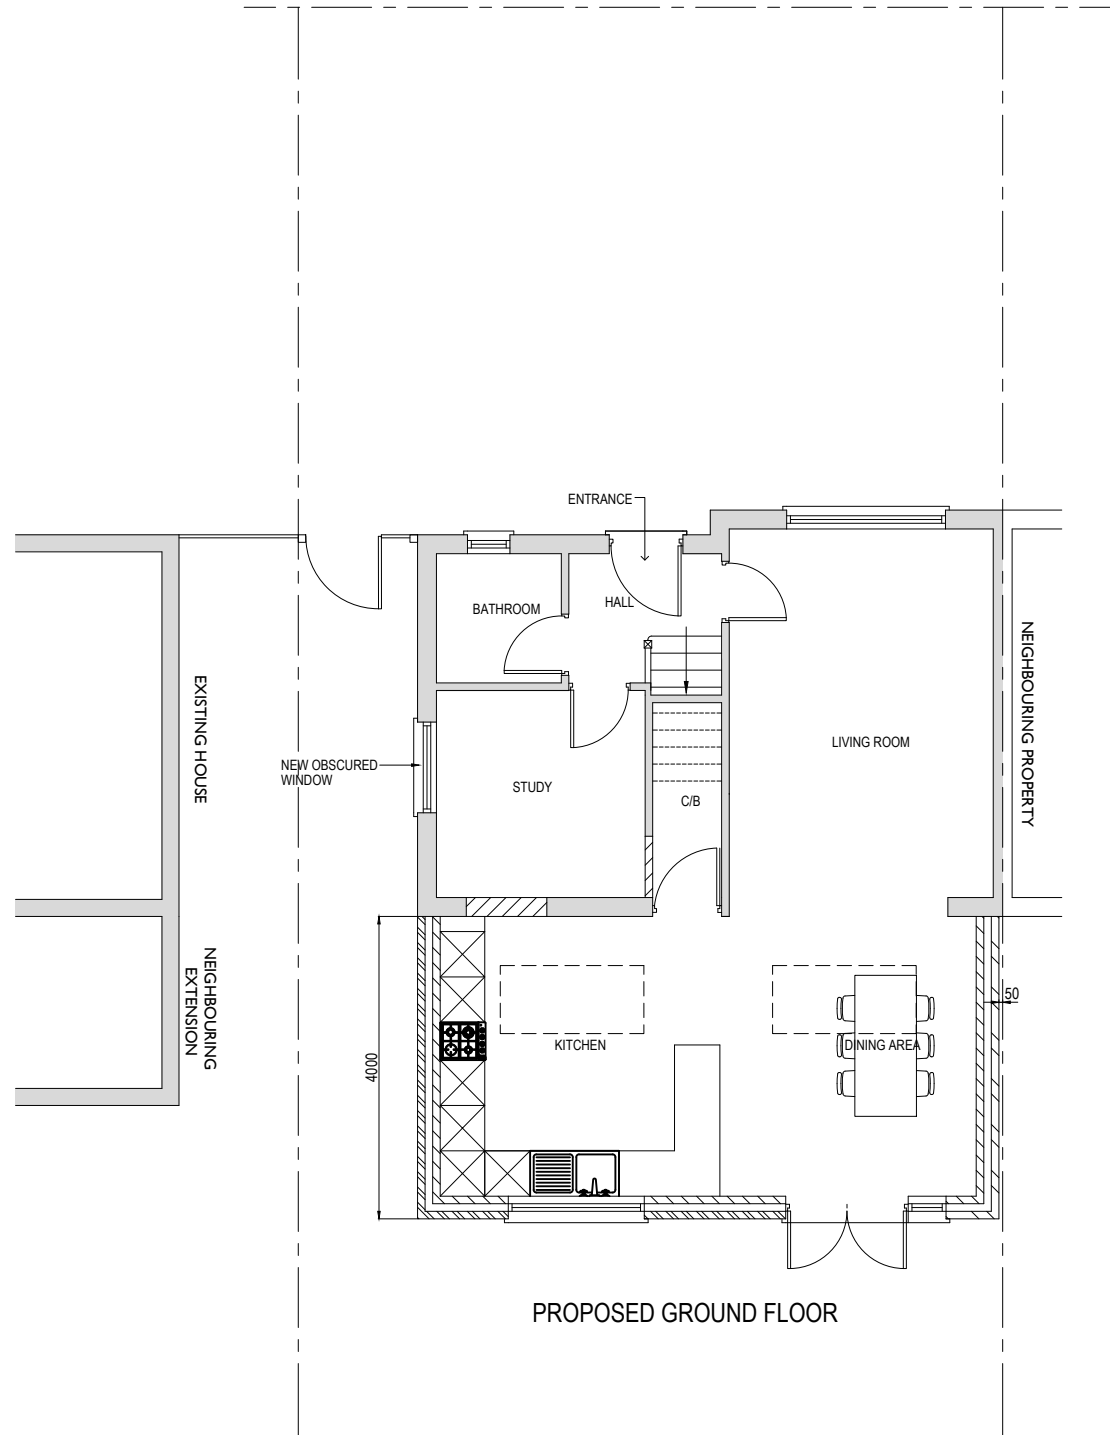


No.	DESCRIPTION		DATE
Drawing Title			
PROPOSED FLOOR PLANS			
Drawing No.			
1354	P	04	

K

KALSI DESIGN

Architectural & Building Control Plans
& Structural Design Services

20 Harrowdene Road
North Wembley, Middlesex, HA0 2JB.
Tel: 07930966049 Email: gskalsi@btinternet.com

NOTES:	
	NOT FOR CONSTRUCTION

Client	Miss Sharandip Kaur Sanghera
Job Title	8 HERMON GROVE, HAYES, UB3 3JZ

Scale	1: 100.
Size	A3
Drawn by	GSK
Date	NOV 2024