


PROPOSED GROUND FLOOR PLAN

1: 100 @A3

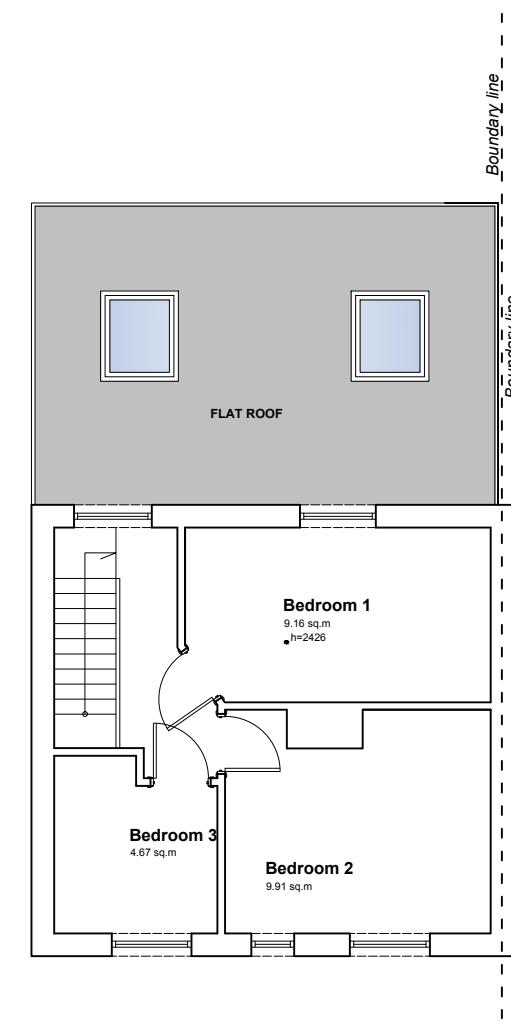

PROPOSED FIRST FLOOR PLAN

1: 100 @A3



PROPOSED REAR ELEVATION

1: 100 @A3

N 0 1 2 3 4 5

	office@a-l-design.co.uk	
1. The copyright of this drawing is vested in AL Design. It may not be reproduced in whole or part, nor used for the manufacture of any article without the express permission of the copyright holders. 2. Work to figured dimensions only. 3. Do not scale from drawings. 4. Any inconsistencies are to be reported to AL Design immediately. 5. This drawing is to be read in conjunction with all relevant structural engineer's and AL Design drawings and specifications.		
Revisions: X		
Status drawing: X		
PLANNING		
Drawing Title: PROPOSED FLOOR PLANS AND ELEVATION		
Client:	Scale: 1:100 @A3	Drawn by: AL
	Date creation: November 2024	Checked by:
Job Title: 9 Lime Avenue, West Drayton UB7 8BN,	Job Code No.: LA9	Drg. No.: P01