
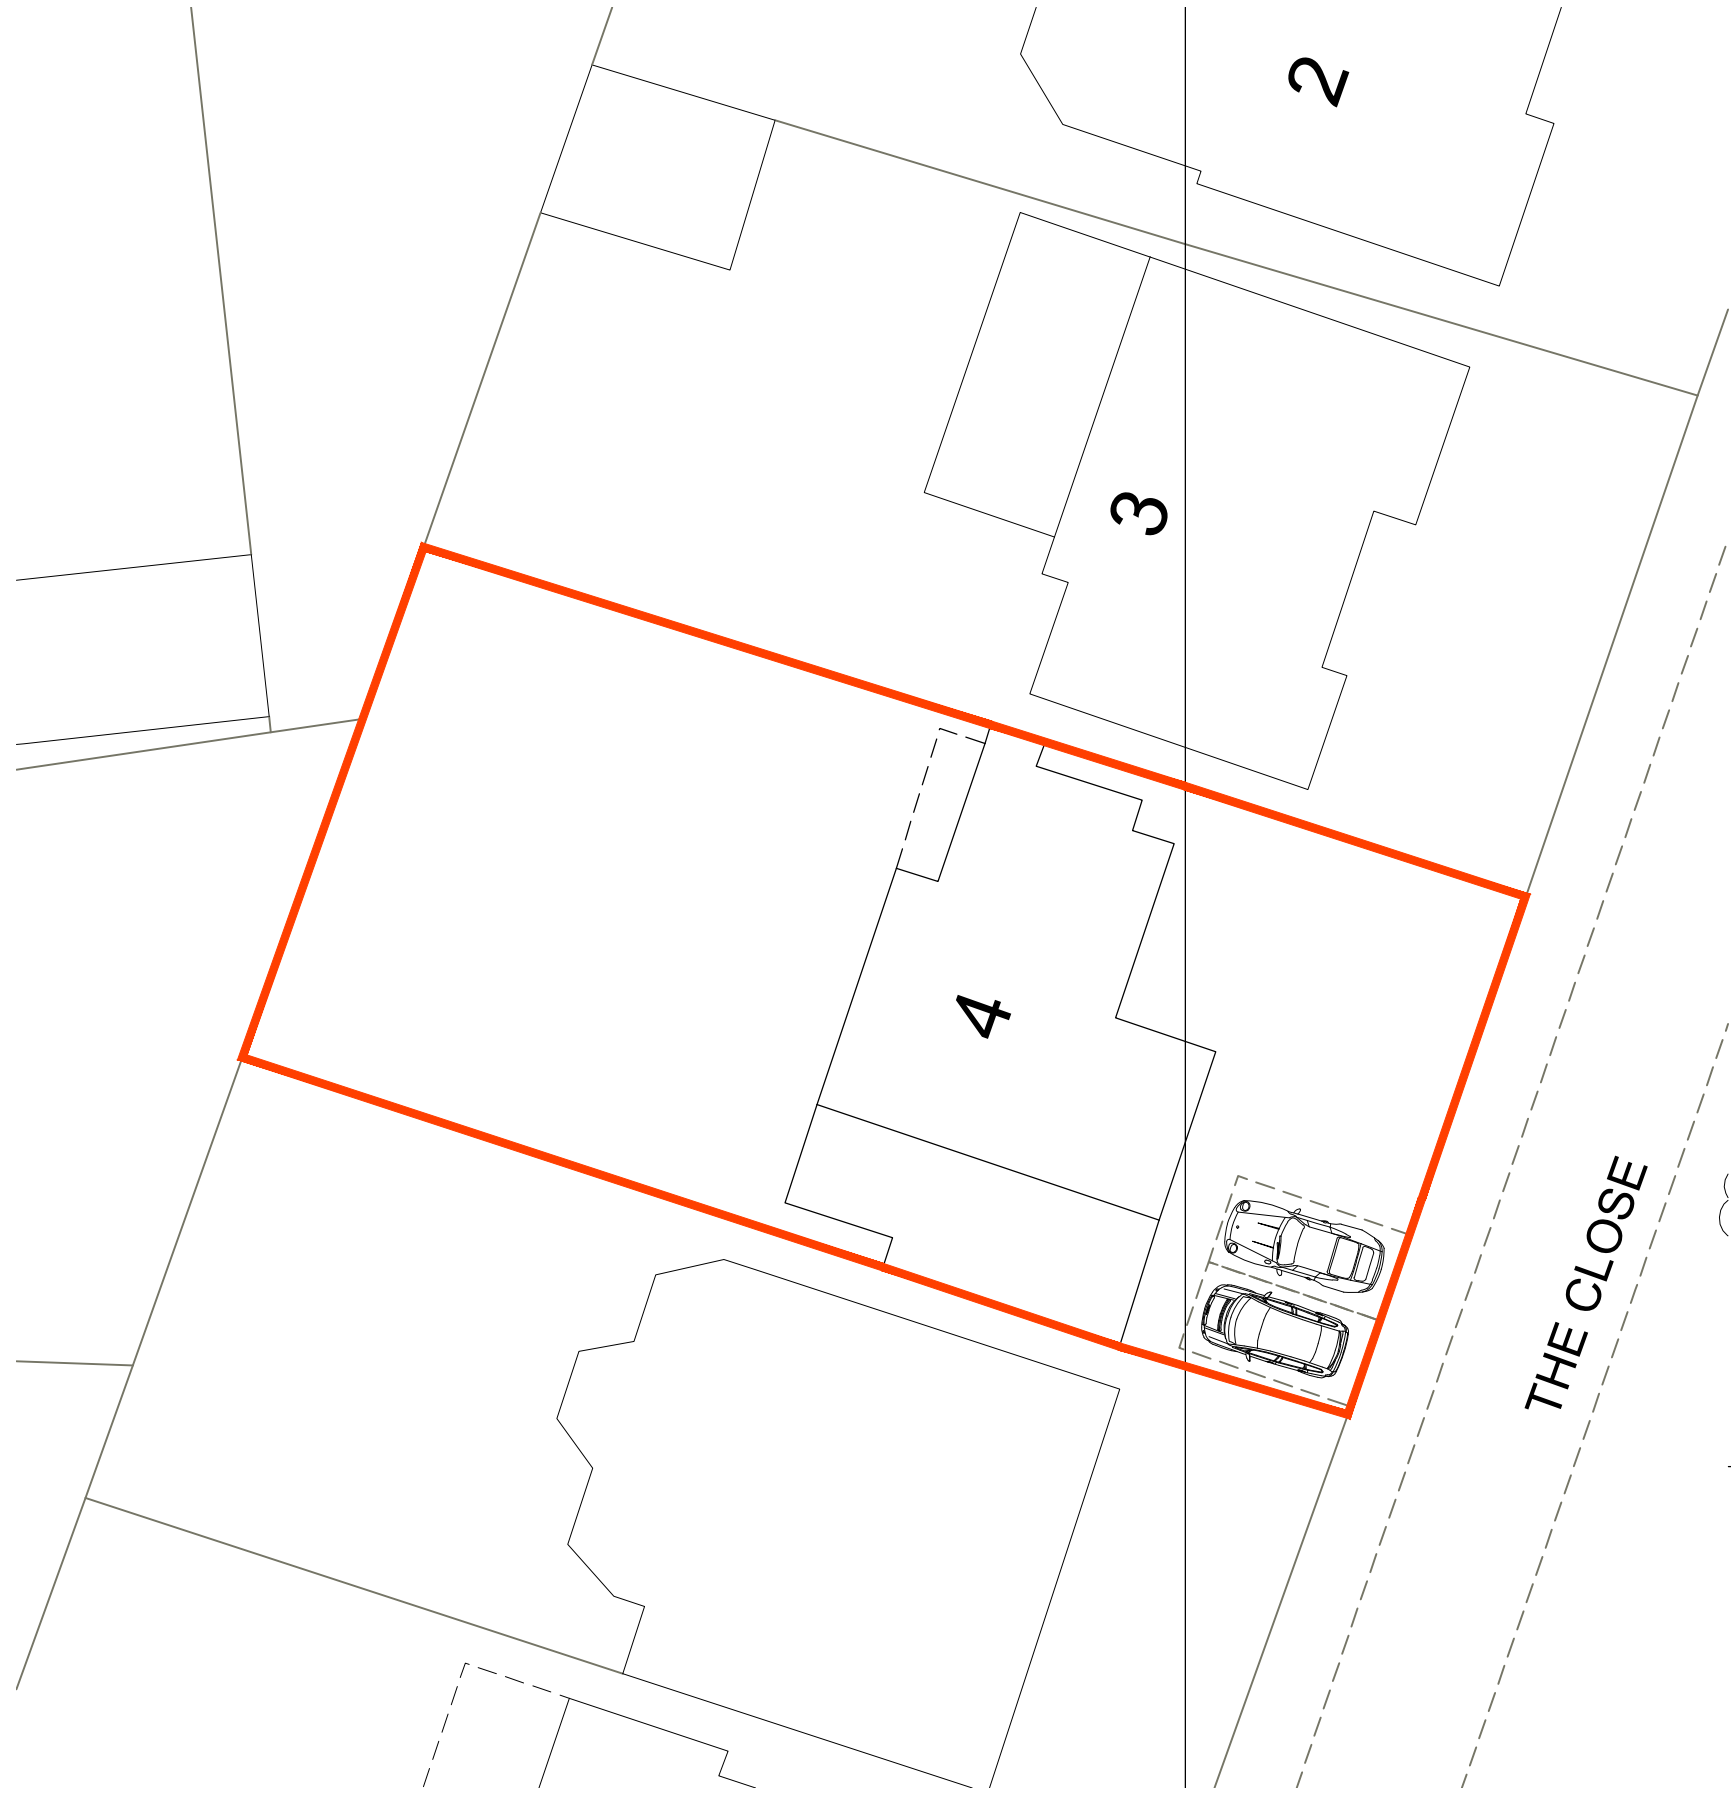



General Notes: 1. Copyright: this drawing cannot be reproduced without the consent of the owner; 2. Do not scale from this drawing. All dimensions are to be checked on site prior to commencement of work. Any discrepancies should be brought to the designers attention.

A
B
C
D
E
F
G
H


A
B
C
D
E
F
G
H

 

2 SITE PLAN - EXISTING
Scale: 1:200

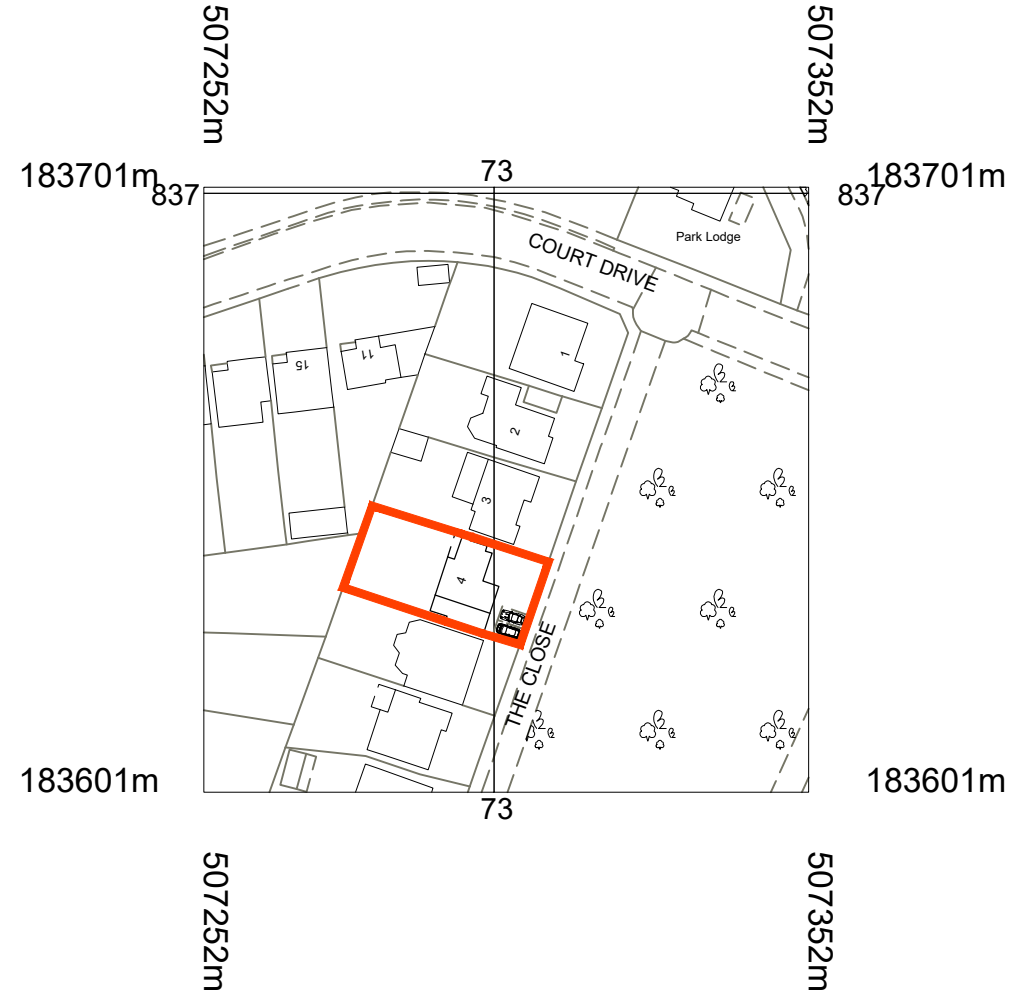

1 LOCATION PLAN - EXISTING
Scale: 1:1250

 

**PLANNING
MINOR AMENDMENT
24.05.2023**

**YOUR ARCHITECT ©**

EXTENSION & ALTERATIONS
4 THE CLOSE. UB10 0BP

LOCATION/SITEPLAN

Scale: 1:1250/1:200 @ A3

JUL 2021

Dwg. 21_113_S0A