


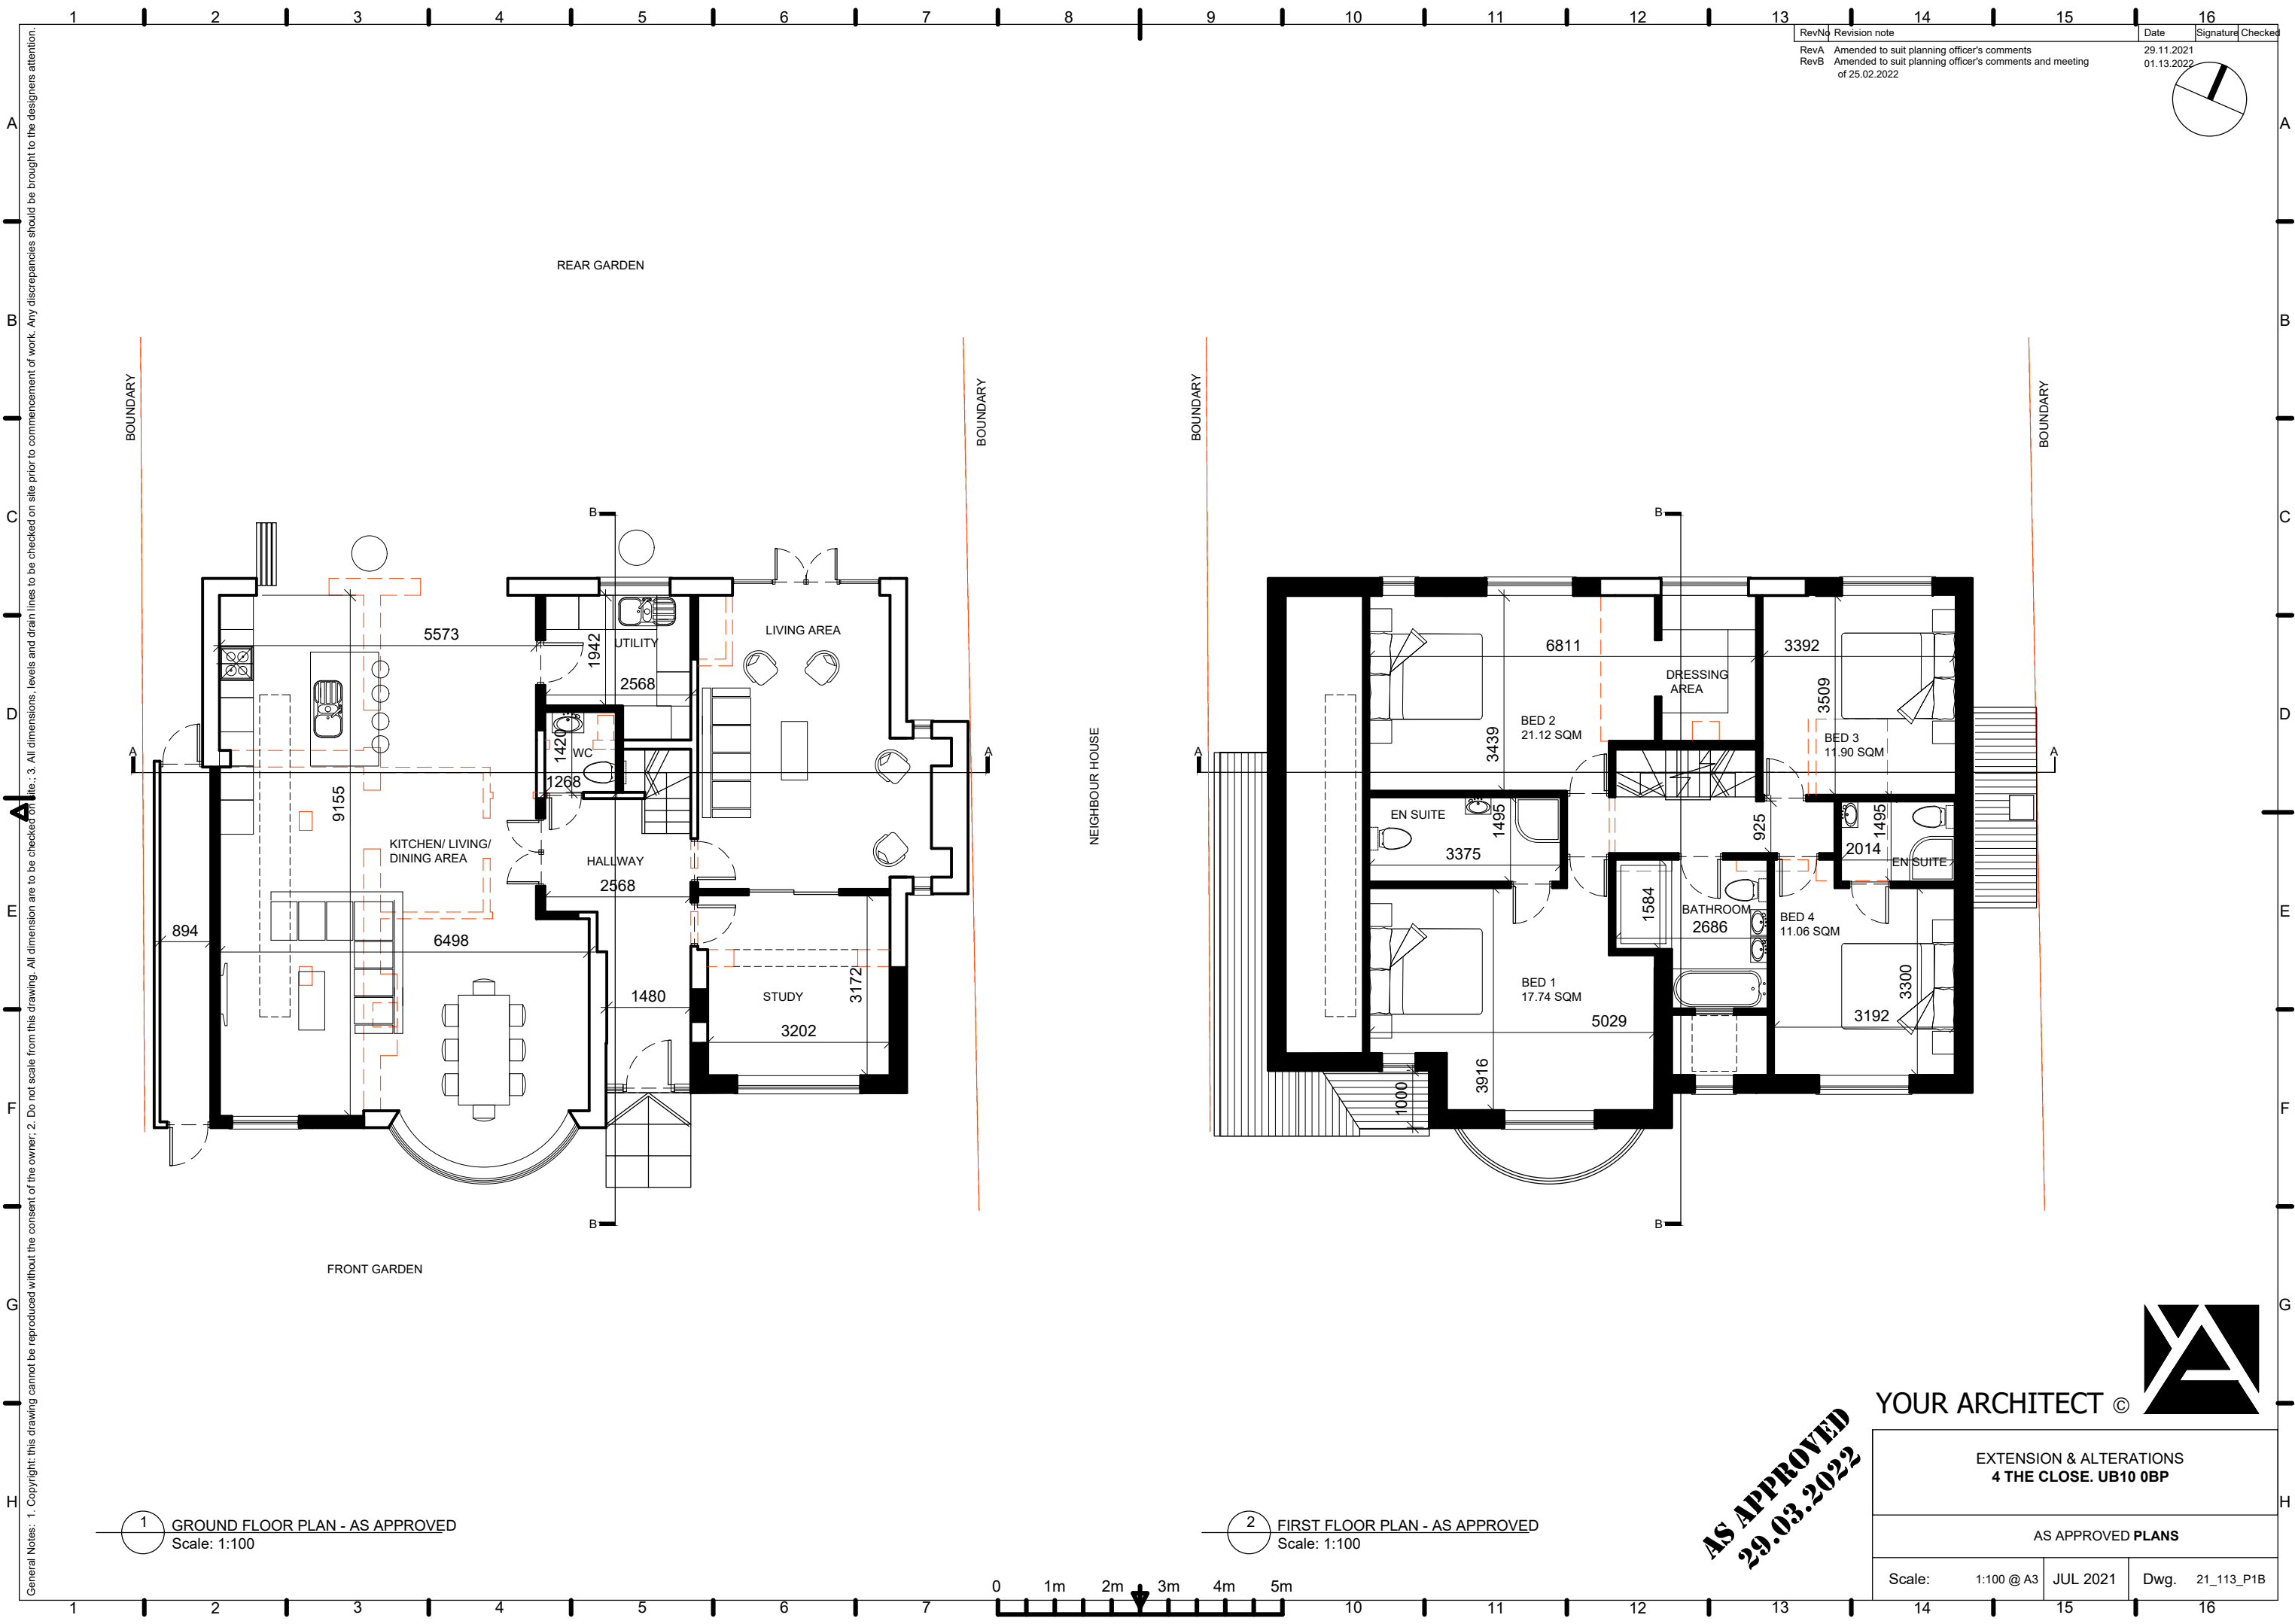

Rev	Revision note	Date	Signature	Checked
RevA	Amended to suit planning officer's comments	29.11.2021		
RevB	Amended to suit planning officer's comments and meeting of 25.02.2022	01.13.2022		

1 GROUND FLOOR PLAN - AS APPROVED
Scale: 1:100

2 FIRST FLOOR PLAN - AS APPROVED
Scale: 1:100



AS APPROVED
29.03.2022

**YOUR ARCHITECT ©**

EXTENSION & ALTERATIONS
4 THE CLOSE. UB10 0BP

AS APPROVED PLANS

Scale: 1:100 @ A3	JUL 2021	Dwg. 21_113_P1B
-------------------	----------	-----------------