


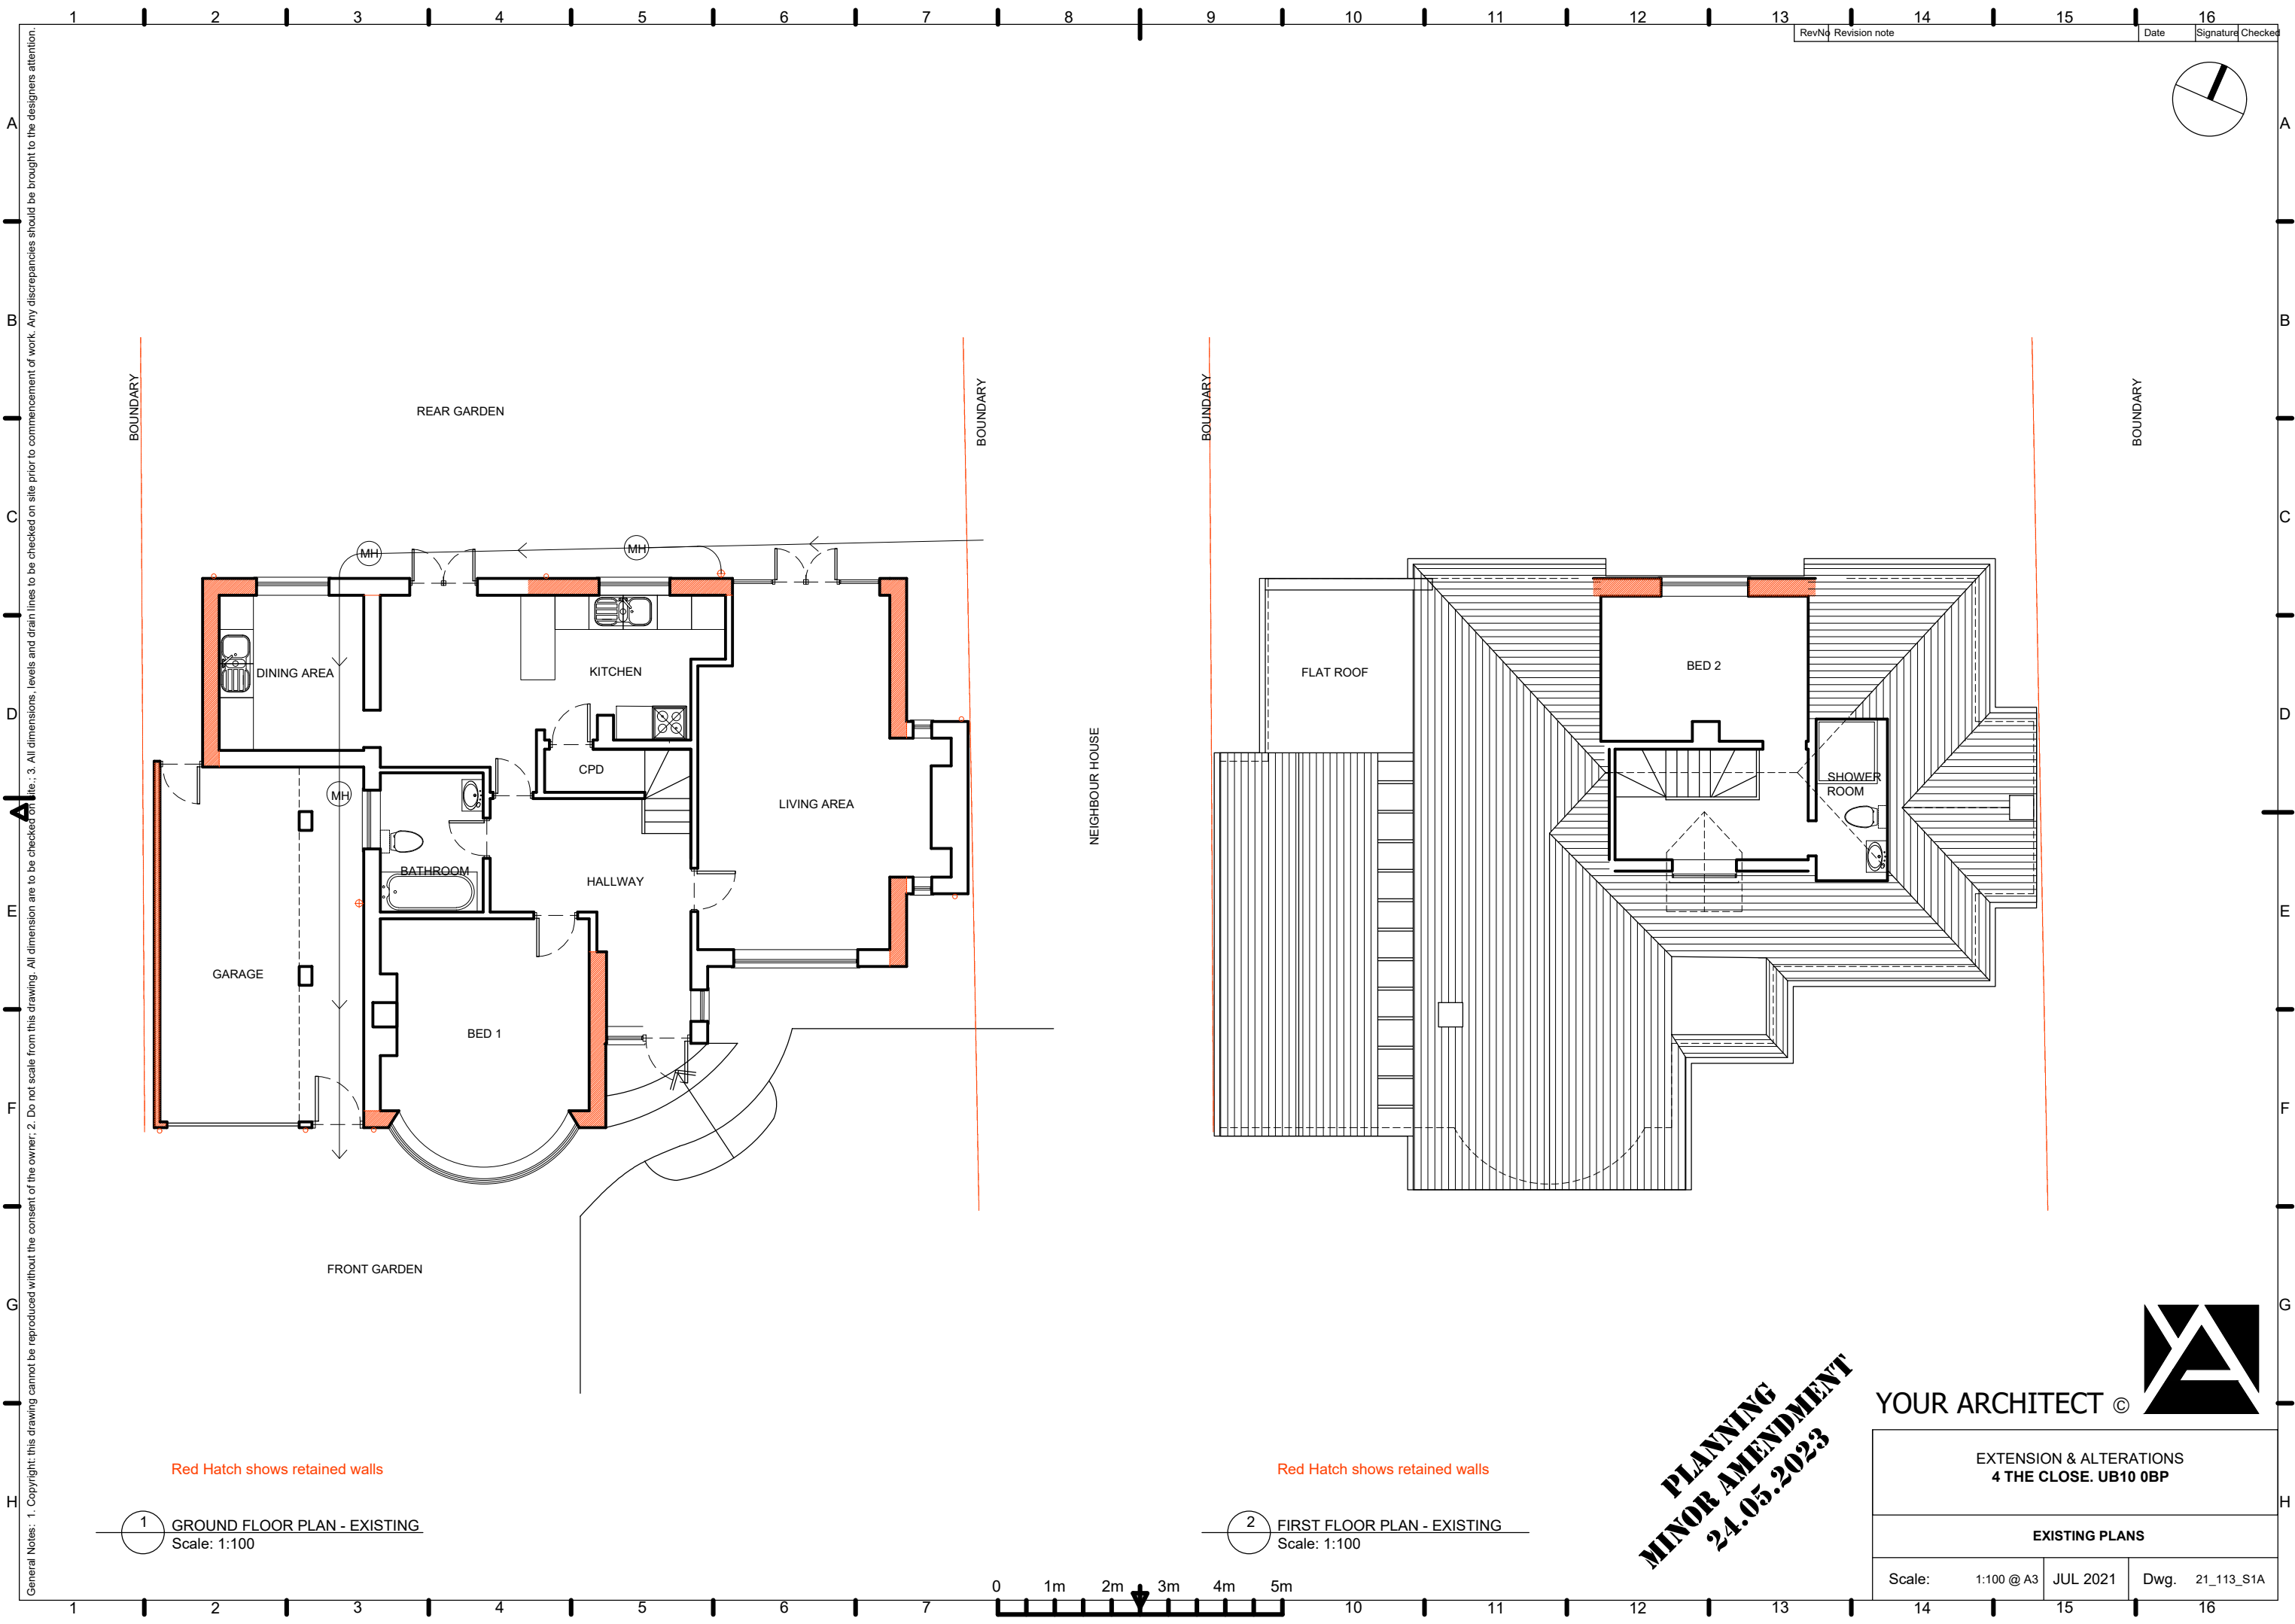

General Notes: 1. Copyright: this drawing cannot be reproduced without the consent of the owner; 2. Do not scale from this drawing. All dimensions are to be checked on site prior to commencement of work. Any discrepancies should be brought to the designers attention. 3. All dimensions, levels and drain lines to be checked on site prior to commencement of work. Any discrepancies should be brought to the designers attention.

Red Hatch shows retained walls

Red Hatch shows retained walls

1 GROUND FLOOR PLAN - EXISTING
Scale: 1:100

2 FIRST FLOOR PLAN - EXISTING
Scale: 1:100

**PLANNING
MINOR AMENDMENT
24.05.2023**



YOUR ARCHITECT ©

EXTENSION & ALTERATIONS 4 THE CLOSE. UB10 0BP		
EXISTING PLANS		
Scale: 1:100 @ A3	JUL 2021	Dwg. 21_113_S1A