



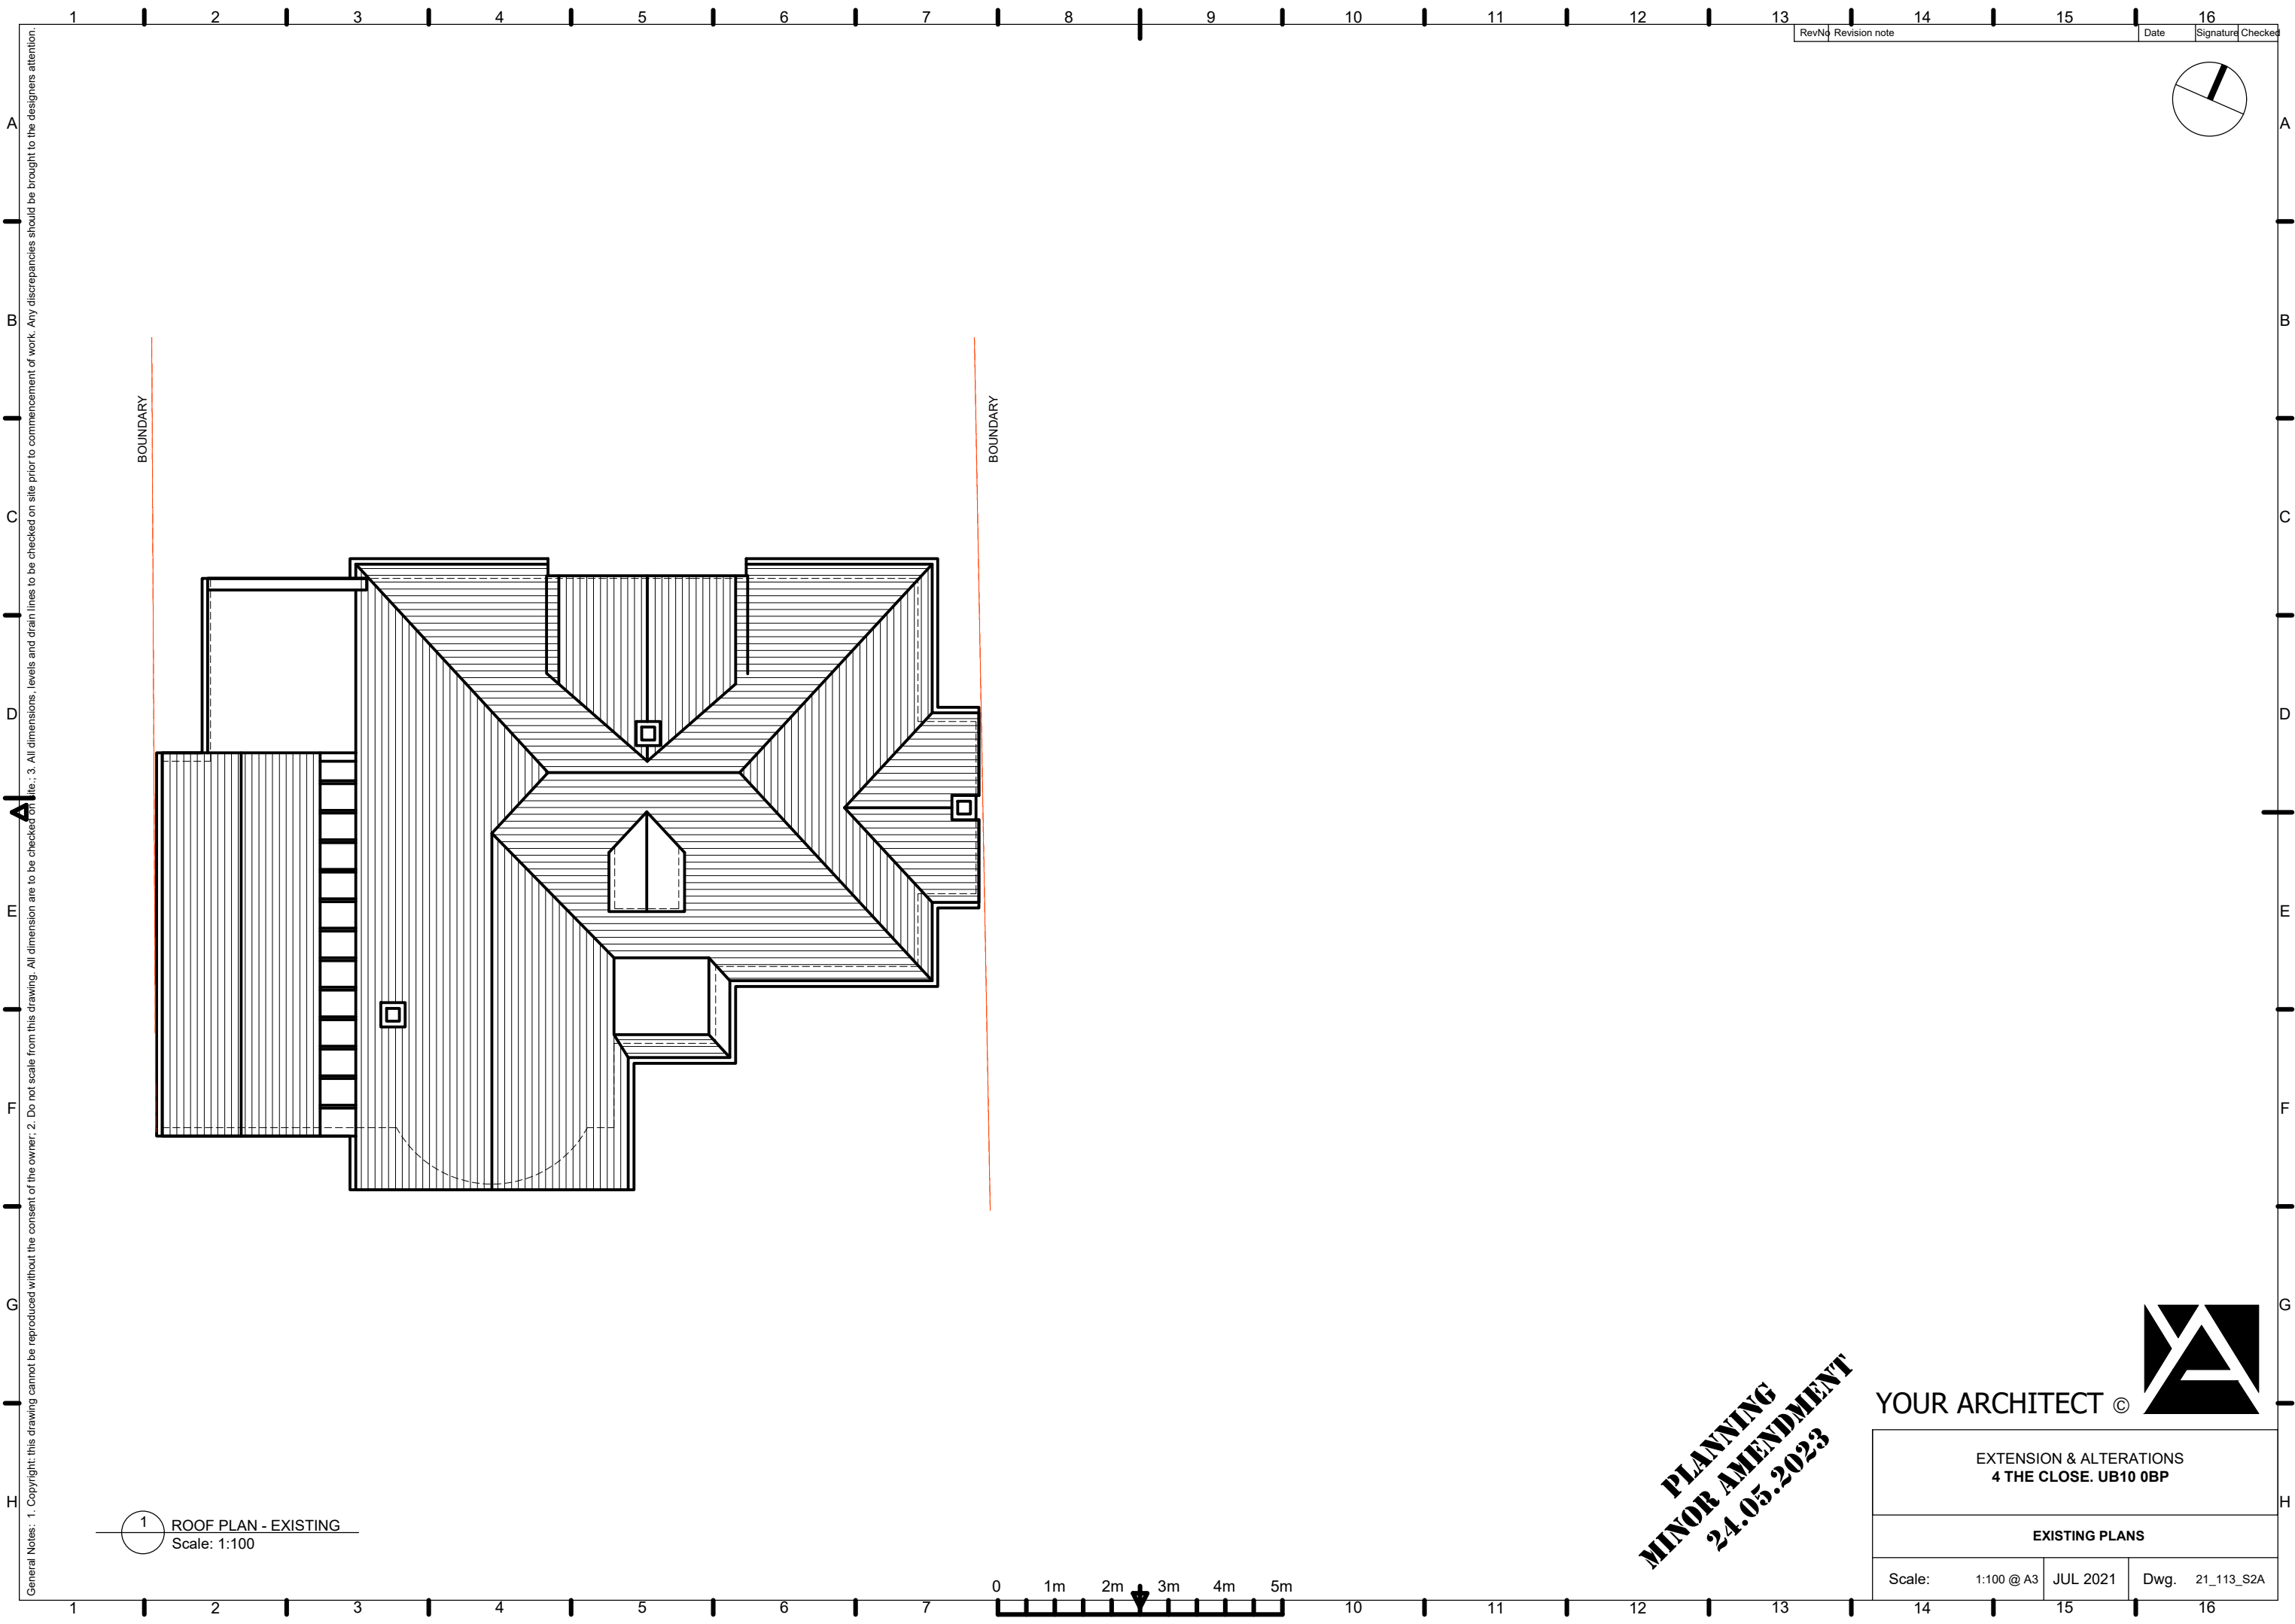


General Notes: 1. Copyright: this drawing cannot be reproduced without the consent of the owner; 2. Do not scale from this drawing. All dimension are to be checked on site.; 3. All dimensions, levels and drain lines to be checked on site prior to commencement of work. Any discrepancies should be brought to the designers attention.

Rev	Nd	Revision note	Date	Signature	Checked
-----	----	---------------	------	-----------	---------

 

1 ROOF PLAN - EXISTING
Scale: 1:100

 

**PLANNING
MINOR AMENDMENT
24.05.2023**

YOUR ARCHITECT ©

EXTENSION & ALTERATIONS 4 THE CLOSE. UB10 0BP		
EXISTING PLANS		
Scale: 1:100 @ A3	JUL 2021	Dwg. 21_113_S2A