


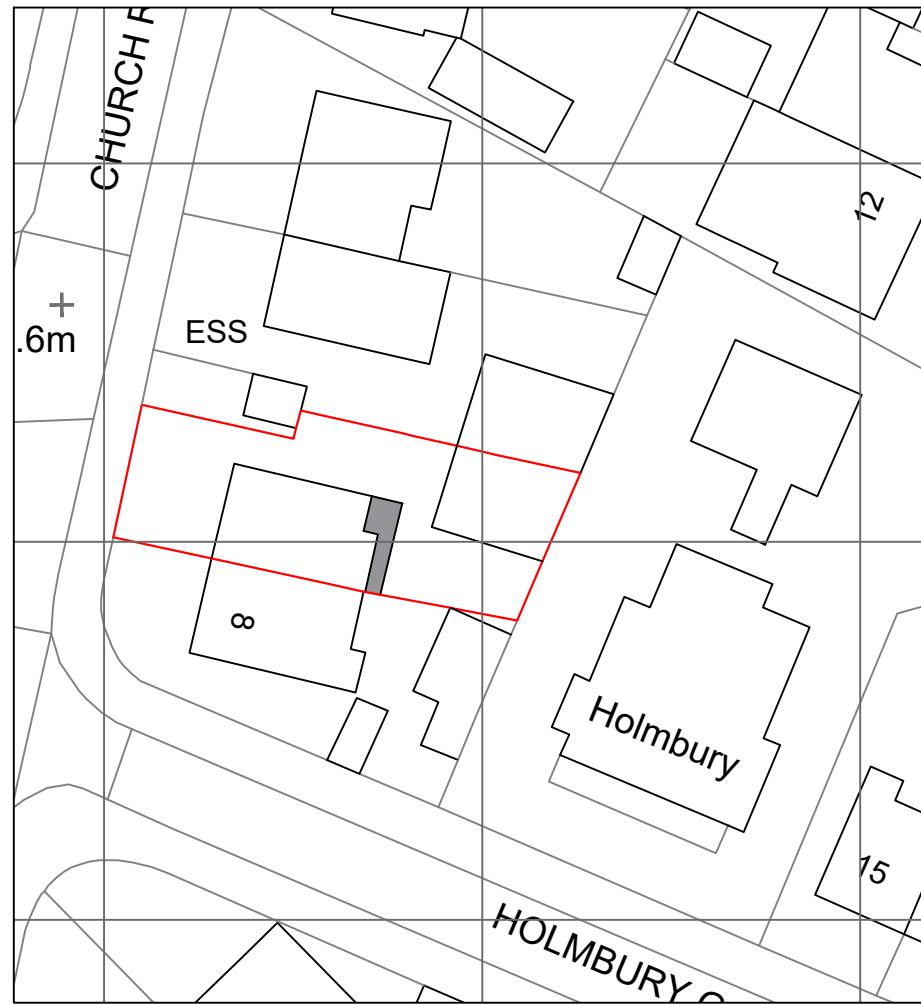


LOCATION PLAN

Scale 1:1250



SITE PLAN

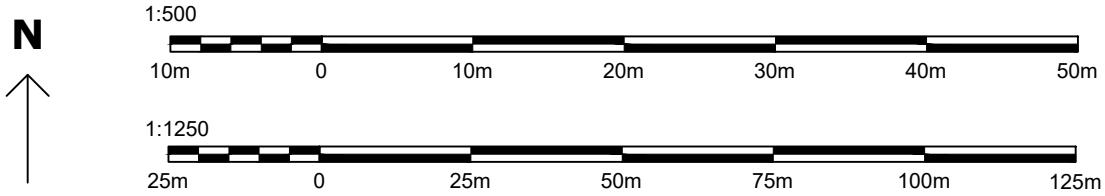

ev.	Description	By	Chkd.	Date
P1	ISSUE FOR INFORMATION	SPS	SPS	NOV 24

Title:	ISSUE FOR INFORMATION		
Client:			
Project:	10 CHURCH ROAD, HAYES, UB3 2LH		
Drawing:	SITE AND LOCATION PLANS		
Drawn:	SS	Chkd:	SS
Drawing Status:	PLANNING ISSUE	Rev.	P1
Scale:	Noted @ A3	Date	NOV 24
Job No.	PSD/2024/542	Drawing No.	A03