




LOCATION PLAN

1 : 1250 @A3

0 25m 50m 100m

	AREA
TOTAL SITE AREA	175 M ²
EXISTING/ PROPOSED NON-RESIDENTIAL	70 M ²

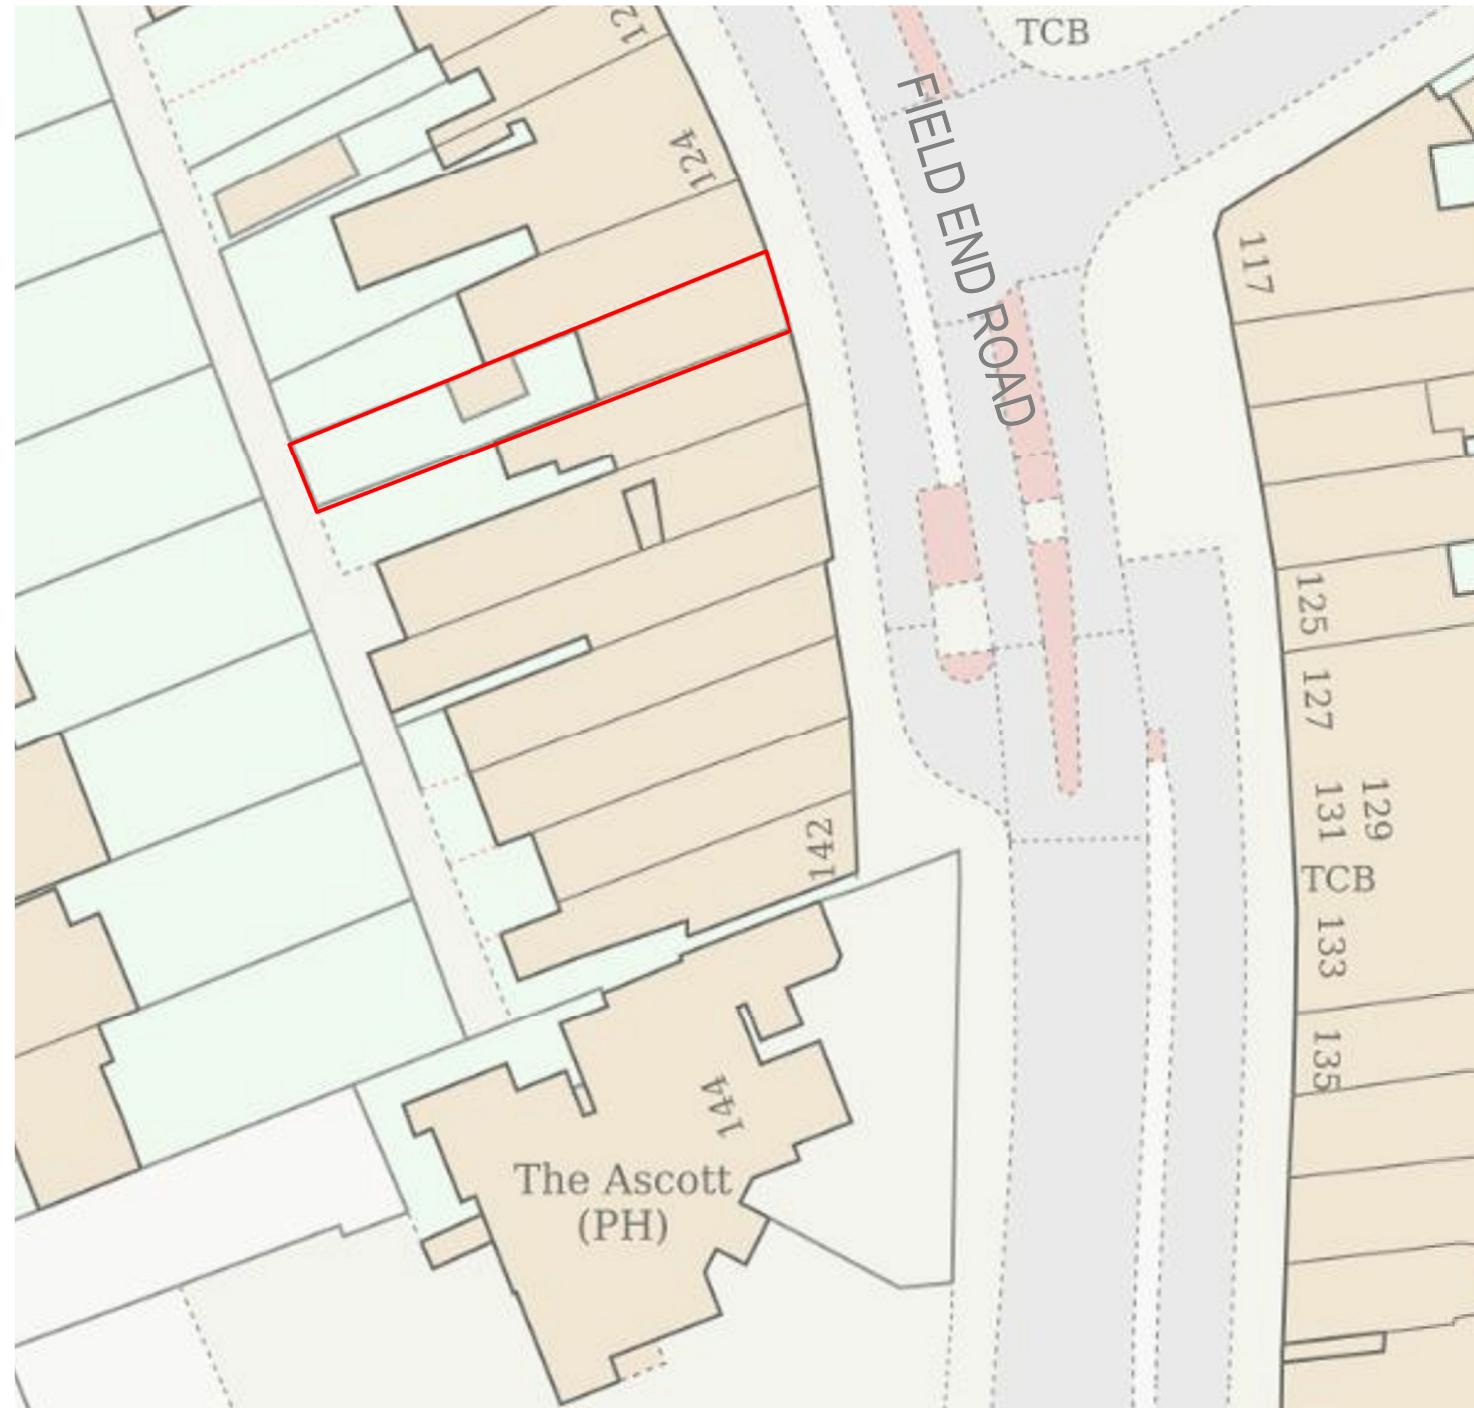

BLOCK PLAN

1 : 500 @A3

0 10m 20m 50m

Written dimensions to be taken in preference to scaled dimensions. The Contractor is responsible for checking all dimensions before work starts.

All work is to be carried out to the requirements, and to the satisfaction of the Local Authority. These drawings are for planning purposes only.

Any discrepancies to be brought to the attention of 4D Planning Consultants immediately.

Description

Rev	Date	Description	by	chk

4D PLANNING™

Chartered Town Planners & Architectural Technicians

Architecture | Town Planning

T: 0203 1500 183 www.GetMePlanning.com

www.GetMePlanning.com

Client
Mr Davinder Sokhi

Project
128 Field End Road, Pinner,
HA5 1RJ


Title
**BLOCK AND
LOCATION PLANS**

Date: 17.09.2024 Rev:


Scale: AS INDICATED

Drawing No.4D-519 E 00

Drawn by : MAX

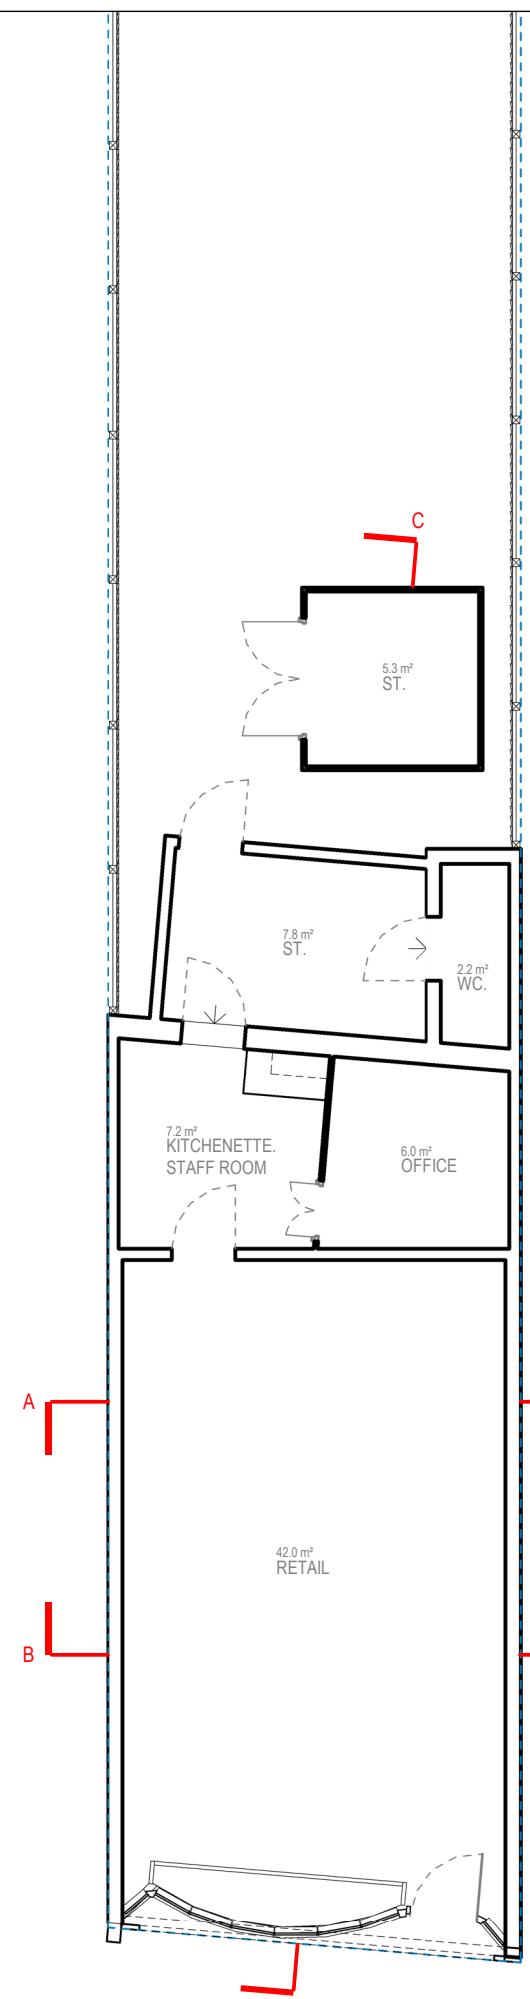



GROUND FLOOR

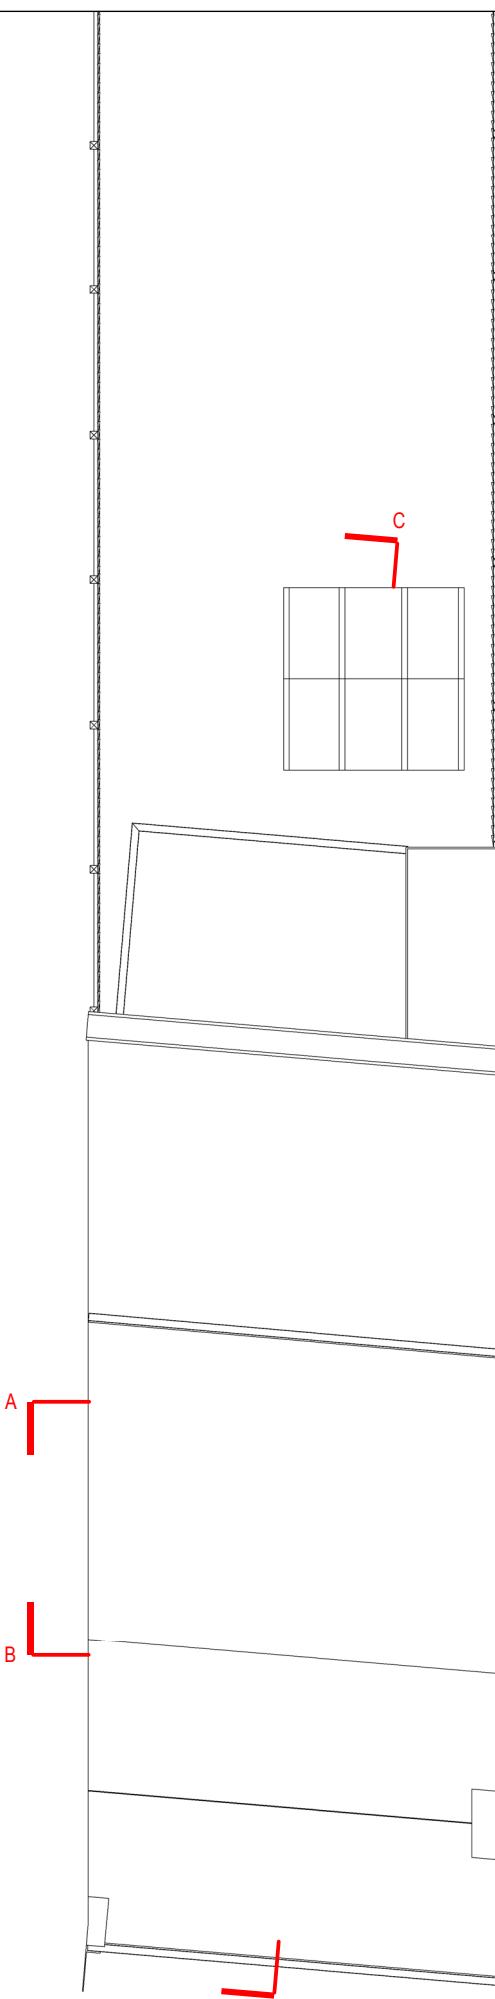

ROOF PLAN

0 5m 10m

<p>Written dimensions to be taken in preference to scaled dimensions. The Contractor is responsible for checking all dimensions before work starts.</p> <p>All work is to be carried out to the requirements, and to the satisfaction of the Local Authority.</p> <p>These drawings are for planning purposes only</p> <p>Any discrepancies to be brought to the attention of 4D Planning Consultants immediately.</p>																																	
<p>Description</p>																																	
<table border="1"> <tr> <th>Rev</th> <th>Date</th> <th>Description</th> <th>by</th> <th>chk</th> </tr> <tr><td></td><td></td><td></td><td></td><td></td></tr> <tr><td></td><td></td><td></td><td></td><td></td></tr> <tr><td></td><td></td><td></td><td></td><td></td></tr> <tr><td></td><td></td><td></td><td></td><td></td></tr> <tr><td></td><td></td><td></td><td></td><td></td></tr> </table>				Rev	Date	Description	by	chk																									
Rev	Date	Description	by	chk																													
<p>4D PLANNING™ Chartered Town Planners & Architectural Technicians</p> <p>Architecture Town Planning</p> <p>T: 0203 1500 183 www.GetMePlanning.com</p> <p>www.GetMePlanning.com</p> <p>Client Mr Davinder Sokhi</p> <p>Project 128 Field End Road, Pinner, HA5 1RJ</p> <p>Title EXISTING DRAWINGS FLOOR PLANS</p>																																	
<p>Date: 17.09.2024 Rev:</p> <p>Scale: 1:100@A3</p> <p>Drawing No.4D-519 E 01</p> <p>Drawn by : MAX</p>																																	

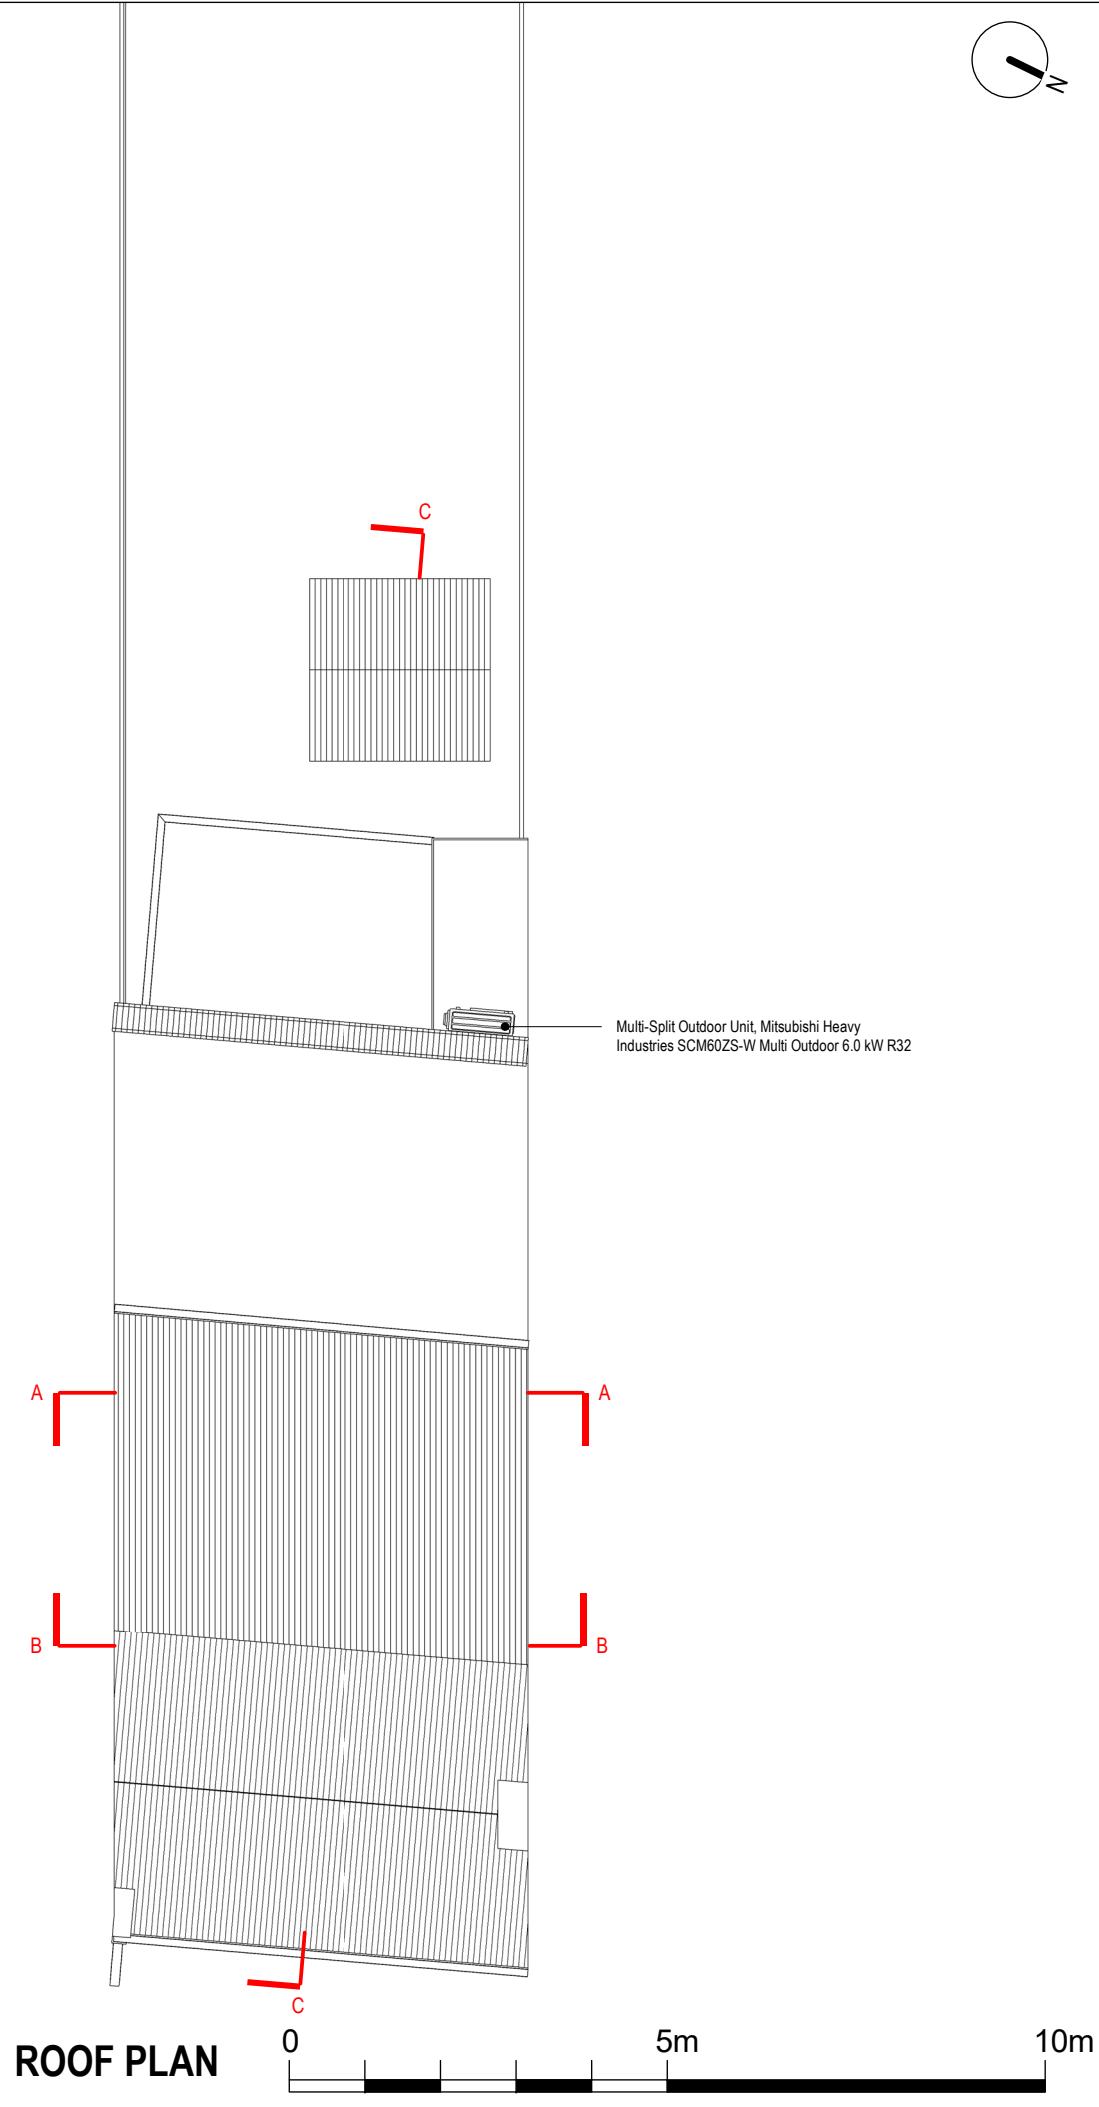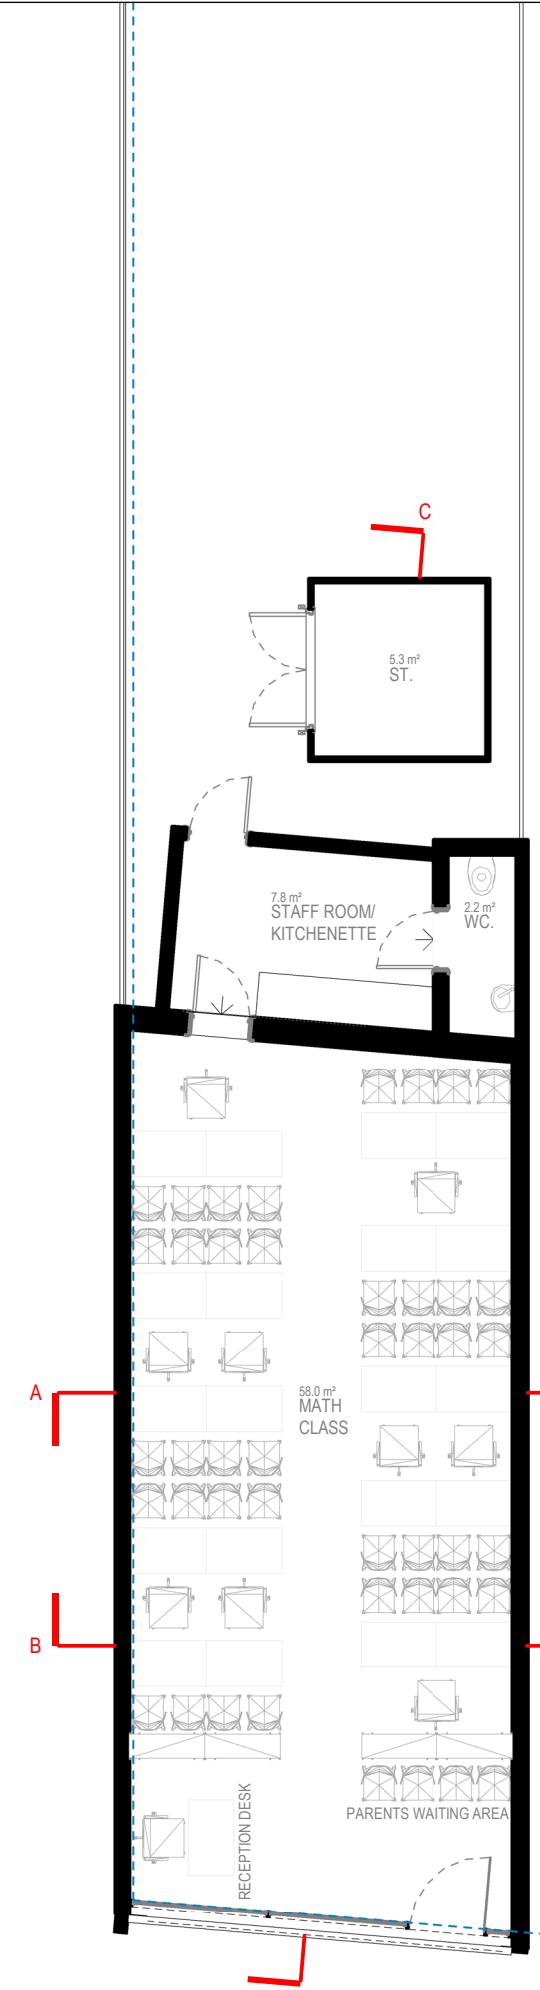

Written dimensions to be taken in preferences to scaled dimensions. The Contractor is responsible for checking all dimensions before work starts.																																	
All work is to be carried out to the requirements, and to the satisfaction of the Local Authority. These drawings are for planning purposes only																																	
Any discrepancies to be brought to the attention of 4D Planning Consultants immediately.																																	
Description																																	
<table border="1"> <tr> <td>Rev</td><td>Date</td><td>Description</td><td>by</td><td>chk</td></tr> <tr><td></td><td></td><td></td><td></td><td></td></tr> <tr><td></td><td></td><td></td><td></td><td></td></tr> <tr><td></td><td></td><td></td><td></td><td></td></tr> <tr><td></td><td></td><td></td><td></td><td></td></tr> <tr><td></td><td></td><td></td><td></td><td></td></tr> </table>				Rev	Date	Description	by	chk																									
Rev	Date	Description	by	chk																													
4D PLANNING™ Chartered Town Planners & Architectural Technicians																																	
Architecture Town Planning																																	
T: 0203 1500 183 www.GetMePlanning.com																																	
www.GetMePlanning.com																																	
Client Mr Davinder Sokhi																																	
Project 128 Field End Road, Pinner, HA5 1RJ																																	
Title PROPOSED DRAWINGS FLOOR PLANS																																	
Date:	17.09.2024	Rev:																															
Scale:	1:100@A3																																
Drawing No.	4D-519	P 01																															
Drawn by :	MAX																																

Written dimensions to be taken in preference to scaled dimensions. The Contractor is responsible for checking all dimensions before work starts.

All work is to be carried out to the requirements, and to the satisfaction of the Local Authority.
These drawings are for planning purposes only.

Any discrepancies to be brought to the attention of 4D Planning Consultants immediately.

Description



FRONT ELEVATION

1 : 50

FRONT ELEVATION

REAR ELEVATION

0 5m 10m

Rev Date Description by chk

4D PLANNING™

Chartered Town Planners & Architectural Technicians

Architecture | Town Planning

T: 0203 1500 183 www.GetMePlanning.com

www.GetMePlanning.com

Client
Mr Davinder Sokhi

Project
128 Field End Road, Pinner,
HA5 1RJ

Title
**EXISTING DRAWINGS
ELEVATIONS**

Date: 17.09.2024 Rev:

Scale: 1:100@A3

Drawing No.4D-519 E 02

Drawn by : MAX

Written dimensions to be taken in preference to scaled dimensions. The Contractor is responsible for checking all dimensions before work starts.

All work is to be carried out to the requirements, and to the satisfaction of the Local Authority.
These drawings are for planning purposes only

Any discrepancies to be brought to the attention of 4D Planning Consultants immediately.

Description



FRONT ELEVATION

1 : 50

FRONT ELEVATION

REAR ELEVATION

0 5m 10m

Rev	Date	Description	by	chk

4D PLANNING™

Chartered Town Planners & Architectural Technicians

Architecture | Town Planning

T: 0203 1500 183 www.GetMePlanning.com

www.GetMePlanning.com

Client
Mr Davinder Sokhi

Project
128 Field End Road, Pinner,
HA5 1RJ


Title
**PROPOSED DRAWINGS
ELEVATIONS**

Date: 17.09.2024 Rev:

Scale: 1:100@A3

Drawing No.4D-519 P 02

Drawn by : MAX

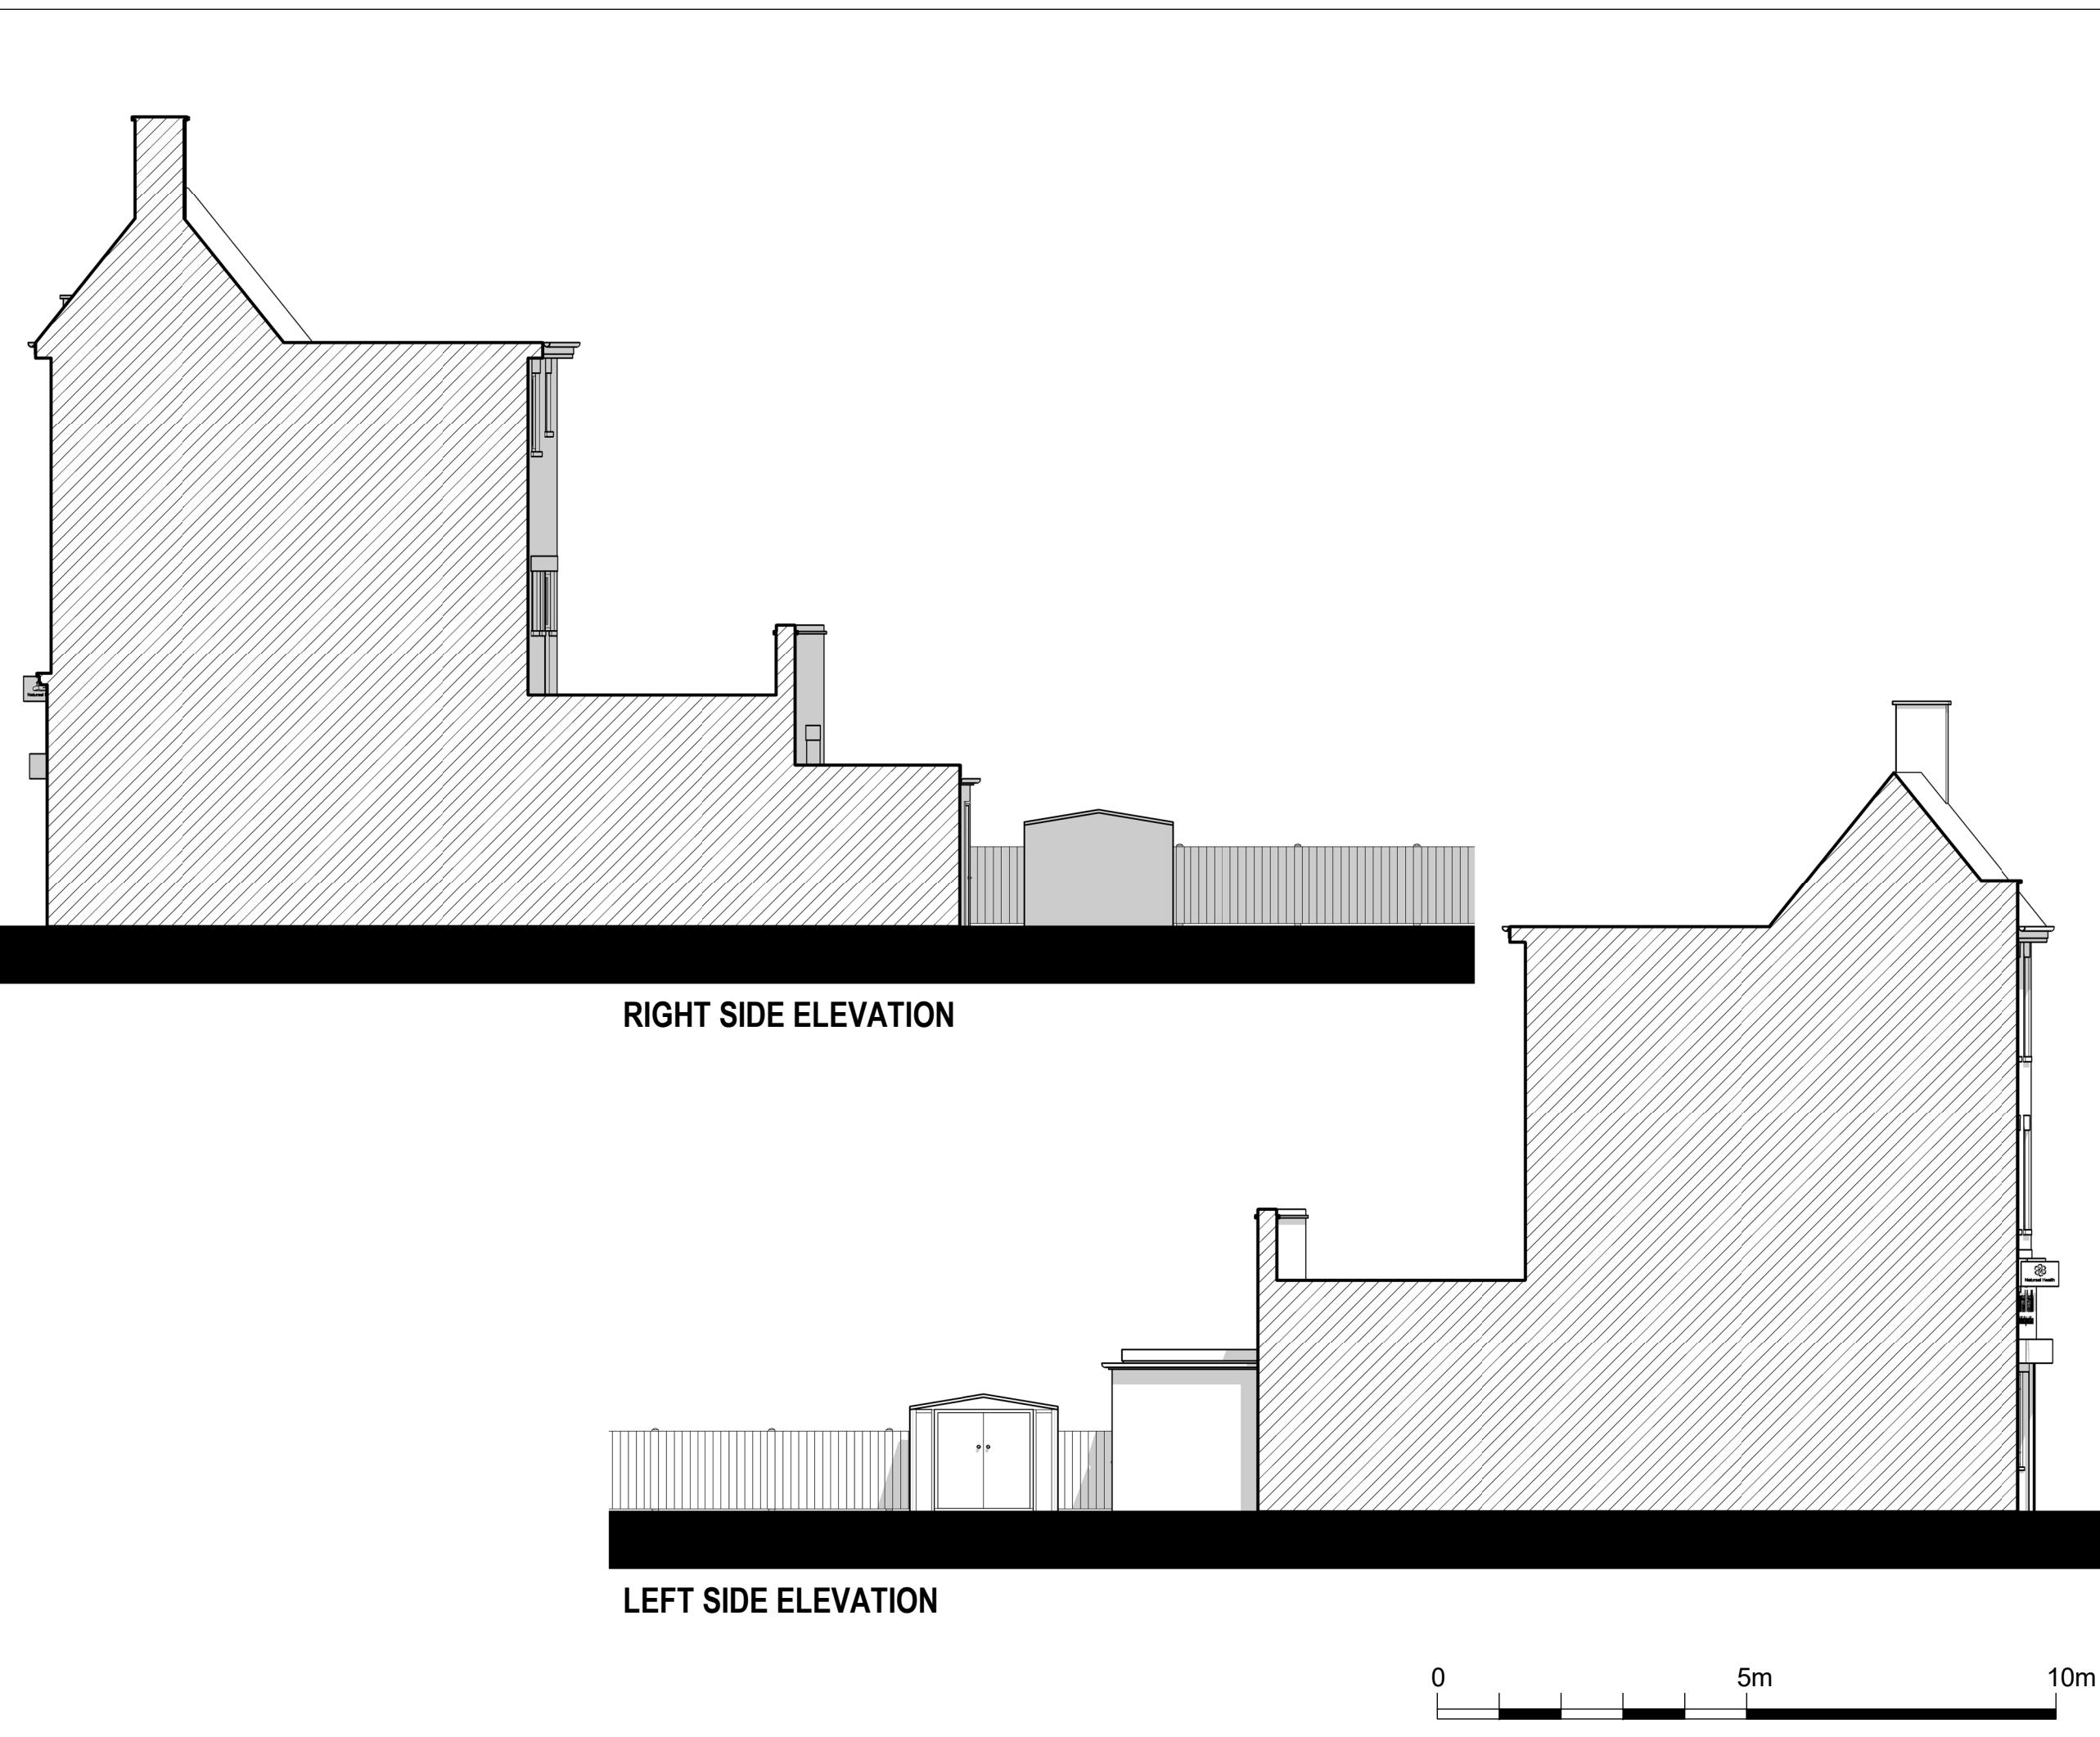

Written dimensions to be taken in preferences to scaled dimensions. The Contractor is responsible for checking all dimensions before work starts.

All work is to be carried out to the requirements, and to the satisfaction of the Local Authority.
These drawings are for planning purposes only

Any discrepancies to be brought to the attention of 4D Planning Consultants immediately.

Description

Rev	Date	Description	by	chk

4D PLANNING™

Chartered Town Planners & Architectural Technicians

Architecture | Town Planning

T: 0203 1500 183 www.GetMePlanning.com

www.GetMePlanning.com

Client
Mr Davinder Sokhi

Project
128 Field End Road, Pinner,
HA5 1RJ

Title
**EXISTING DRAWINGS
ELEVATIONS**

Date: 17.09.2024 Rev:


Scale: 1:100@A3

Drawing No.4D-519 E 03

Drawn by : MAX



RIGHT SIDE ELEVATION

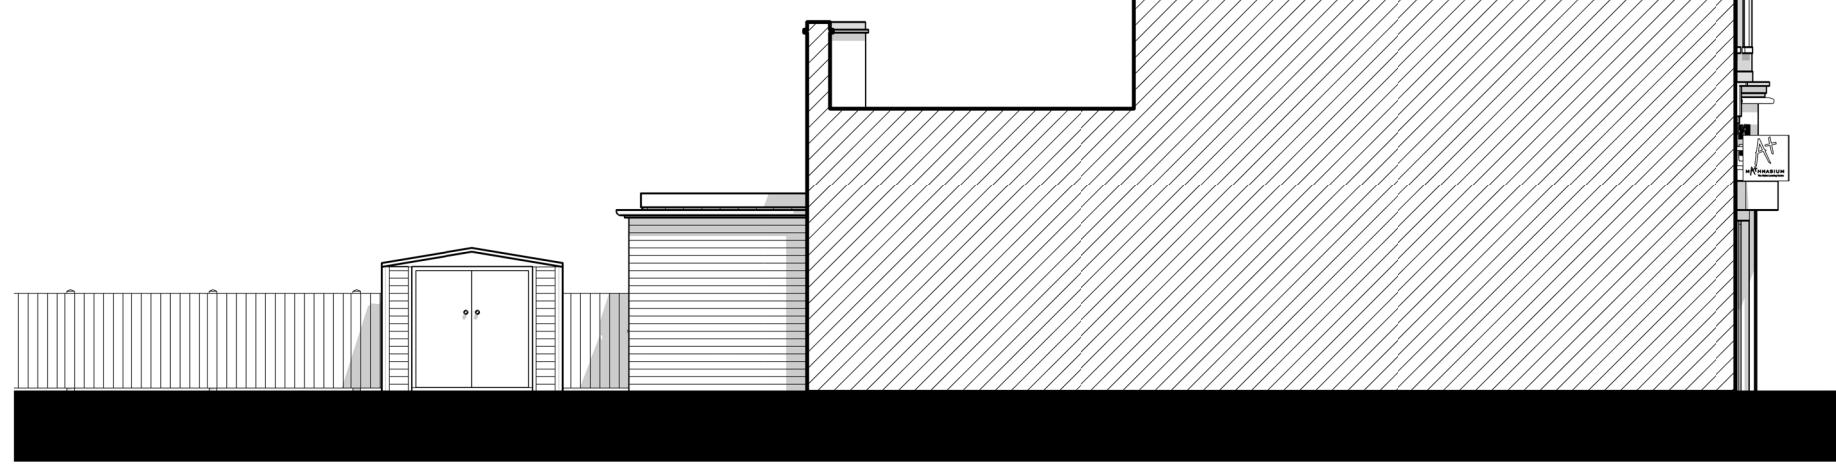

LEFT SIDE ELEVATION

0 5m 10m

Written dimensions to be taken in preference to scaled dimensions. The Contractor is responsible for checking all dimensions before work starts.

All work is to be carried out to the requirements, and to the satisfaction of the Local Authority.
These drawings are for planning purposes only

Any discrepancies to be brought to the attention of 4D Planning Consultants immediately.

Description

Rev	Date	Description	by	chk

4D PLANNING™

Chartered Town Planners & Architectural Technicians

Architecture | Town Planning

T: 0203 1500 183 www.GetMePlanning.com

www.GetMePlanning.com

Client
Mr Davinder Sokhi

Project
128 Field End Road, Pinner,
HA5 1RJ

Title
**PROPOSED DRAWINGS
ELEVATIONS**


Date: 17.09.2024


Rev:


Scale: 1:100@A3

Drawing No.4D-519 P 03

Drawn by : MAX

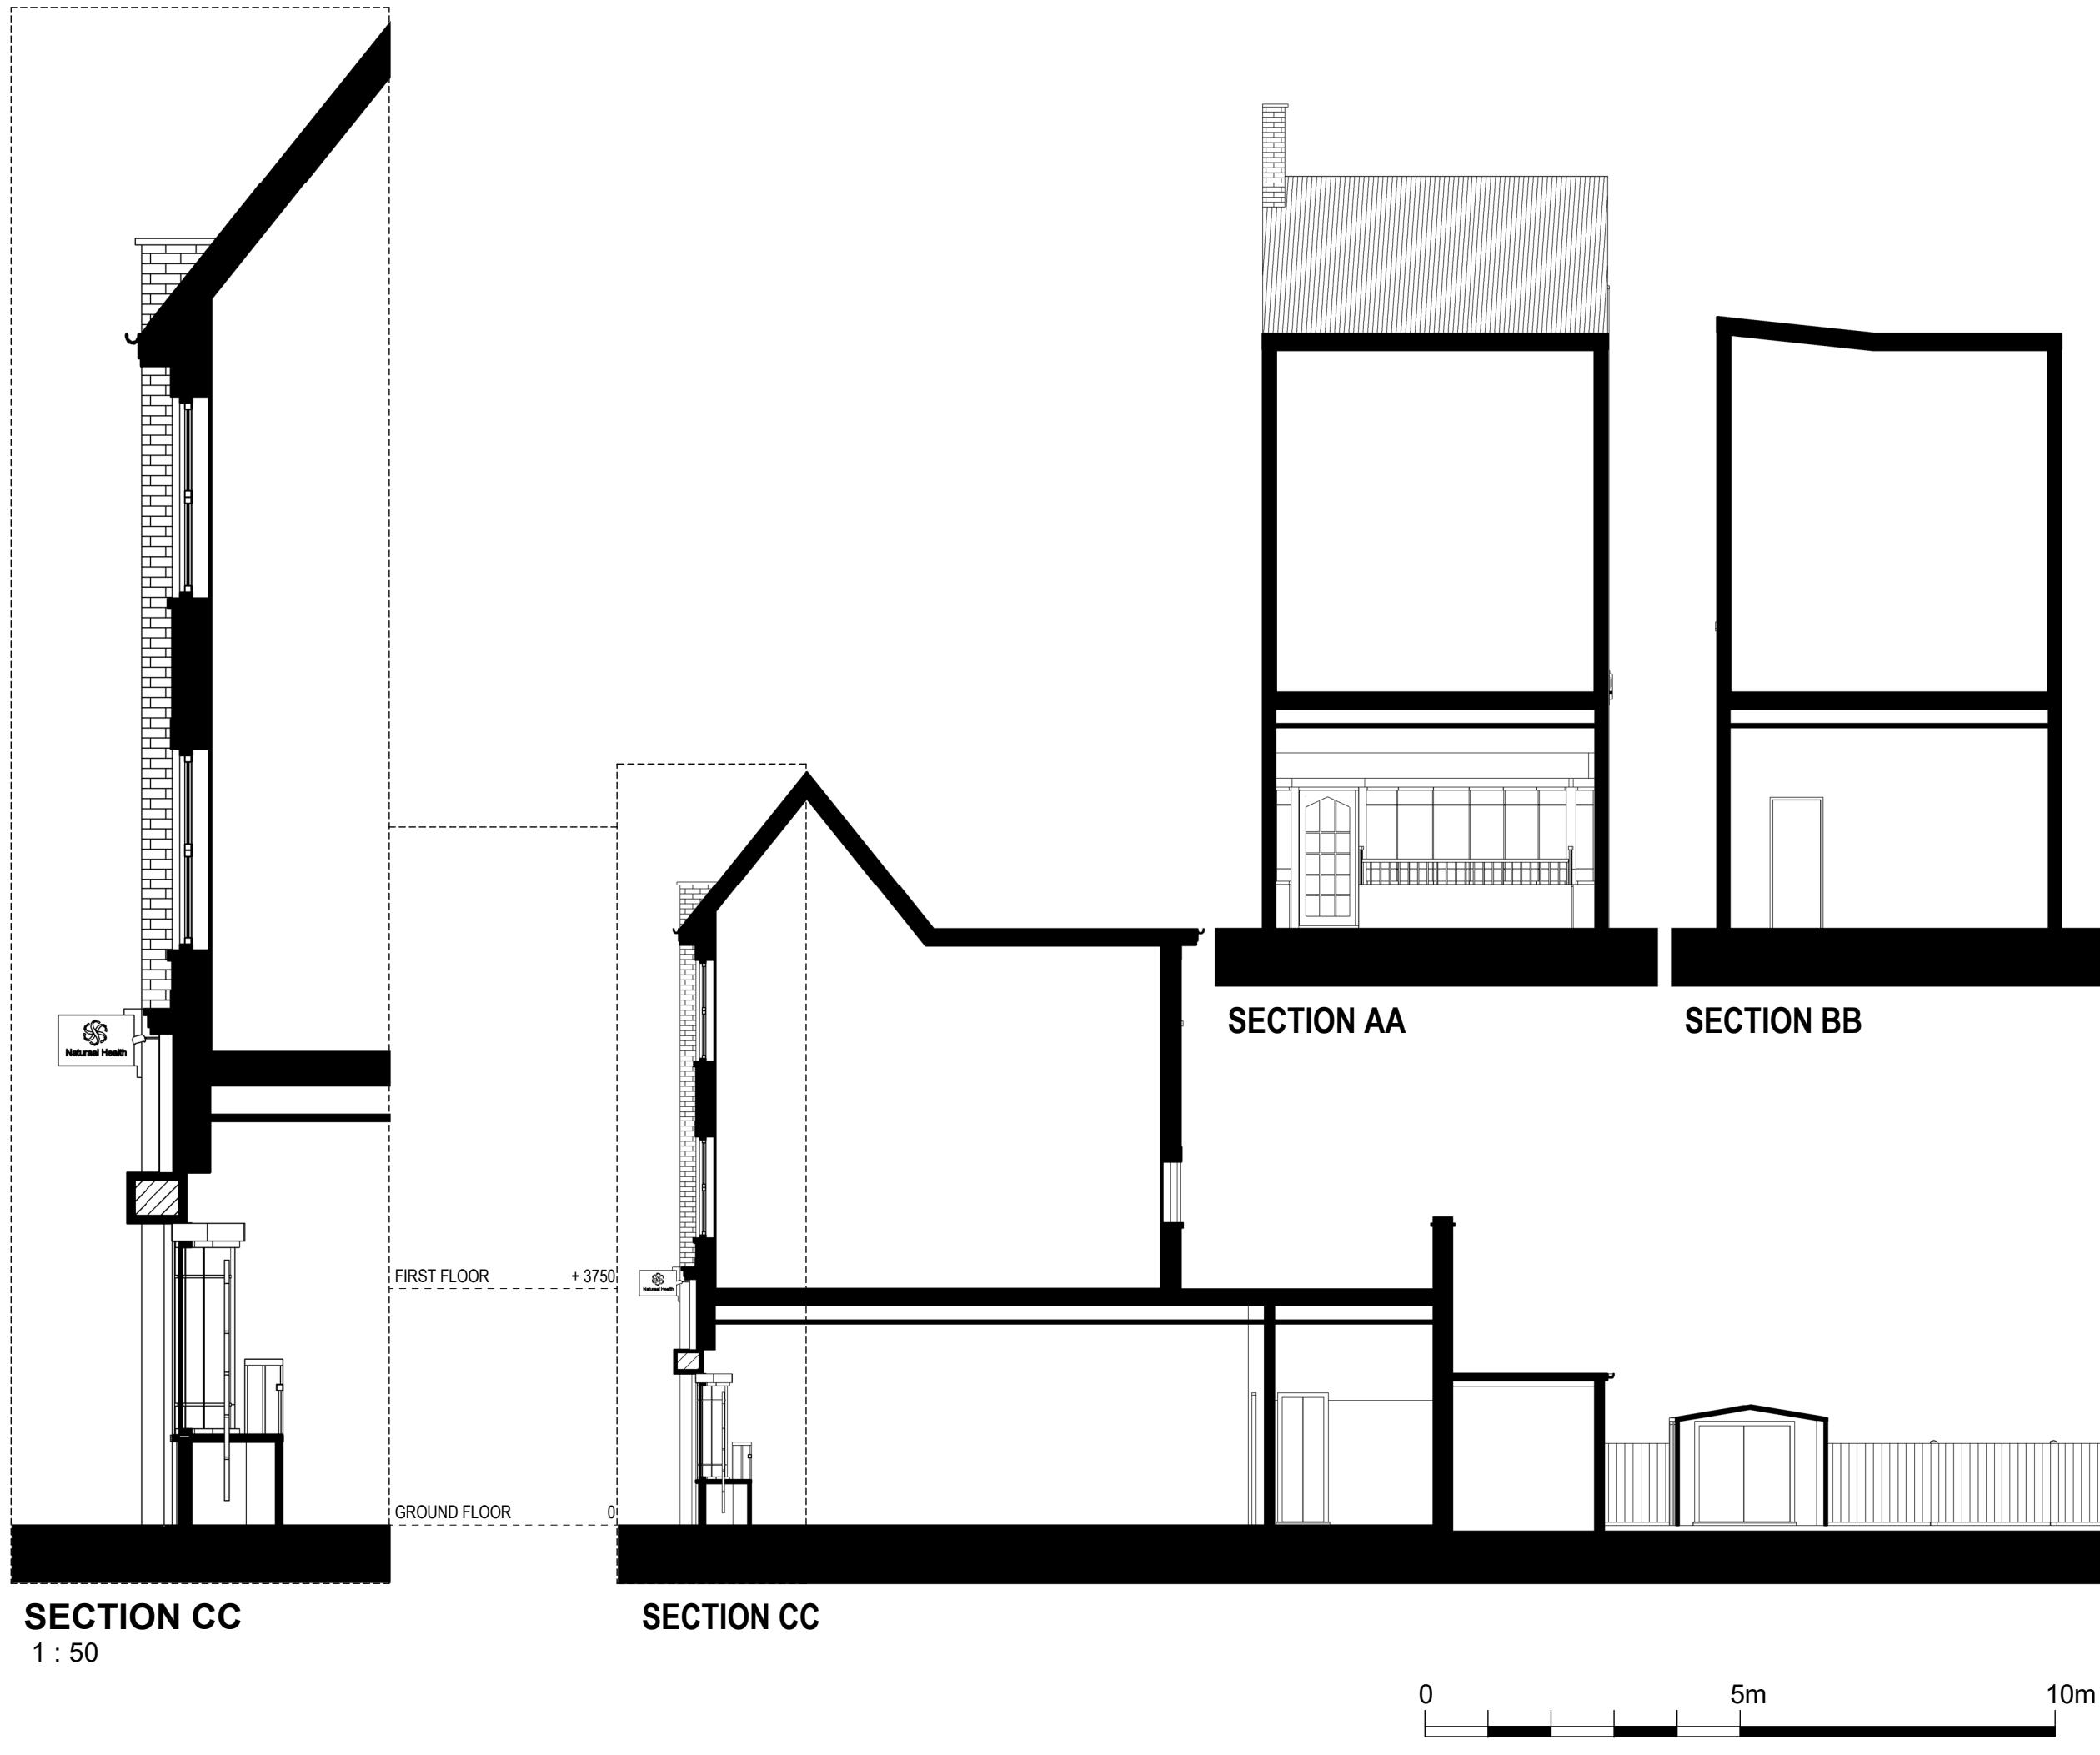

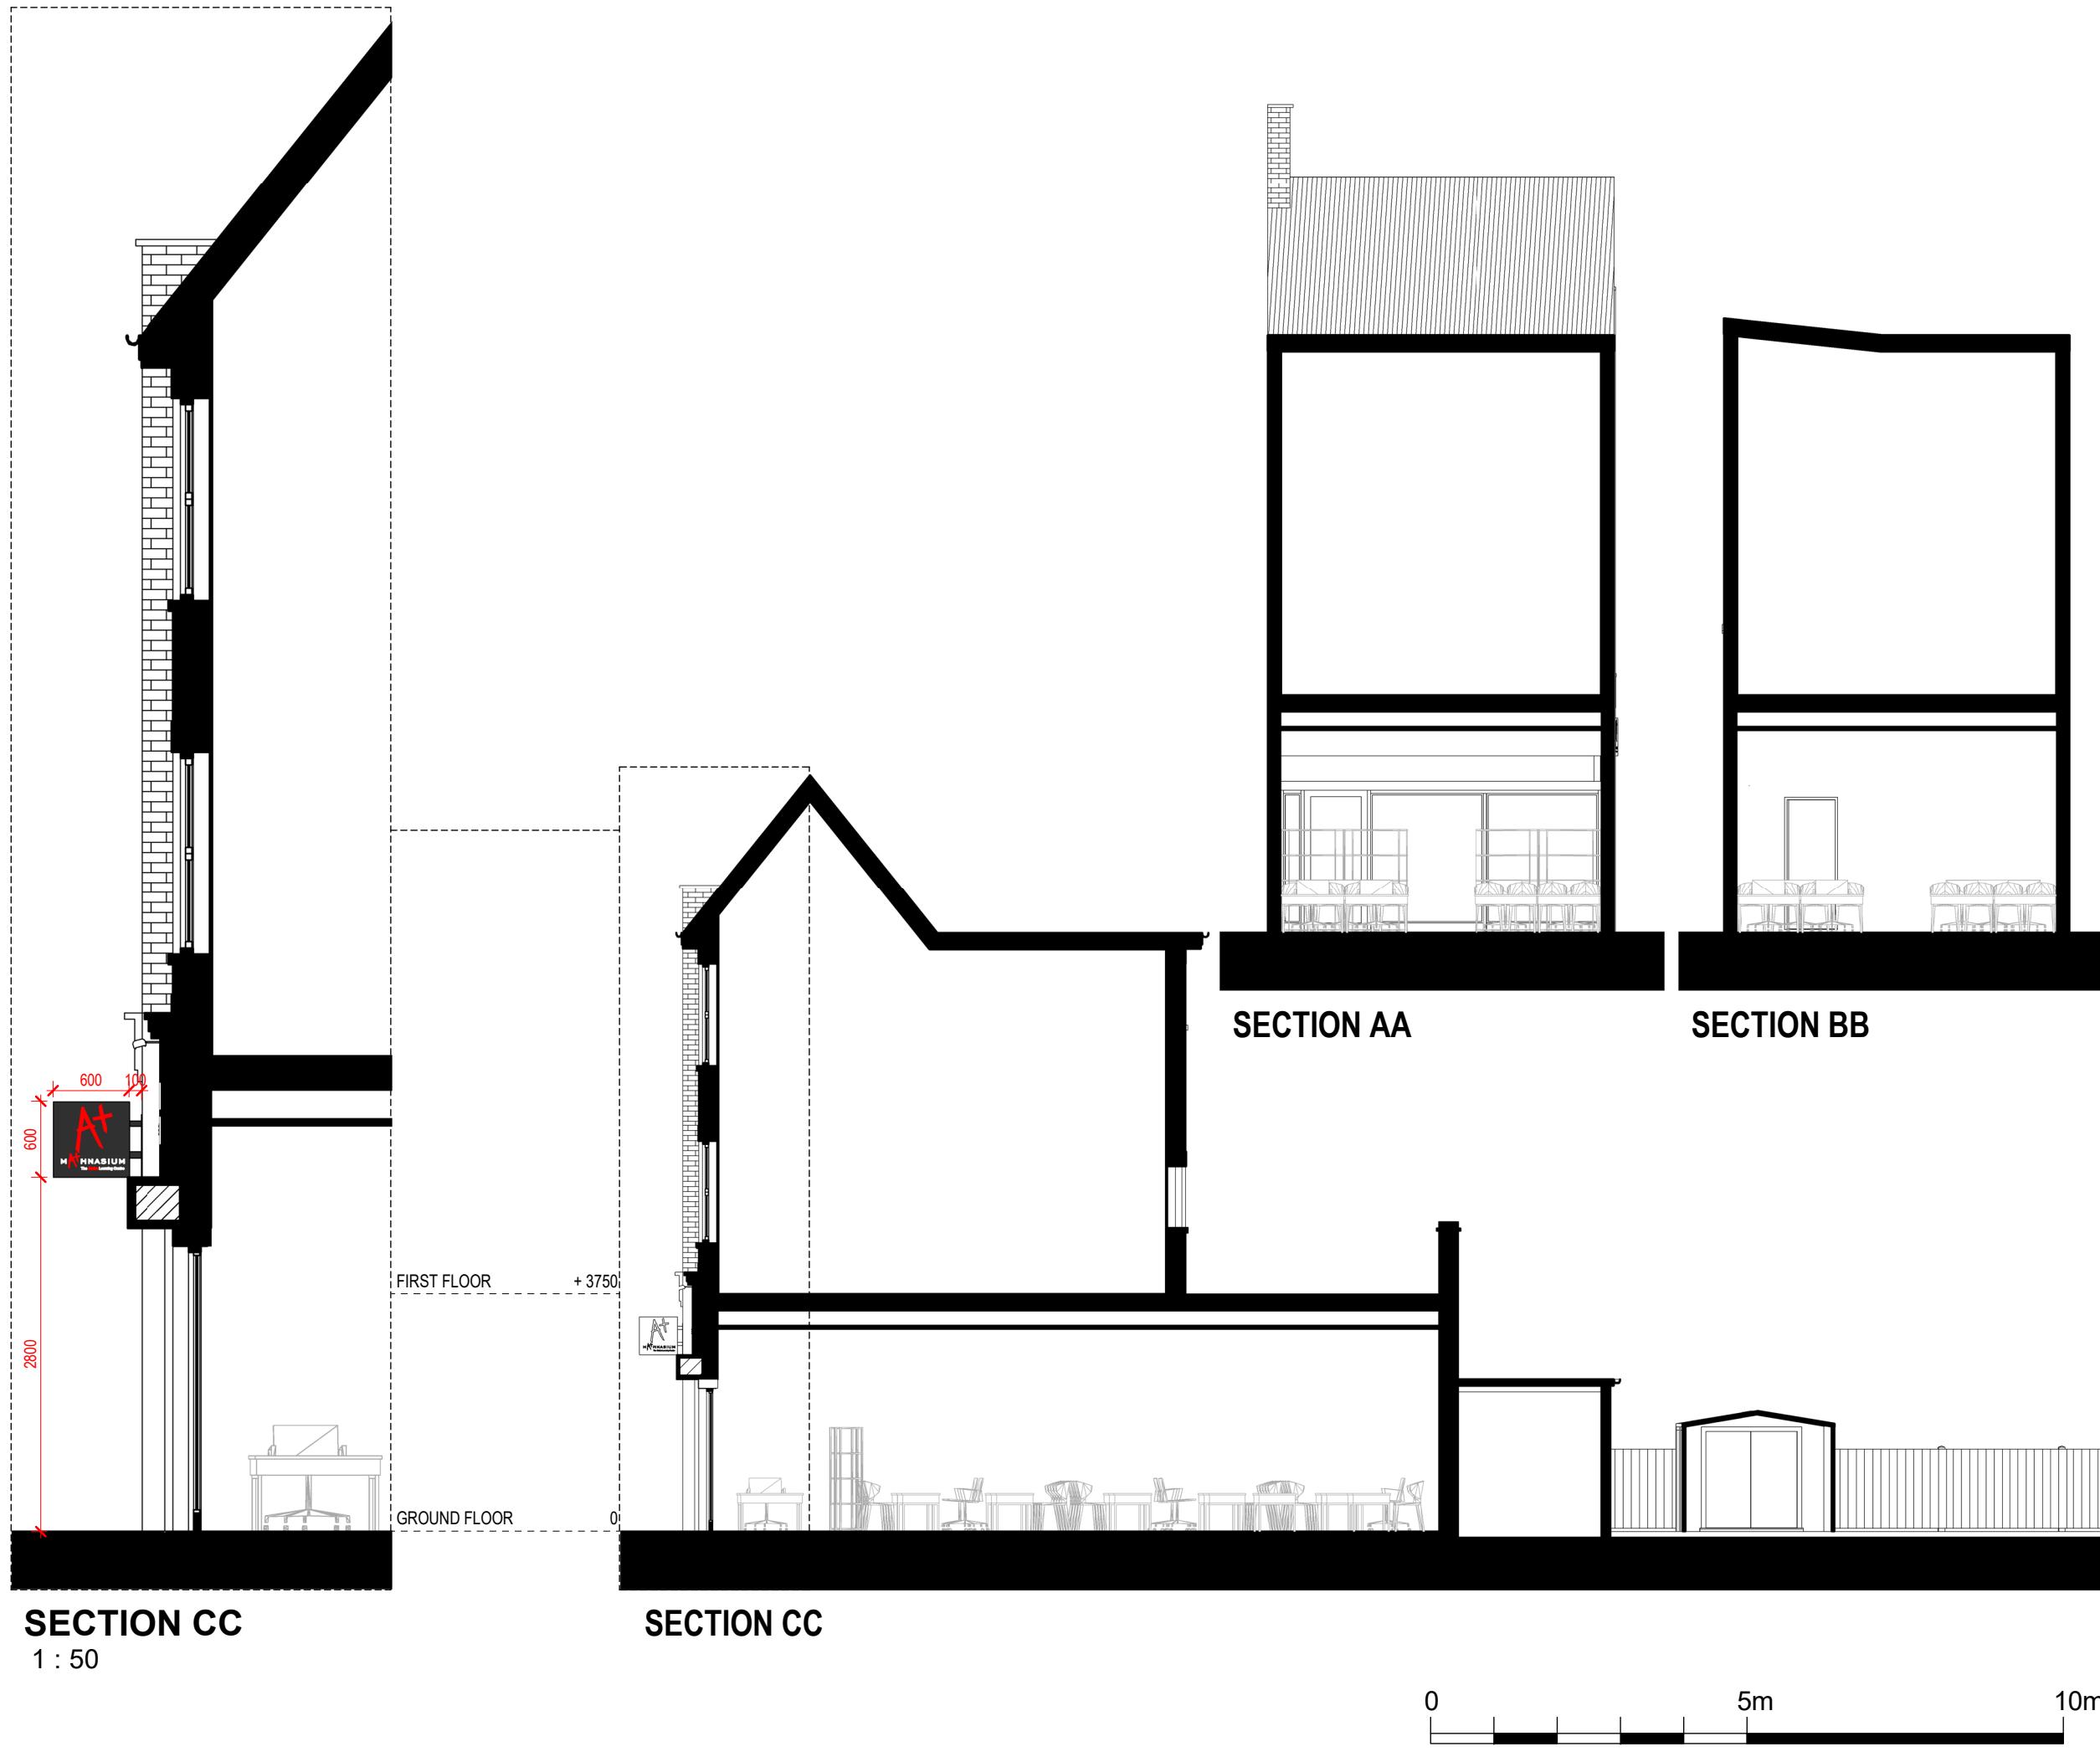

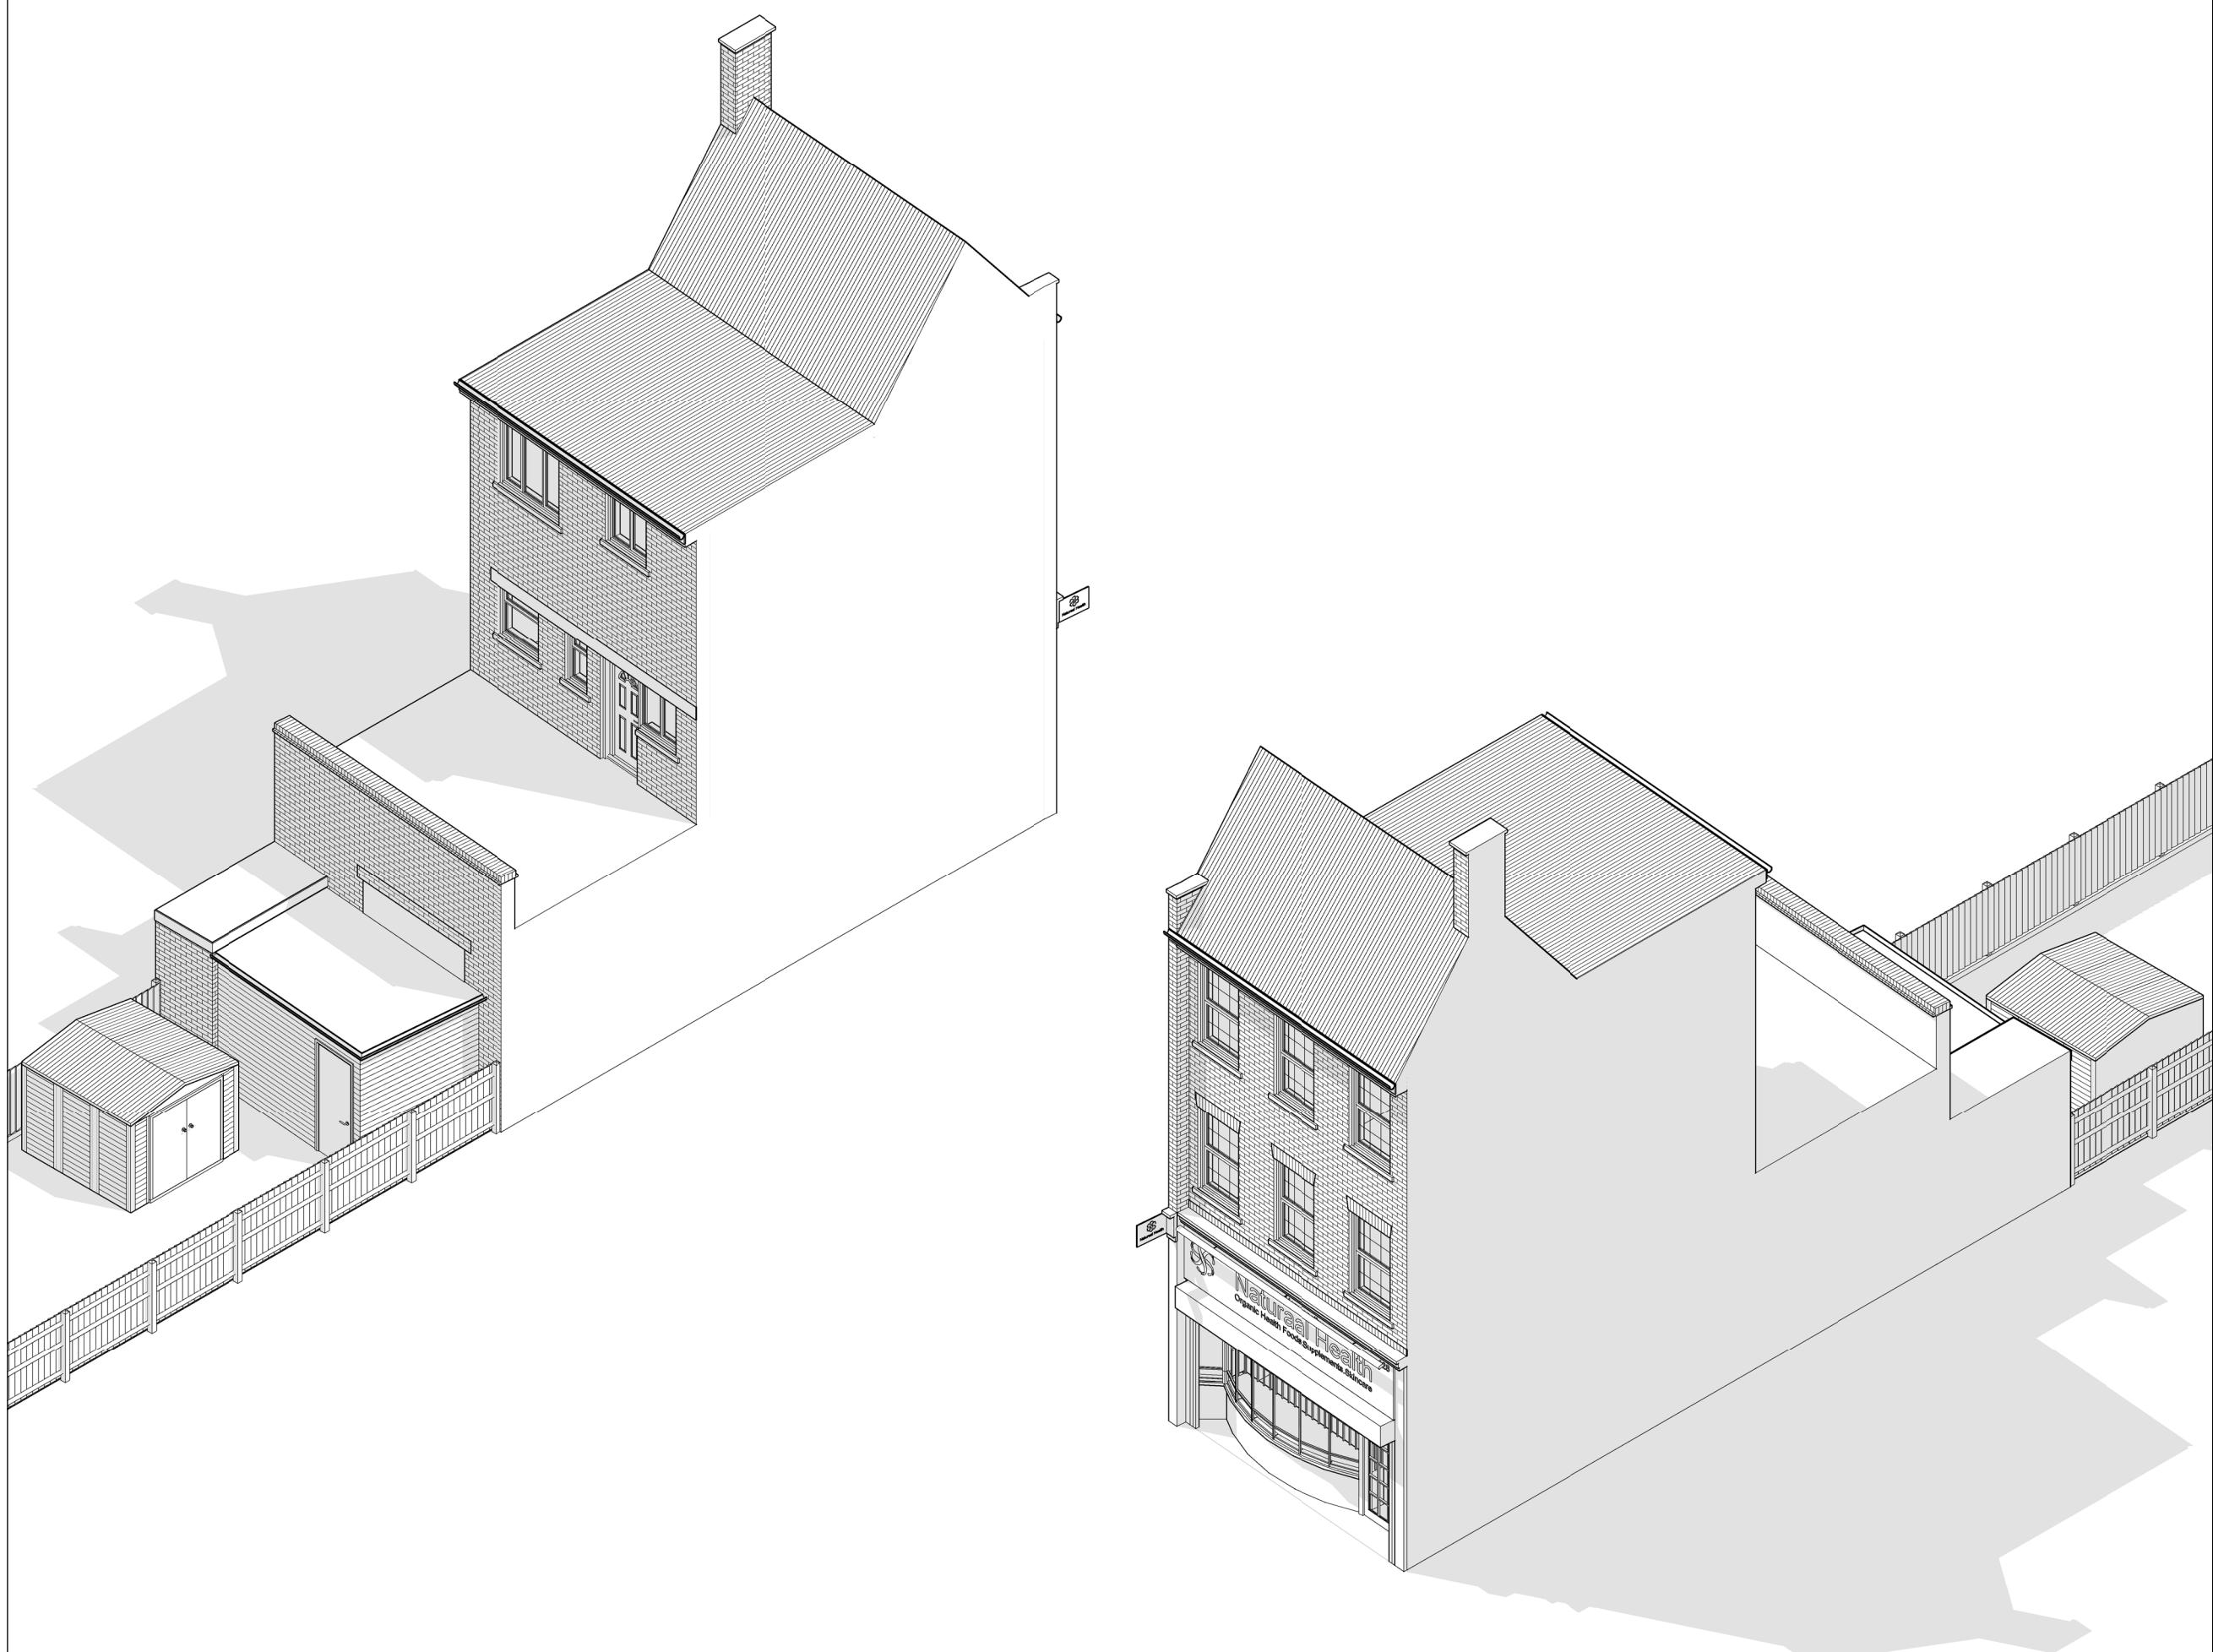

Written dimensions to be taken in preferences to scaled dimensions. The Contractor is responsible for checking all dimensions before work starts.

All work is to be carried out to the requirements, and to the satisfaction of the Local Authority.

These drawings are for planning purposes only

Any discrepancies to be brought to the attention of 4D Planning Consultants immediately.

Description

Rev	Date	Description	by	chk

4D PLANNING™

Chartered Town Planners & Architectural Technicians

Architecture I Town Planning


T: 0203 1500 183 www.GetMePlanning.com

Client
Mr Davinder Sokhi

Project
128 Field End Road, Pinner,
HA5 1RJ

Title **EXISTING DRAWINGS ISOMETRIC VIEWS**

Date:	17.09.2024	Rev:
Scale:		
Drawing No.4D-519 E 05		
Drawn by : MAX		

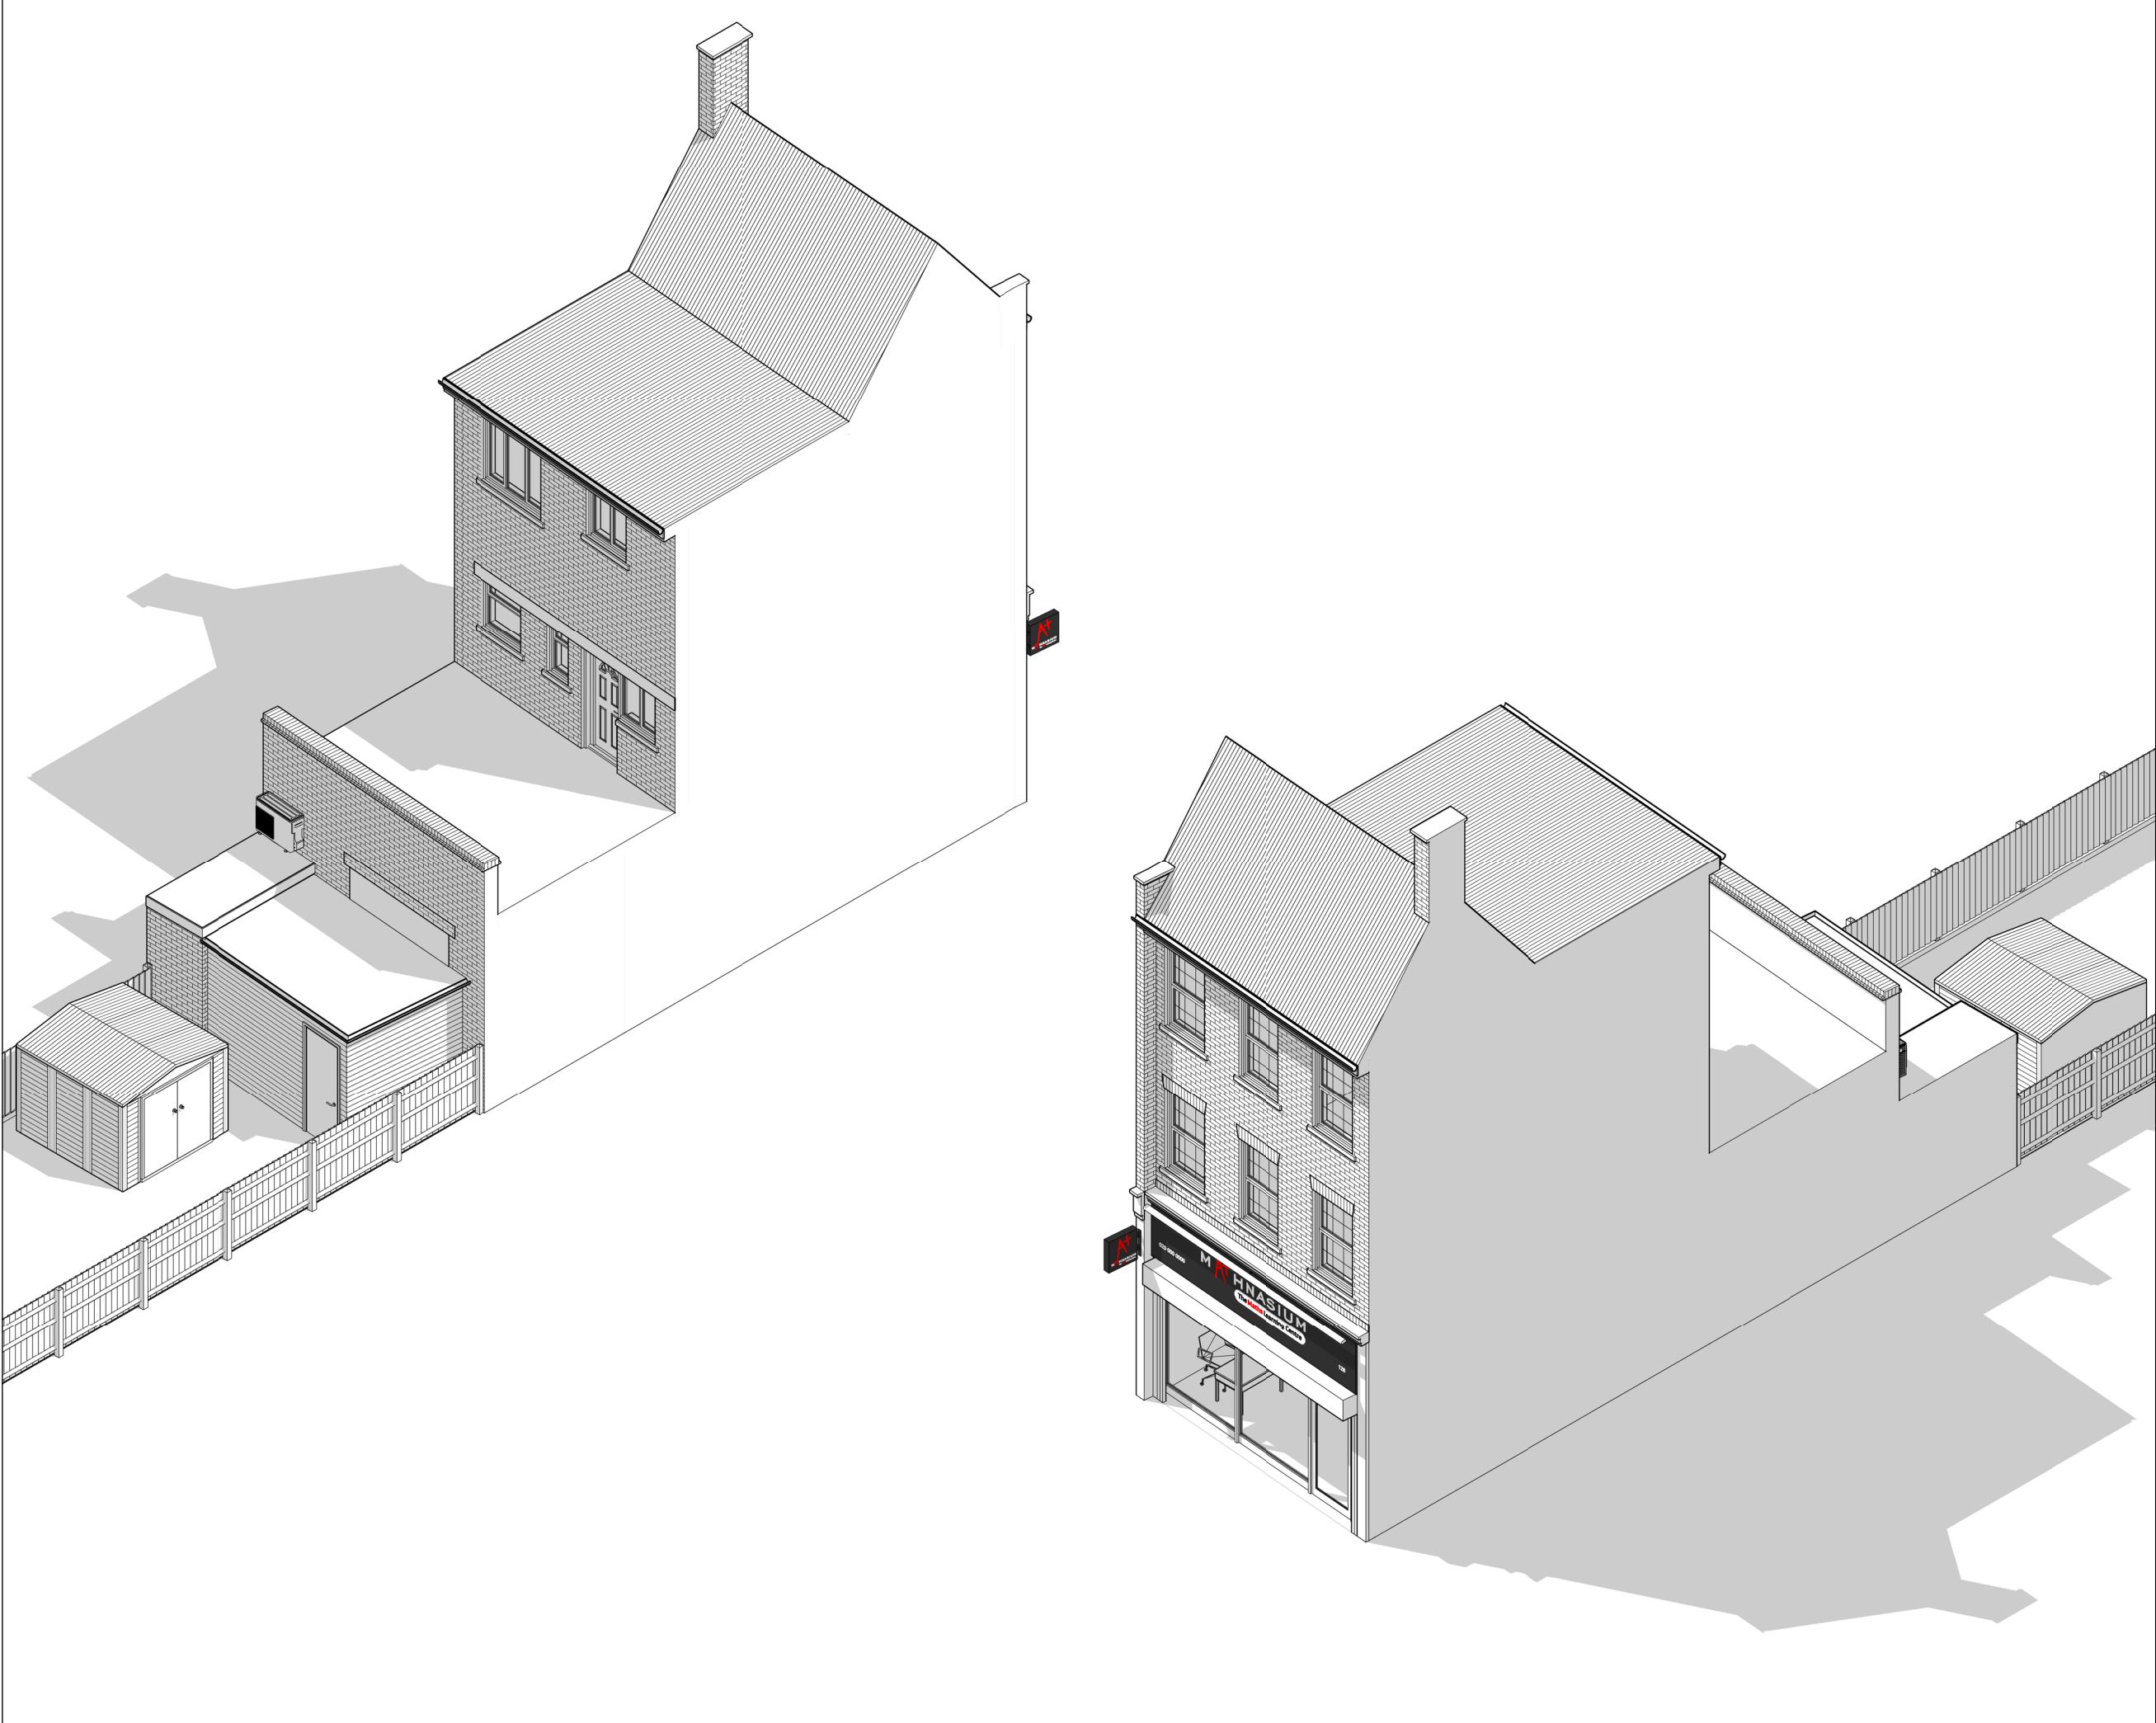

Written dimensions to be taken in preference to scaled dimensions. The Contractor is responsible for checking all dimensions before work starts.

All work is to be carried out to the requirements, and to the satisfaction of the Local Authority.
These drawings are for planning purposes only.

Any discrepancies to be brought to the attention of 4D Planning Consultants immediately.

Description

Rev	Date	Description	by	chk

4D PLANNING™
Chartered Town Planners & Architectural Technicians

Architecture | Town Planning

T: 0203 1500 183 www.GetMePlanning.com

www.GetMePlanning.com

Client
Mr Davinder Sokhi

Project
128 Field End Road, Pinner,
HA5 1RJ

Title
**PROPOSED DRAWINGS
ISOMETRIC VIEWS**

Date: 17.09.2024	Rev:
Scale:	
Drawing No. 4D-519	P 05
Drawn by : MAX	