


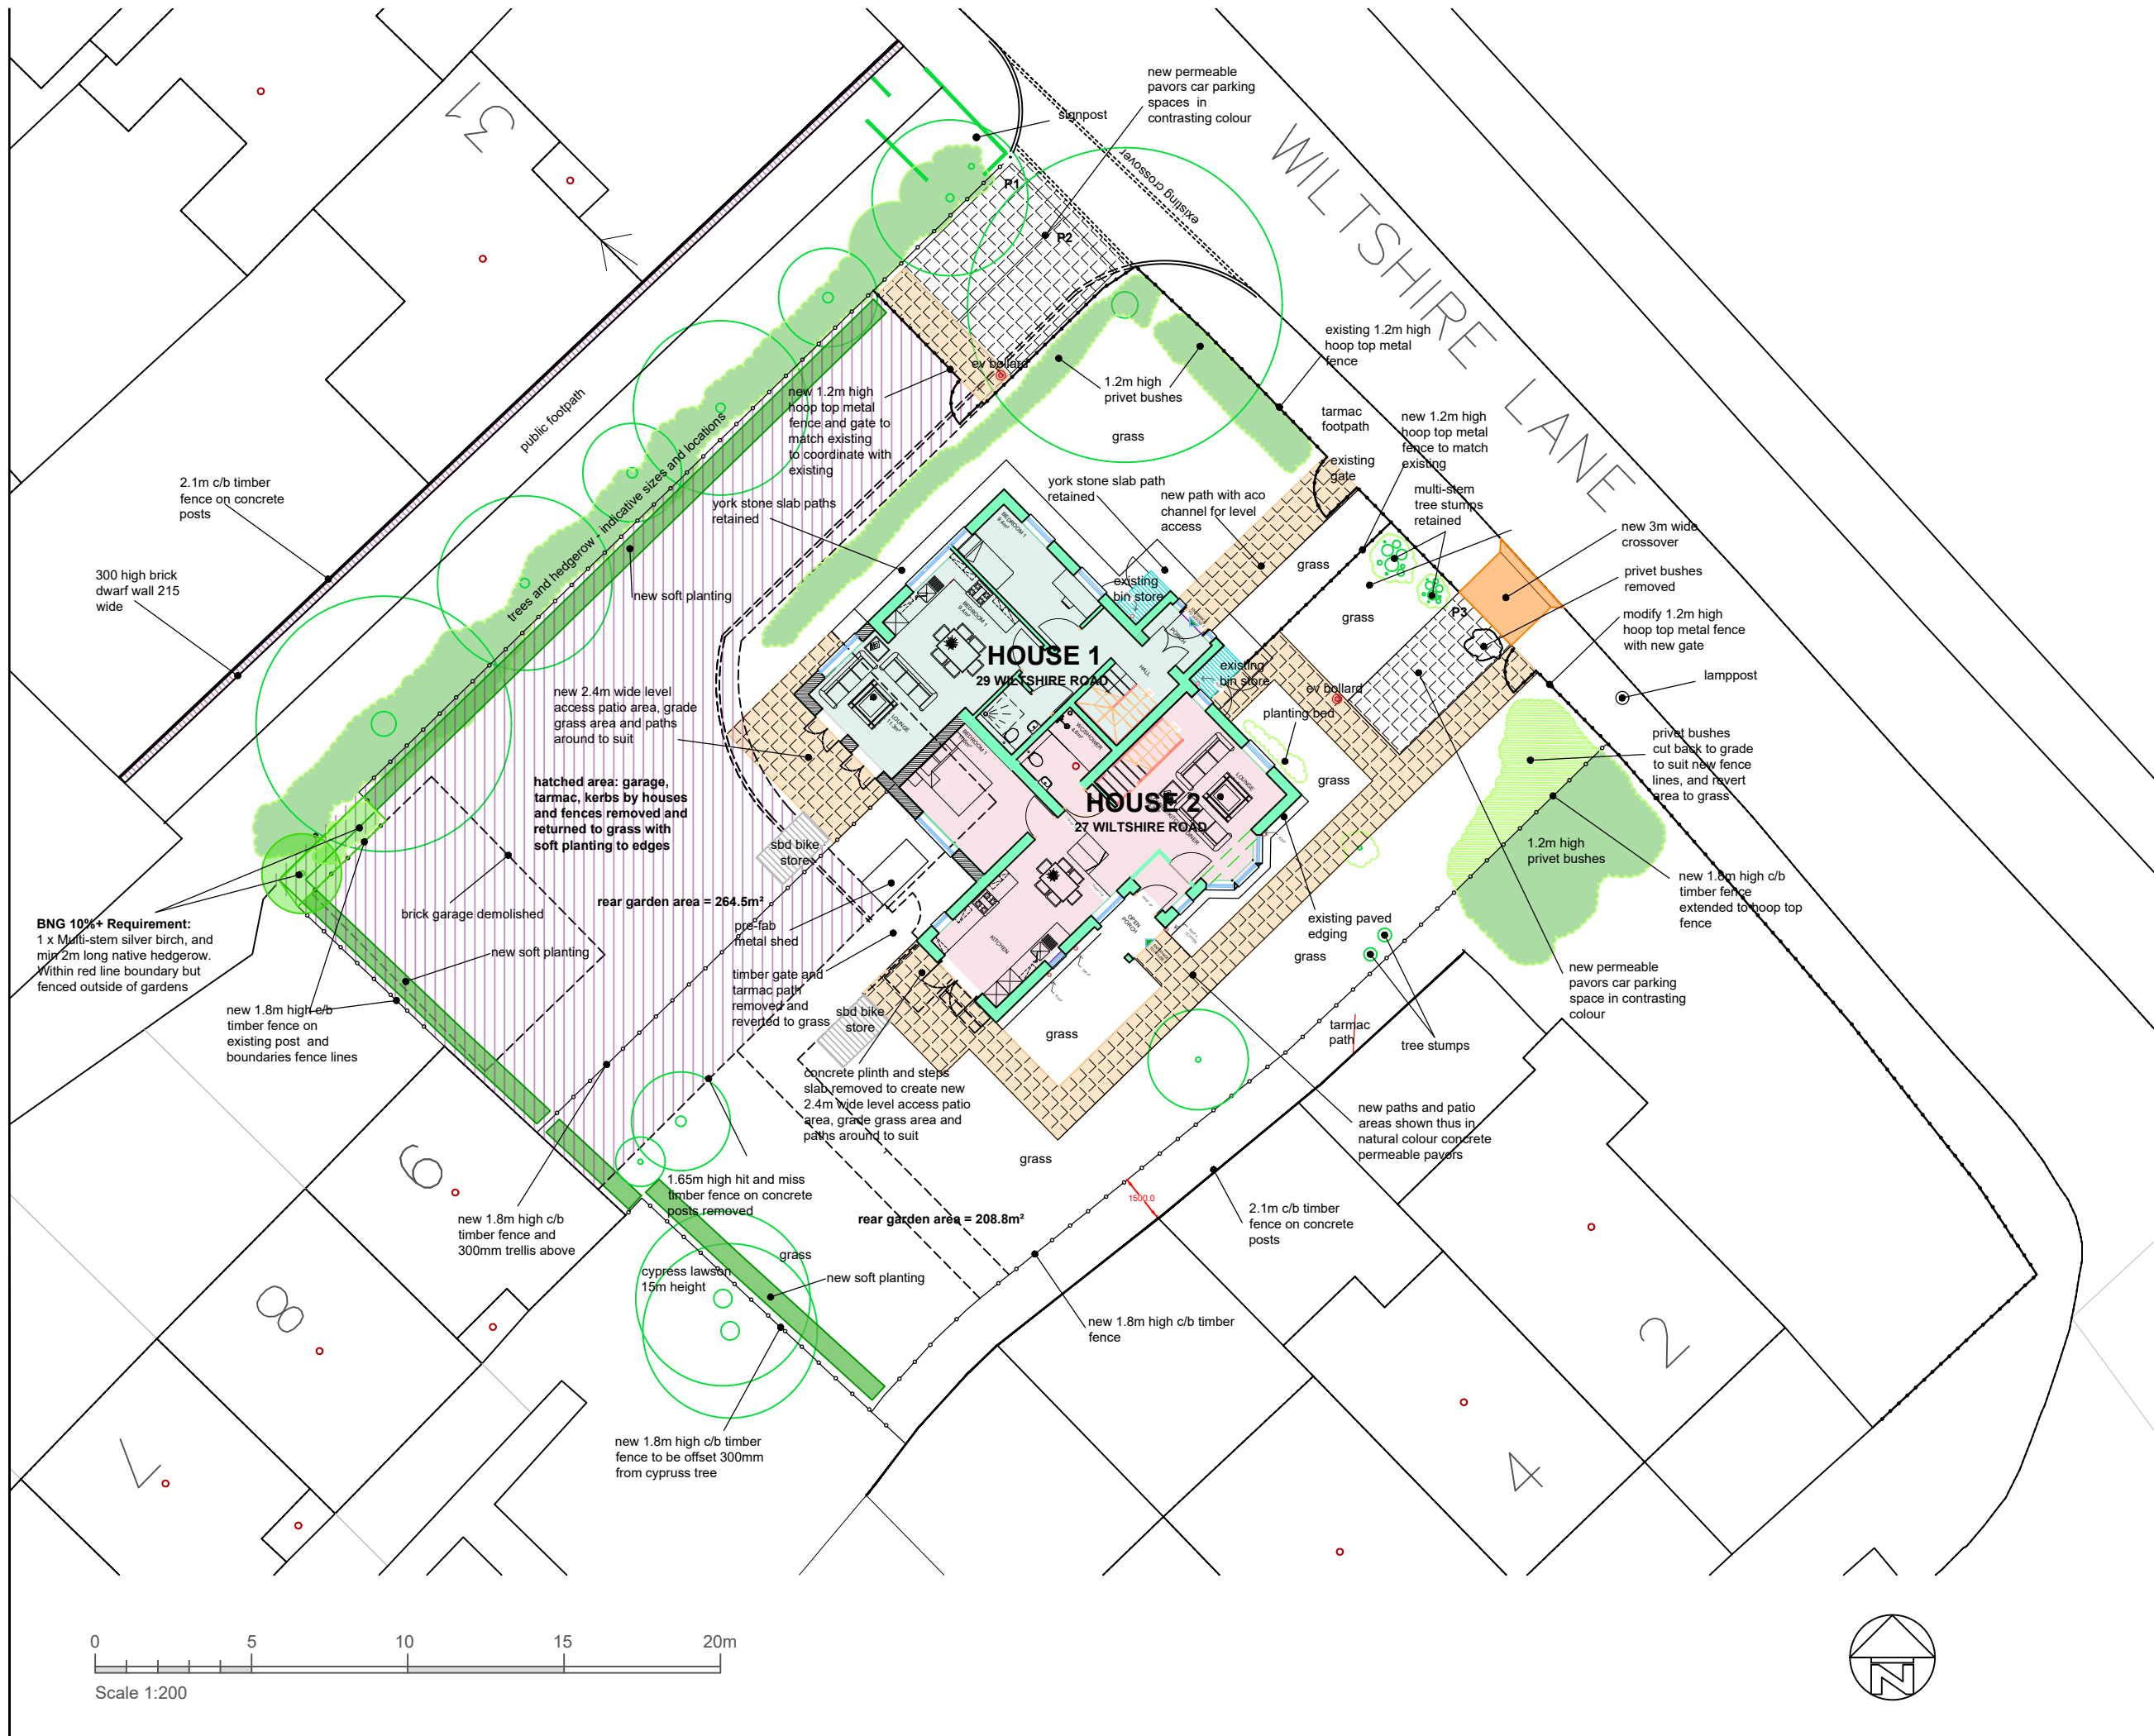

Schedule of Accomodation

House 1
4 bed 5 person house @
GIA - 98.2m²
Rear Garden @ 265.5m²
2 car spaces

House 2
4 bed 6 person house @
GIA - 107.6m²
Rear Garden @ 208.8m²
1 car parking space (dda
adapable)

A	BNG 10%+ tree and hedgerow planted outside fence line but within red line boundary in line with BNG report recommendations. Garden area to House 1 reduced 4m²	db	12.02.25
Rev	Revision notes	Initials	Date



HILLINGDON
LONDON

PLACE DIRECTORATE
CAPITAL PROGRAMME WORKS SERVICE
4N, CIVIC CENTRE, UXBRIDGE, UB8 1UW
Tel: 01895 250 111 www.hillingdon.gov.uk

PROJECT
27-29 WILTSHIRE LANE, PINNER, HA5 2LY

DESCRIPTION
EXISTING SITE PLAN

SCALE 1:200 @ A3	DRAWN BY MY	CHECKED BY SV	DATE OCT 2024
DRAWING No.			REV.

2024/D/352/P/03 A