



SUB-STANDARD FLAT AREAS:
Flat 1 - 1 bed at 41.6m²
Flat 2 - 1 bed at 36.5m²
Flat 3 - 1 bed at 44.8m²
Flat 4 - 1 bed at 37.2m²

TOTAL GIA = 183.3m²



Ground Floor
GIA = 92.6m²

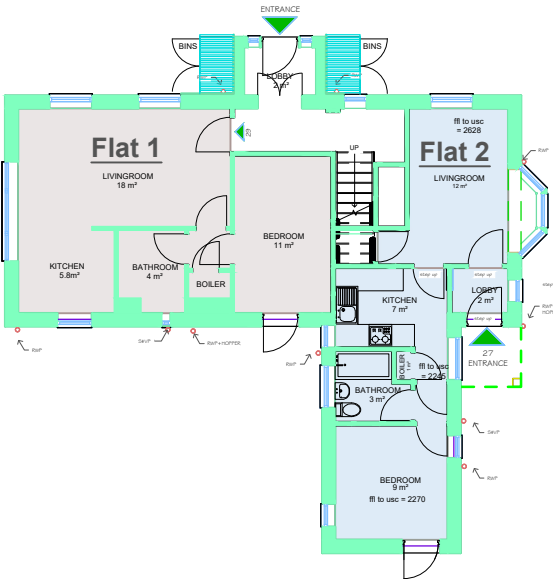

First Floor
GIA = 90.7m²

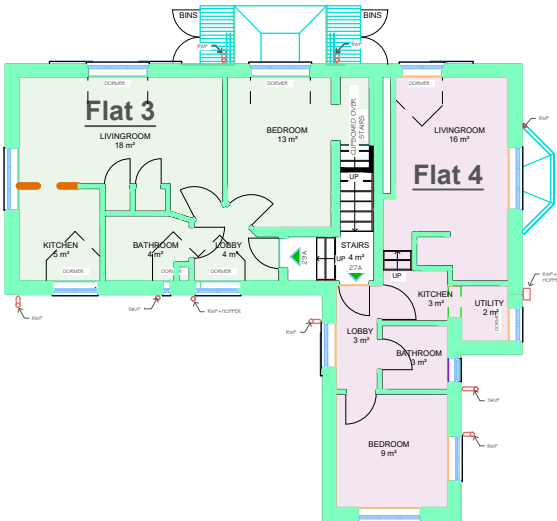

Roof Plan

 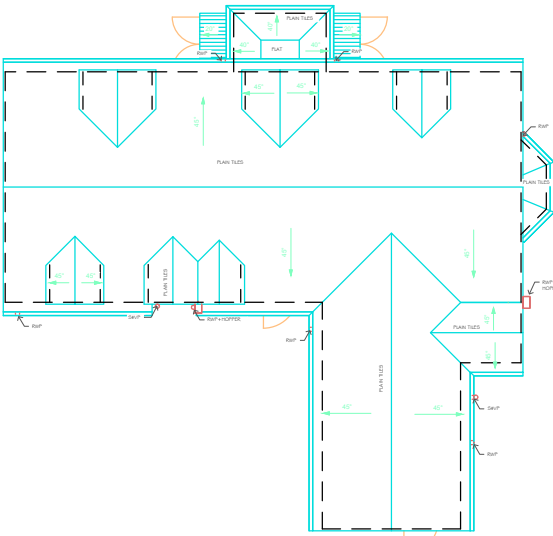

A	Missing first floor existing h/w window to bathroom i Flat 4 added.	db	03.03.25
Rev	Revision notes	Initials	Date



PLACE DIRECTORATE
CAPITAL PROGRAMME WORKS SERVICE
4N CIVIC CENTRE, UXBRIDGE, UB8 1UW
Tel: 01895 250 111 www.hillingdon.gov.uk

PROJECT
27-29 WILTSHIRE LANE, PINNER, HA5 2LY

DESCRIPTION
EXISTING FLOOR PLANS AND ROOF PLAN

SCALE 1:200 @ A3	DRAWN BY MY	CHECKED BY SV	DATE NOV 2024
DRAWING No. 2024/D/352/P/04			REV. A