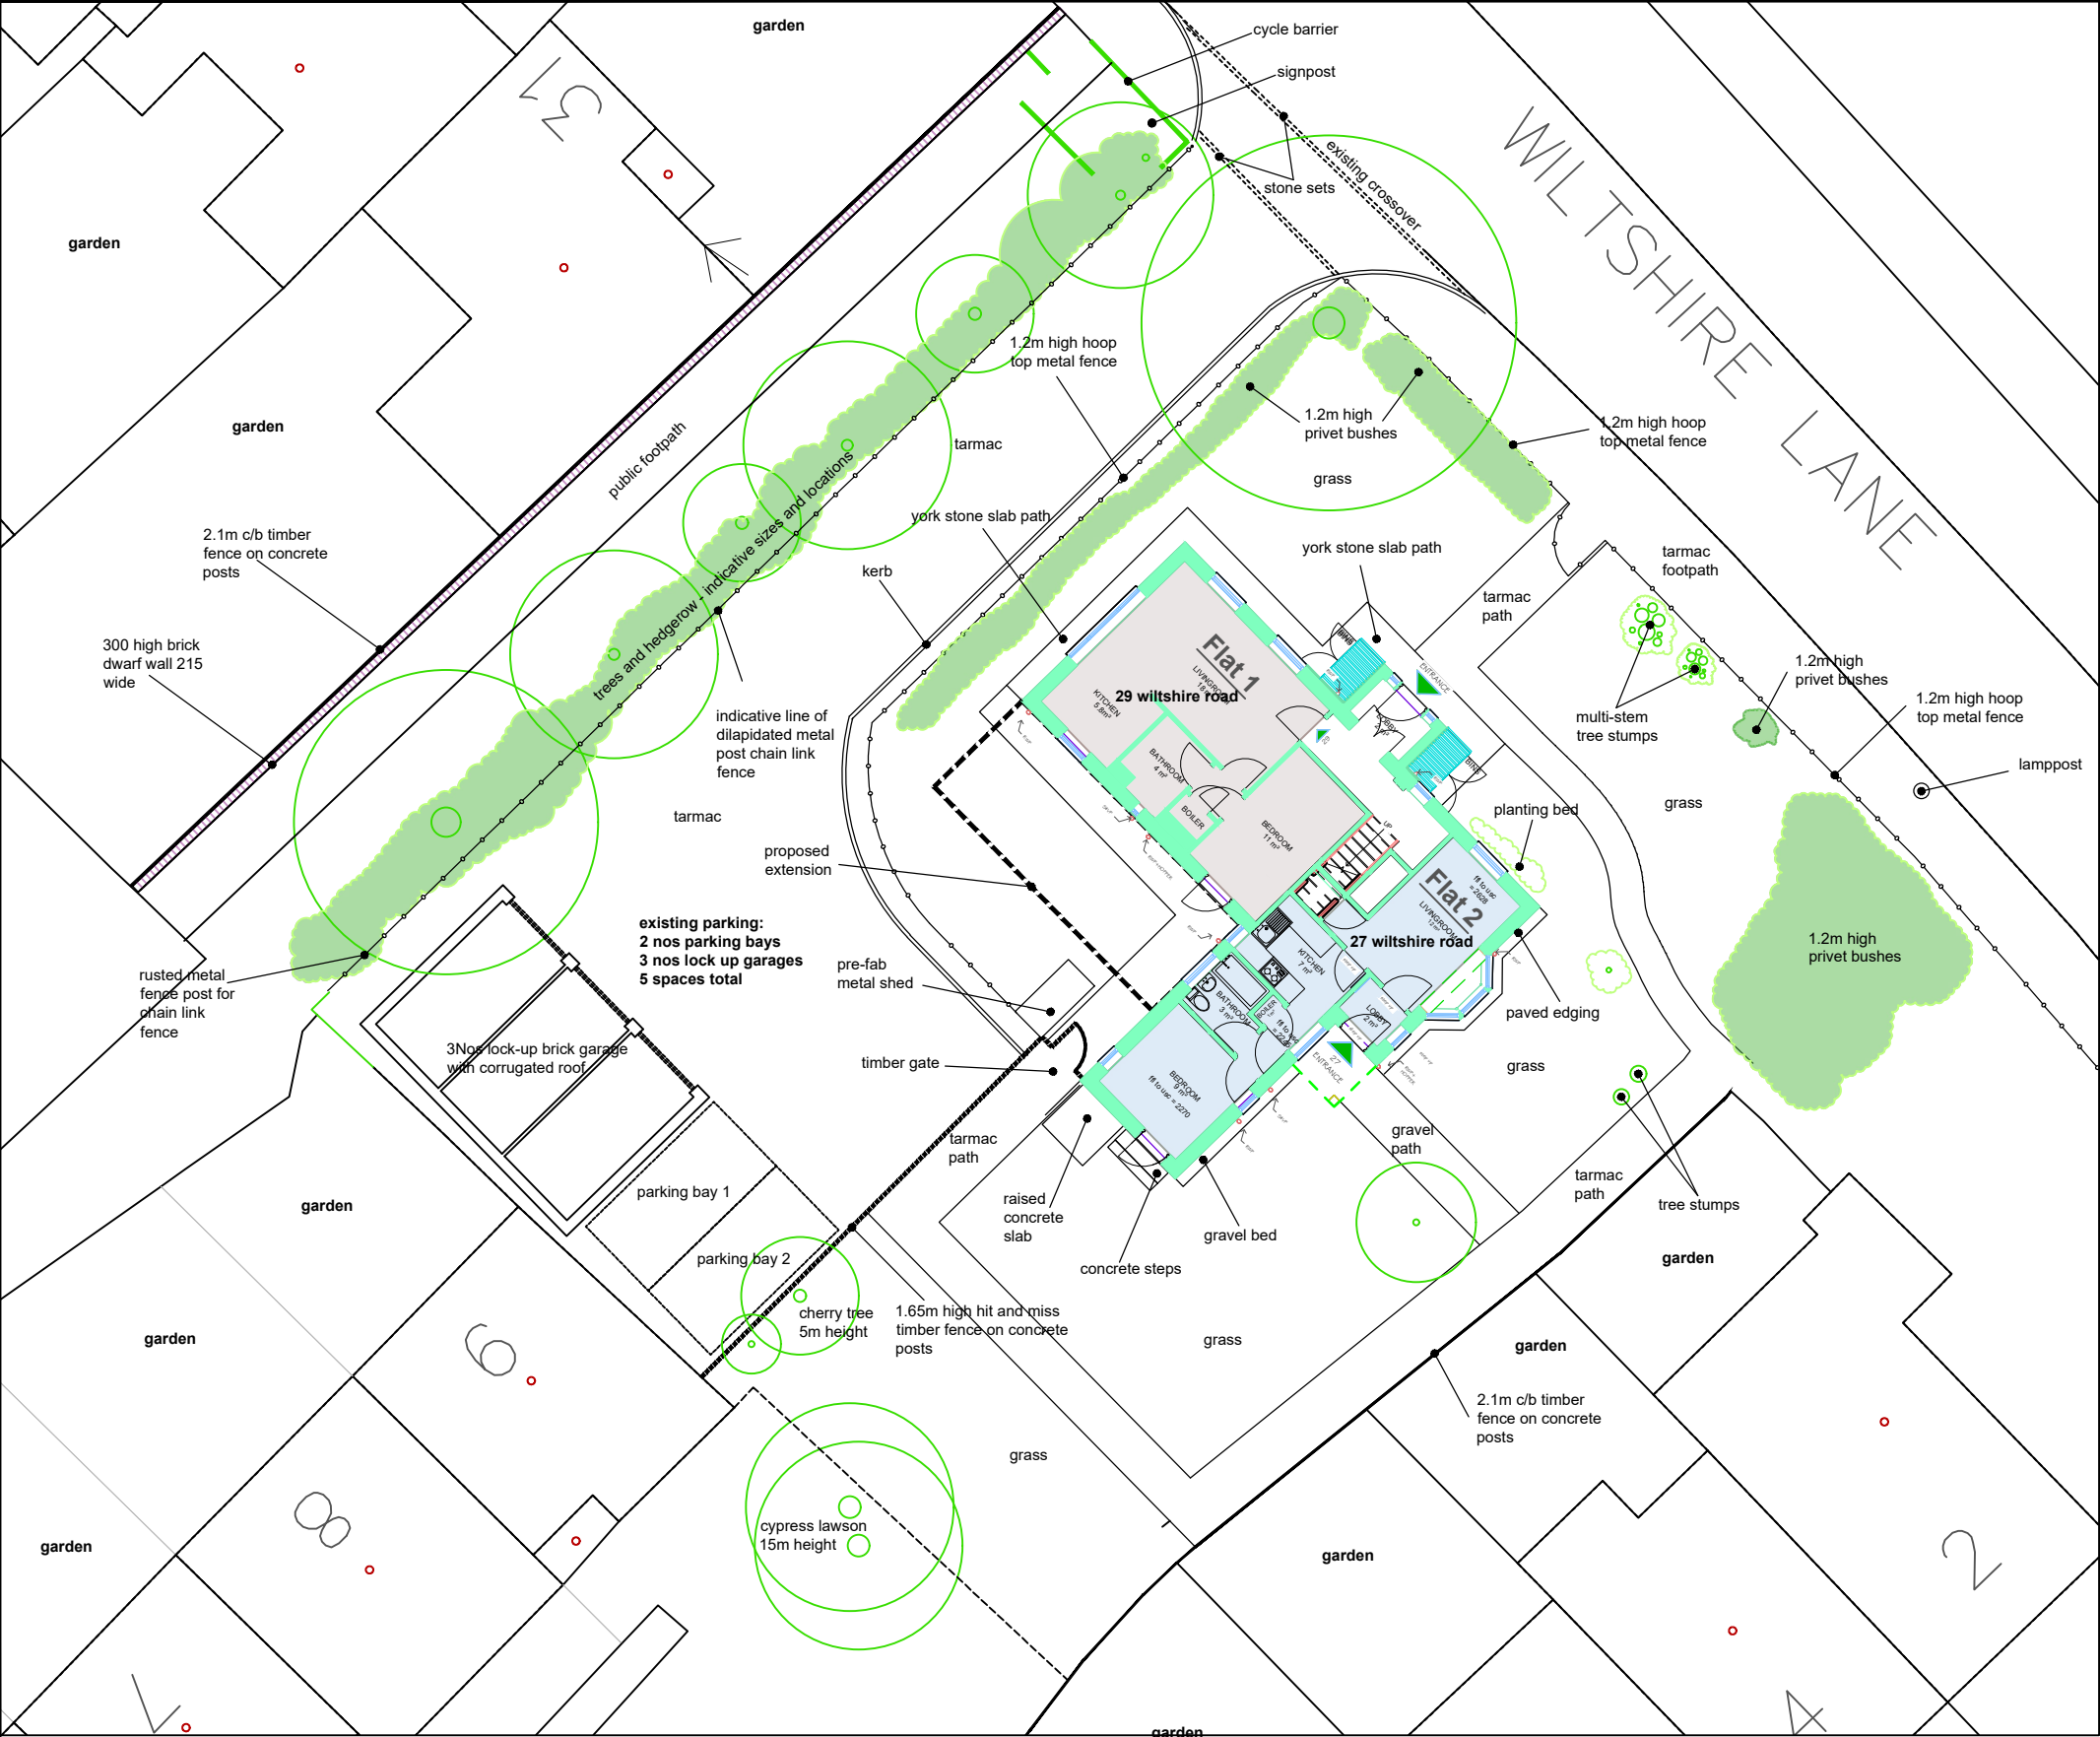


Revision notes		Initials	Date
Rev			
 HILLINGDON LONDON			
PLACE DIRECTORATE CAPITAL PROGRAMME WORKS SERVICE 4N, CIVIC CENTRE, UXBRIDGE, UB8 1UW Tel: 01895 250 111 www.hillingdon.gov.uk			
PROJECT 27-29 WILTSHIRE LANE, PINNER, HA5 2LY			
DESCRIPTION EXISTING SITE PLAN AND PHOTOGRAPHS			
SCALE 1:200 @ A3	DRAWN BY MY	CHECKED BY SV	DATE OCT 2024
DRAWING No. 2024/D/352/P/02			REV.