



SOUTH WEST ELEVATION

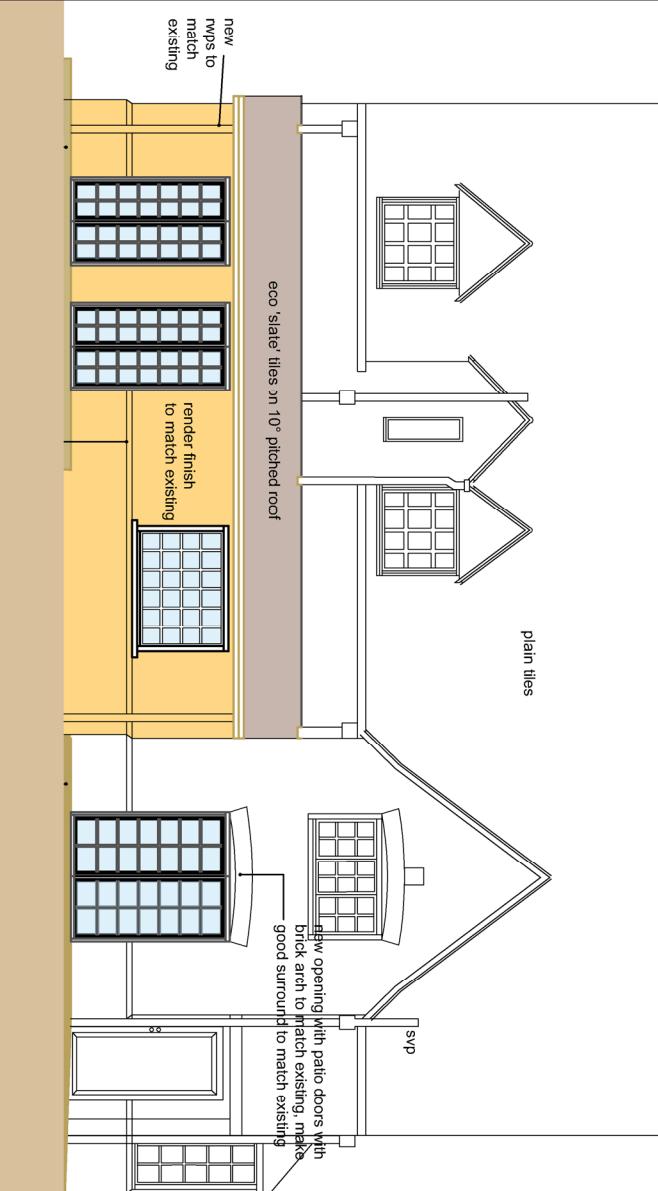

NORTH WEST ELEVATION

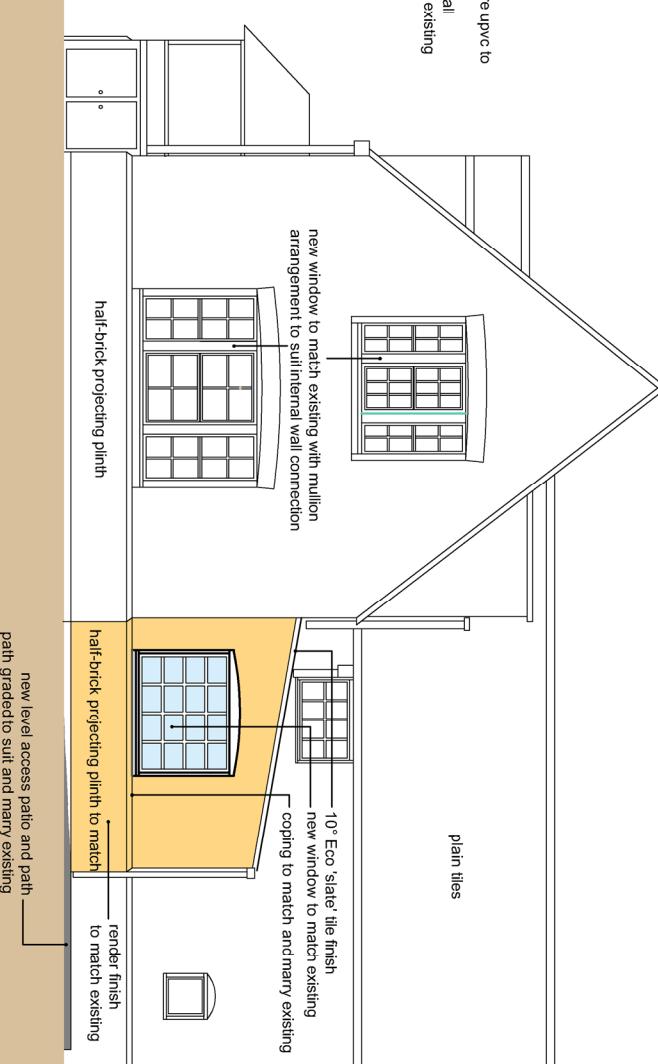

note:
 • all new doors and windows are upvc to
 match existing
 • new gutters, down pipes and all
 rainwater goods are to match existing
 upvc

0
 2.5
 5
 7.5
 10m
 Scale 1:100



PLACE DIRECTORATE
 CAPITAL PROGRAMME WORKS SERVICE
 4th FLOOR, CIVIC CENTRE, UXBRIDGE, UB8 1UW
 Tel: 01895 250 111
www.hillingdon.gov.uk

PROJECT
 27-29 WILTSHIRE LANE, PINNER, HA5 2LY

DESCRIPTION
 PROPOSED ELEVATIONS

SCALE	DRAWN BY	CHECKED BY	DATE
1:100 @ A3	MY	SV	NOV 2023
DRAWING No. 2024/D/352/P/07			
REV.			