




Floor Plan

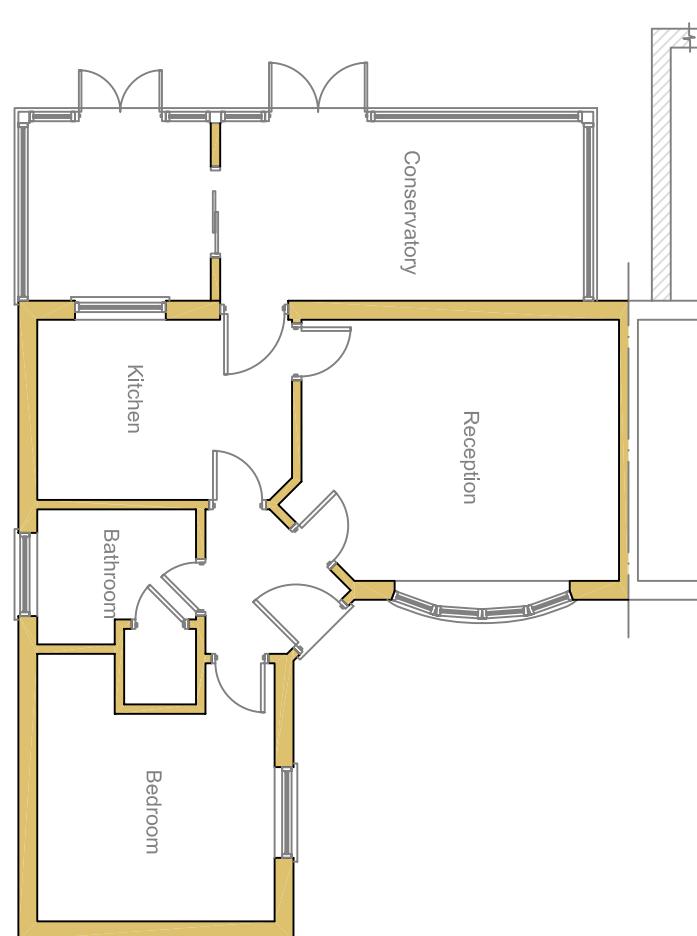


Roof Plan

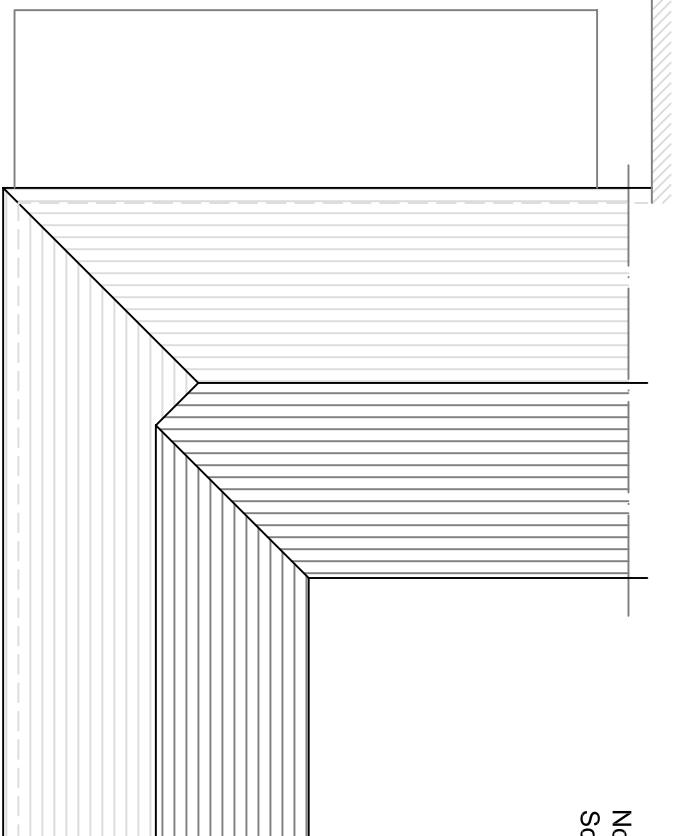


North Elevation
Scale 1:200

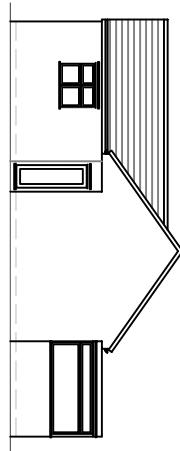


East Elevation

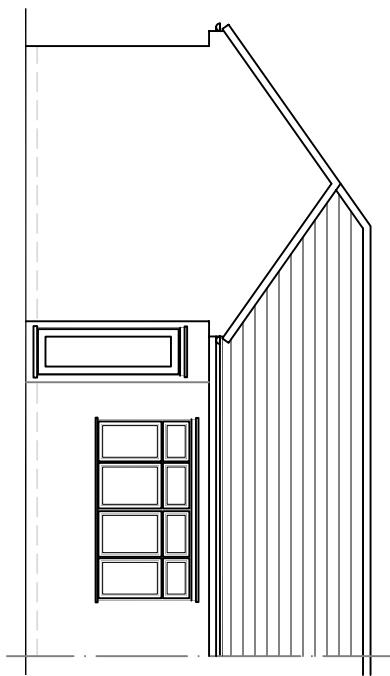

West Elevation

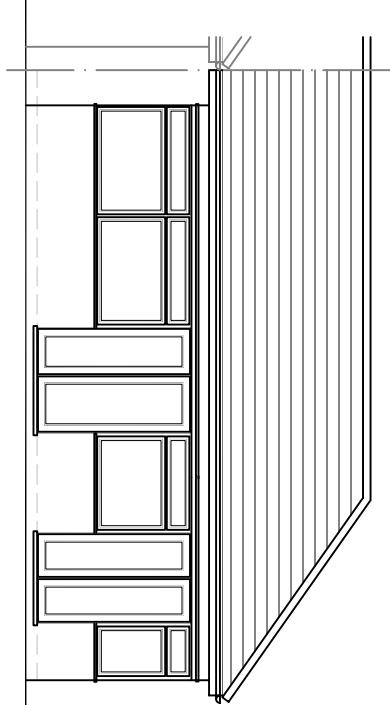

South Elevation

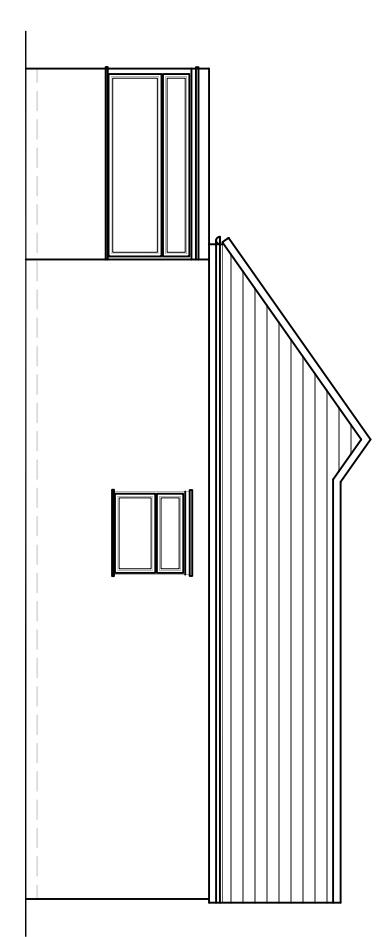

rev.
These drawings should be approved by local Authority
No dimensions to be scaled from this drawing. All dimensions
to be checked on site. This drawing is copyright and should
not be reproduced without permission of the Architects.

client:

ESJA Property Development Ltd

project:

**15 Cheviot Close
Harlington
UB3 5LR**

drawing:

**Existing Elevations
Floor & Roof Plans**

scale: 1:100 date: Nov 2024 drawn:
rev: