




West Elevation

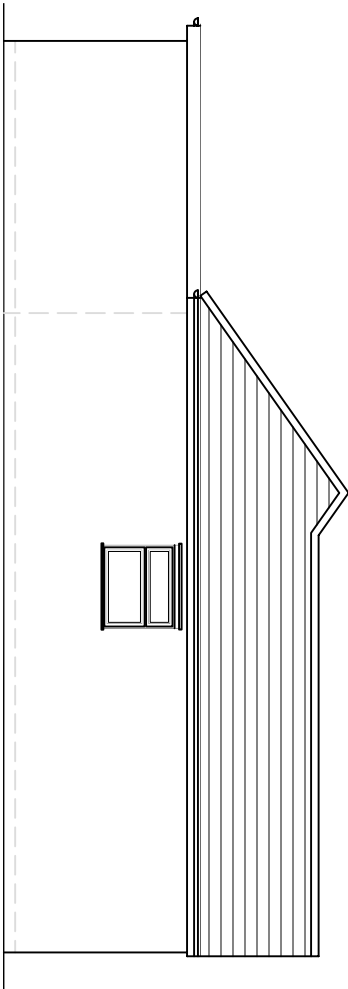


South Elevation

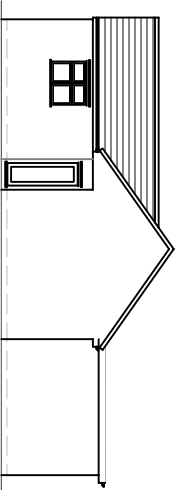

North Elevation
Scale 1:200

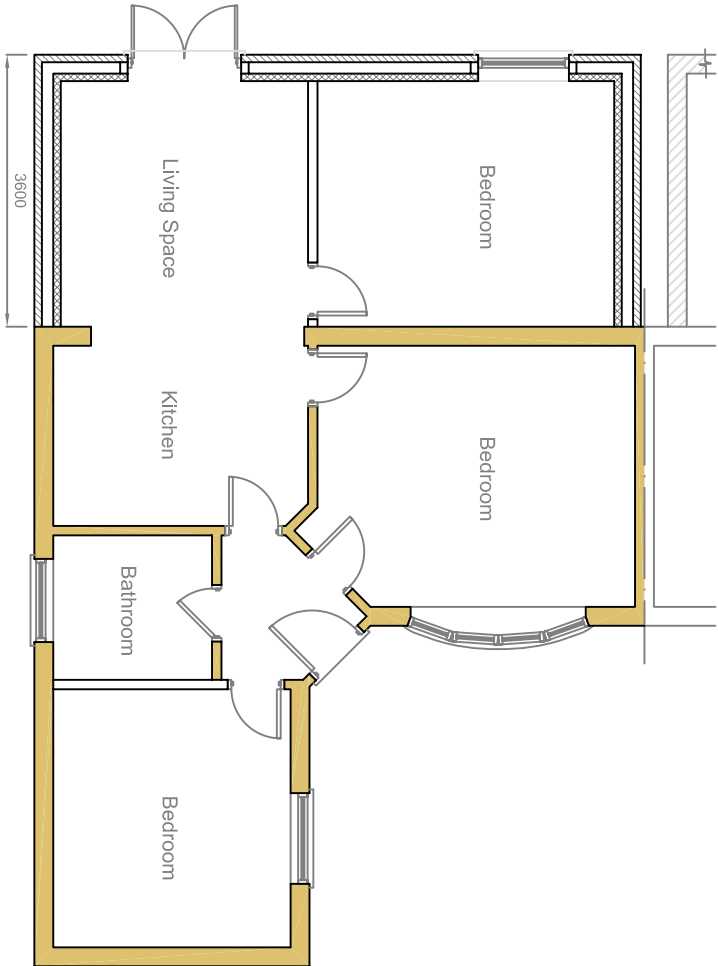

Floor Plan

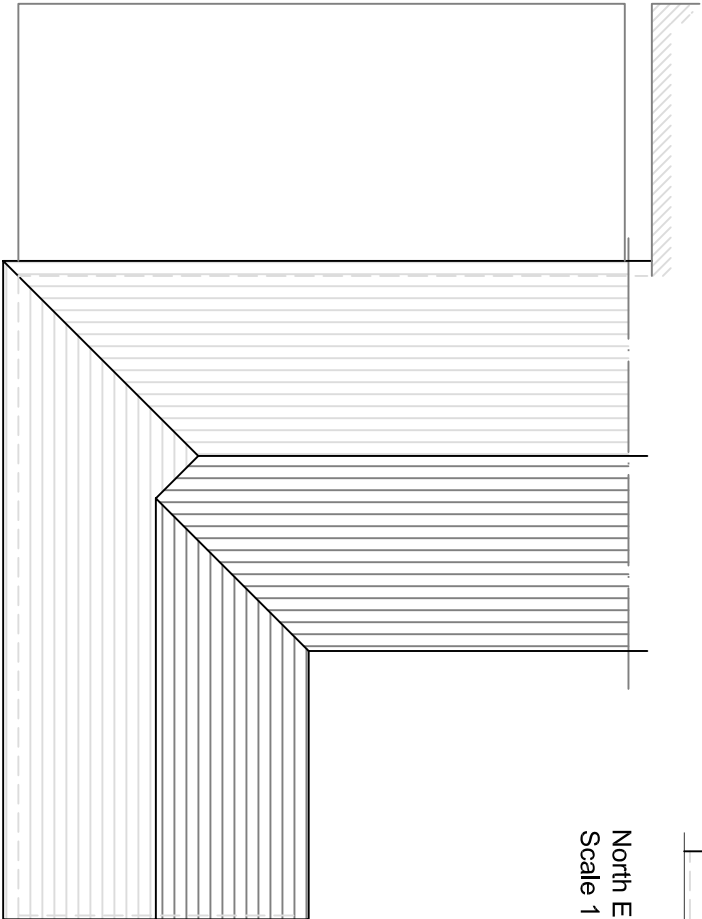

Roof Plan

rev.	

These drawings should be approved by local Authority
No dimensions to be scaled from this drawing. All dimensions to be checked on site. This drawing is copyright and should not be reproduced without permission of the Architects.

client:

ESJA Property Development Ltd

project:

**15 Cheviot Close
Harlington
UB3 5LR**


drawing:

**Proposed Elevations
Floor & Roof Plans**

scale: 1:100 date: Nov 2024 drawn:

03 / 06

rev:

 

Scale 1 to 100