
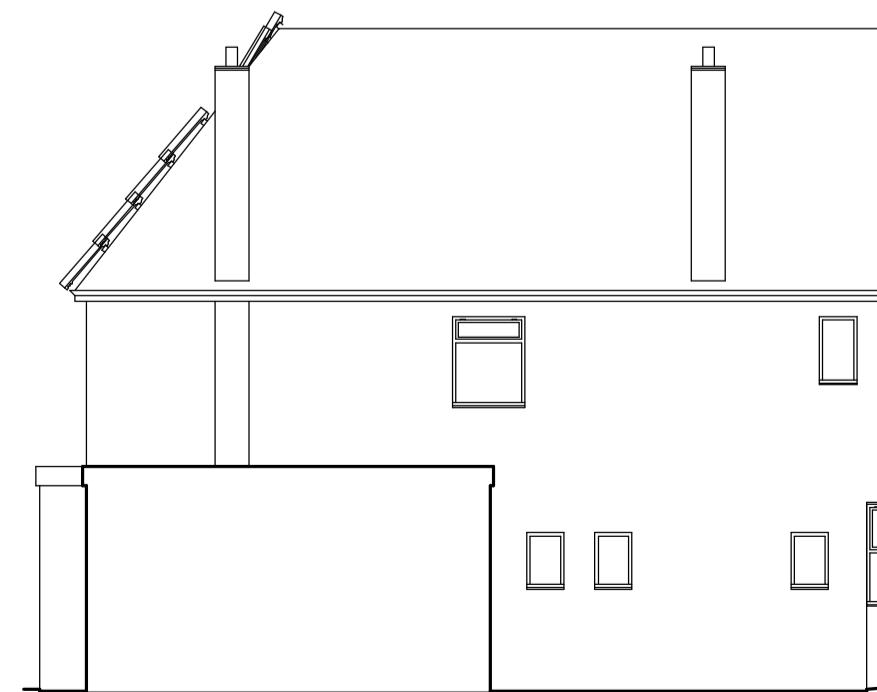
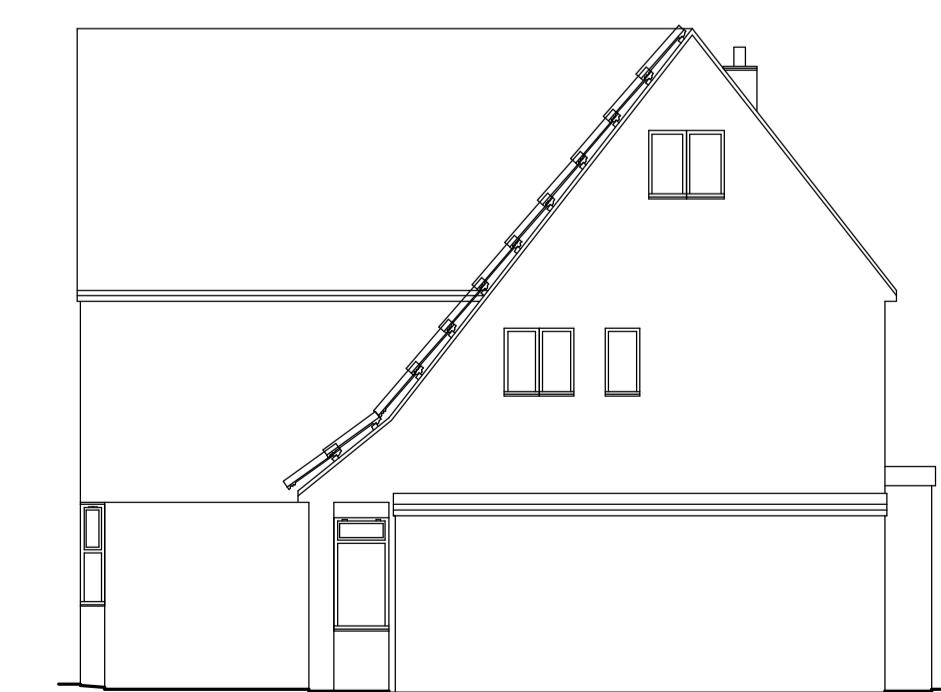
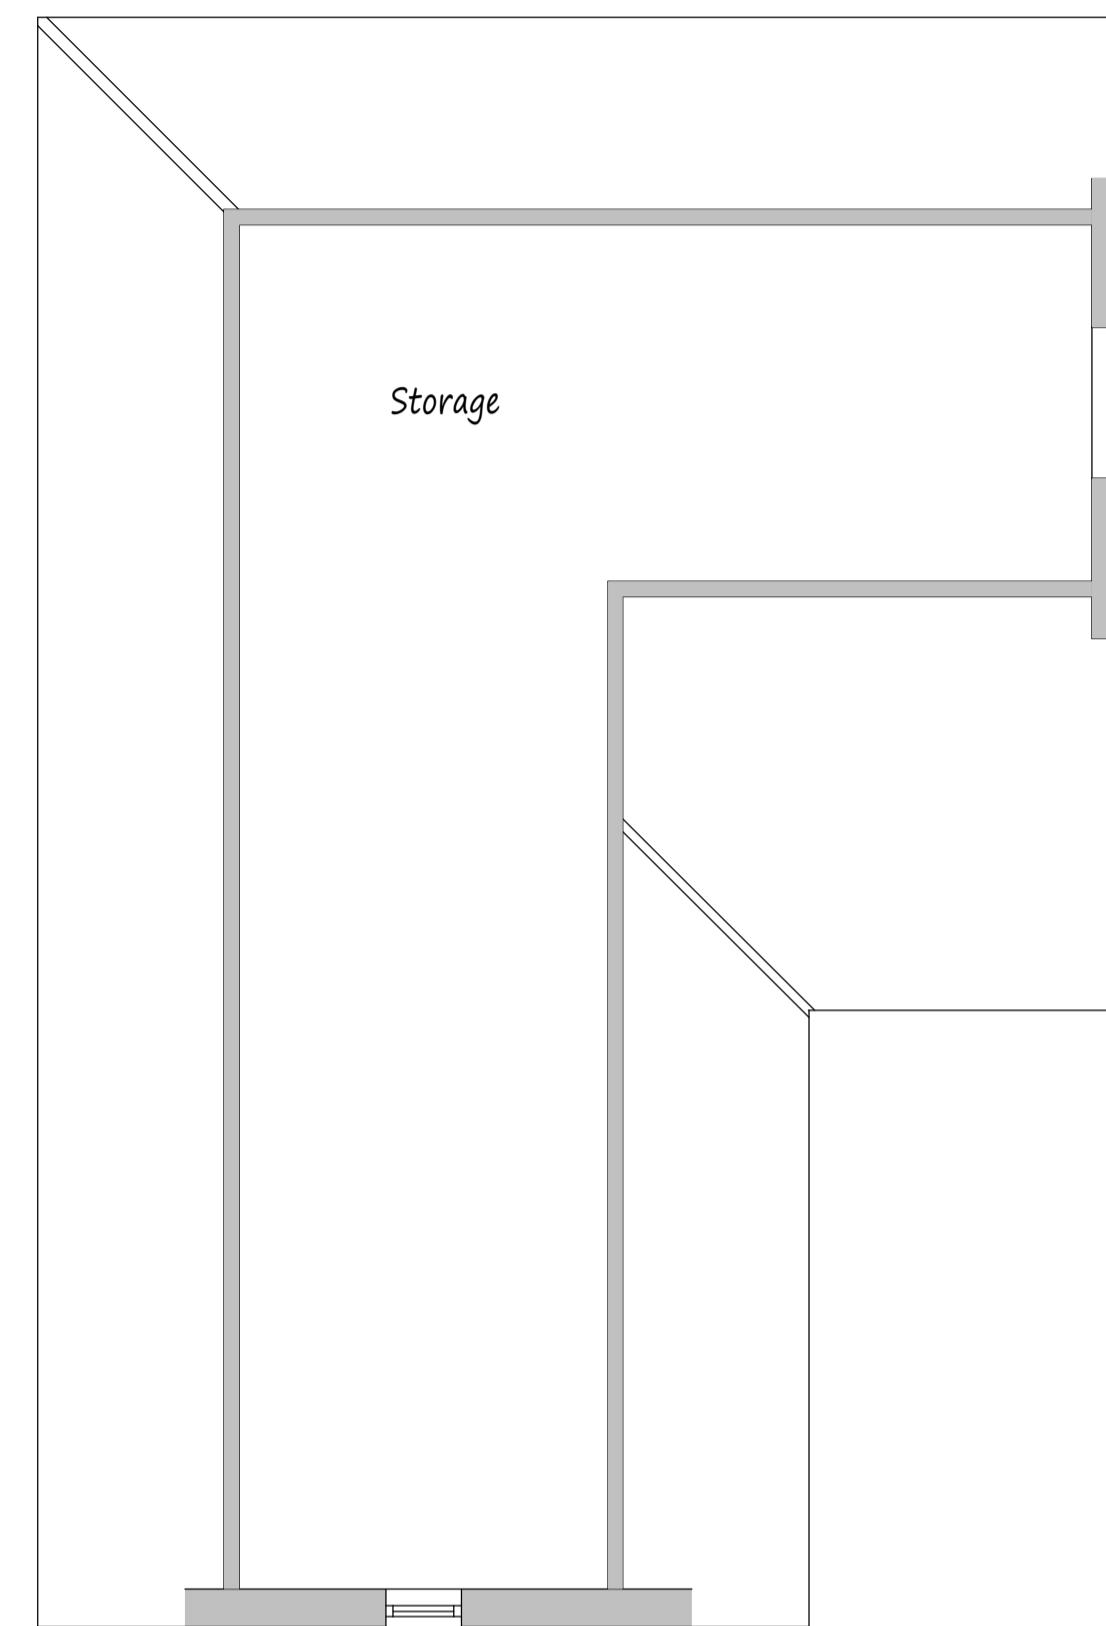
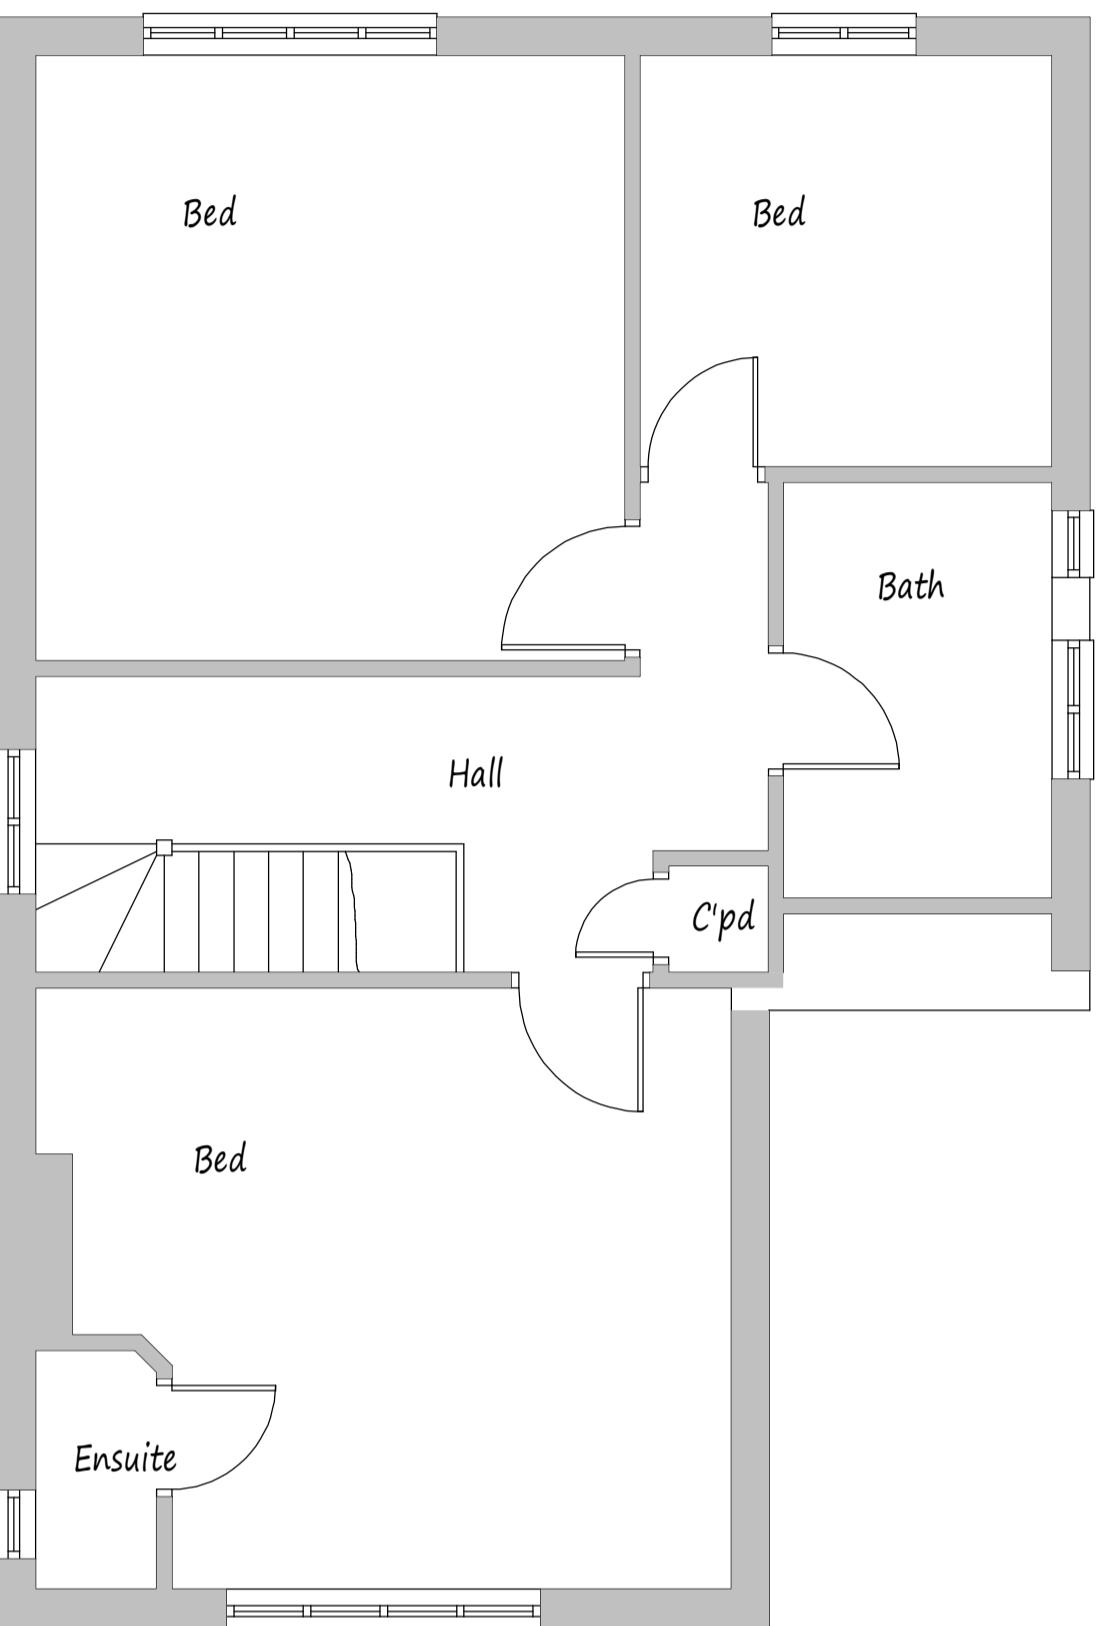
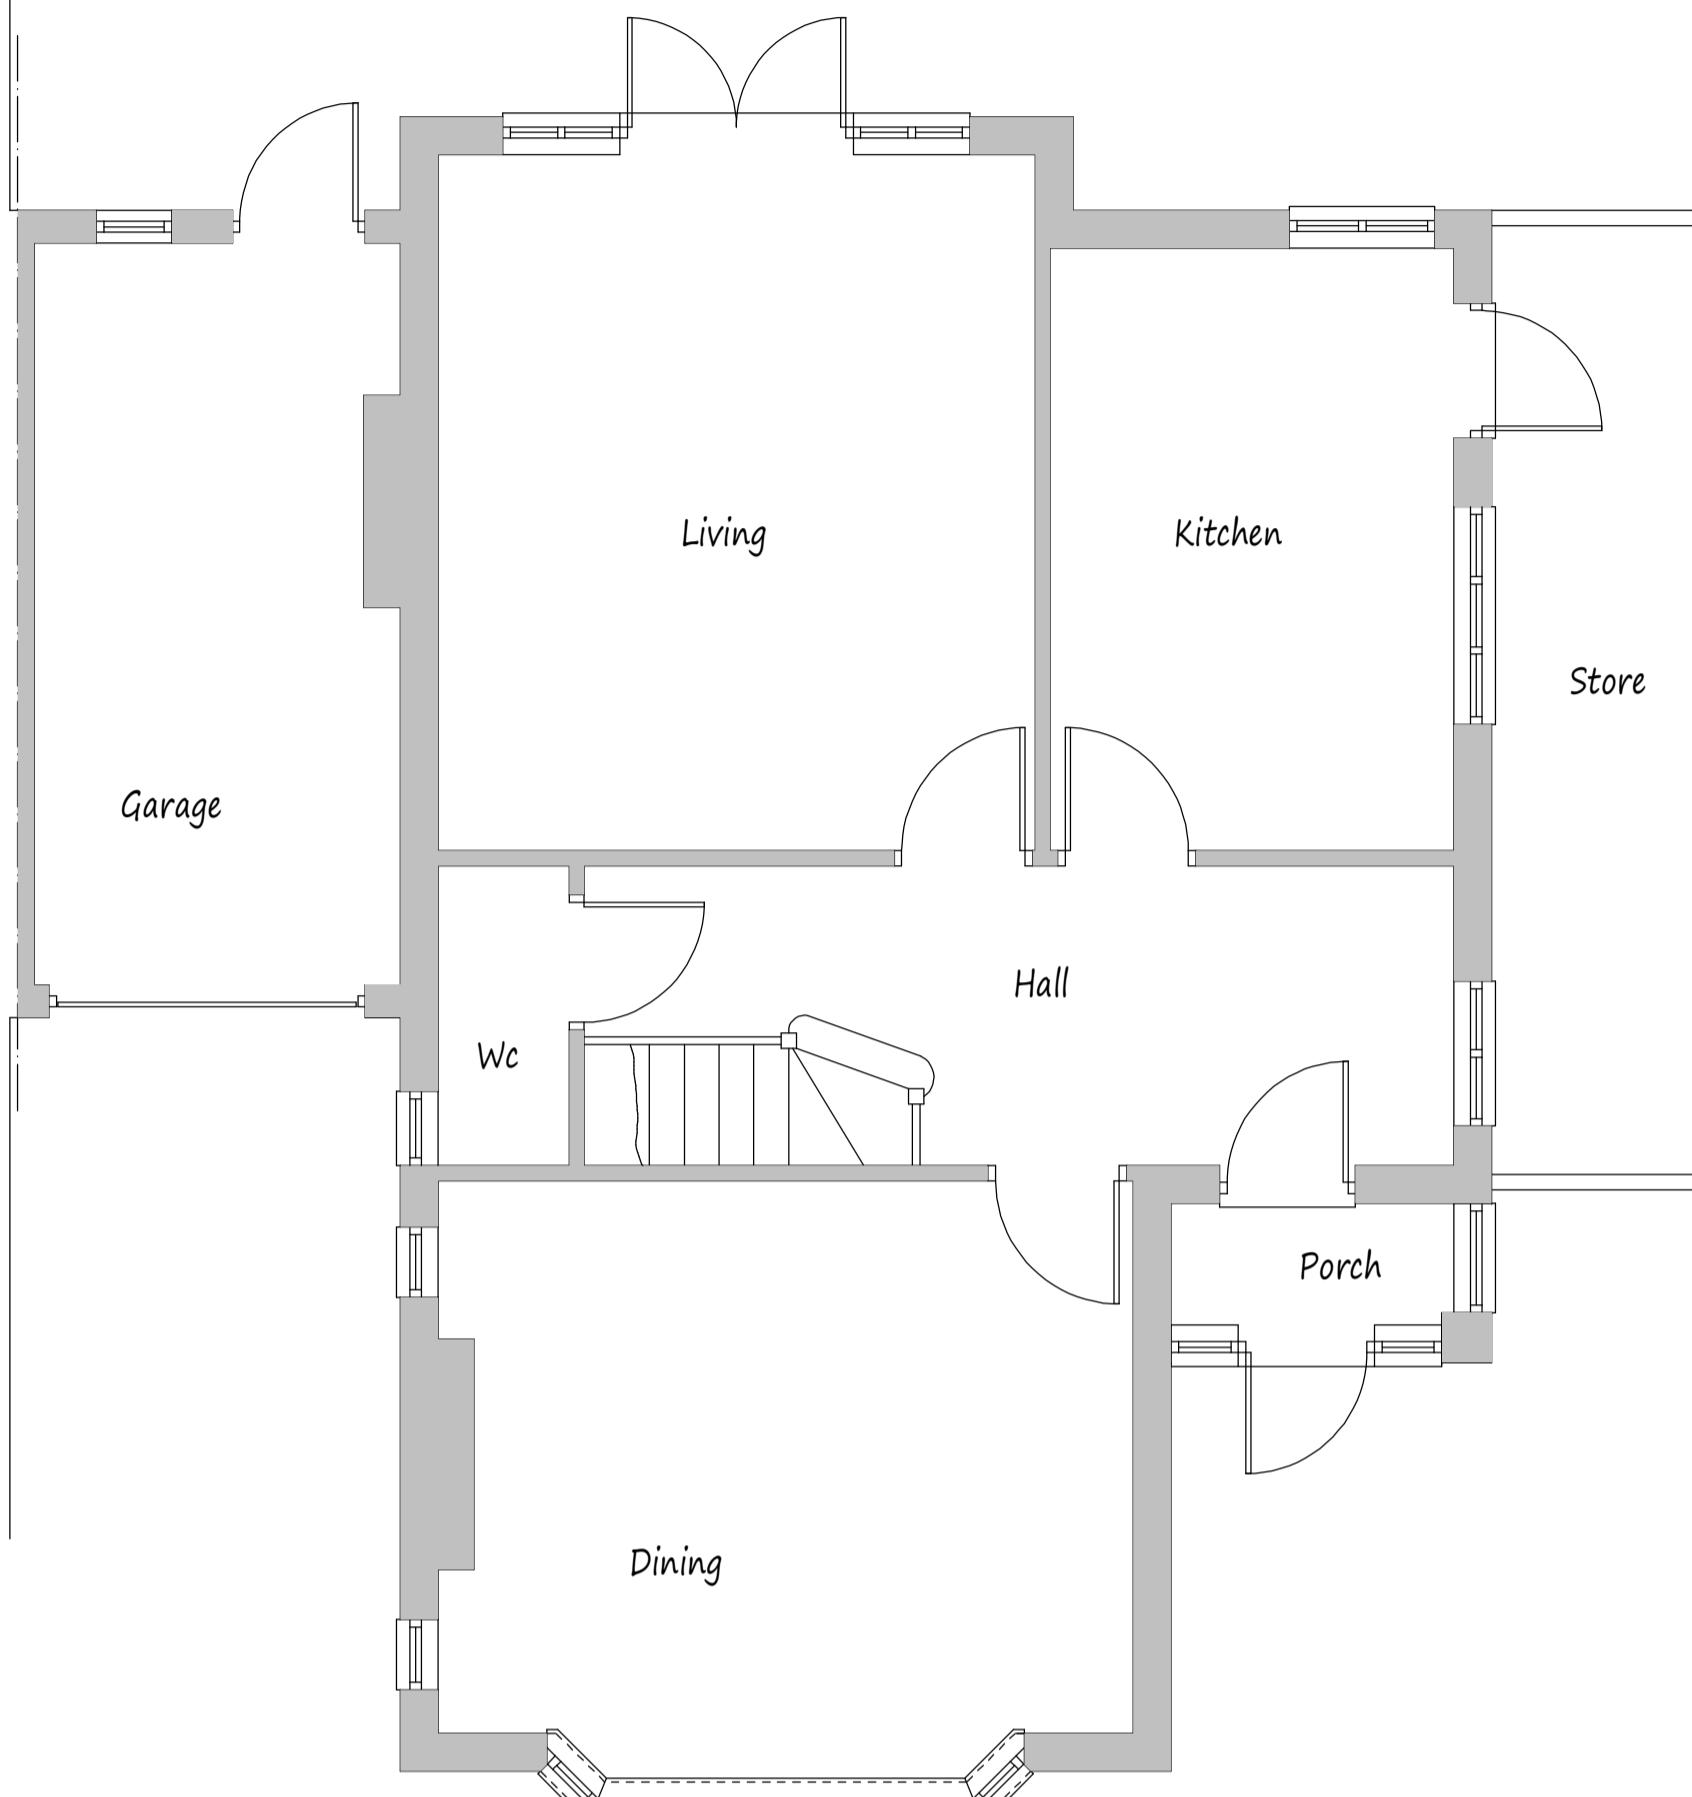


NOTES:
All dimensions must be checked on site
and not scaled from this drawing.

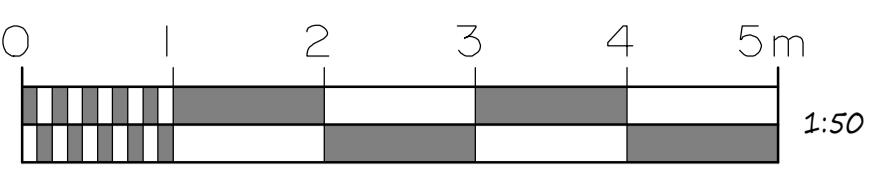

AO
design

Architectural & Building Design

41 Swan Road
West Drayton
Middlesex
UB7 7JZ
t. 07956 391348
e. aodesign@btinternet.com

Client
Claire Shanahan & David Thomas
Job Title

42 Broadwood Avenue
Ruislip
Middlesex

Drawing Title
Existing Floor plans
/elevations

Scale
1:50, 100

Date
NOV 2024

Drawn by
AOD

Drg No.
42BWOOD/01