


15/08/2023


This drawing is issued for the proposed construction of the development shown. It is to be used in conjunction with the other drawings and specifications. It is not to be used for any other purpose without the written consent of the architect. It is the responsibility of the client to ensure that the drawing is used in accordance with the intended purpose.

LEGEND:


CONSTRUCTION NOTES:

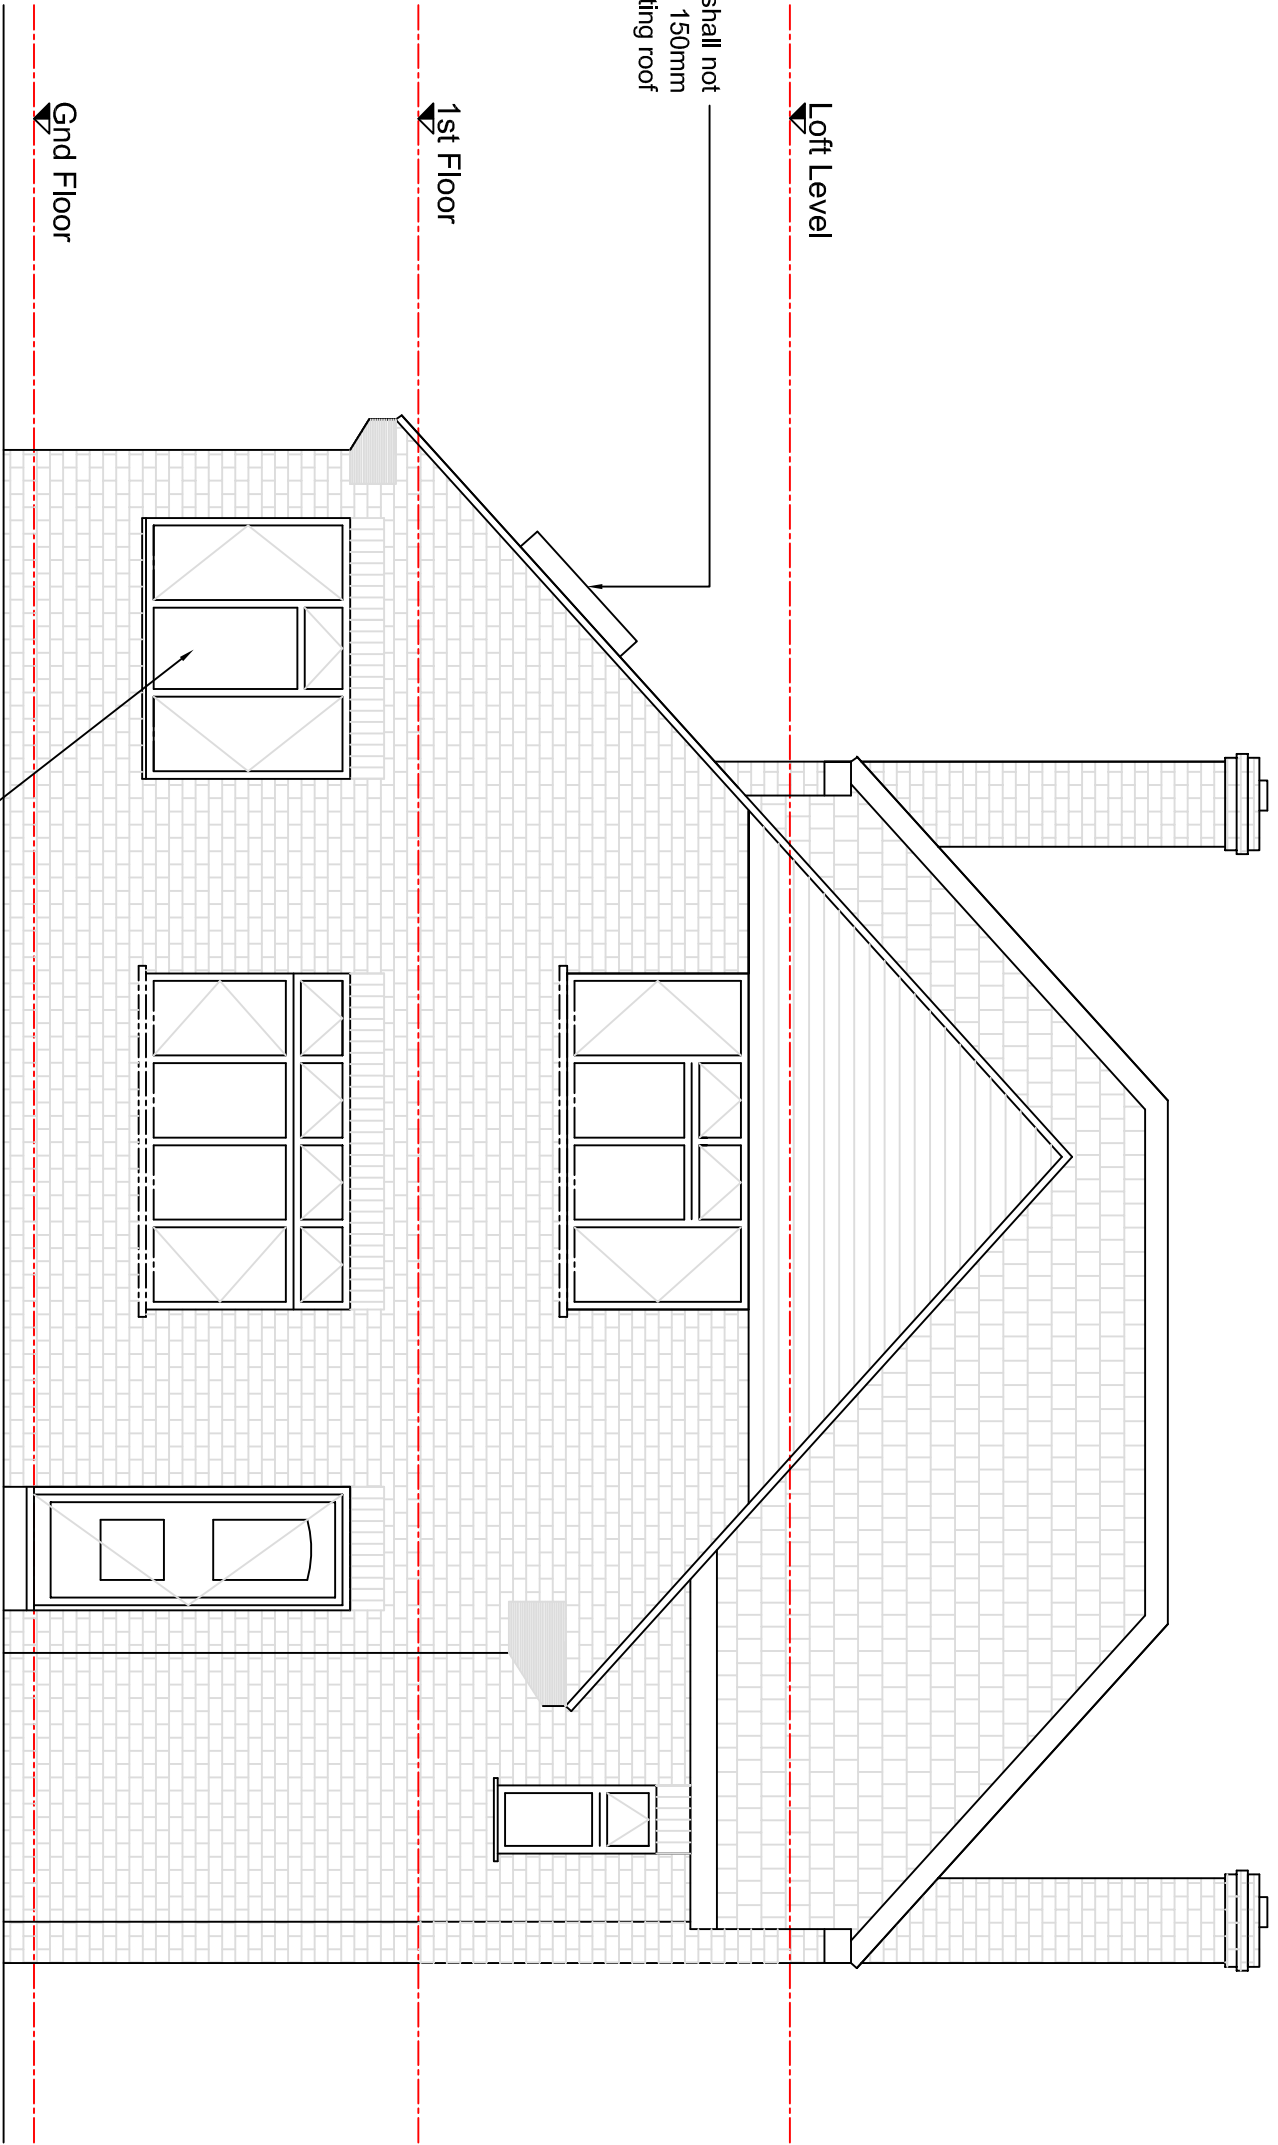


PROPOSED FRONT ELEVATION
1:50

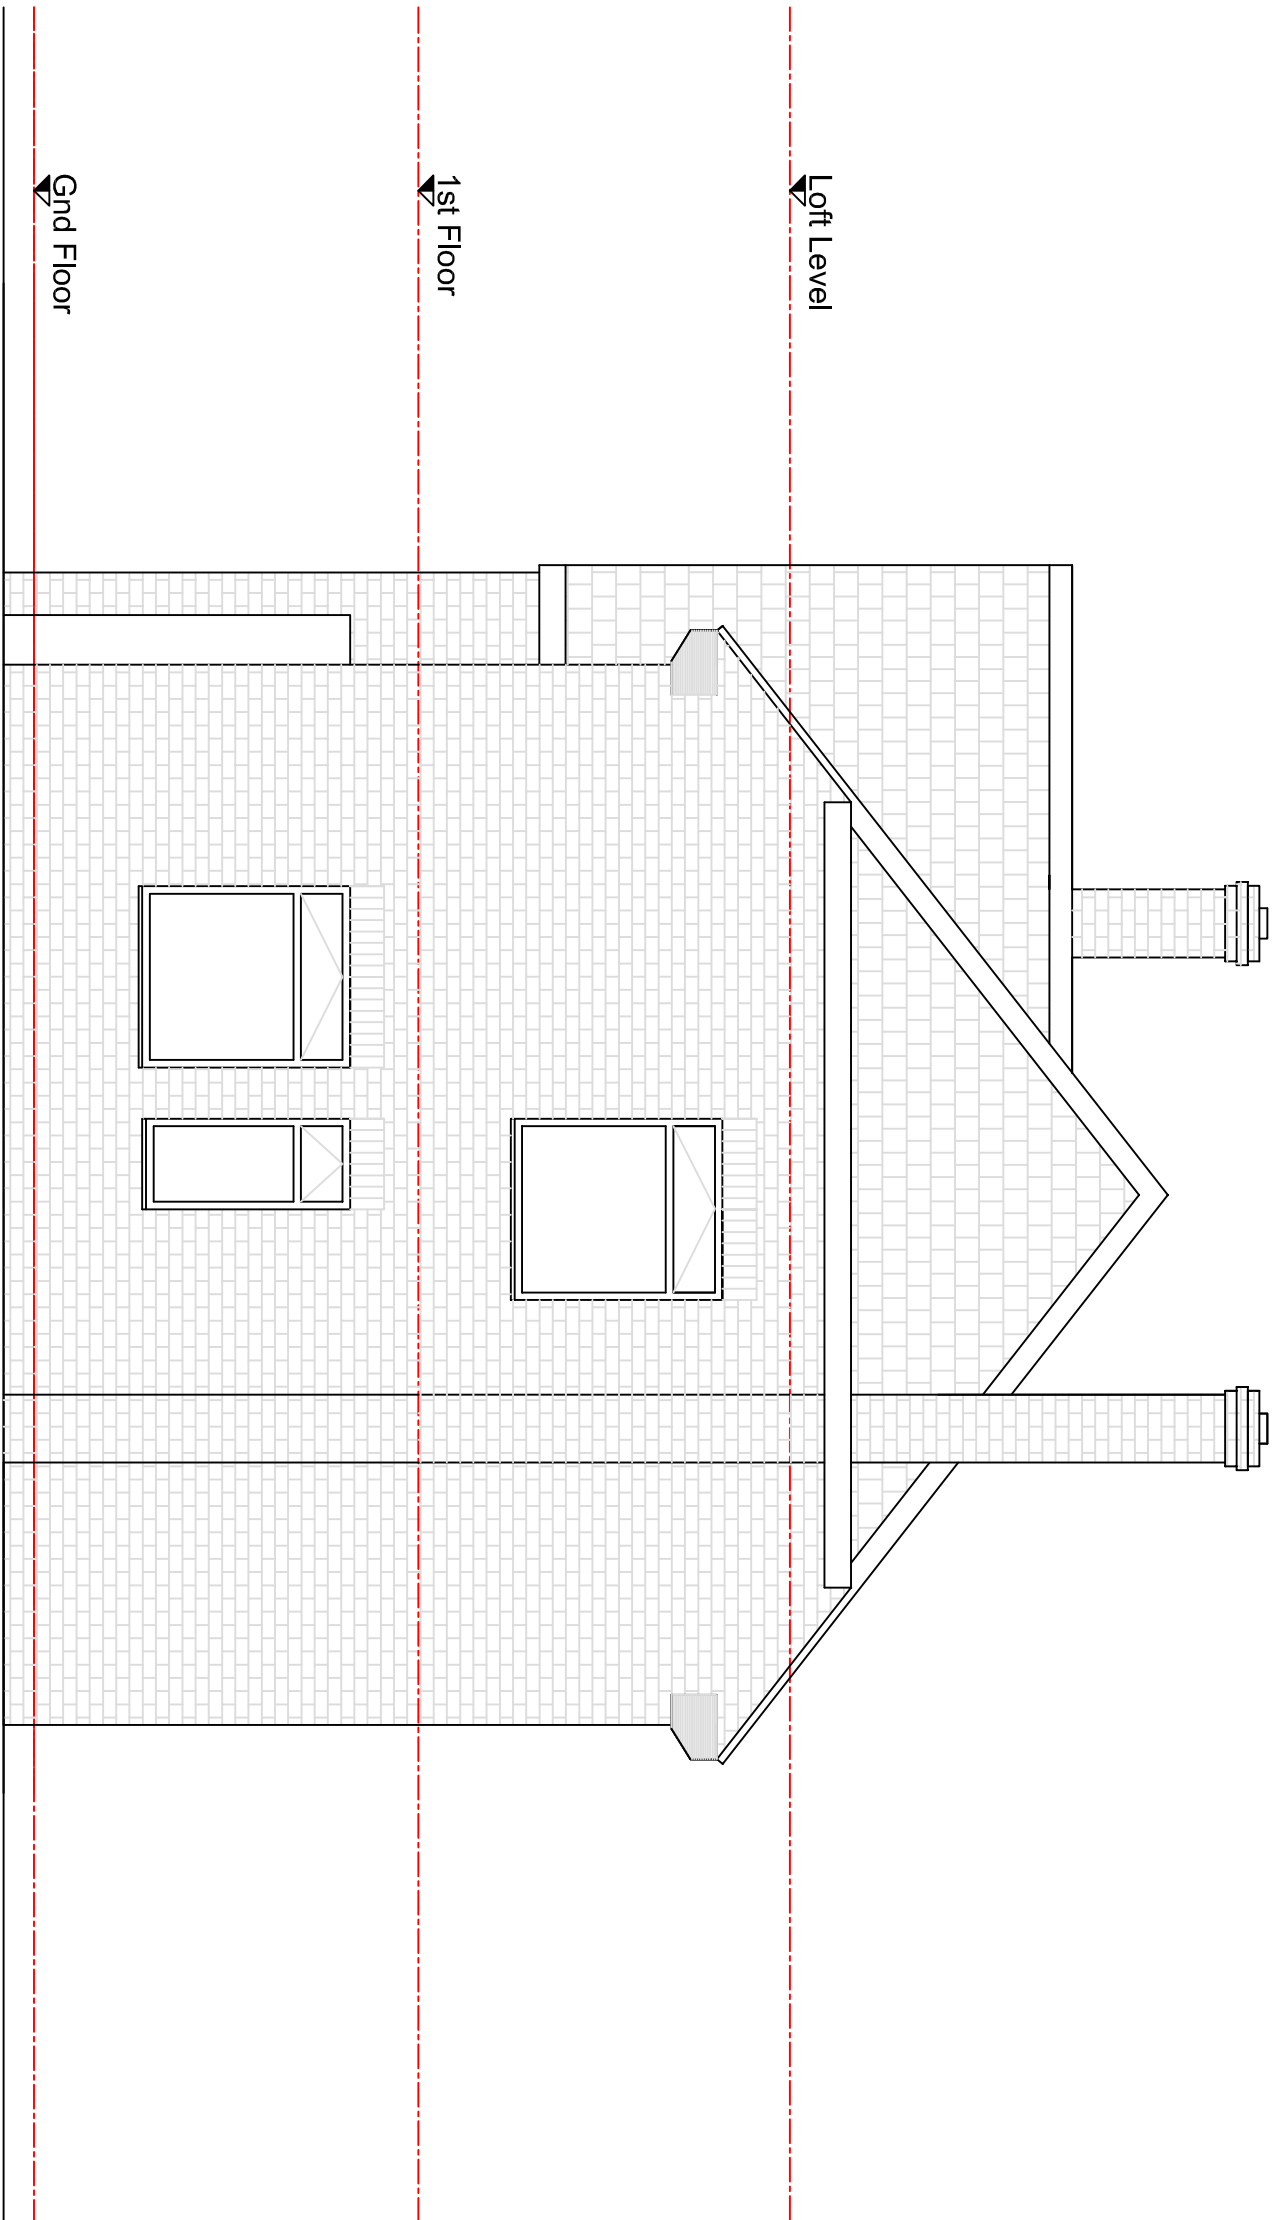

PROPOSED SIDE ELEVATION
1:50

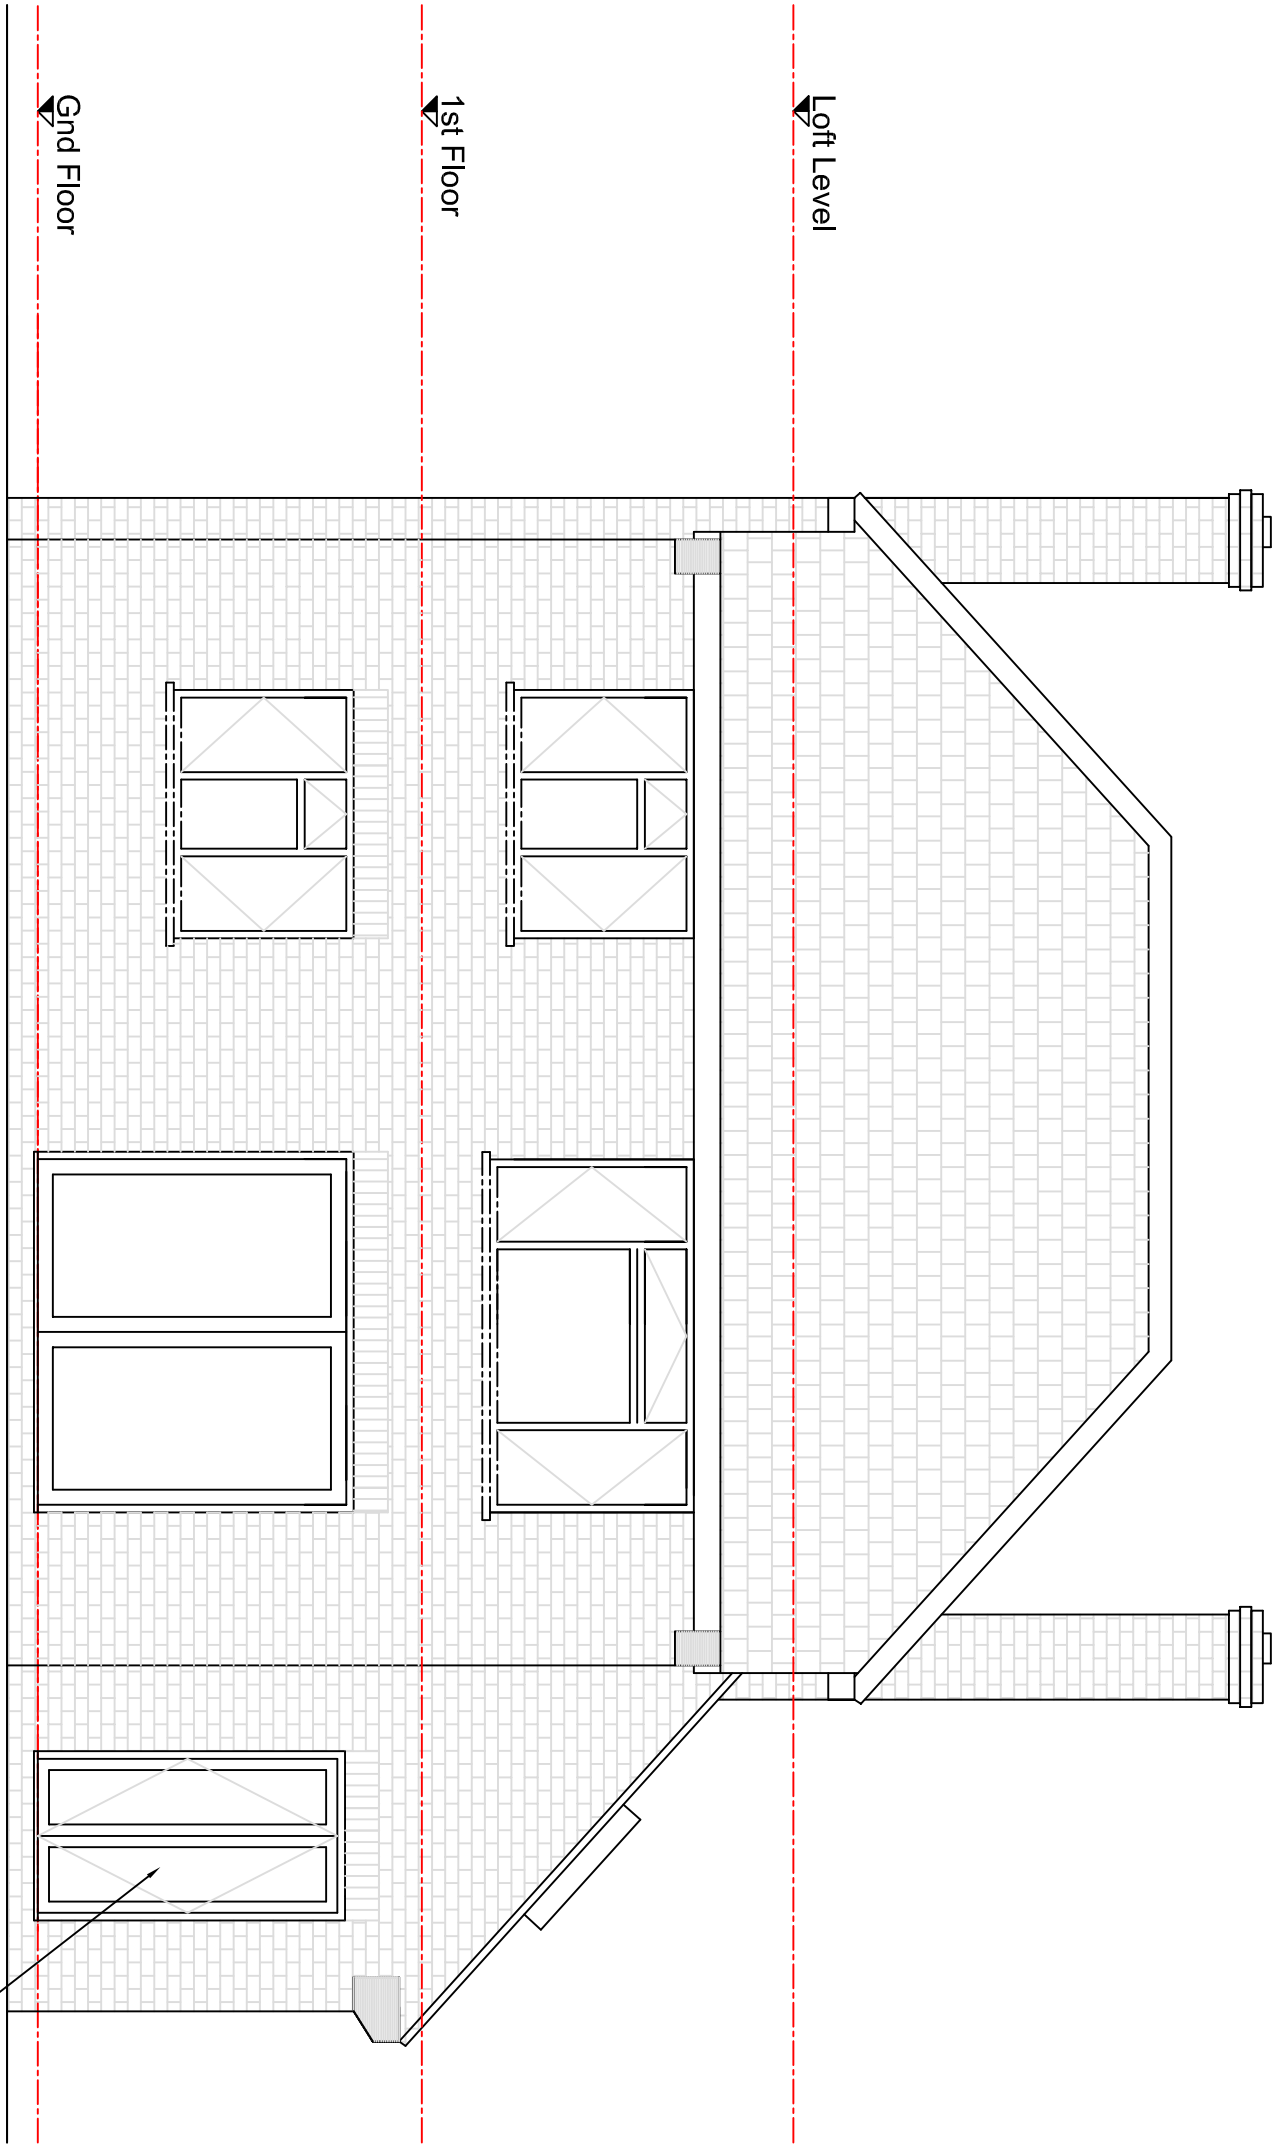

PROPOSED REAR ELEVATION
1:50

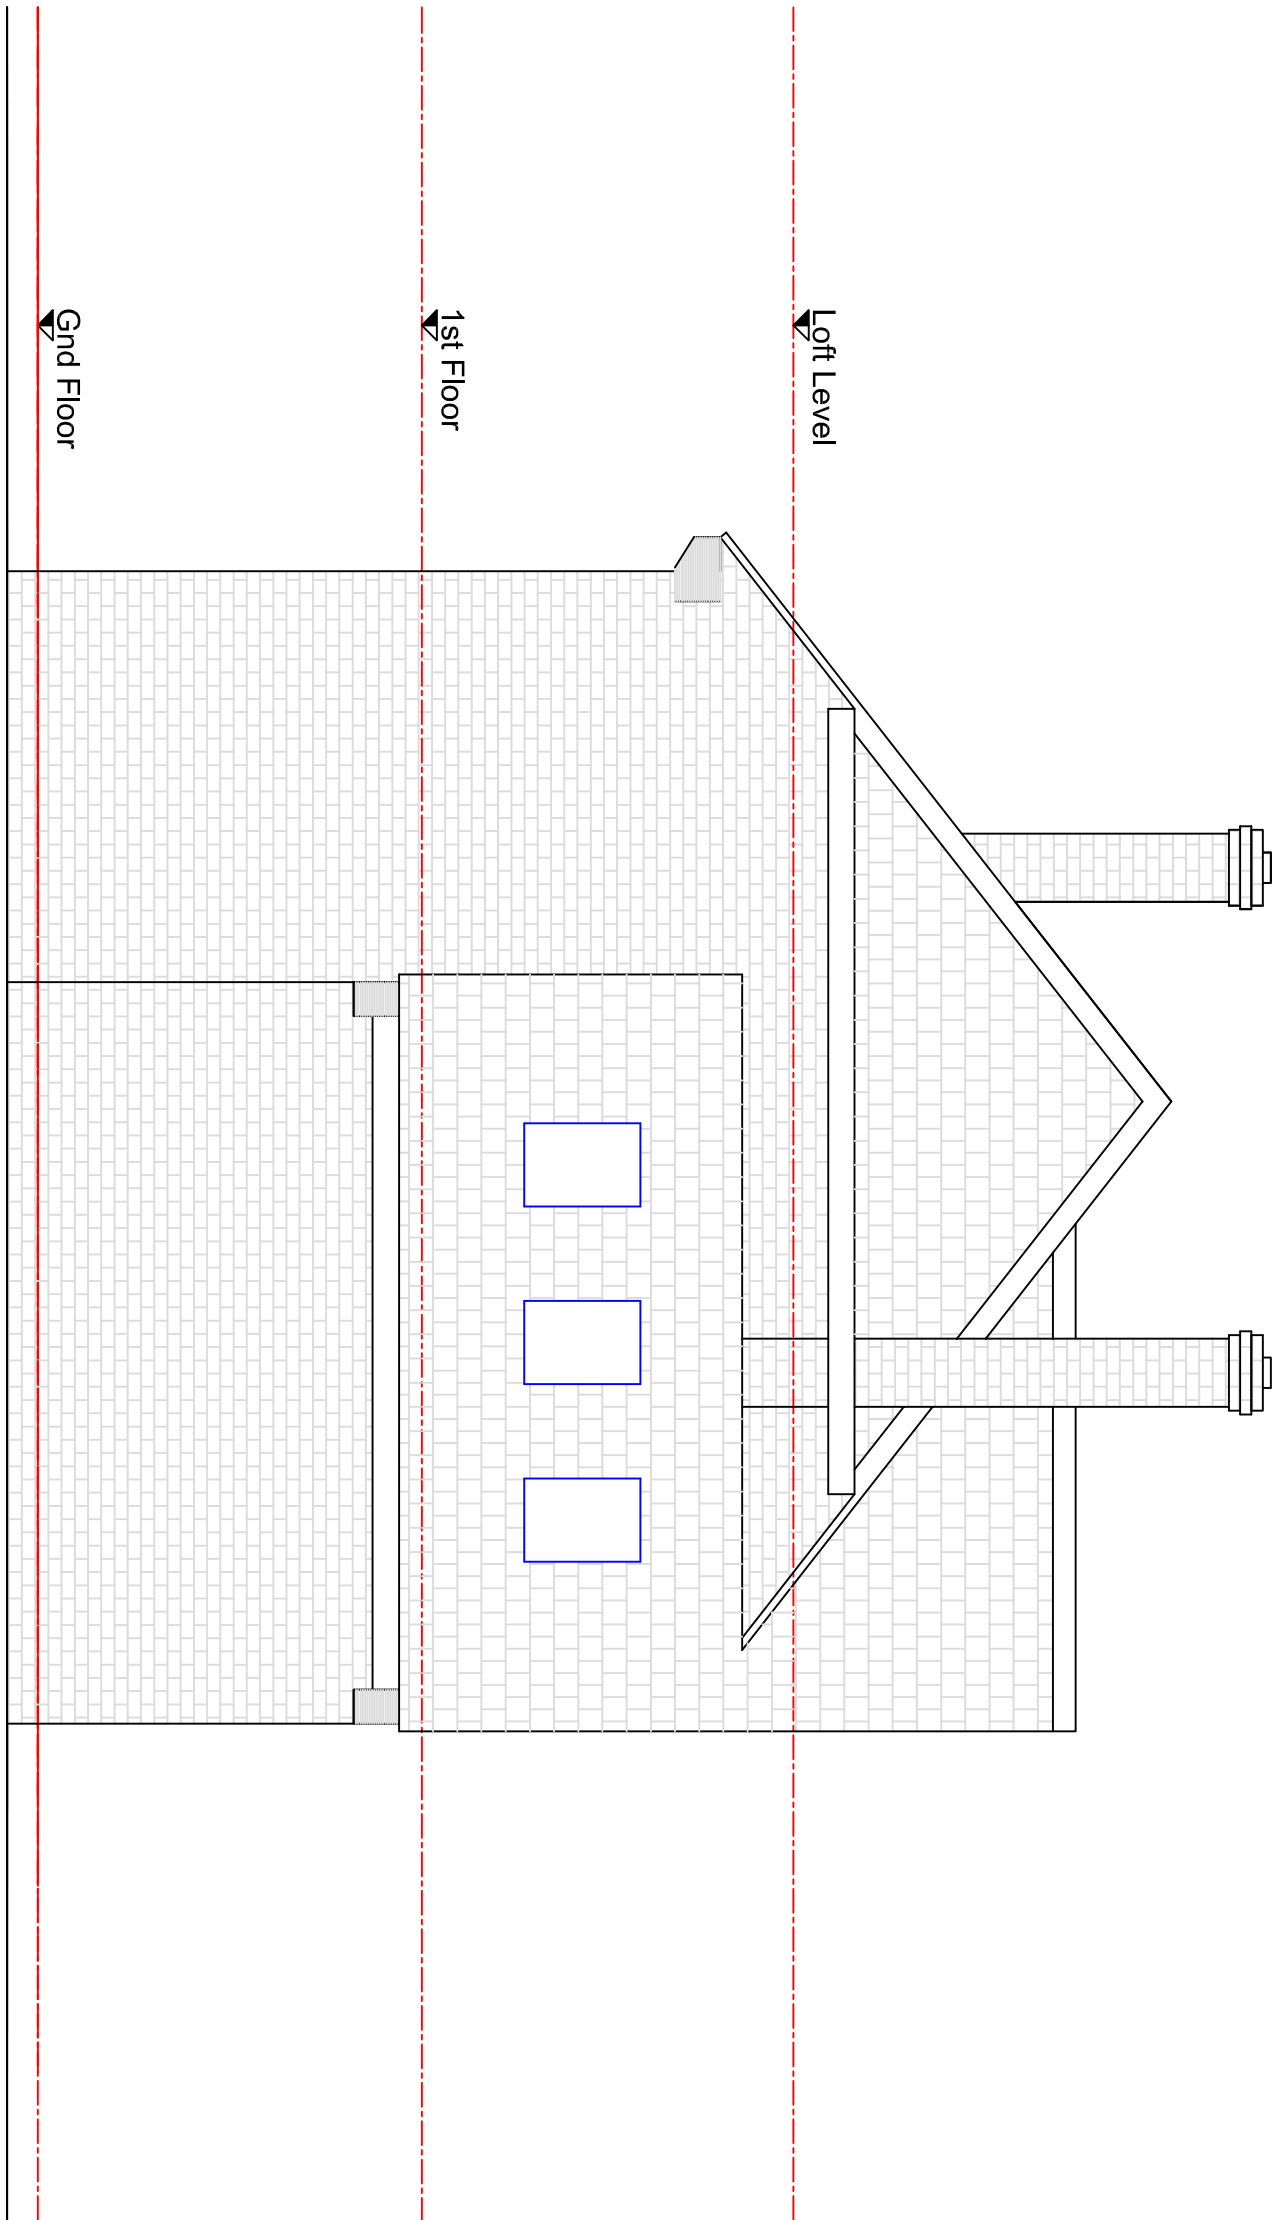

PROPOSED SIDE ELEVATION
1:50



REV	DESCRIPTION	DATE
-----	-------------	------

-	-	-

PROJECT	7 GROFT CLOSE, HILLINGDON, MDDX. UB10 9LJ
---------	--

TITLE	PROPOSED ELEVATIONS
-------	---------------------

CLIENT	Mr. M. Sahota
--------	---------------

SCALE	DATE
1 50	03 12 24

DWG. NO.	REVISION
1580 A1	P02 -

REN CONSULTING
DESIGN & PROJECT MANAGEMENT
3 HAVATON ROAD
LONDON, E15 4RT
T: 01858 464 471
E: info@ren.co.uk
W: www.ren.co.uk