


15/08/2023


This drawing is issued for design purposes only. The Designer does not warrant that the drawing meets the needs of the client and is not intended to be used for any other purpose. The client is responsible for ensuring that the drawing is used for its intended purpose and for obtaining any necessary permissions for its use.

LEGEND:


CONSTRUCTION NOTES:

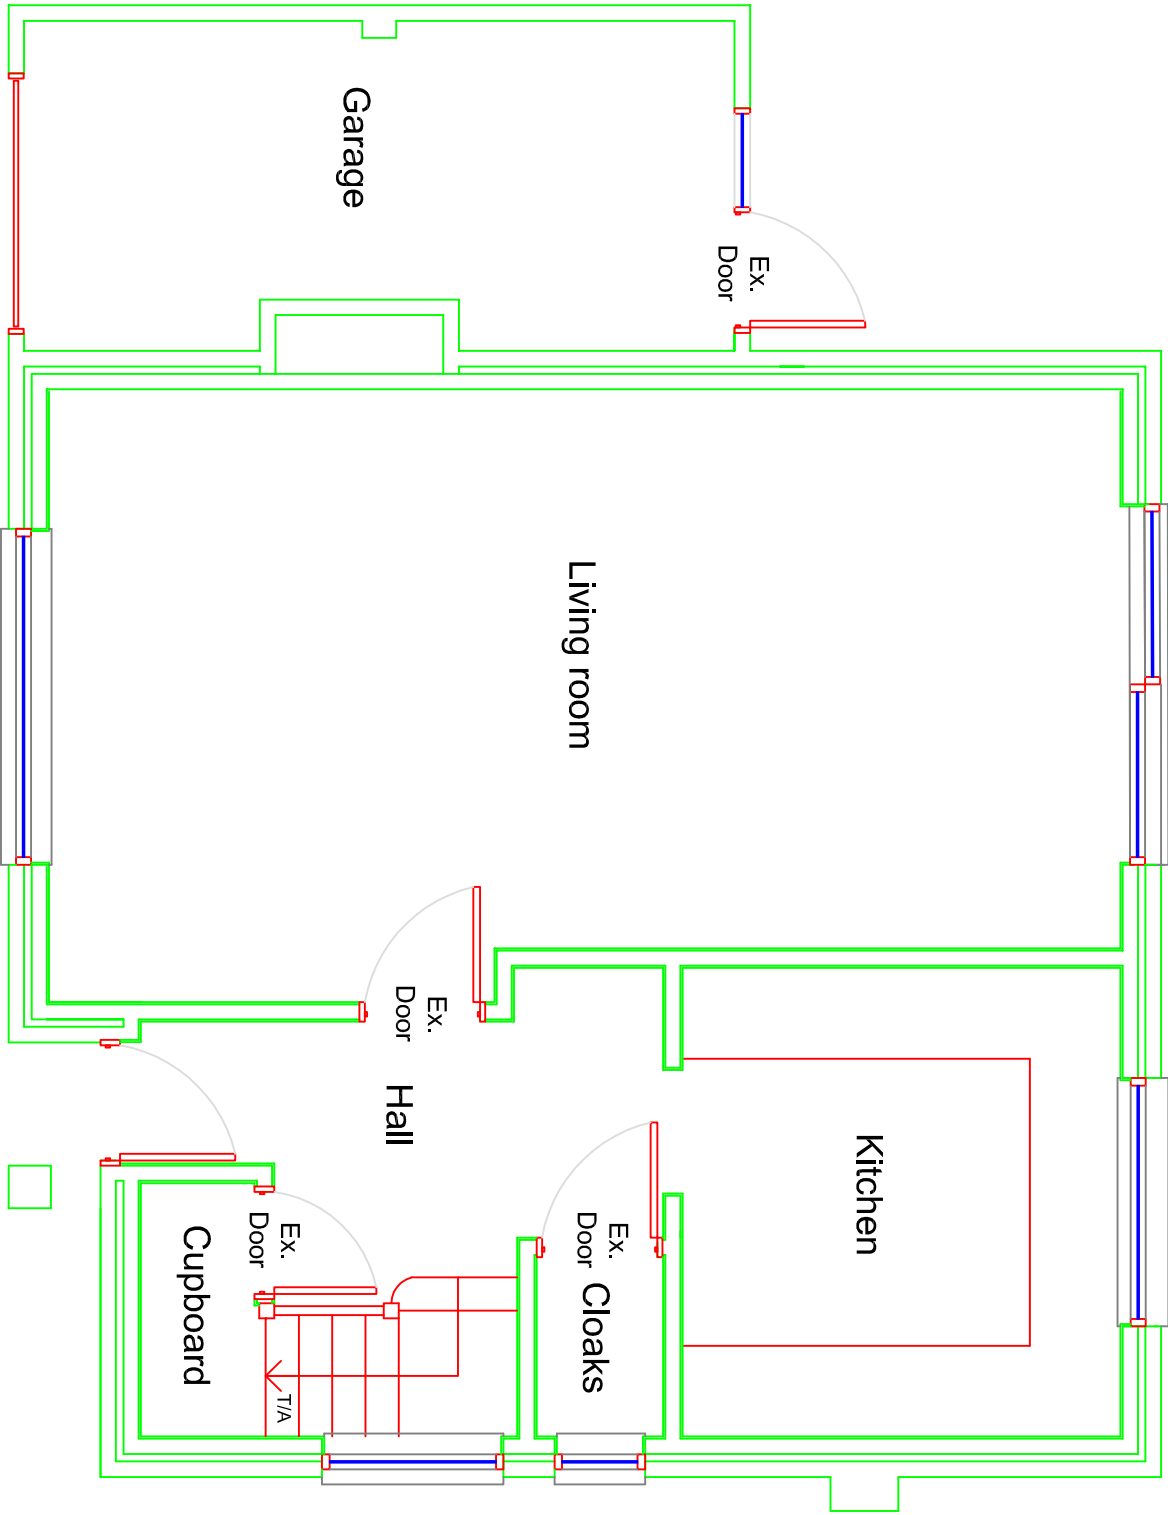

EXISTING GROUND FLOOR PLAN
1:50

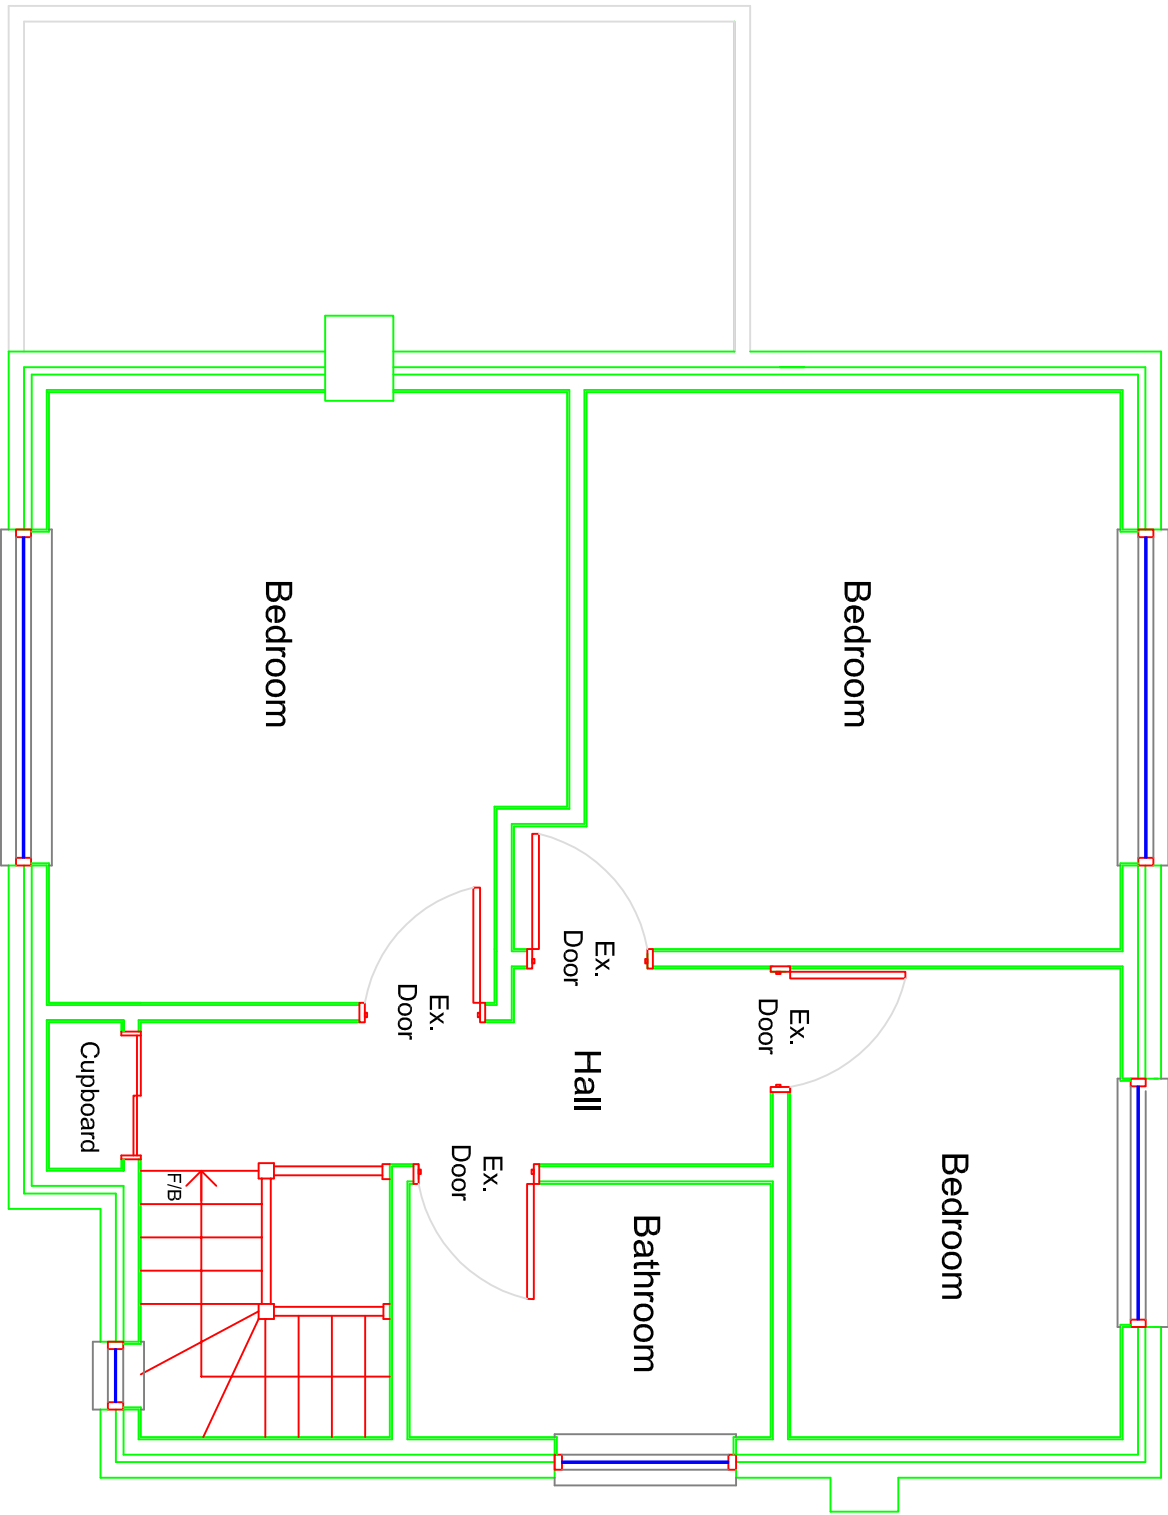

EXISTING FIRST FLOOR PLAN
1:50

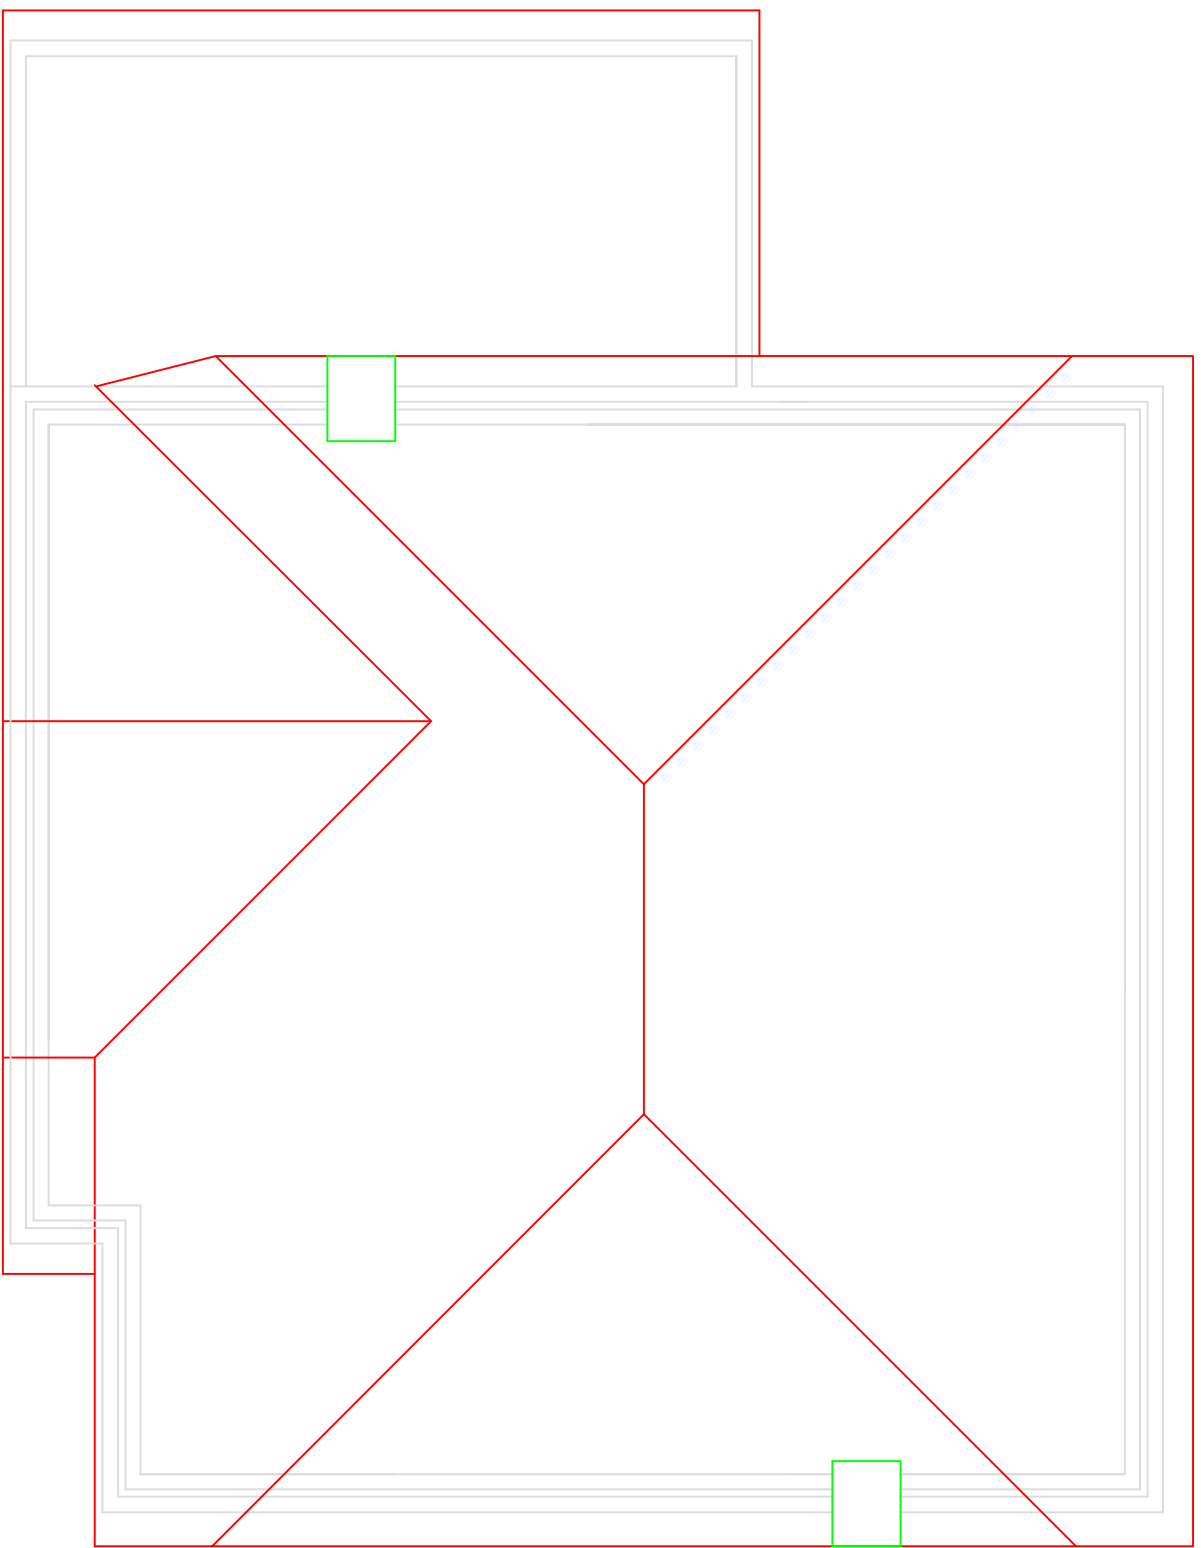

EXISTING ROOF PLAN
1:50



rev	description	date
-----	-------------	------

-	-	-
-	-	-
-	-	-
-	-	-
-	-	-

project	7 GROFT CLOSE, HILLINGDON, MDDX. UB10 9LJ
---------	--

title	EXISTING FLOOR PLANS
-------	----------------------

client	Mr. M. Sahota
--------	---------------

scale	date
1 50	01 12 24

dwg. no.	revision
1580 A1	SU01 -

REN	3 HAWLTON ROAD COLEMAN HILLINGDON, MDDX. UB8 3AU DESIGN & PROJECT MANAGEMENT	t: 01883 464 471 e: info@ren.co.uk e: sahotam@ren.co.uk
-----	---	---