



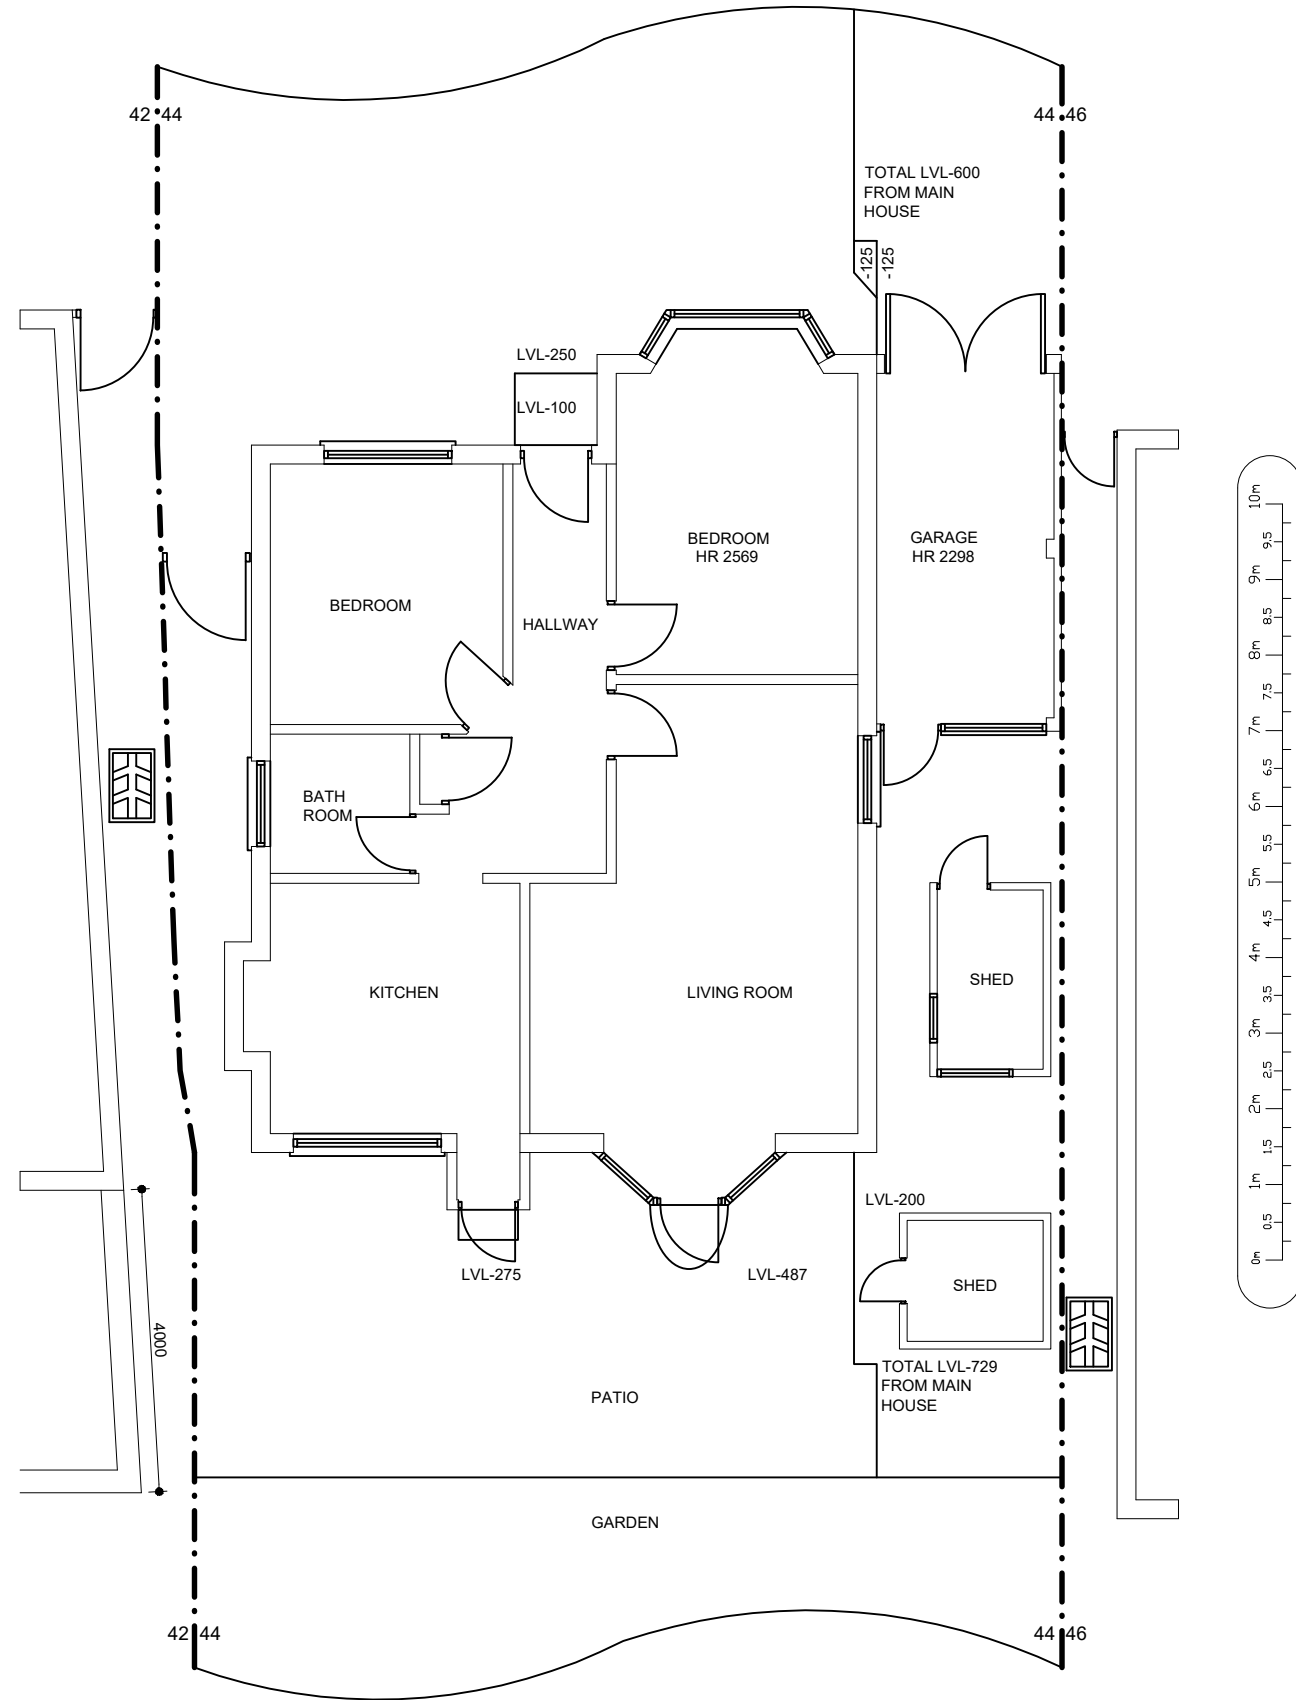

EXISTING GROUND  
FLOOR PLAN

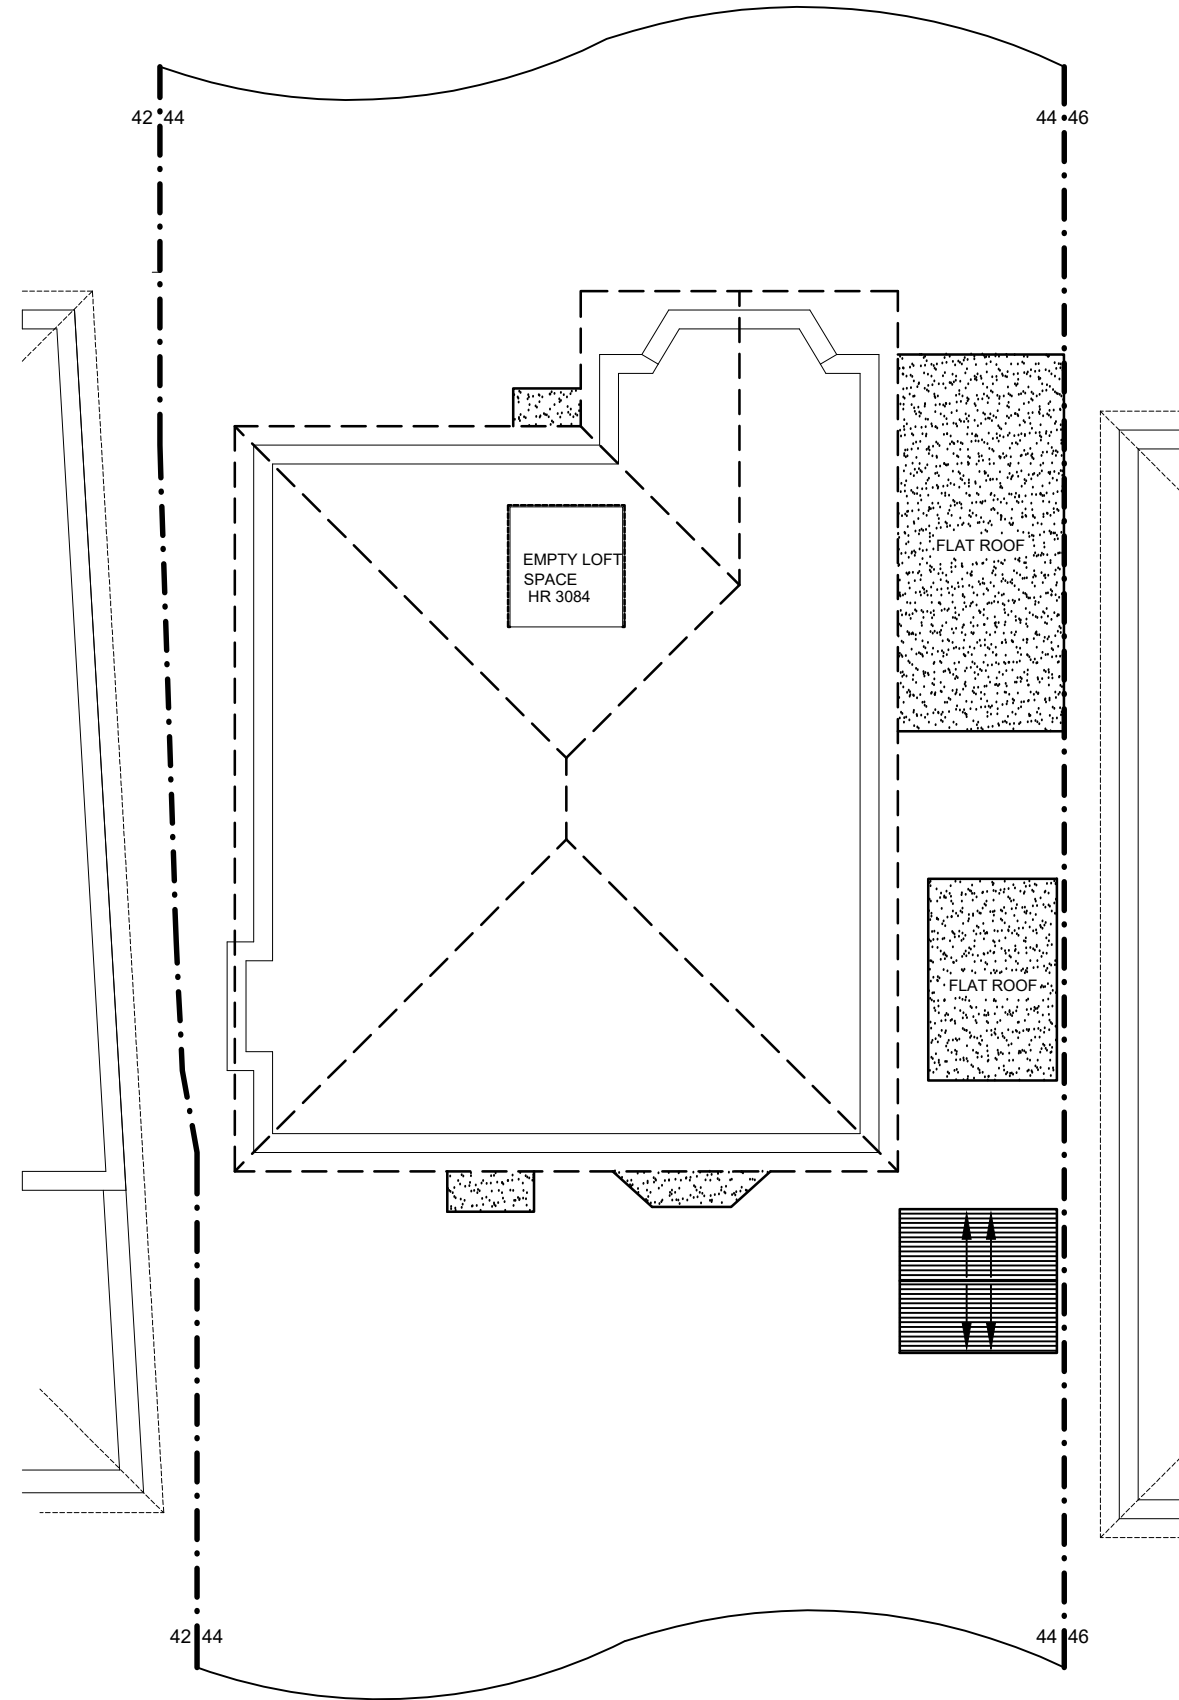

EXISTING LOFT  
FLOOR PLAN

|   |                                                              |  |   |  |
|---|--------------------------------------------------------------|--|---|--|
| ICREATE<br>DESIGN LIMITED<br>Planning & Designing of All Types of Building Works<br>1 CRABTREE CLOSE, BUSHEY, WD23 3BJ<br>Tel: 07886759400 ; EM: ikreated@gmail.com | CLIENT :                                                     |  | PROJECT/TITLE   |  |
|   | MR. DINESH PATEL<br>44 HILLSIDE ROAD<br>NORTHWOOD<br>HA6 1QB |  | SINGLE STOREY SIDE TO REAR<br>EXTENSION, PORCH AND OTHER<br>INTERNAL ALTERATIONS FOLLOWING<br>DEMOLITION OF GARAGE |  |
|   | SCALE: 1:100@A3                                              |  | DRG NO : 44 HILLSIDE ROAD-001                                                                                      |  |
|   |                                                              |  |   |  |