



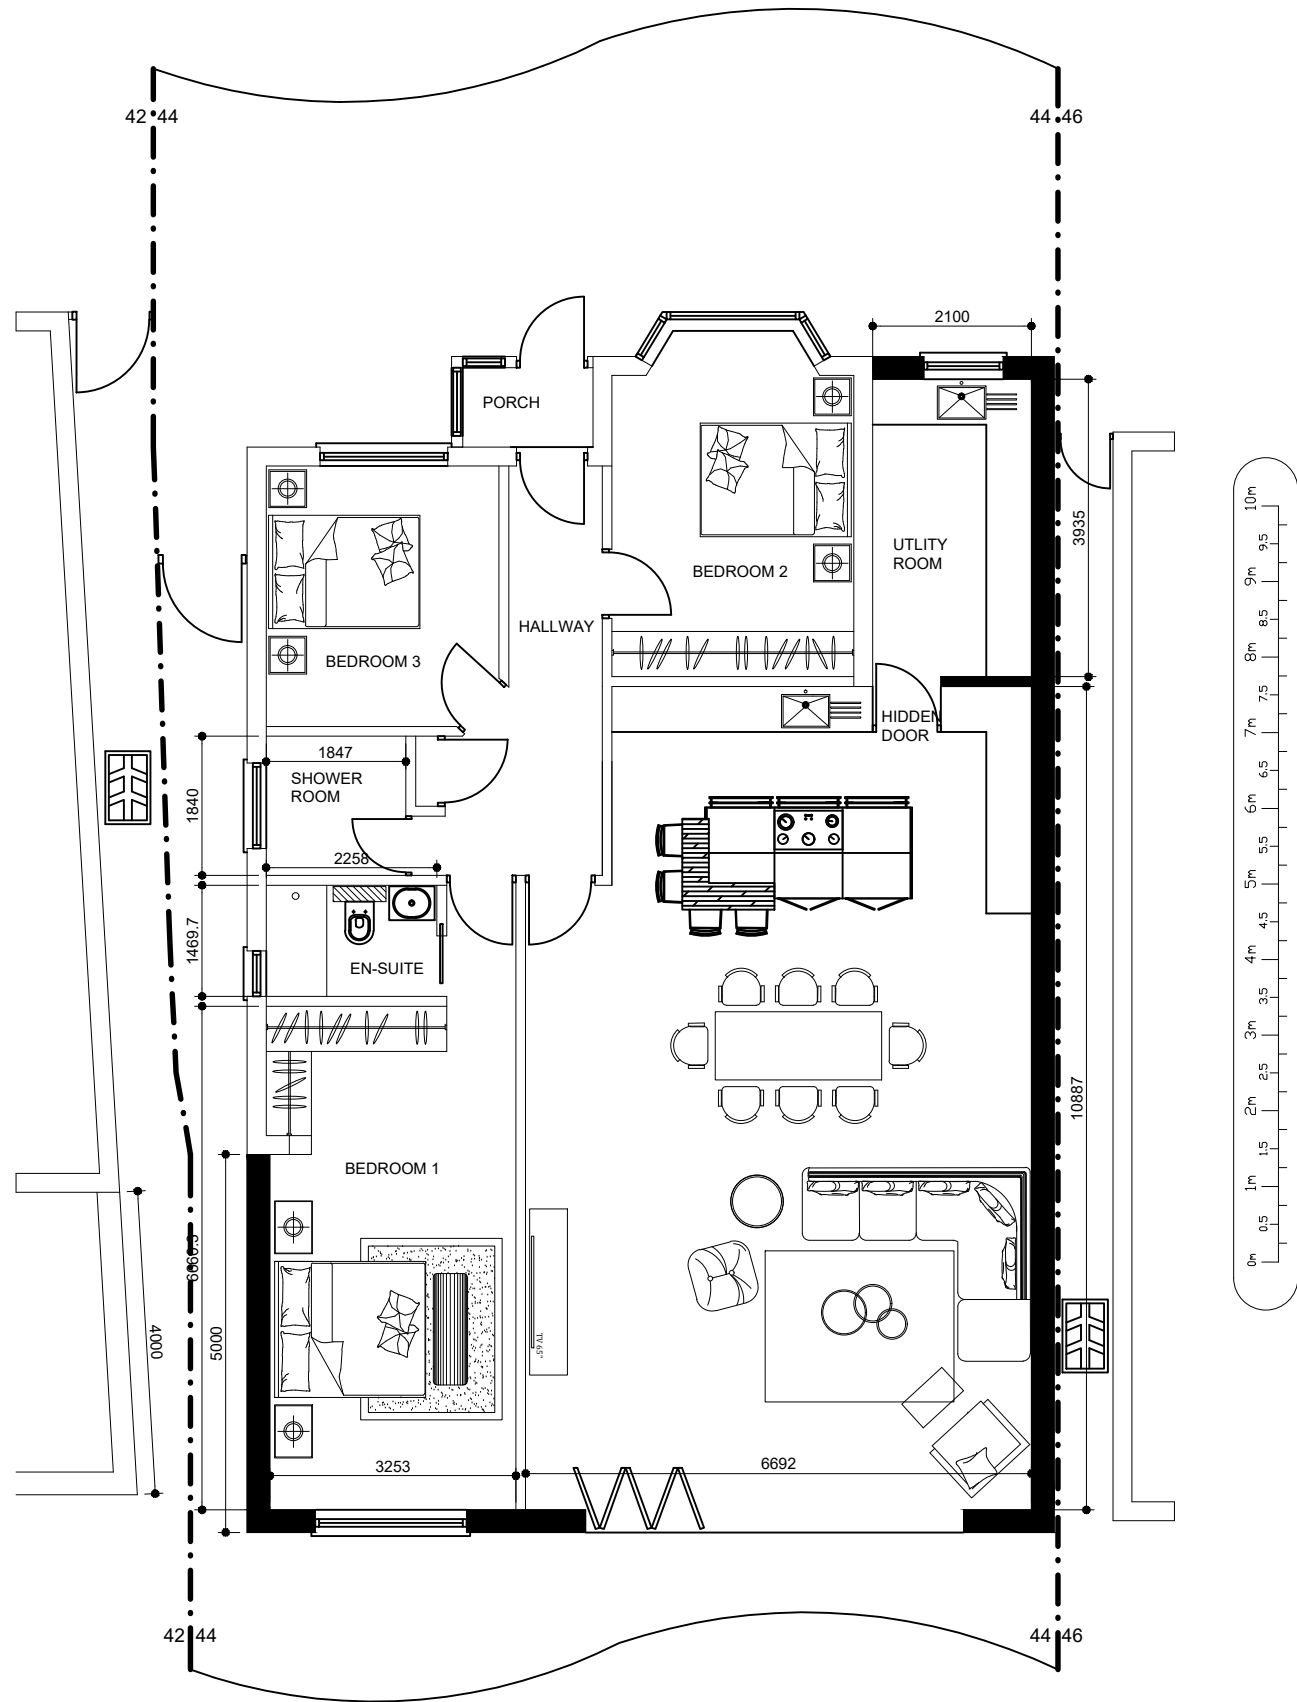

PROPOSED GROUND FLOOR PLAN

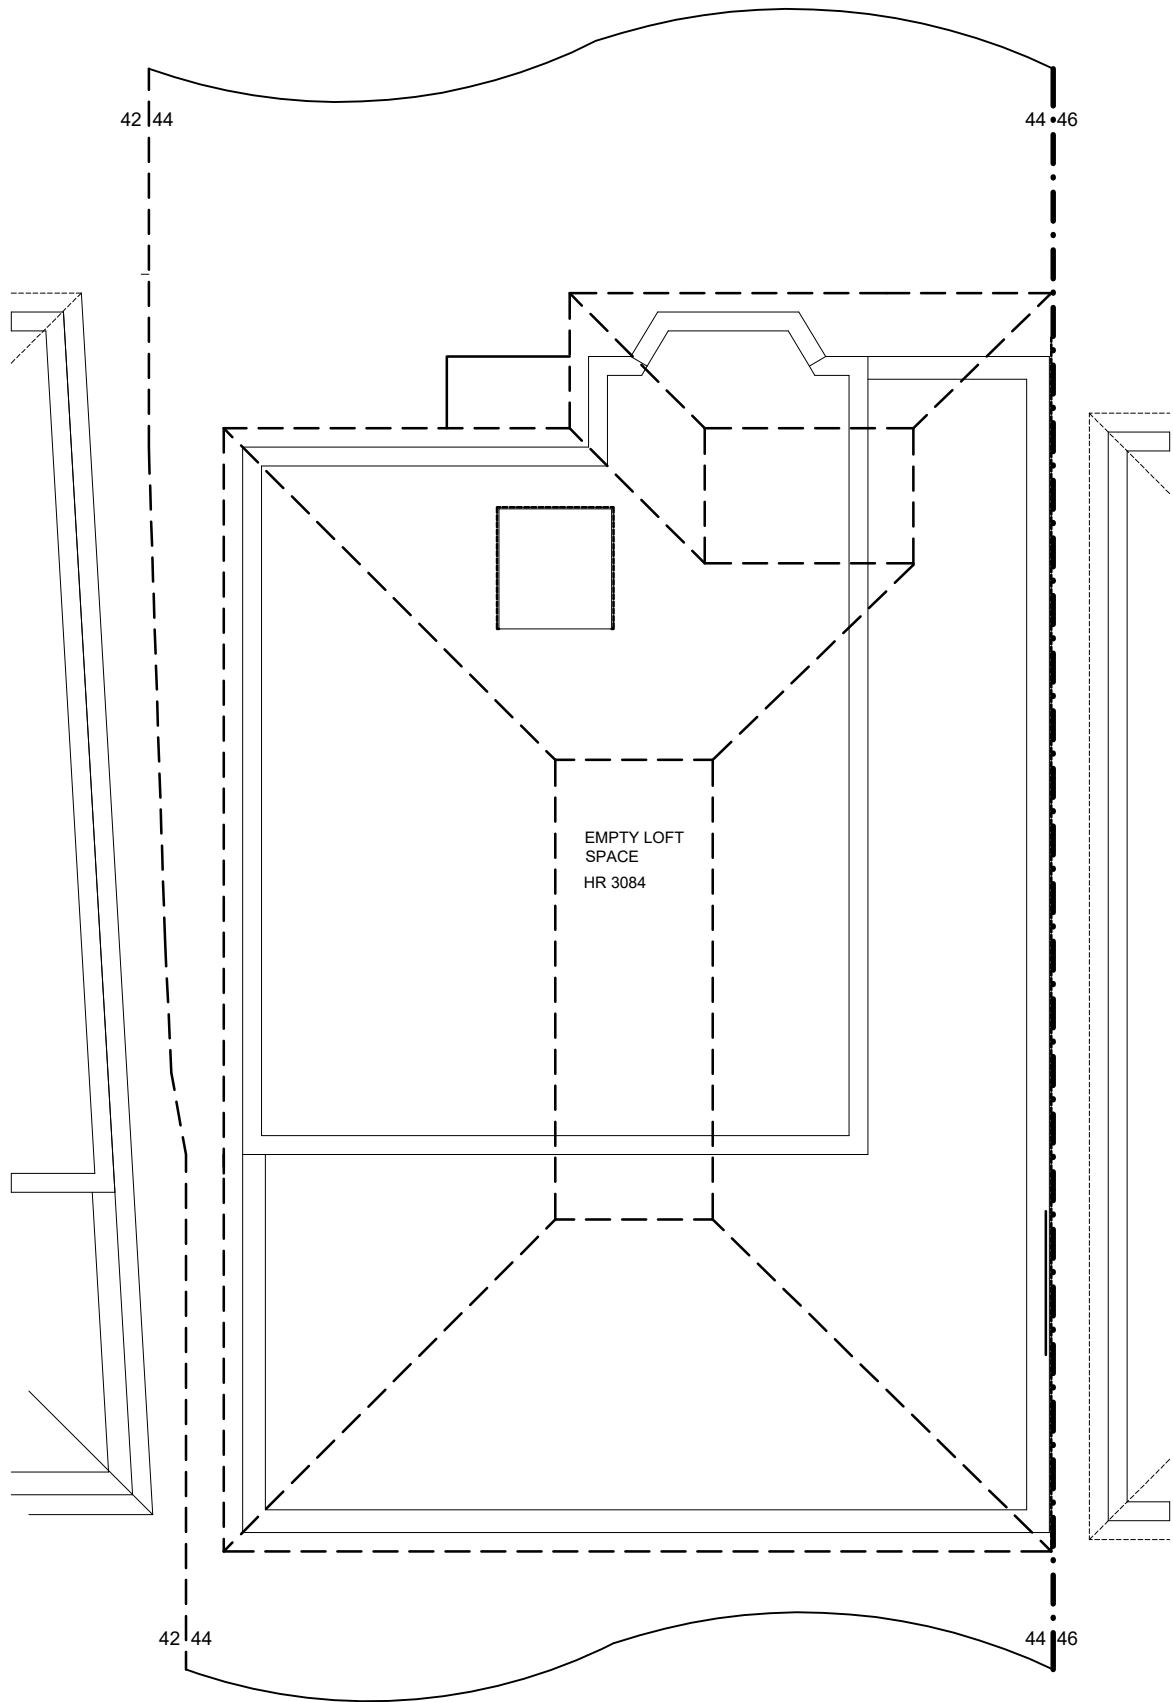

PROPOSED LOFT FLOOR PLAN

©
ICREATE
DESIGN LIMITED
Planning & Designing of All Types of Building Works
1 CRABTREE CLOSE, BUSHEY, WD23 3BJ
Tel: 07886759400 ; EM: ikreated@gmail.com

CLIENT :
MR. DINESH PATEL
44 HILLSIDE ROAD
NORTHWOOD
HA6 1QB

PROJECT/TITLE
SINGLE STOREY SIDE TO REAR
EXTENSION, PORCH AND OTHER
INTERNAL ALTERATIONS FOLLOWING
DEMOLITION OF GARAGE

SCALE: 1:100@A3
DRG NO : 44 HILLSIDE ROAD-002

REV DATES COMMENTS