



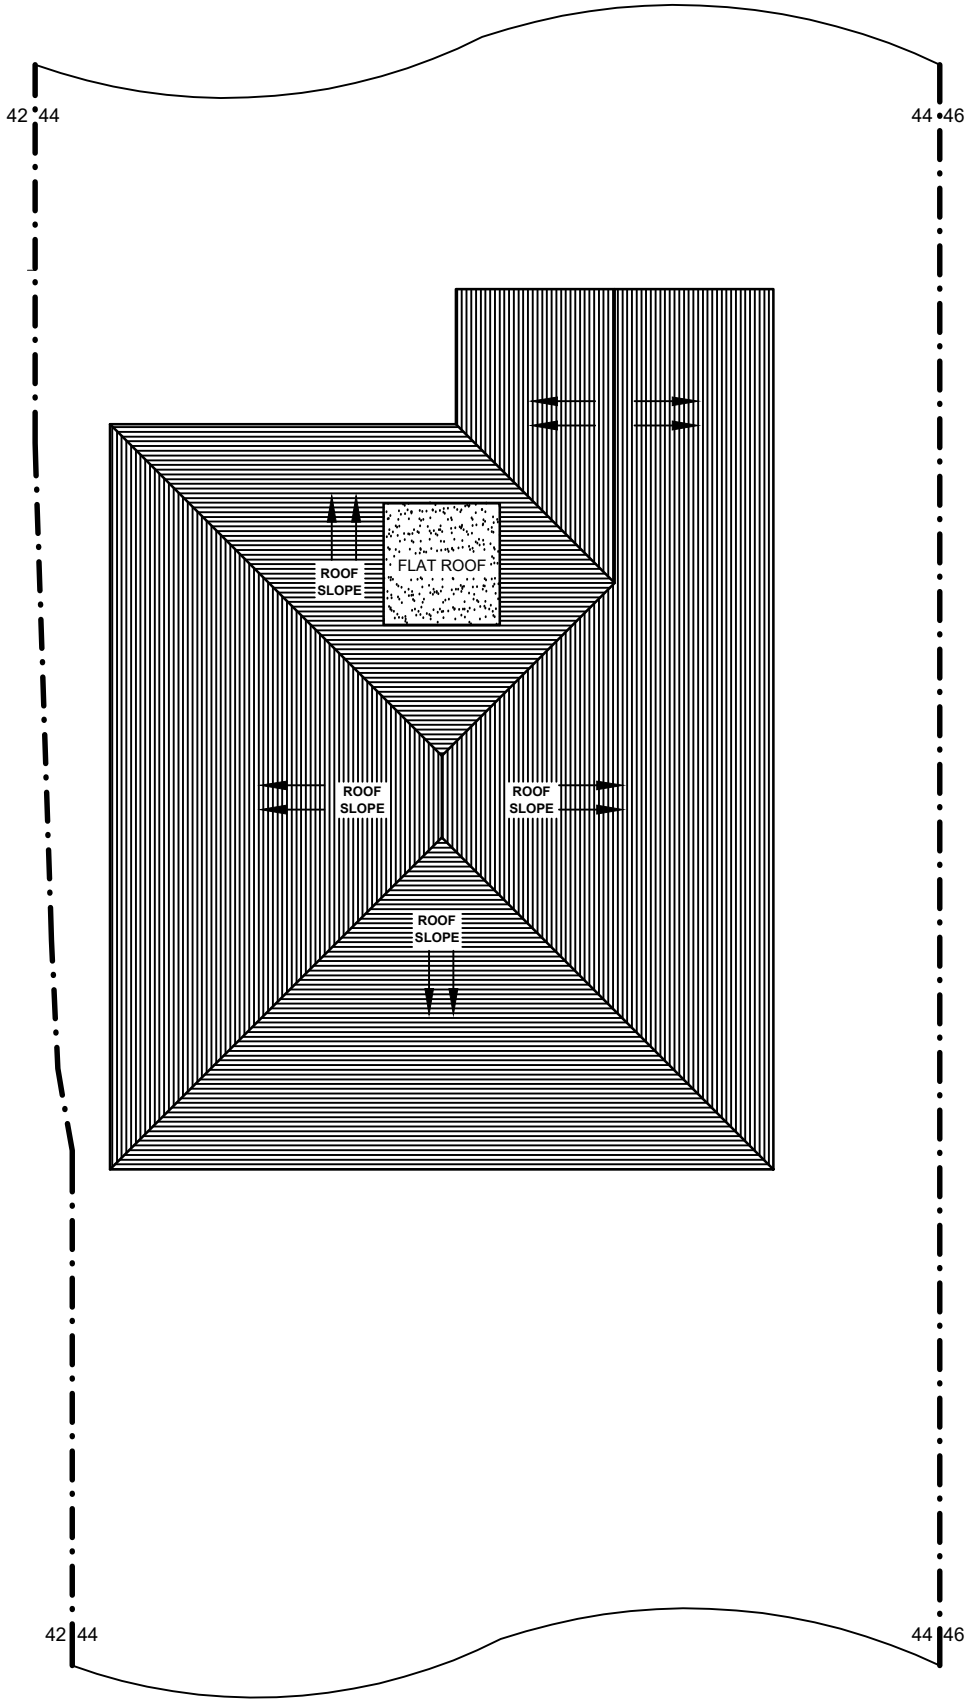

EXISTING ROOF PLAN

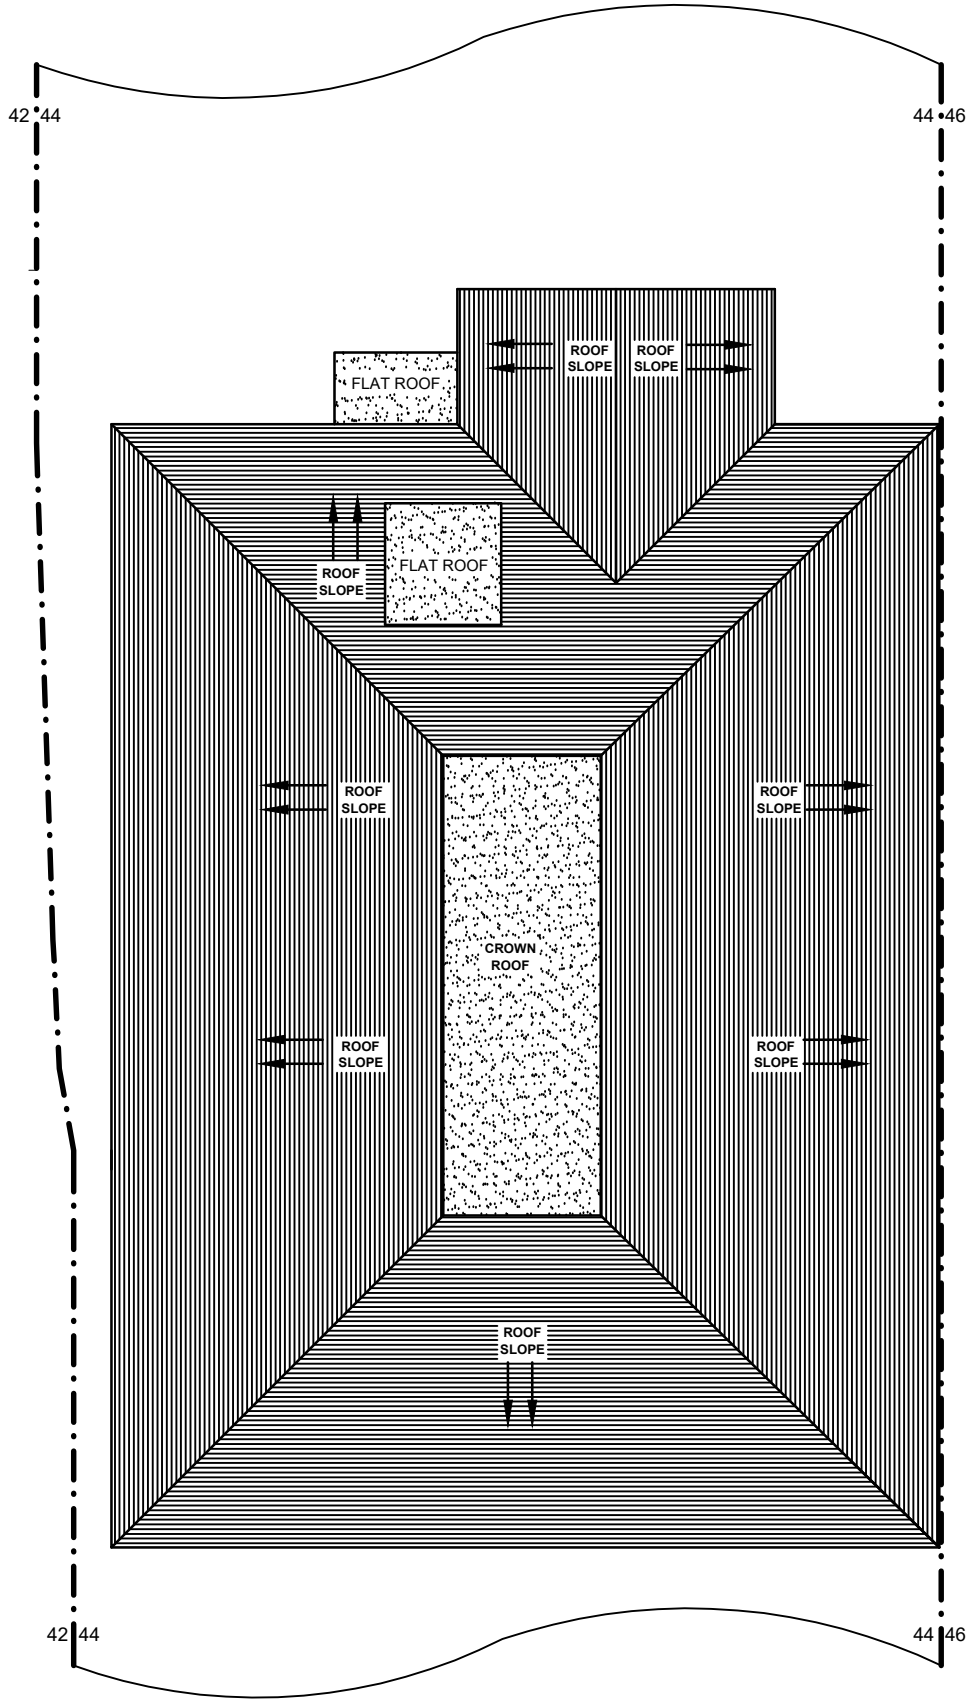

PROPOSED ROOF PLAN

REV	DATES	COMMENTS
B	22.01.2025	SIDE EXTENSION & MAIN ROOF MODIFIED
A	13.01.2025	MAIN ROOF MODIFIED
SCALE: 1:100@A3		
DRG NO : 44 HILLSIDE ROAD-003		