



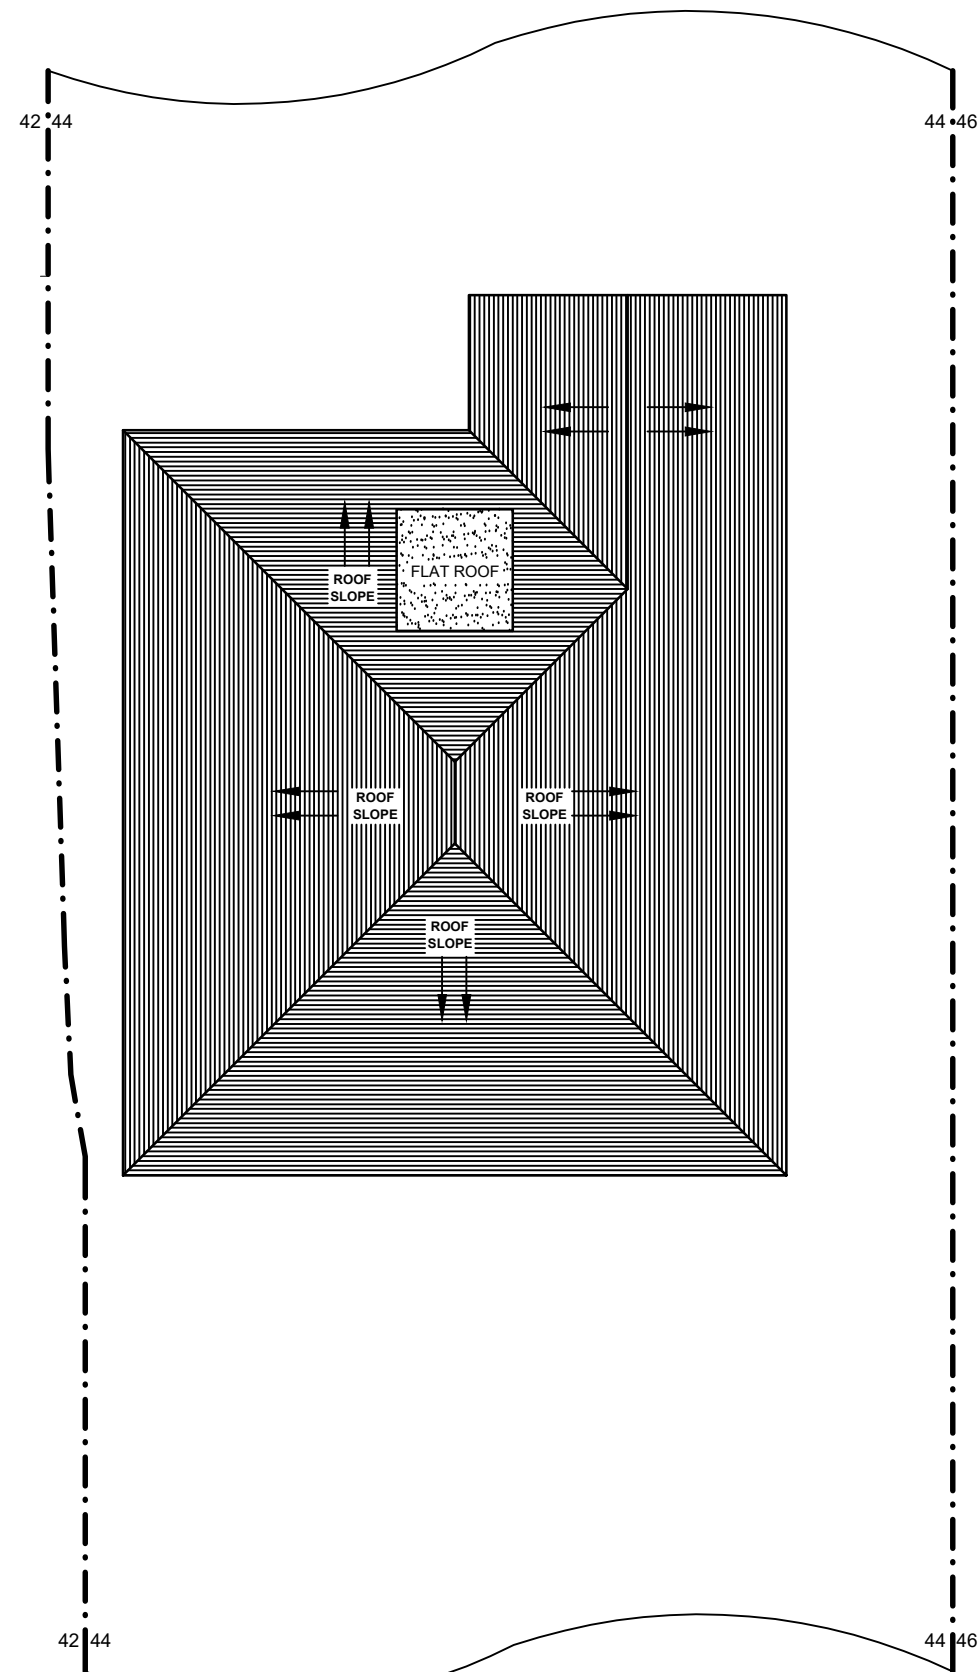

EXISTING ROOF PLAN

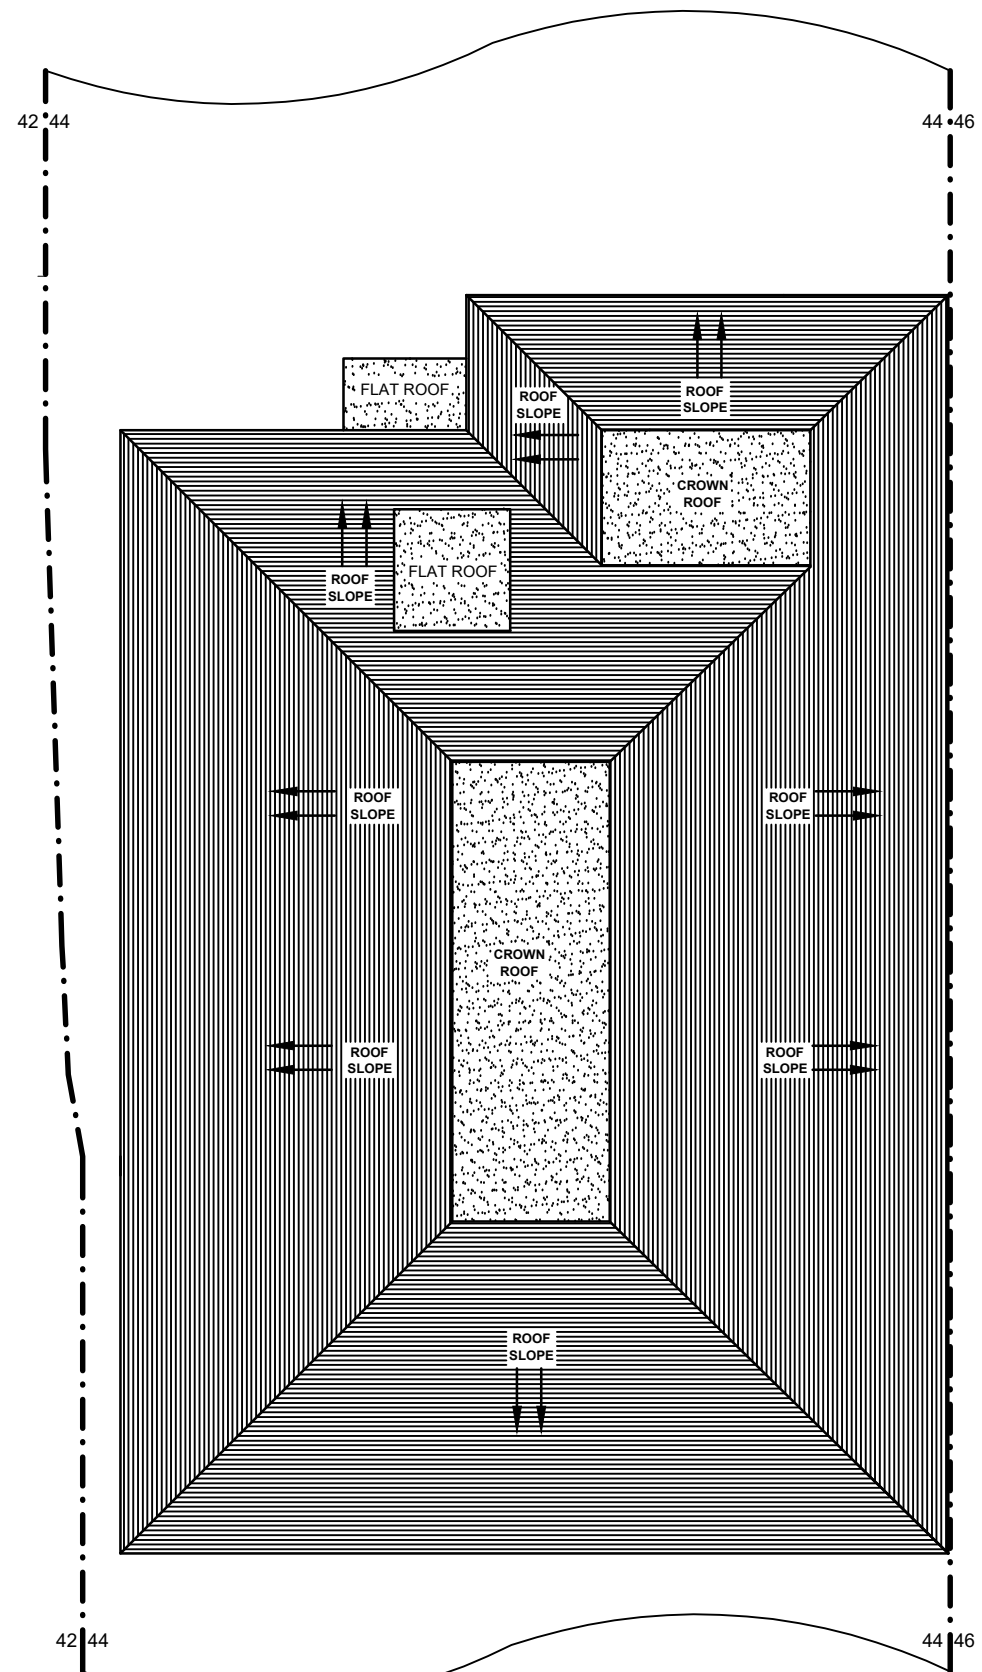

PROPOSED ROOF PLAN

ICREATE
DESIGN LIMITED
Planning & Designing of All Types of Building Works
1 CRABTREE CLOSE, BUSHEY, WD23 3BJ
Tel: 07886759400 ; EM: ikreated@gmail.com

CLIENT :
MR. DINESH PATEL
44 HILLSIDE ROAD
NORTHWOOD
HA6 1QB

PROJECT/TITLE

SCALE:	DRG NO :
1:100@A3	44 HILLSIDE ROAD-003