






FRONT ELEVATION
PROPOSED

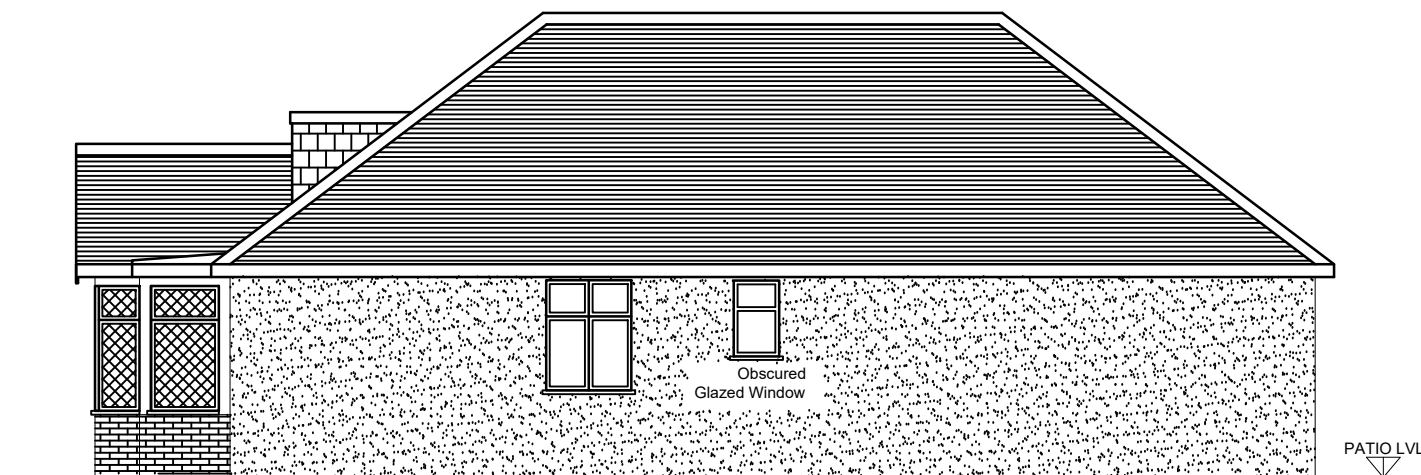

SIDE ELEVATION PROPOSED
(AS VIEWED FROM NO:42)

 

REAR ELEVATION
PROPOSED

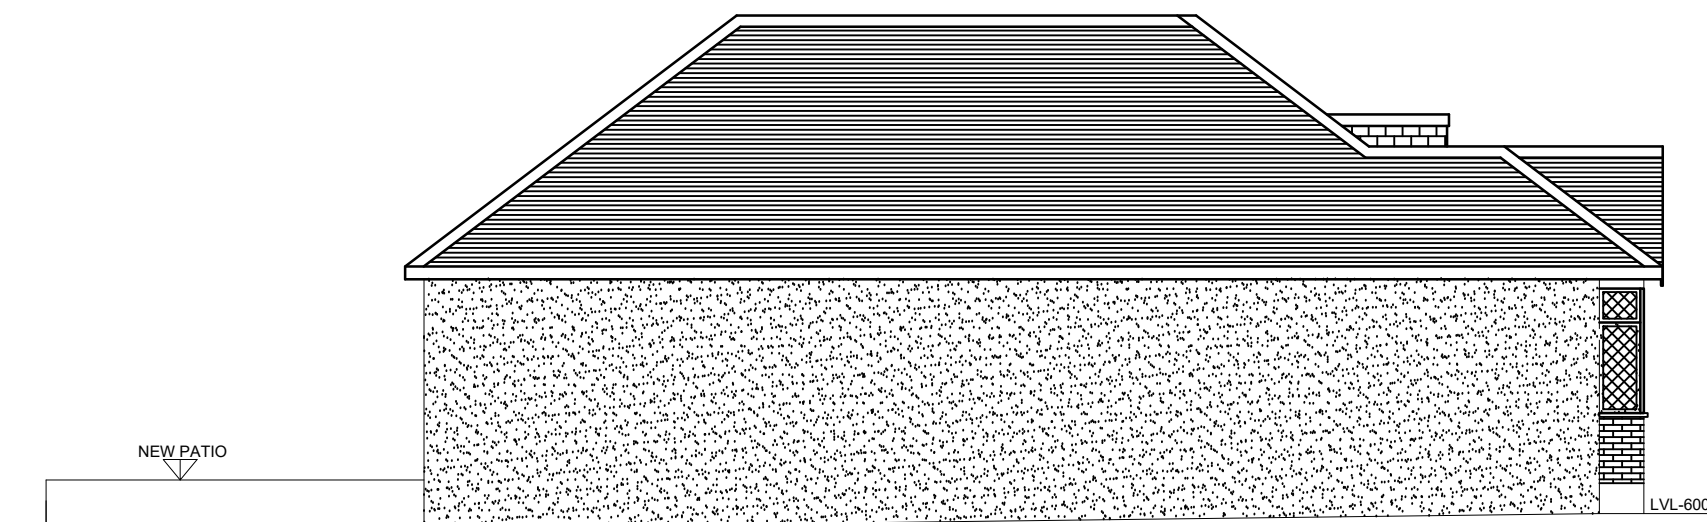

SIDE ELEVATION PROPOSED
(AS VIEWED FROM NO:46)

ICREATE ©
DESIGN LIMITED

Planning & Designing of All Types of Building Works
1 CRABTREE CLOSE, BUSHEY, WD23 3BJ
Tel: 07886759400 ; EM: ikreated@gmail.com

CLIENT :

MR. DINESH PATEL
44 HILLSIDE ROAD
NORTHWOOD
HA6 1Q

PROJECT/TITLE

SINGLE STOREY SIDE TO REAR
EXTENSION, PORCH AND OTHER
INTERNAL ALTERATIONS FOLLOWING
DEMOLITION OF GARAGE

REV	DATES	COMMENTS
A	13.01.2025	MAIN ROOF MODIFIED
SCALE:		DRG NO :
1:100@A3		44 HILLSIDE ROAD-005