



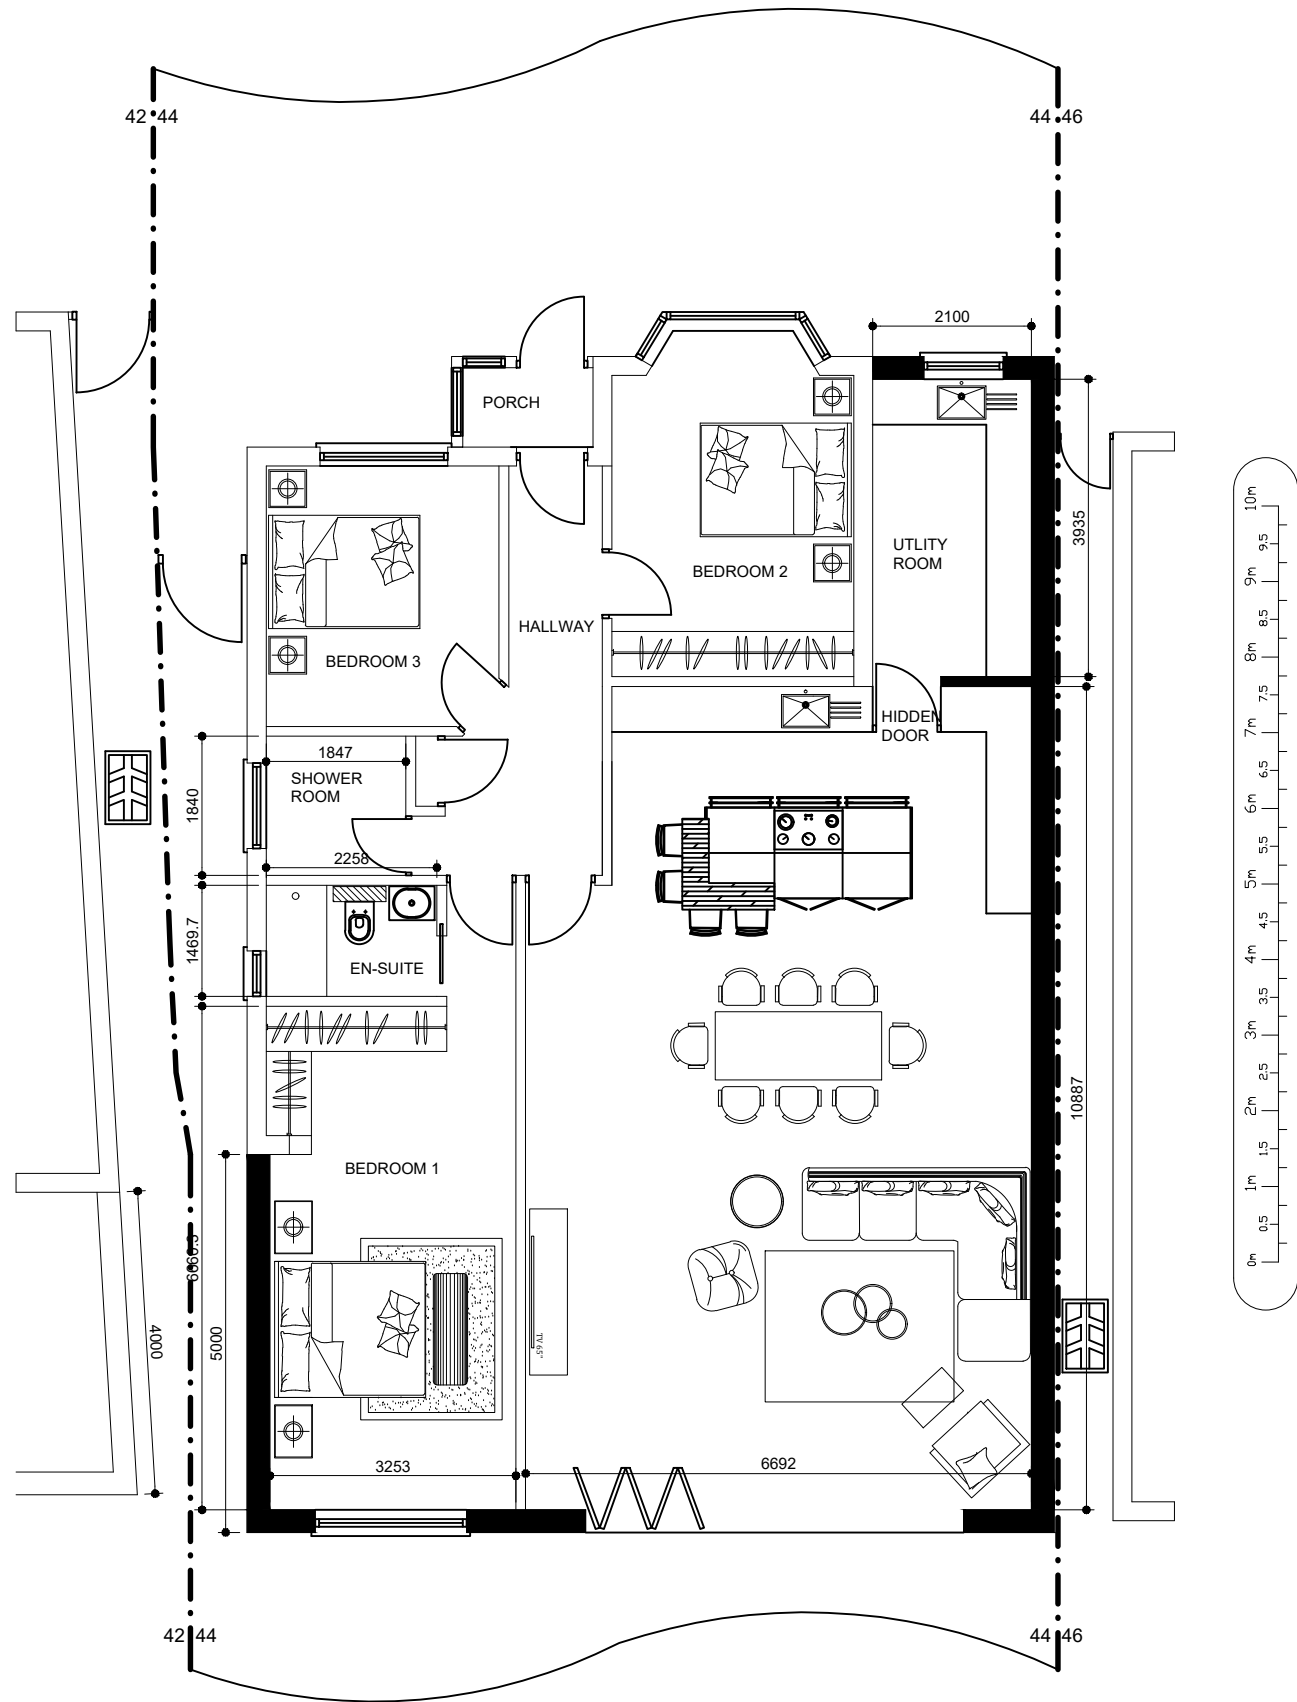

PROPOSED GROUND FLOOR PLAN

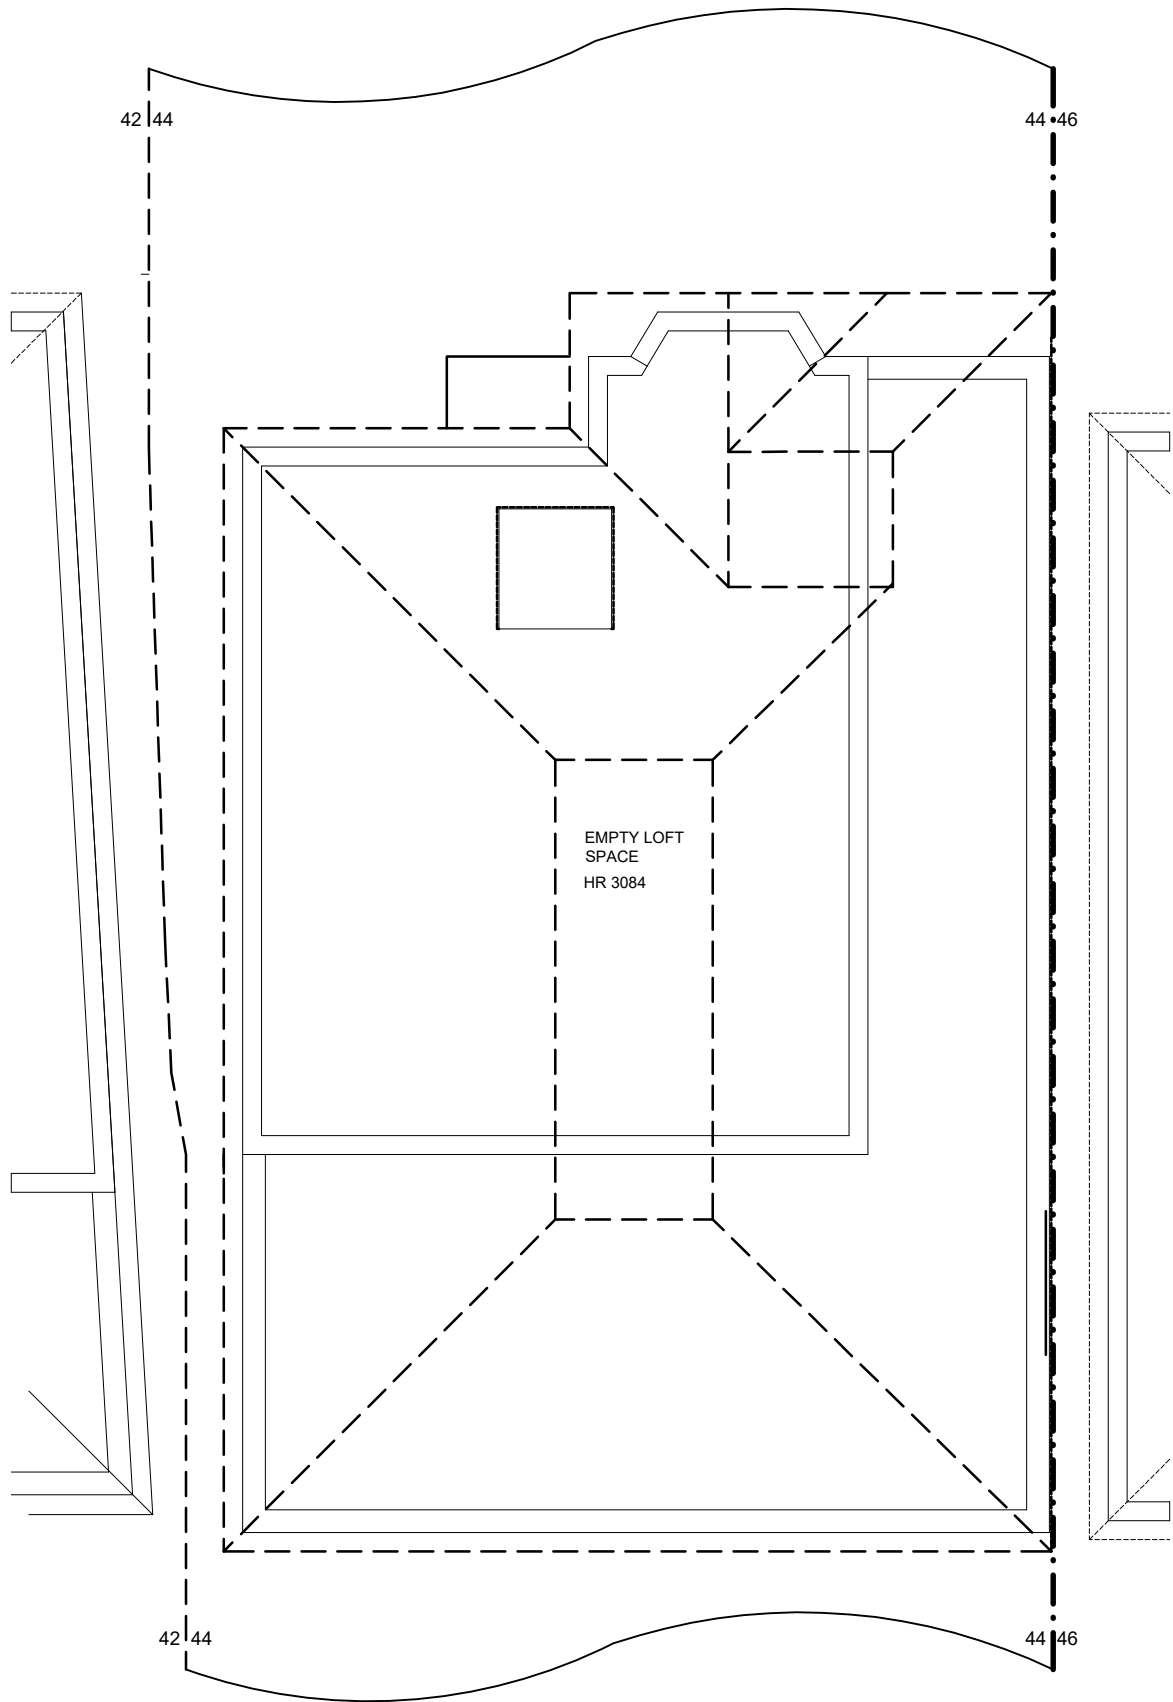

PROPOSED LOFT FLOOR PLAN

ICREATE[©] DESIGN LIMITED Planning & Designing of All Types of Building Works 1 CRABTREE CLOSE, BUSHEY, WD23 3BJ Tel: 07886759400 ; EM: ikreated@gmail.com		CLIENT : MR. DINESH PATEL 44 HILLSIDE ROAD NORTHWOOD HA6 1Q		PROJECT/TITLE SINGLE STOREY SIDE TO REAR EXTENSION,PORCH AND OTHER INTERNAL ALTERATIONS FOLLOWING DEMOLITION OF GARAGE		SCALE: 1:100@A3 DRG NO : 44 HILLSIDE ROAD-002	