



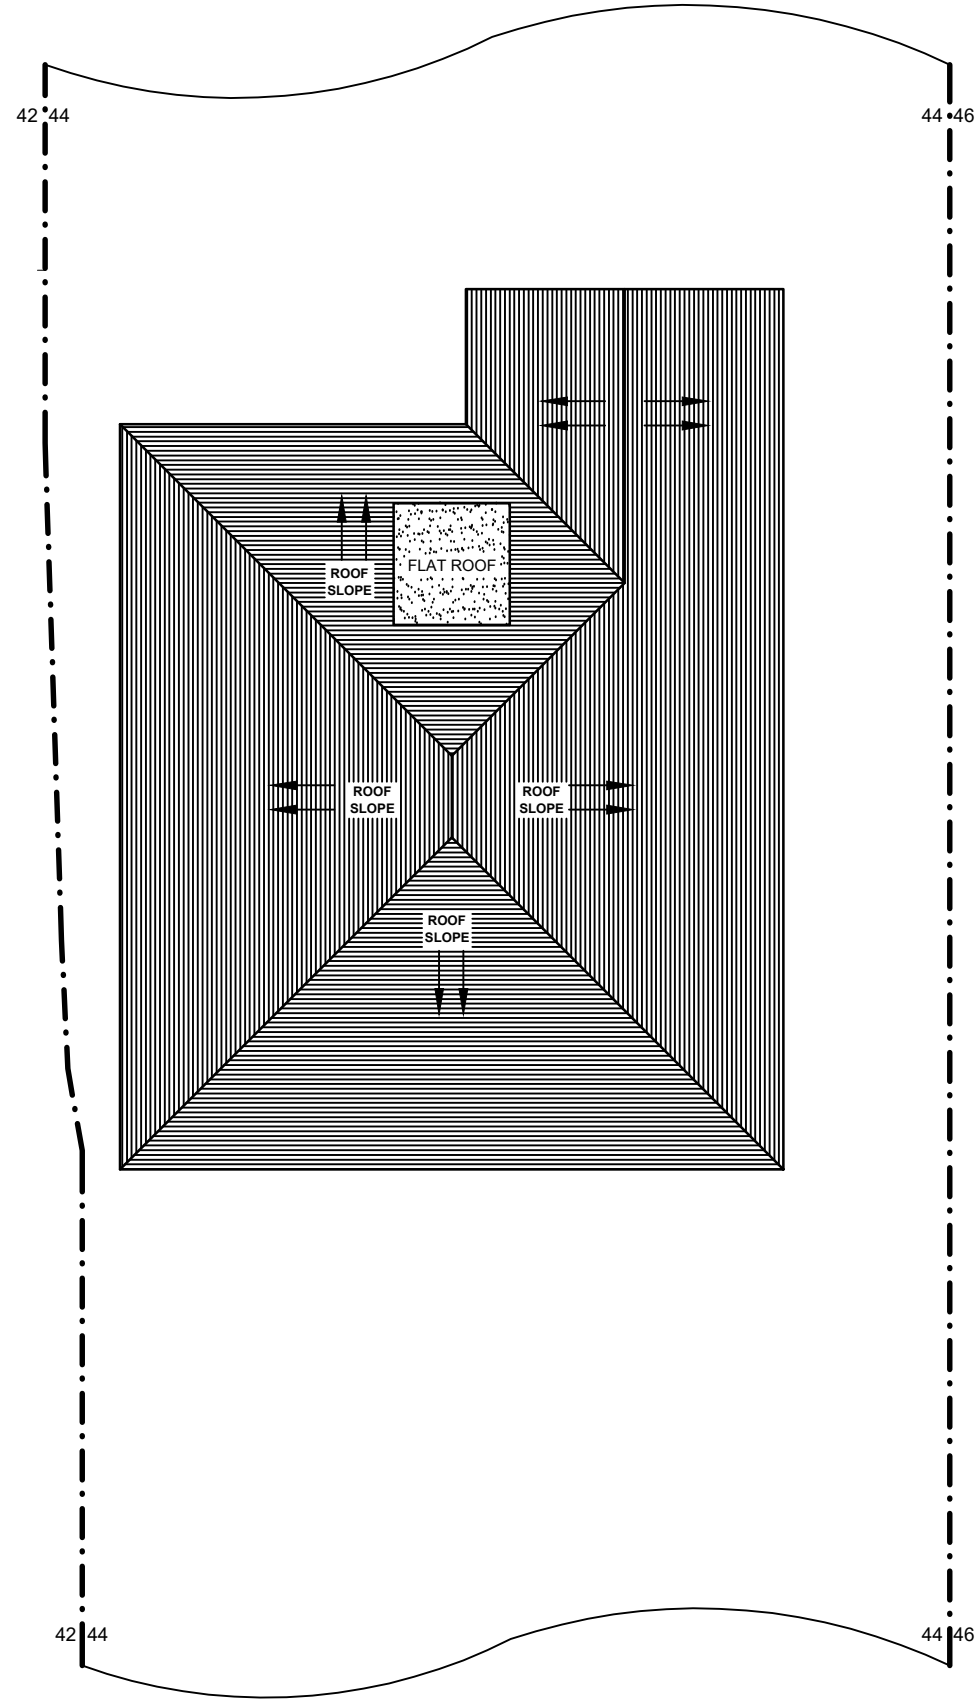

EXISTING ROOF PLAN

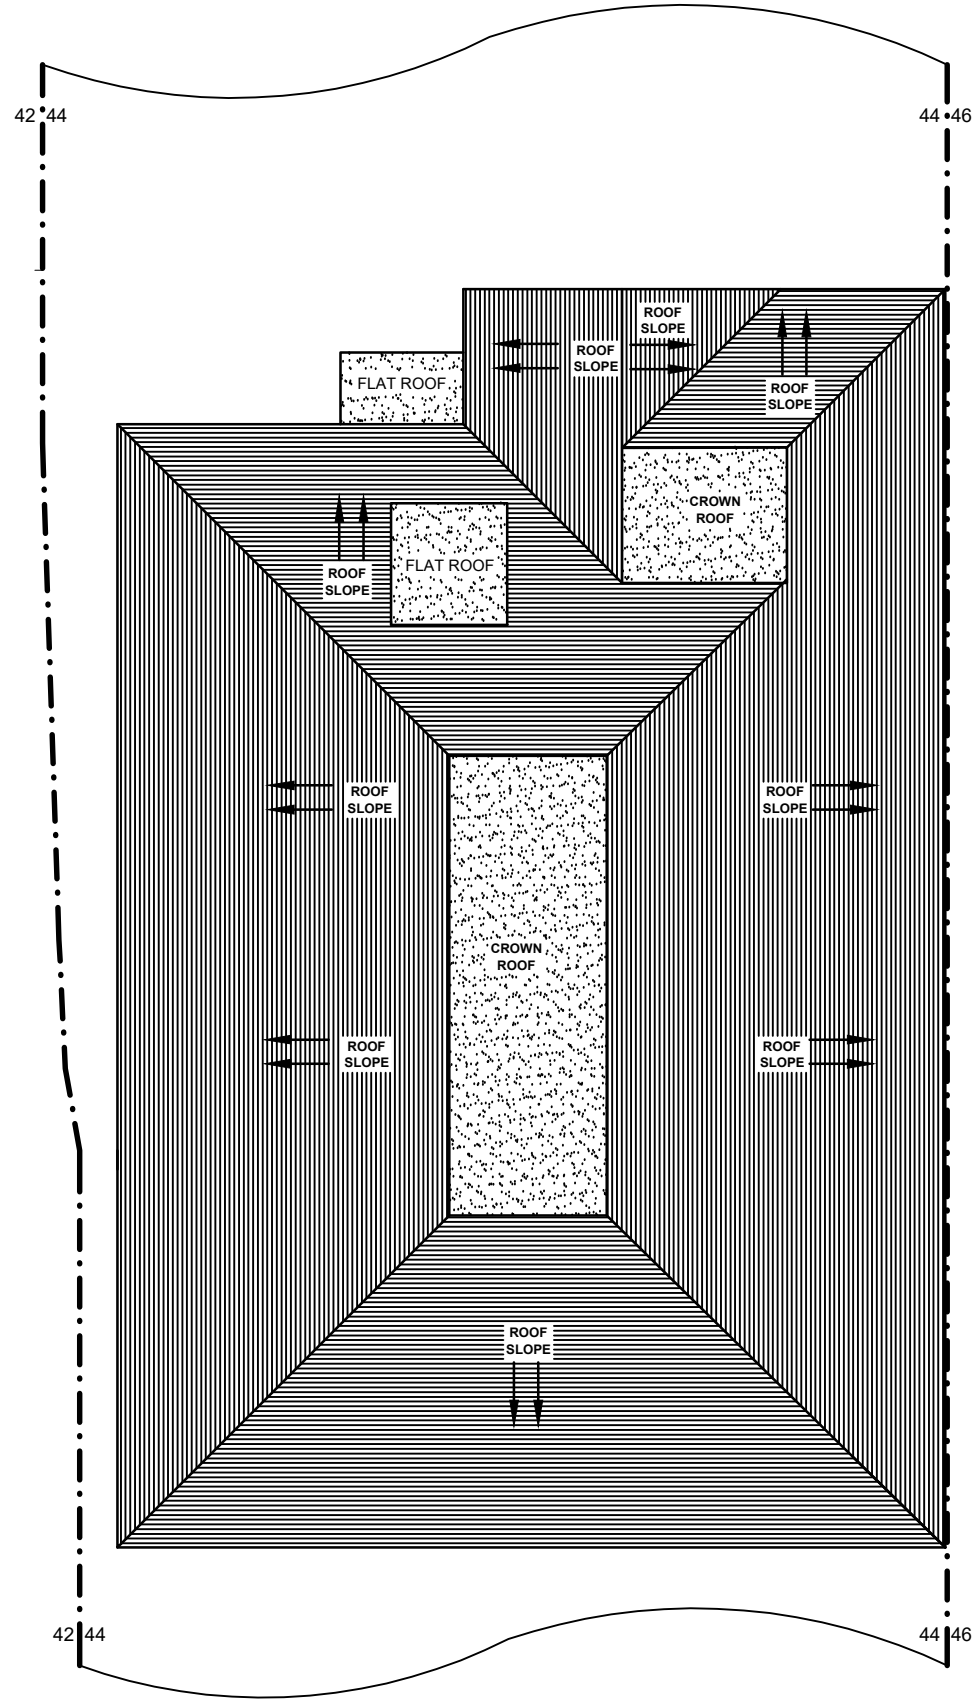

PROPOSED ROOF PLAN

PROJECT/TITLE		SINGLE STOREY SIDE TO REAR EXTENSION, PORCH AND OTHER INTERNAL ALTERATIONS FOLLOWING DEMOLITION OF GARAGE		CLIENT :		MR. DINESH PATEL 44 HILLSIDE ROAD NORTHWOOD HA6 1Q		© ICREATE DESIGN LIMITED Planning & Designing of All Types of Building Works 1 CRABTREE CLOSE, BUSHEY, WD23 3BJ Tel: 07886759400 ; EM: ikreated@gmail.com	
REV		DATES		COMMENTS		SCALE:		DRG NO :	
A		13.01.2025		MAIN ROOF MODIFIED		1:100@A3		44 HILLSIDE ROAD-003	