


## General Notes


© ABAY ARCHITECTURE RIBA

All dimensions and levels to be checked on site and any discrepancies to be reported to the architect before construction.


Written dimensions to be taken in preference to scaled dimensions.

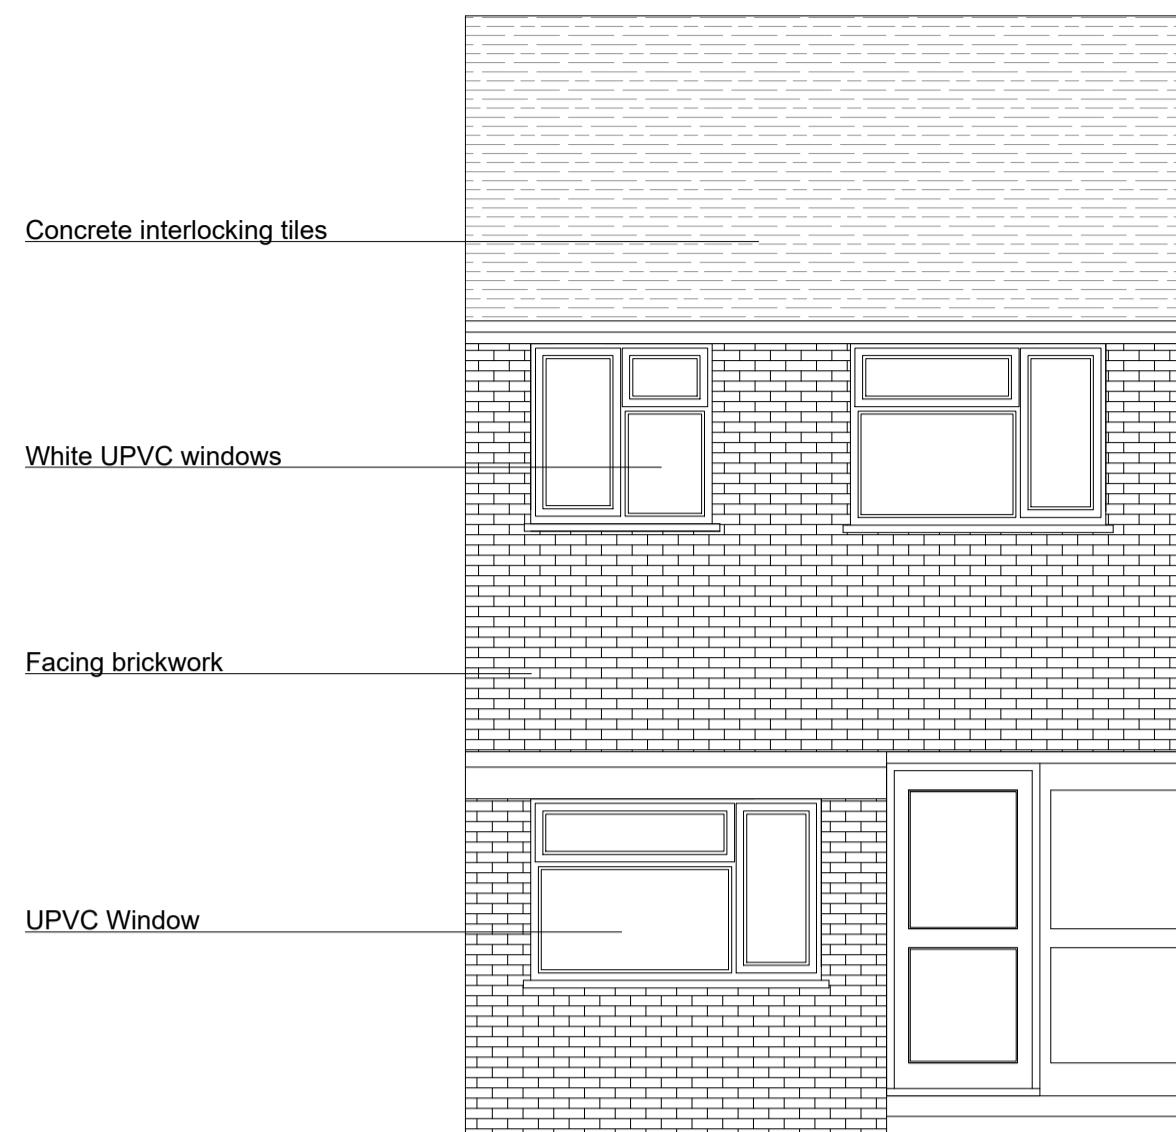





PROPOSED ELEVATION A  
FRONT

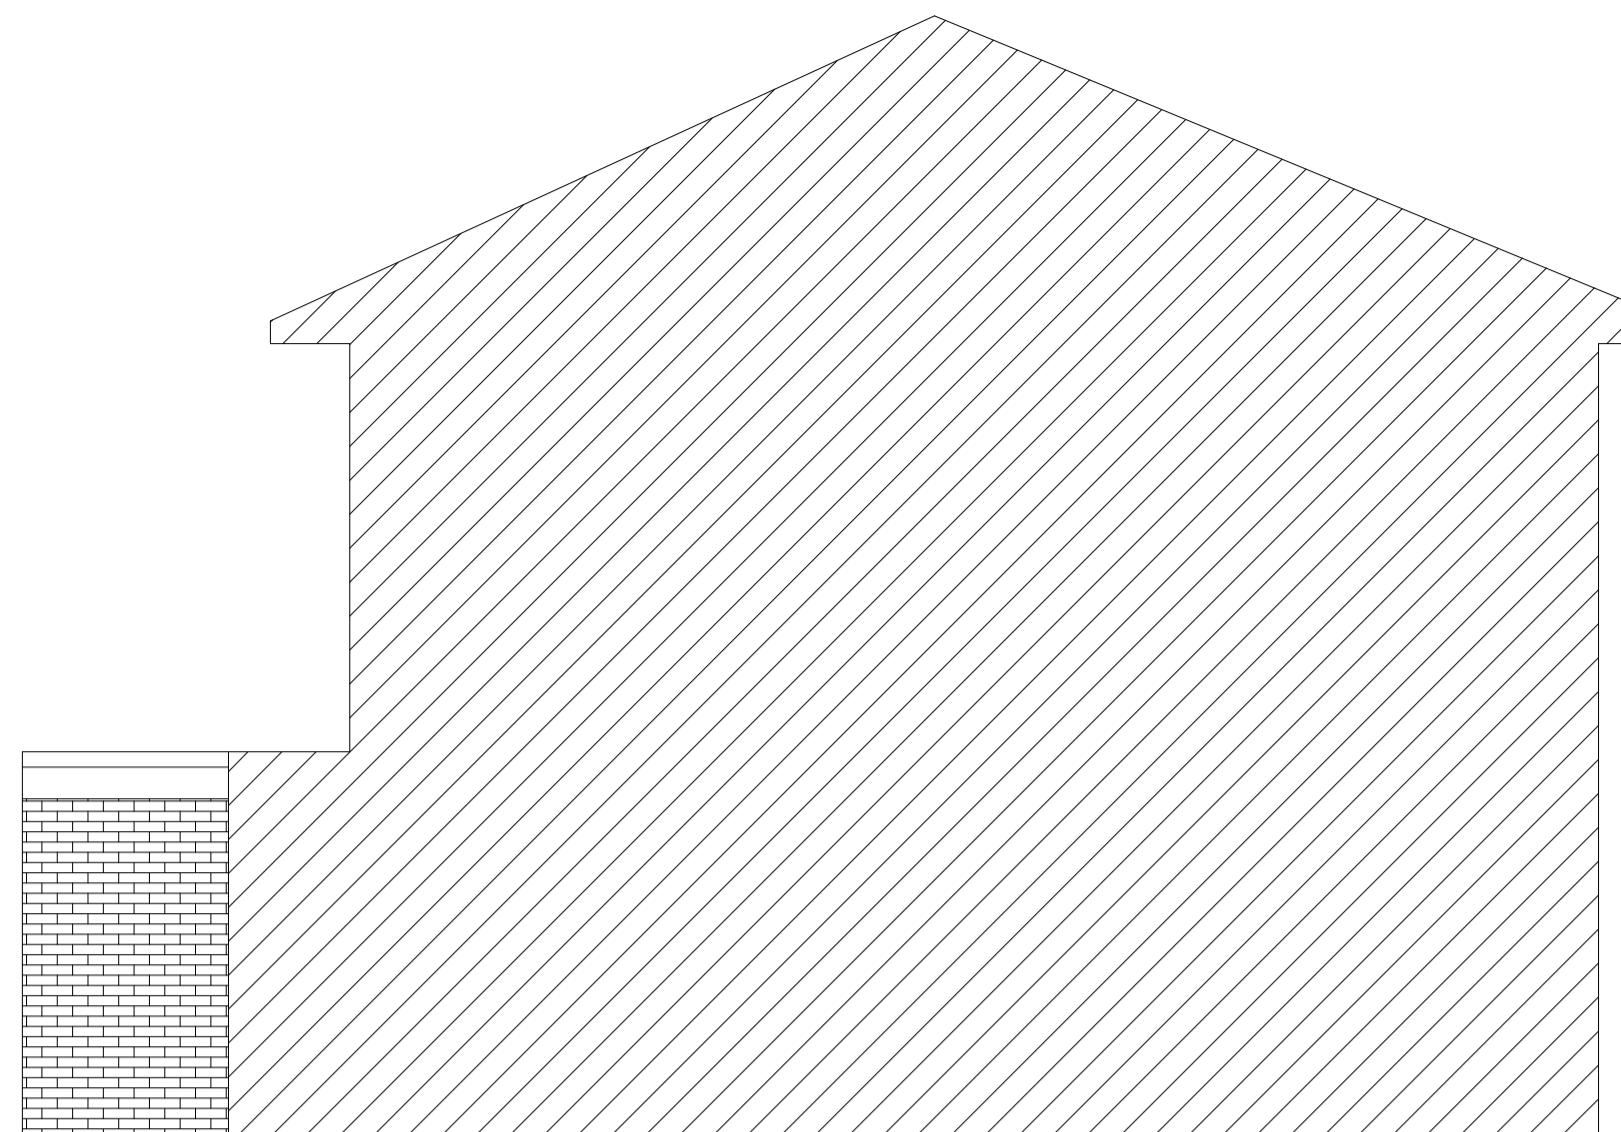

PROPOSED ELEVATION D  
SIDE

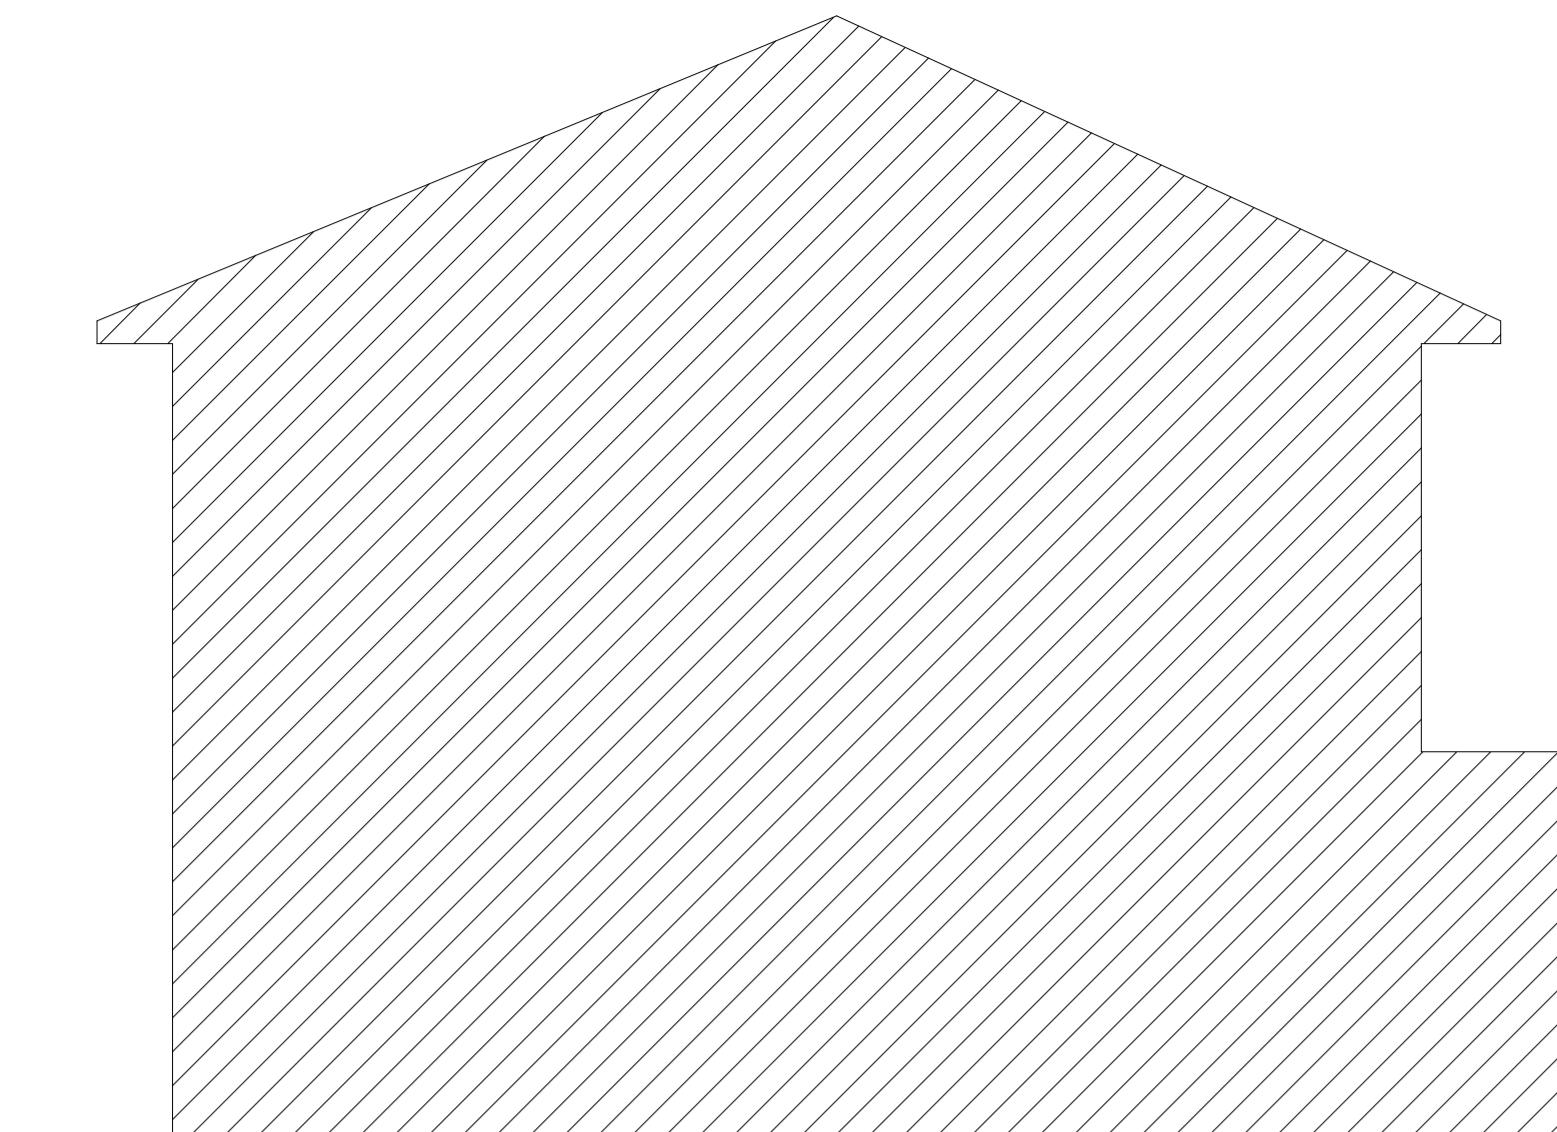

PROPOSED ELEVATION B  
SIDE

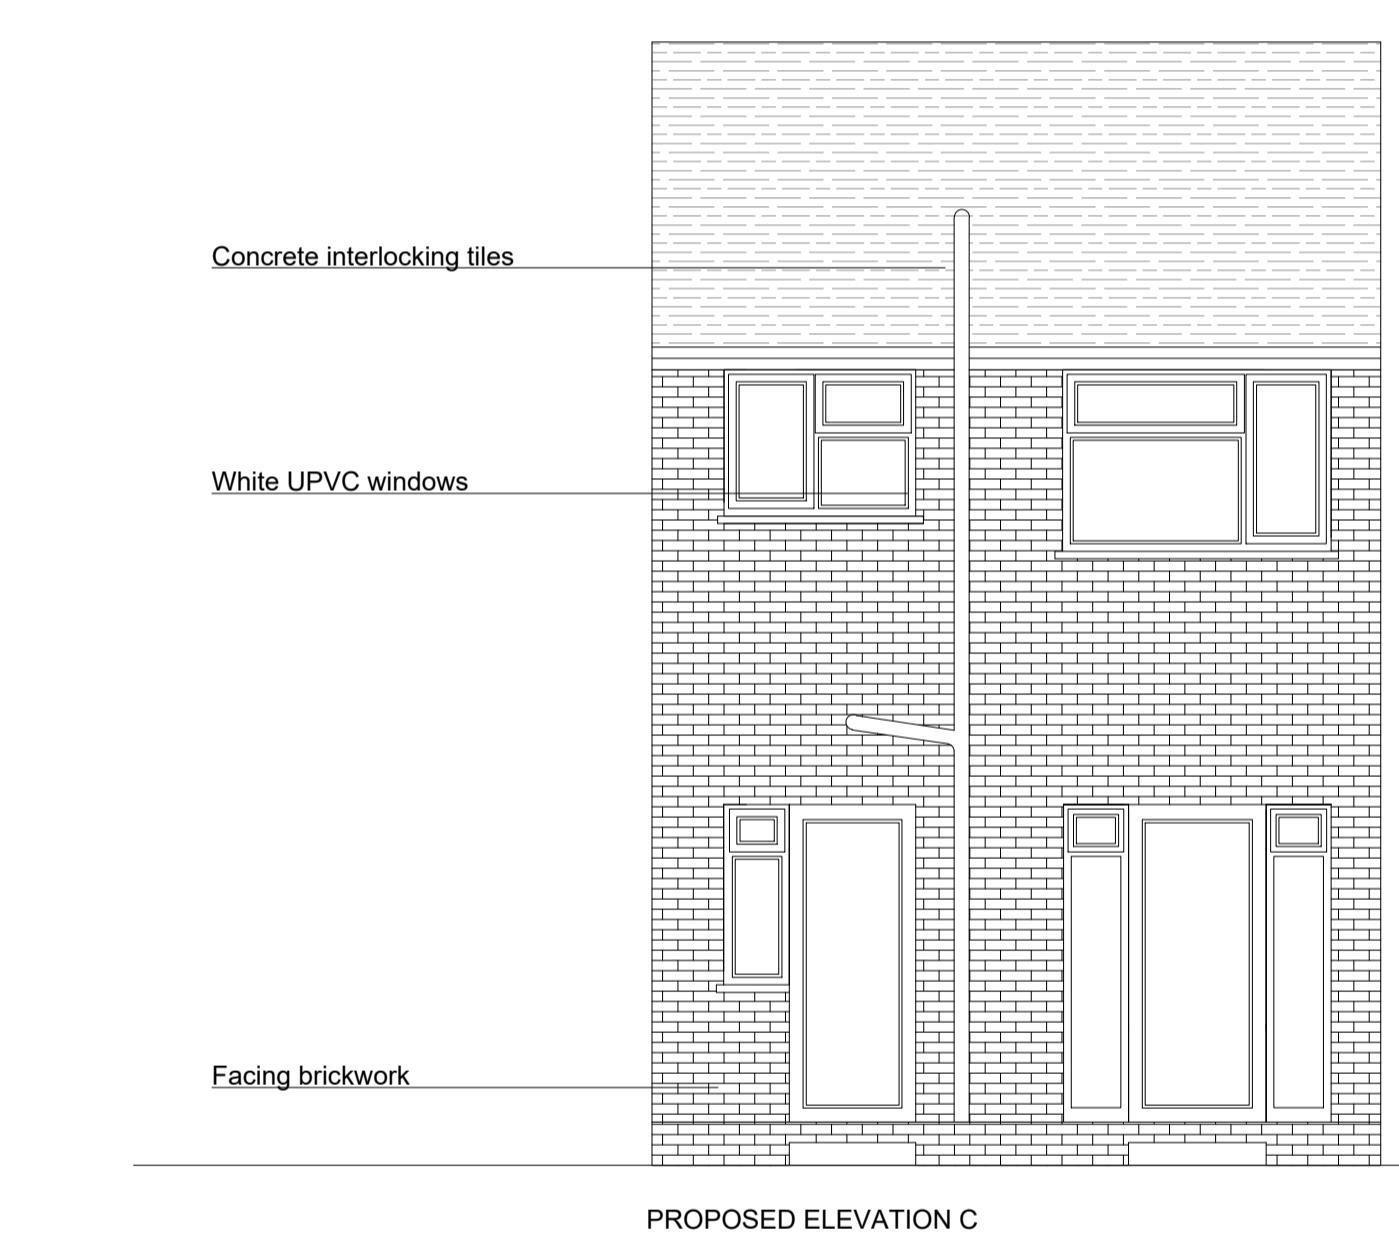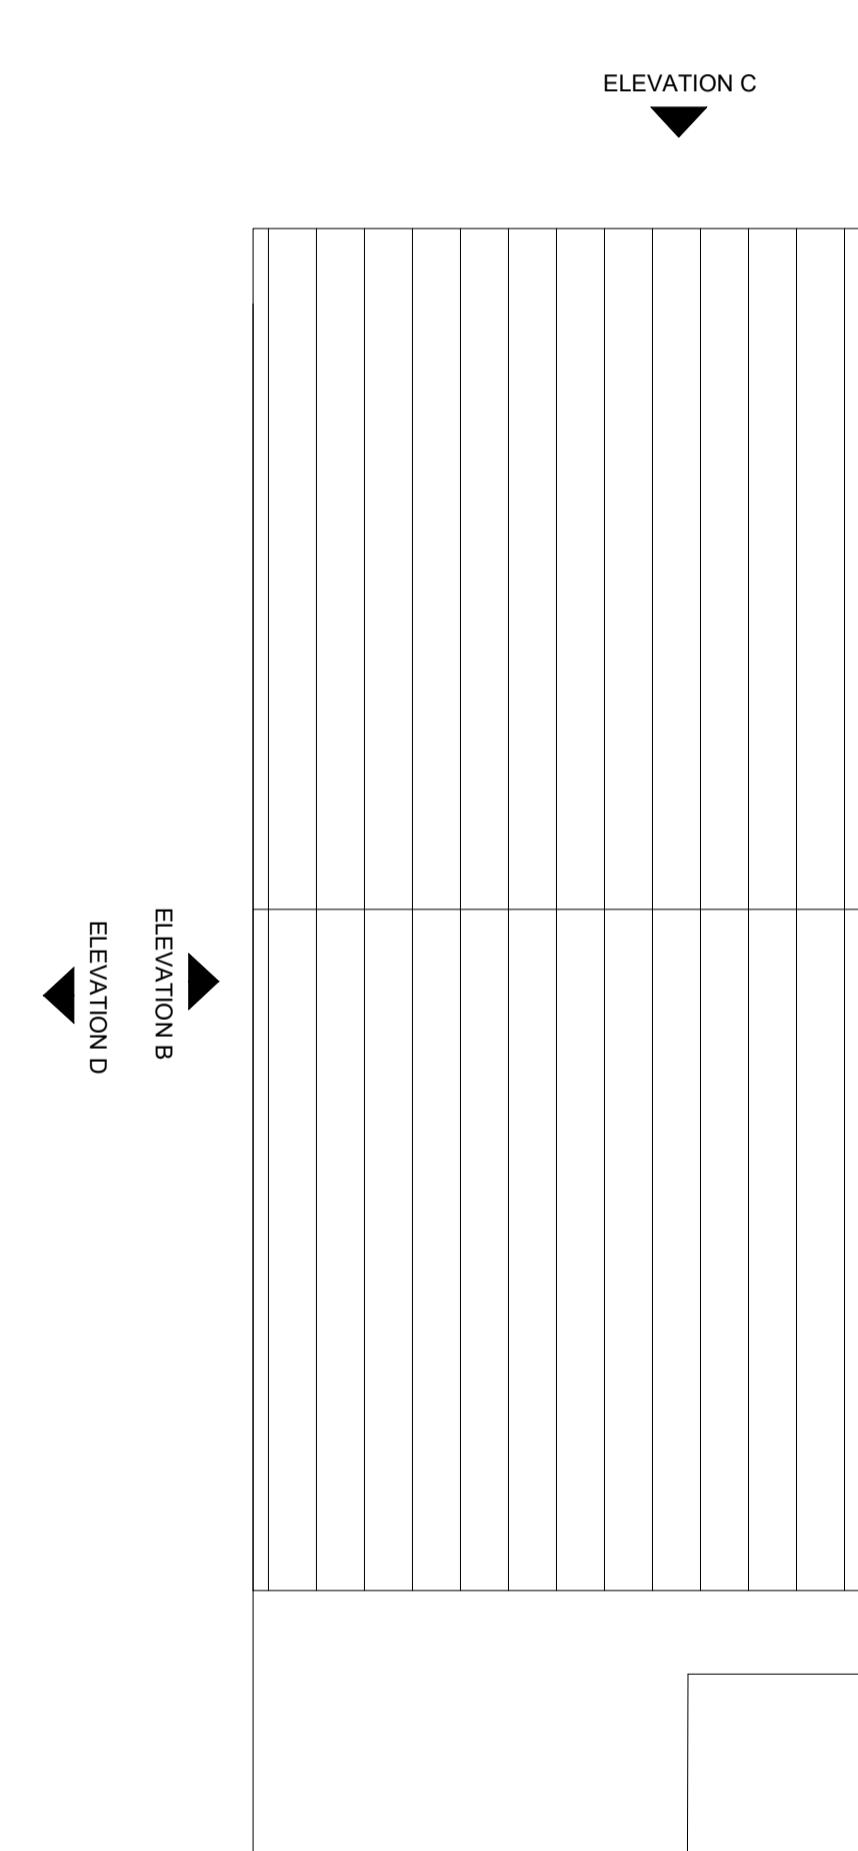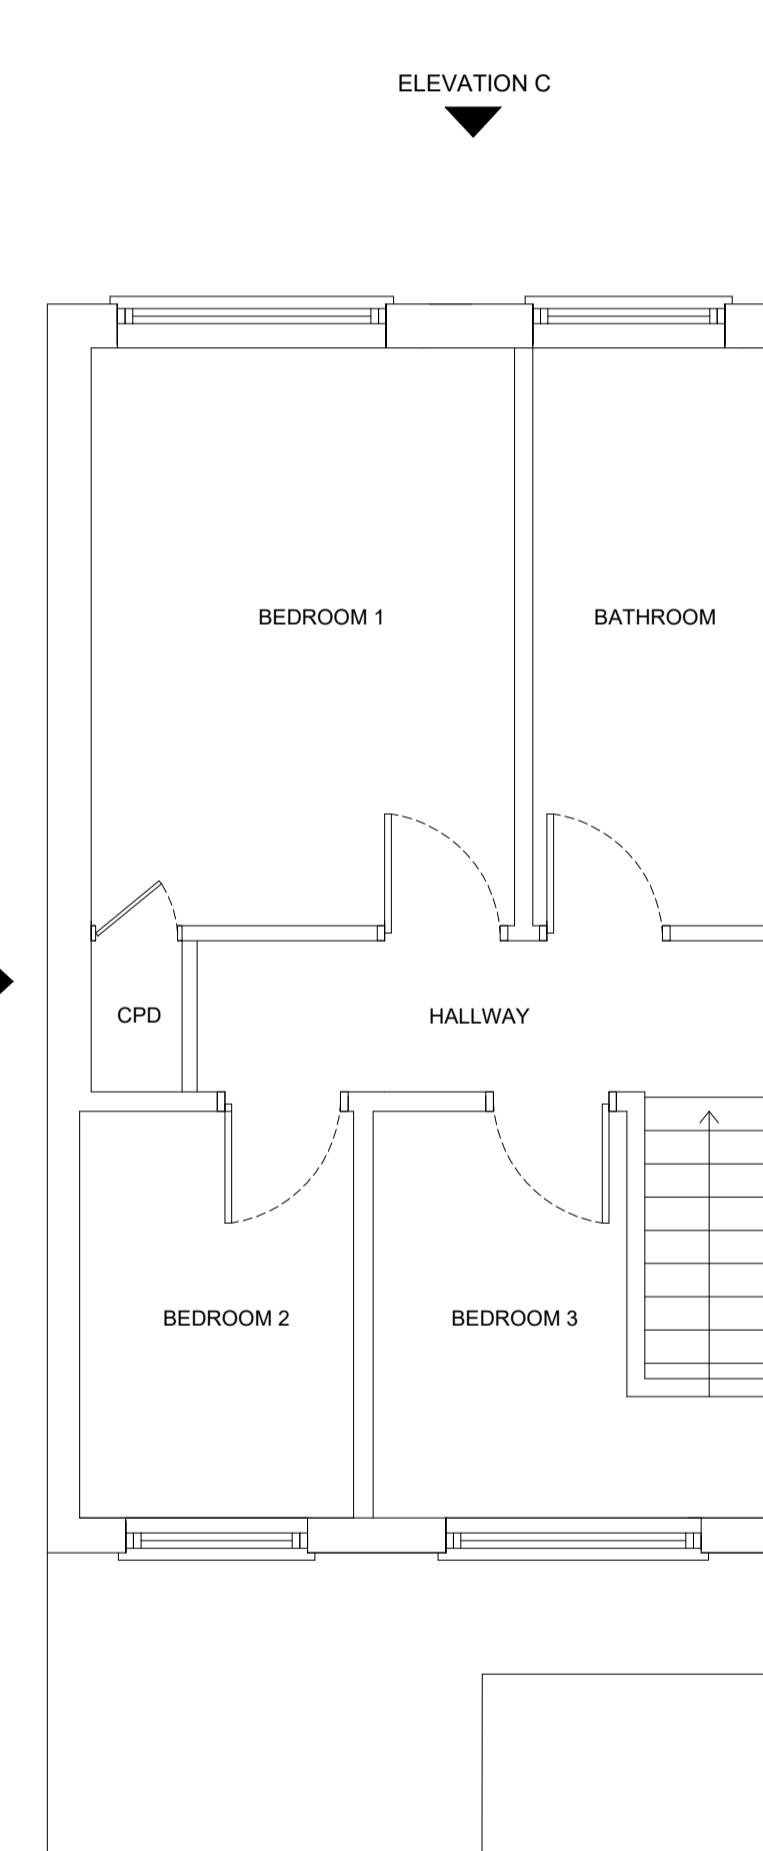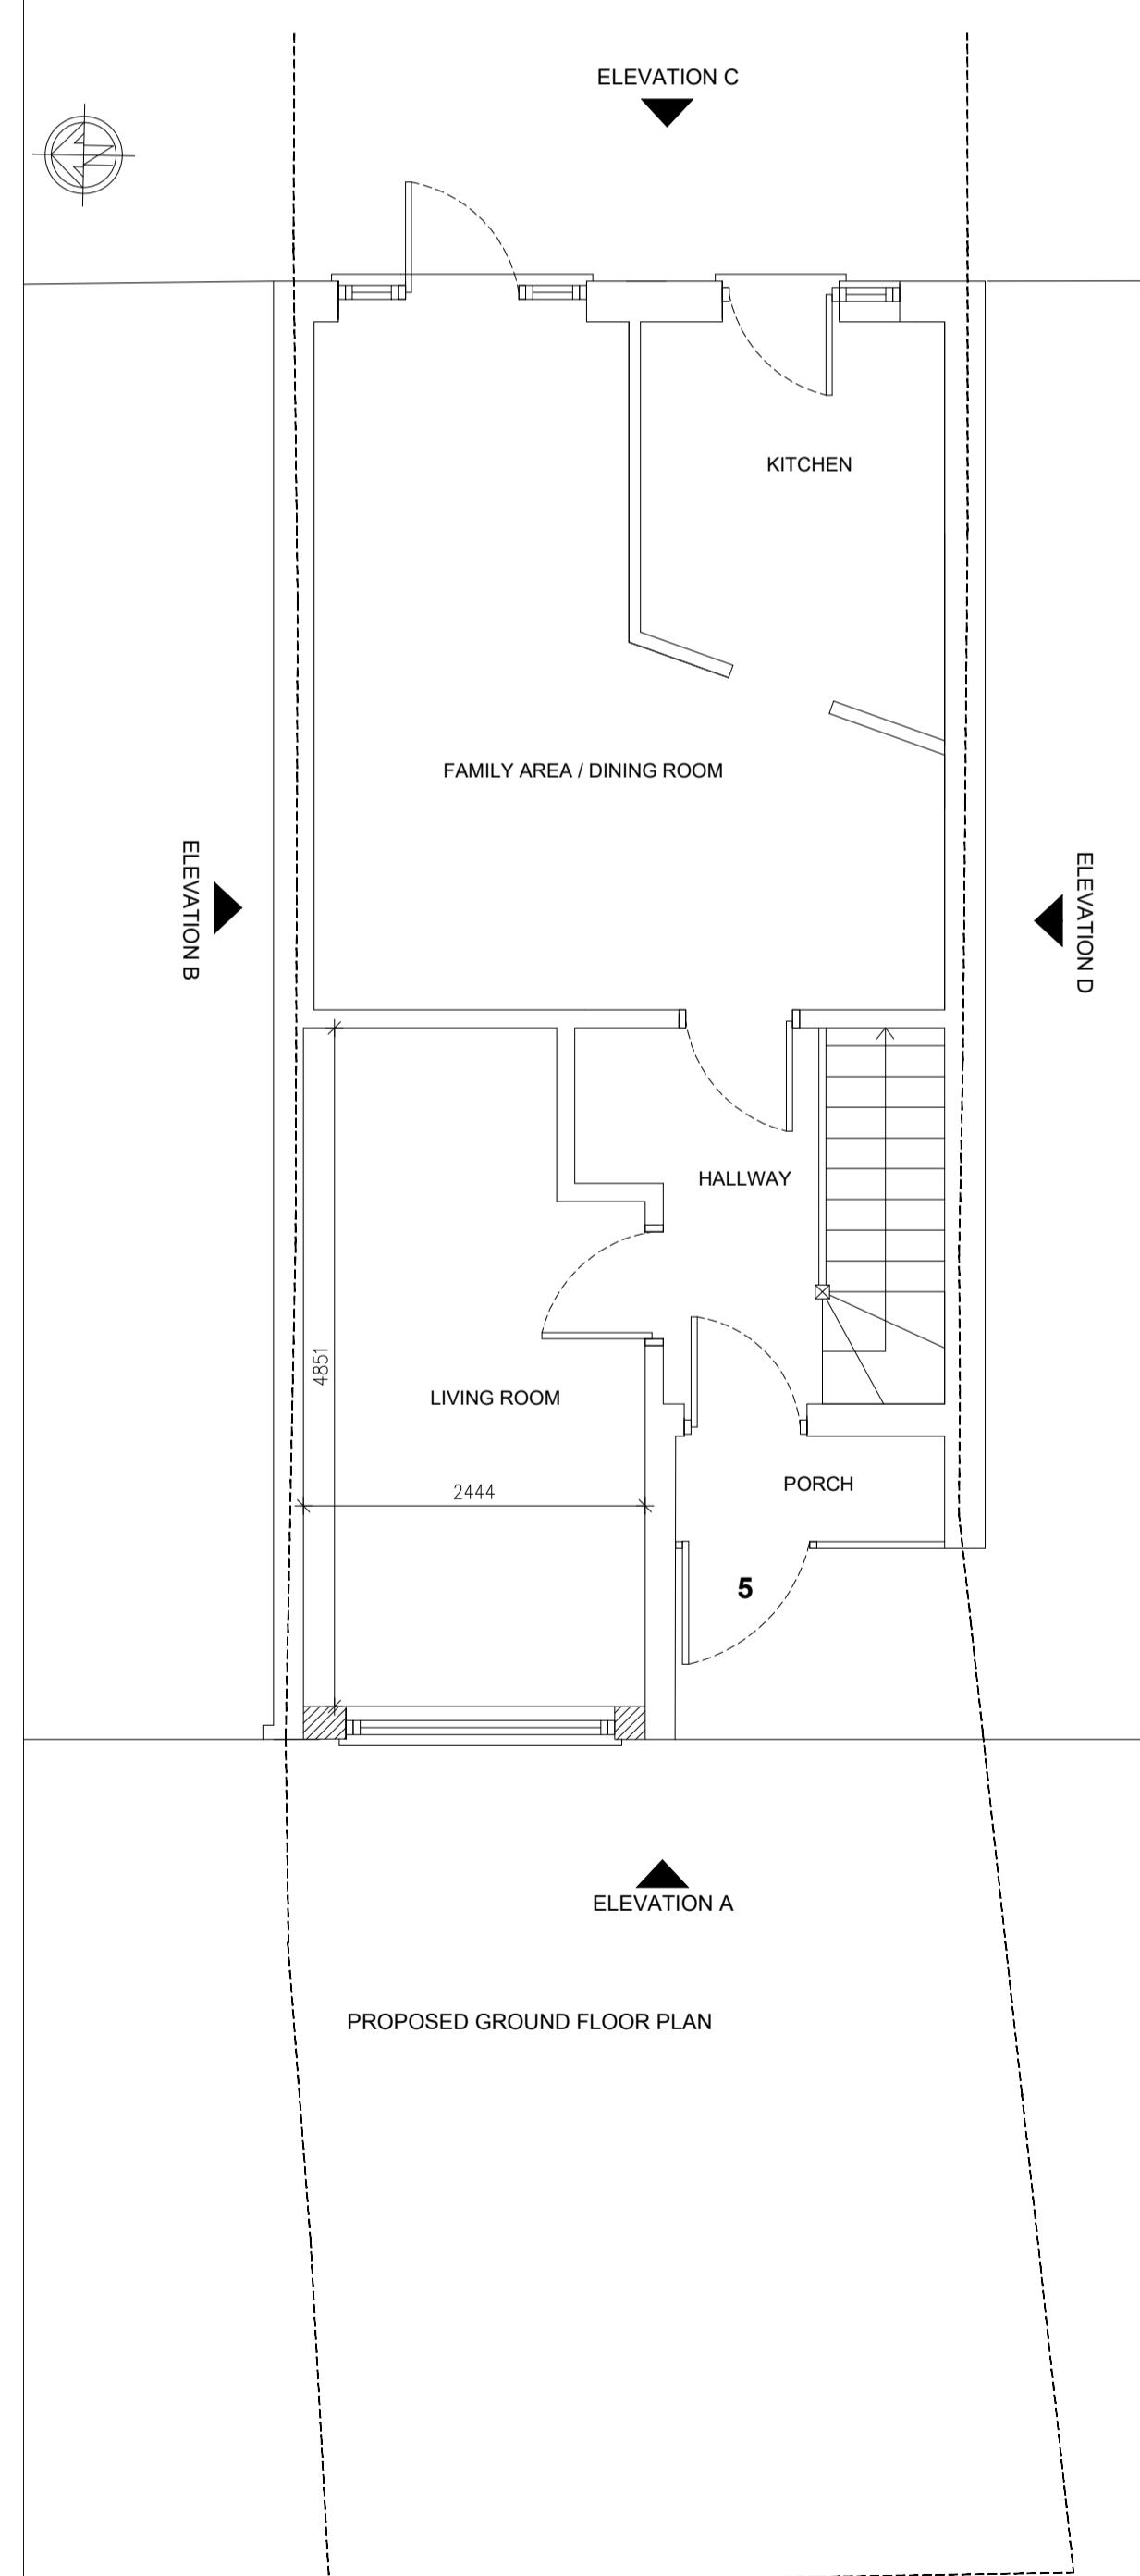

PROPOSED ELEVATION C  
REAR

Rev	Date	Amendment
-----	------	-----------

## CLIENT

KMP PROPERTIES  
5 TITMUS CLOSE  
HILLINGDON  
UB8 3DF

## PROJECT

PROPOSED

FLOOR PLANS AND ELEVATIONS

## DATE

27.09.24

## SCALE

1:50 @ A1

## DRAWN

NA

## REV

## DRAWING NUMBER

1525-P-003

Neha Abayawardana RIBA  
abay.architecture@yahoo.com

ABAY ARCHITECTURE

