




FRONT ELEVATION



SIDE ELEVATION



REAR ELEVATION

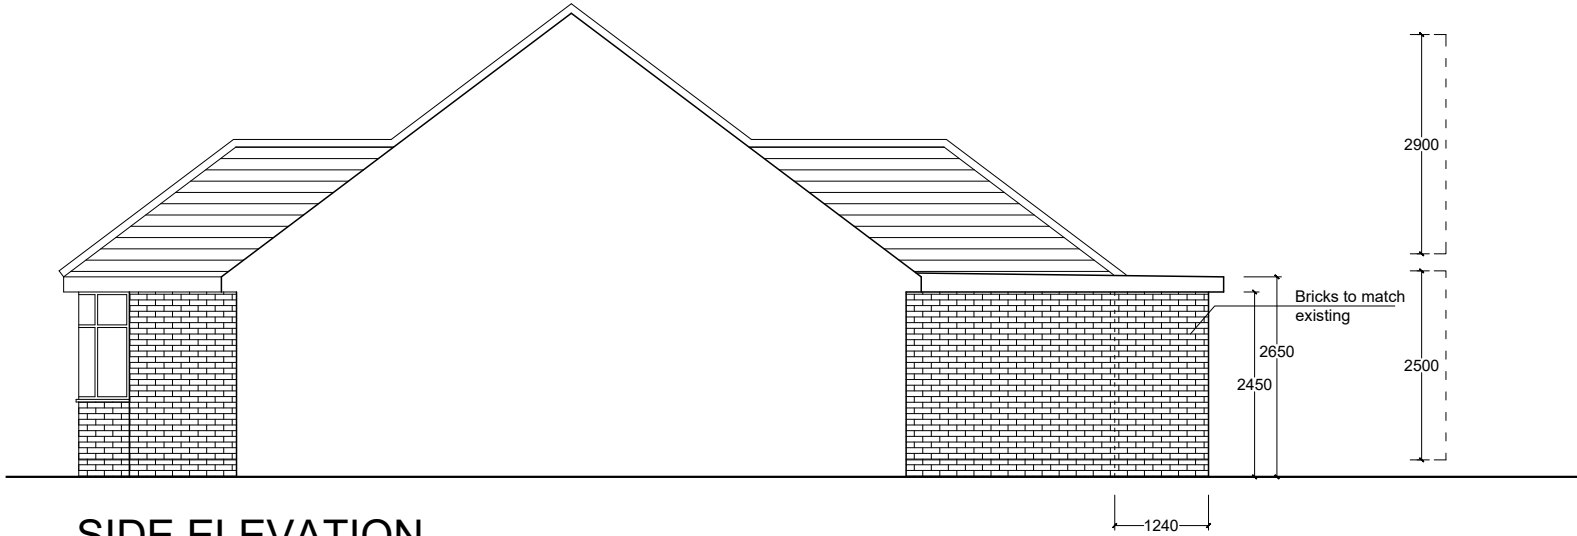

SIDE ELEVATION



REV	DATE	DESCRIPTION REVISION

MERCO

ARCHITECTURE | PLANNING | INTERIORS

First floor
7A Castle street
High wycombe
HP13 6RZ

890 Uxbridge road,
London,
UB4 0RR.

Phone: 0330 1334 230
Mobile: 07308 676 525

Email: info@merco.co
www.merco.co

REVISIONS:

CLIENT:

9 ROXBURN WAY
RUISLIP
HA4 6HR

PROJECT TITLE :

GROUND FLOOR REAR EXTENSION

STATUS :

PLANNING

DRAWING TITLE

PROPOSED ELEVATIONS

DRAWN	SH	SCALE	1/100@A3	DRAWING NO.
CHECKED	NASAR	DATE	07-12-2024	MER/55/04
CERTIFIED		APPROVED	REF.NO.	REV: