



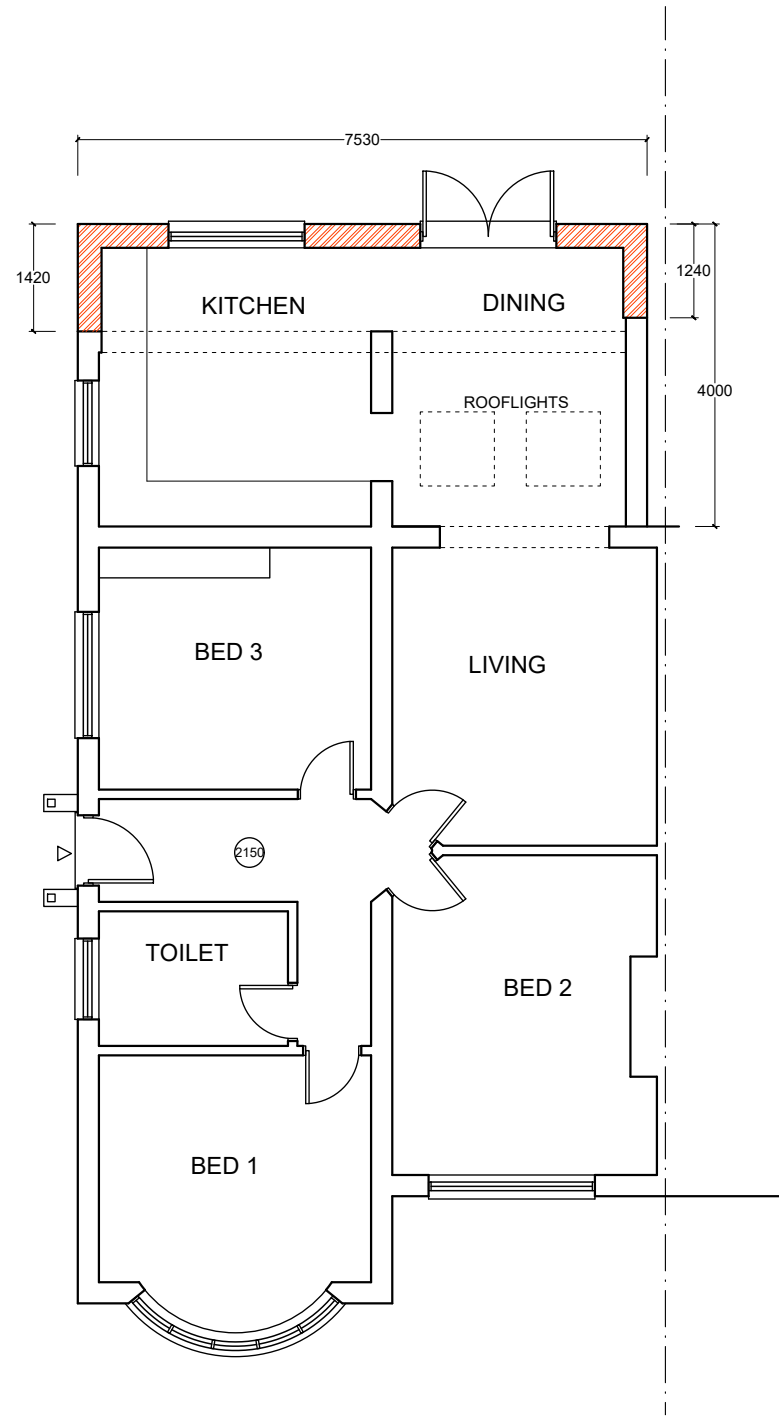

GROUND FLOOR PLAN

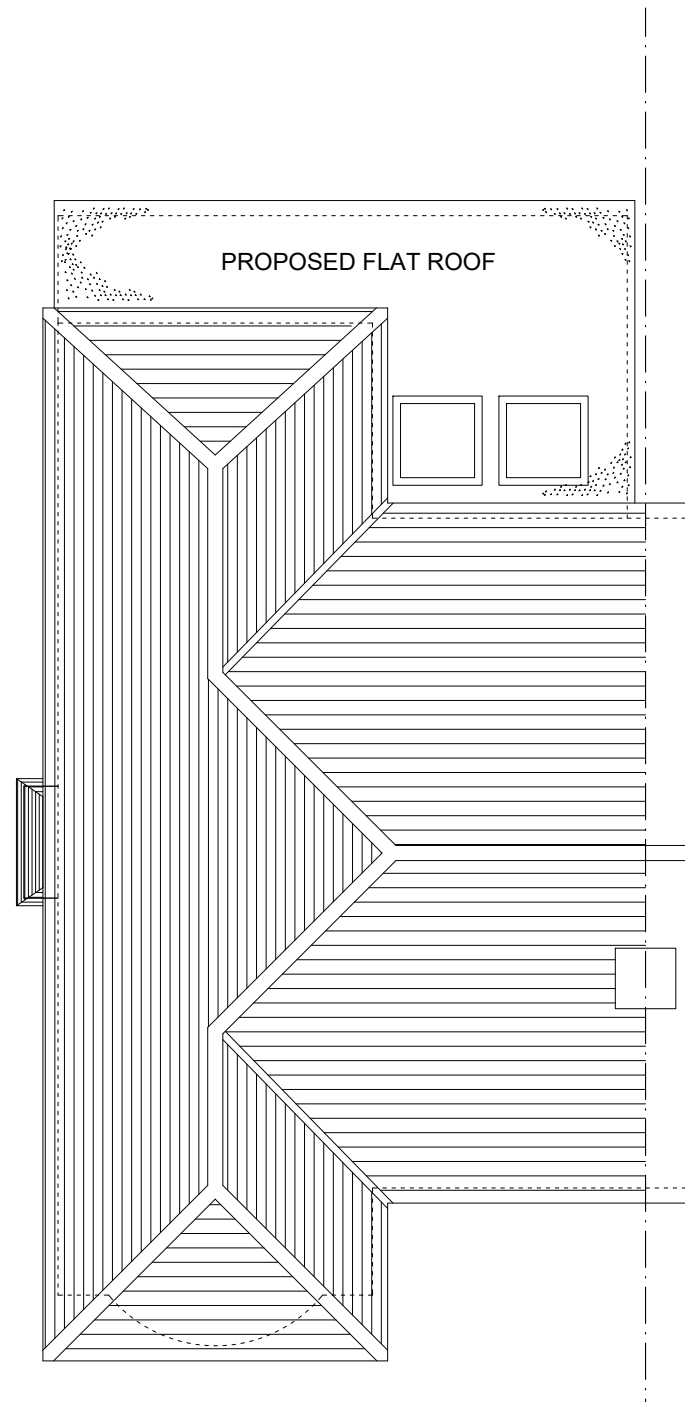

ROOF PLAN



REV	DATE	DESCRIPTION REVISION	
M E R C O			
ARCHITECTURE PLANNING INTERIORS			
First floor 7A Castle street High wycombe HP13 6RZ		890 Uxbridge road, London, UB4 0RR.	
Phone: 0330 1334 230 Mobile: 07308 676 525		Email: info@merco.co www.merco.co	
REVISIONS:			
CLIENT:			
9 ROXBURN WAY RUISLIP HA4 6HR			
PROJECT TITLE :			
GROUND FLOOR REAR EXTENSION			
STATUS :			
PLANNING			
DRAWING TITLE			
PROPOSED PLANS			
DRAWN	SH	SCALE	1/100@A3
CHECKED	NASAR	DATE	07-12-2024
CERTIFIED		APPROVED	REF.NO.
			REV:
		DRAWING NO. MER/55/03	