




FRONT ELEVATION




SIDE ELEVATION



REAR ELEVATION

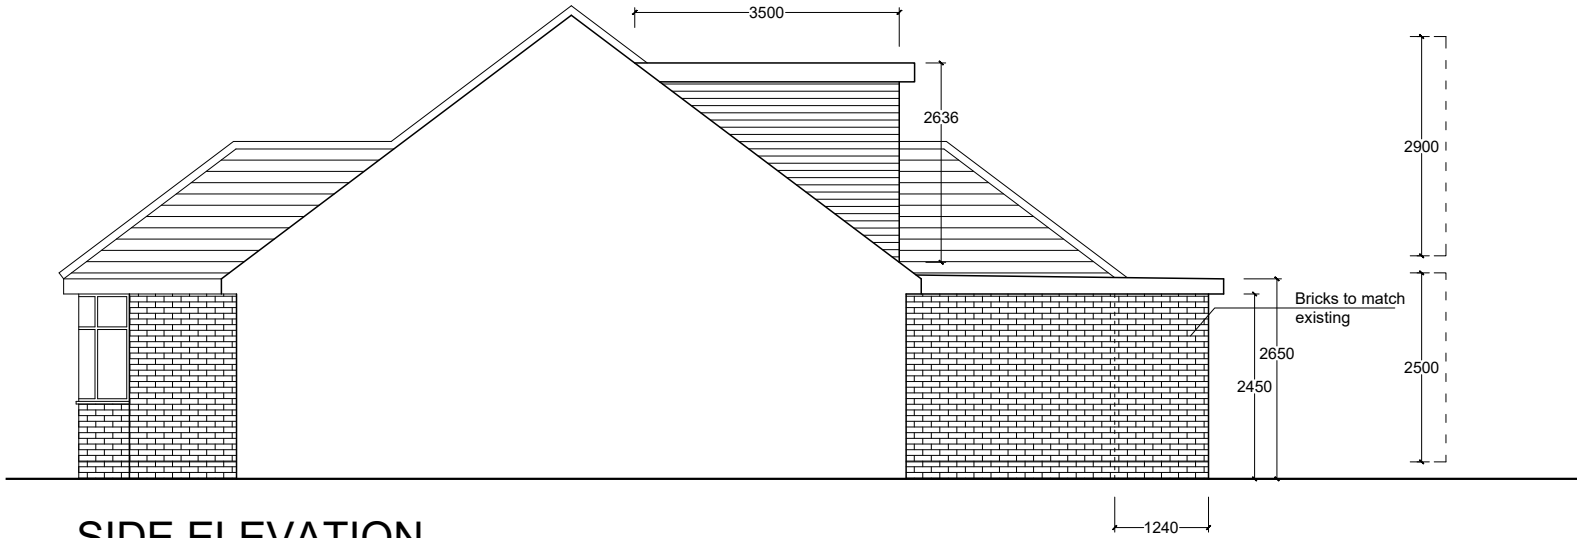

SIDE ELEVATION

 

REV	DATE	DESCRIPTION	REVISION
MERCO ARCHITECTURE PLANNING INTERIORS First floor 7A Castle street High wycombe HP13 6RZ 890 Uxbridge road, London, UB4 0RR. Phone: 0330 1334 230 Mobile: 07308 676 525 Email: info@merco.co www.merco.co			
REVISIONS:			
CLIENT: 9 ROXBURN WAY RUISLIP HA4 6HR			
PROJECT TITLE : PROPOSED REAR DORMER, ROOF ALTERATION, 4M REAR EXTENSION AND INTERNAL ALTERATIONS			
STATUS : PLANNING			
DRAWING TITLE PROPOSED ELEVATIONS			
DRAWN	SH	SCALE	1/100@A3
CHECKED	NASAR	DATE	07-12-2024
CERTIFIED		APPROVED	REF.NO.
			REV: