




GROUND FLOOR PLAN

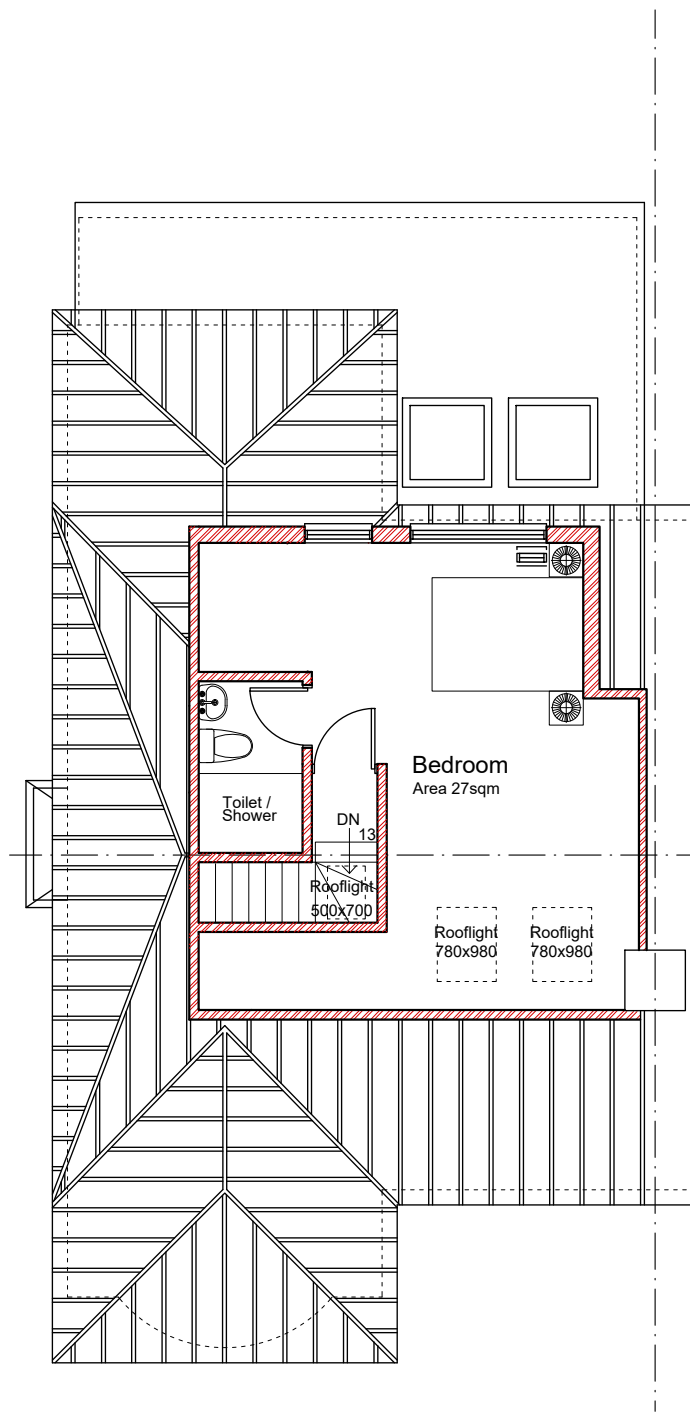

LOFT PLAN

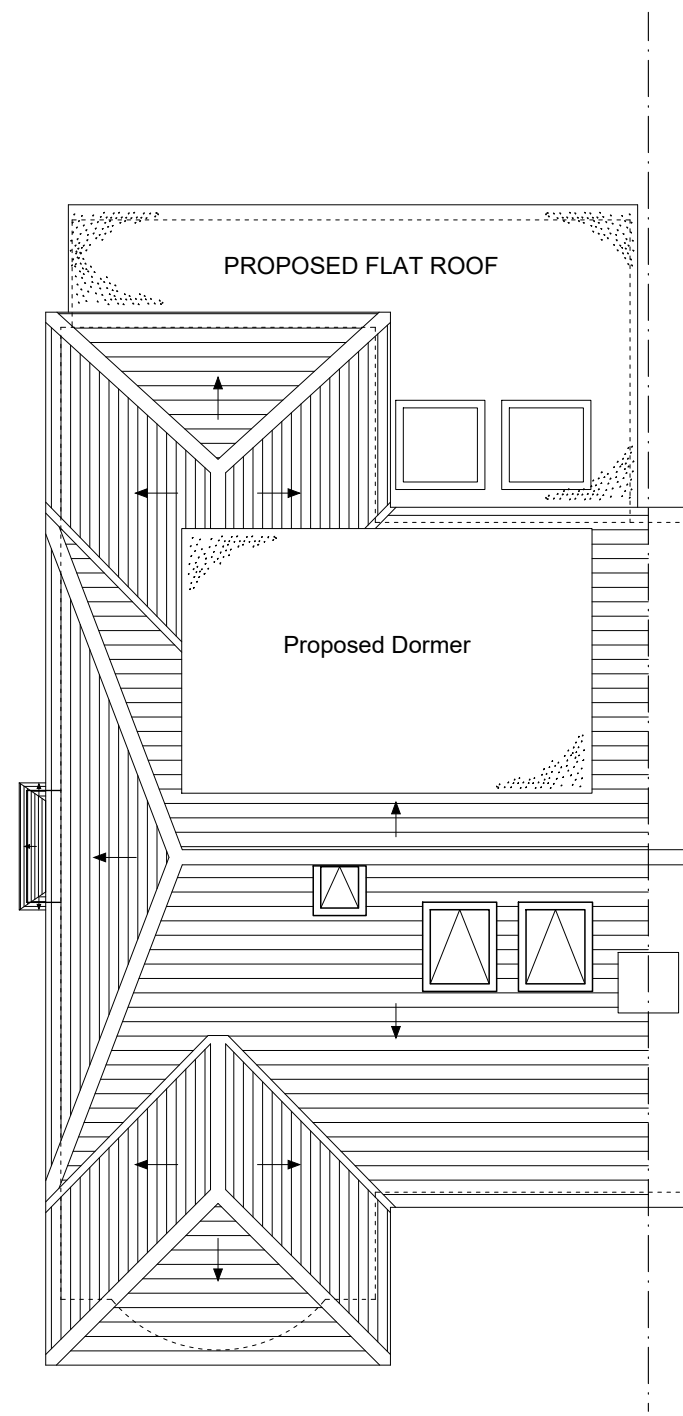

ROOF PLAN

 

REV	DATE	DESCRIPTION REVISION	
M E R C O			
ARCHITECTURE   PLANNING   INTERIORS			
First floor 7A Castle street High wycombe HP13 6RZ		890 Uxbridge road, London, UB4 0RR.	
Phone: 0330 1334 230 Mobile: 07308 676 525		Email: info@merco.co www.merco.co	
REVISIONS:			
CLIENT:  9 ROXBURN WAY RUISLIP HA4 6HR			
PROJECT TITLE :  PROPOSED REAR DORMER, ROOF ALTERATION, 4M REAR EXTENSION AND INTERNAL ALTERATIONS			
STATUS :  PLANNING			
DRAWING TITLE  PROPOSED PLANS			
DRAWN	SH	SCALE	DRAWING NO.
CHECKED	NASAR	DATE	MER/55/03
CERTIFIED	APPROVED	REF.NO.	REV: