




FRONT ELEVATION




SIDE ELEVATION



REAR ELEVATION

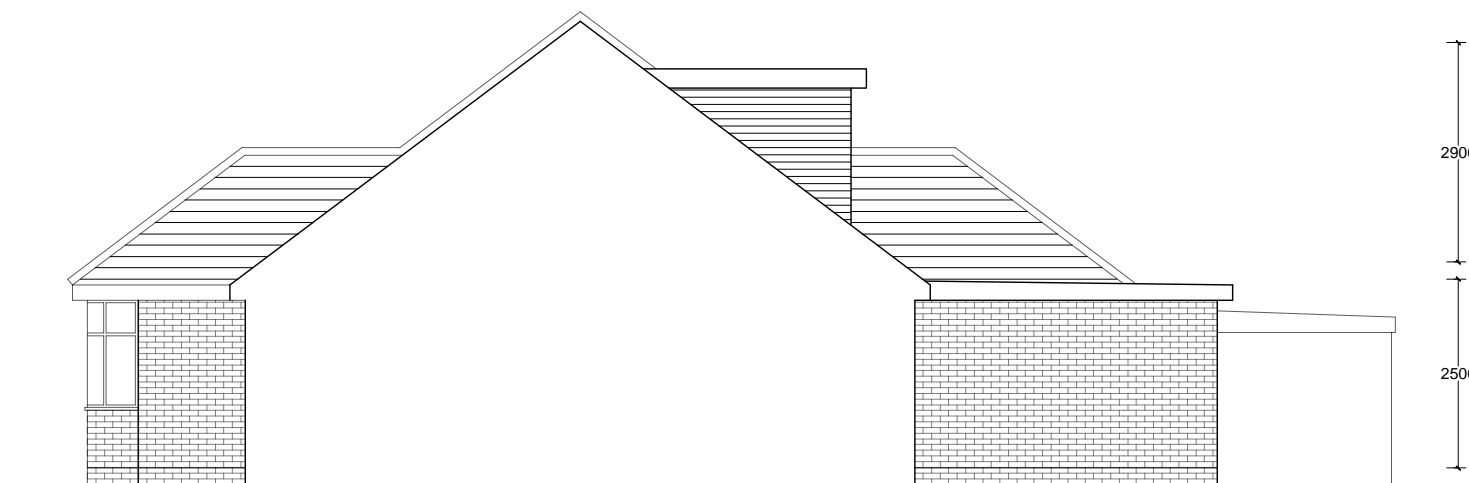

SIDE ELEVATION

 

| REV | DATE | DESCRIPTION | REVISION |
|---|----------|--------------------------|------------|
| | | | |
| | | | |
| | | | |
| | | | |
| <h1>MERCO</h1> <p>ARCHITECTURE PLANNING INTERIORS</p> <p>First floor 7A Castle street High wycombe HP13 6RZ</p> <p>890 Uxbridge road, London, UB4 0RR.</p> <p>Phone: 0330 1334 230 Mobile: 07308 676 525</p> <p>Email: info@merco.co www.merco.co</p> | | | |
| REVISIONS: | | | |
| CLIENT: 9 ROXBURN WAY RUISLIP HA4 6HR | | | |
| PROJECT TITLE: RETROSPECTIVE PLANNING APPLICATION | | | |
| STATUS: PLANNING | | | |
| DRAWING TITLE EXISTING ELEVATIONS | | | |
| DRAWN | SH | SCALE | 1/100 @ A3 |
| CHECKED | NASAR | DATE | 03-04-2026 |
| CERTIFIED | APPROVED | REF.NO. | REV: |
| | | DRAWING NO. MER/56/02 | |