


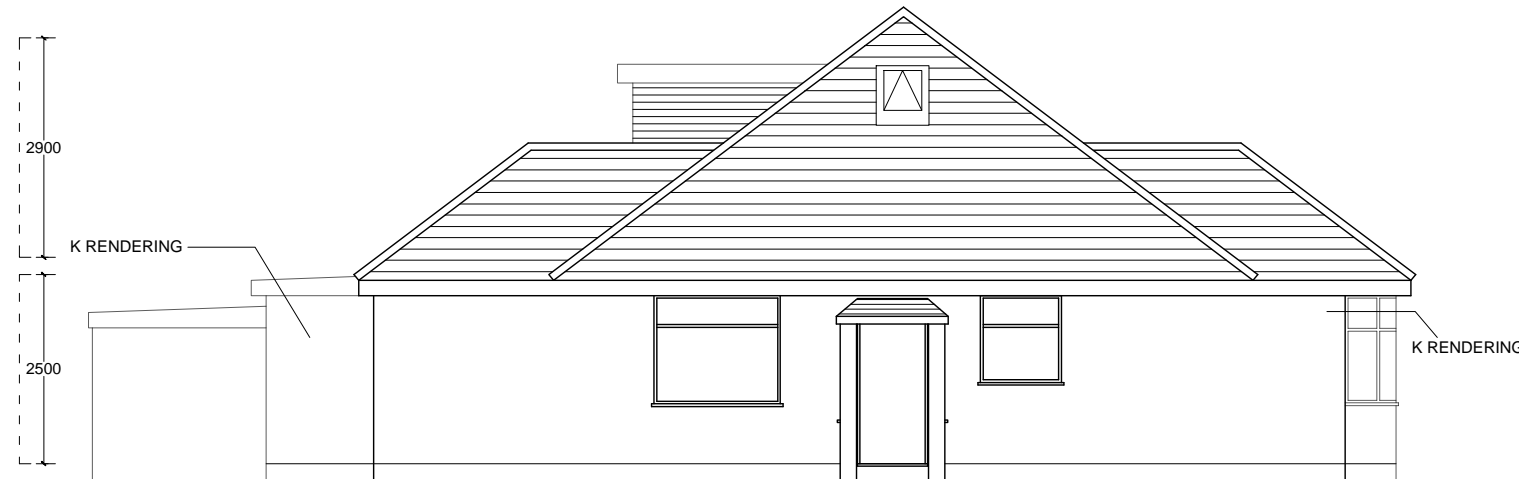


FRONT ELEVATION




SIDE ELEVATION



REAR ELEVATION

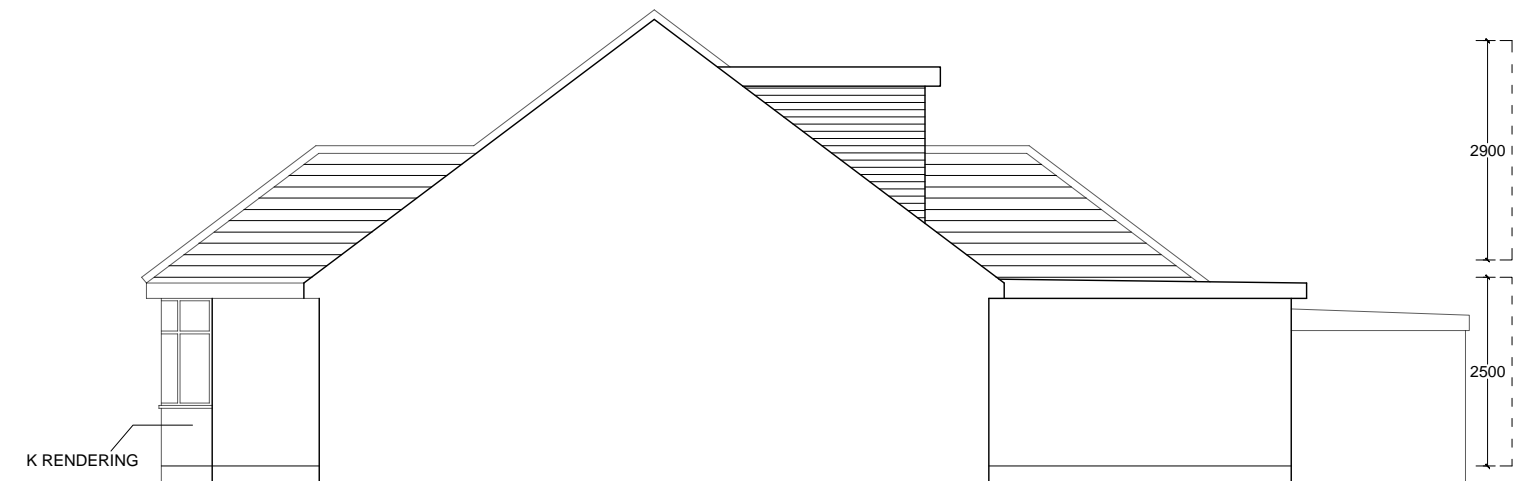

SIDE ELEVATION

 

REV	DATE	DESCRIPTION	REVISION
<h1>MERCO</h1> <p>ARCHITECTURE PLANNING INTERIORS</p> <p>First floor 7A Castle street High wycombe HP13 6RZ</p> <p>890 Uxbridge road, London, UB4 0RR.</p> <p>Phone: 0330 1334 230 Mobile: 07308 676 525</p> <p>Email: info@merco.co www.merco.co</p>			
REVISIONS:			
CLIENT: 9 ROXBURN WAY RUISLIP HA4 6HR			
PROJECT TITLE: RETROSPECTIVE PLANNING APPLICATION			
STATUS: PLANNING			
DRAWING TITLE PROPOSED ELEVATIONS			
DRAWN	SH	SCALE	1/100 @ A3
CHECKED	NASAR	DATE	03-04-2026
CERTIFIED	APPROVED	REF.NO.	REV:
		DRAWING NO. MER/56/04	