



Notes
RLA roof light above

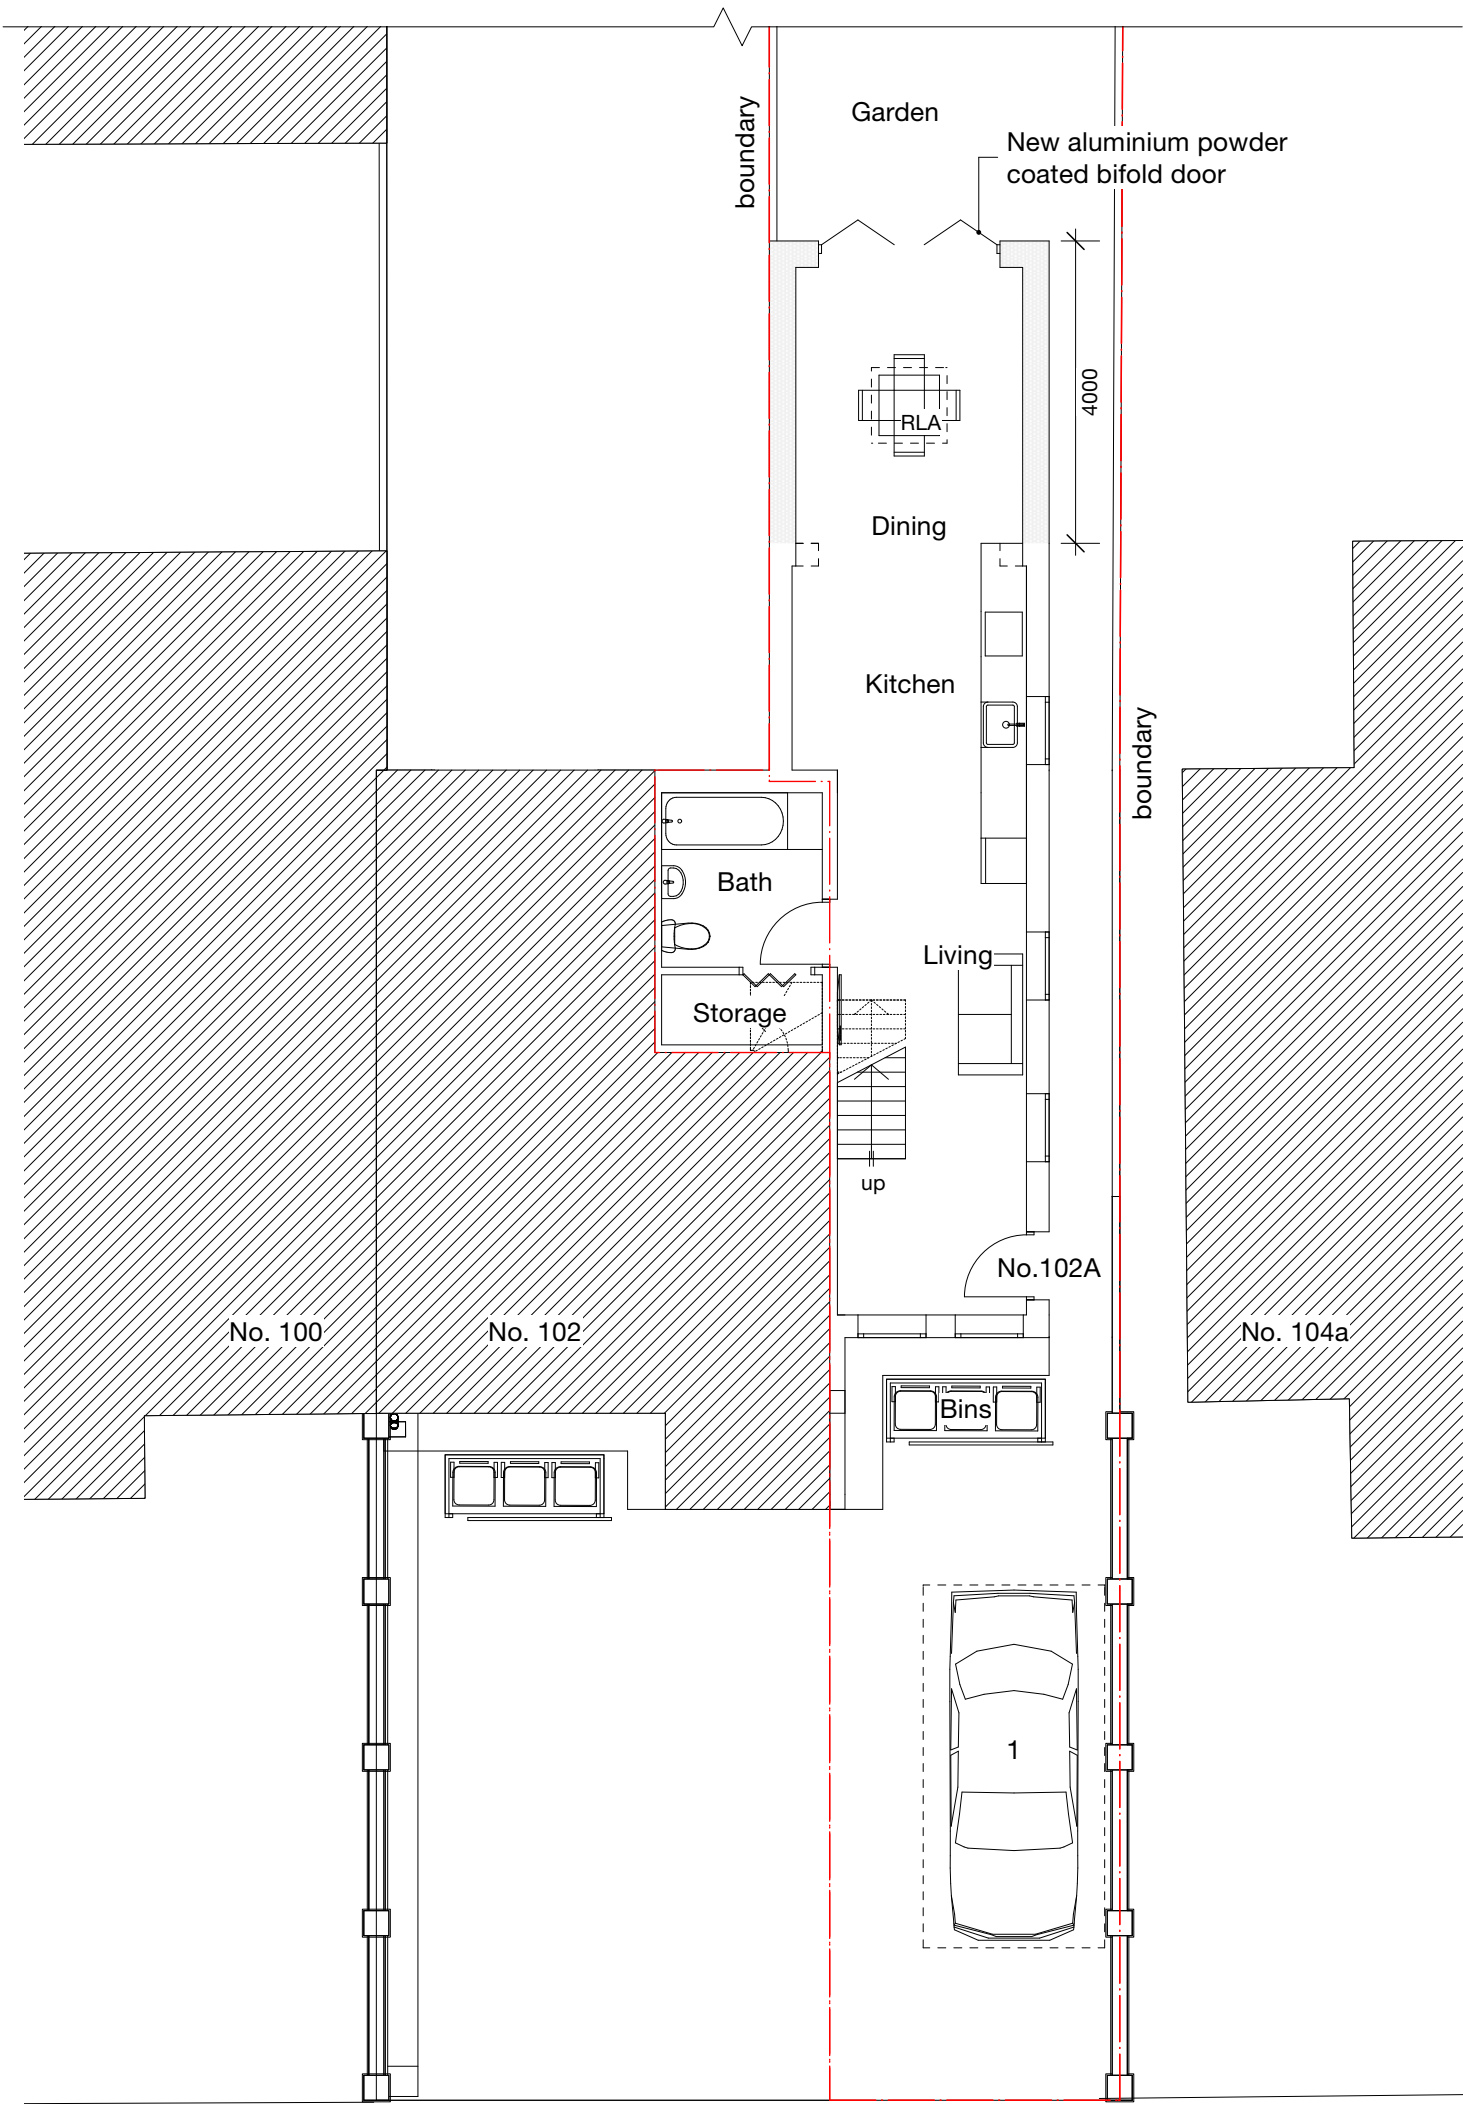

PRIOR APPROVAL

-	-	-	-	-
Revision notes				

 



client
Jag Rai

project
102 Hunters Grove, Hayes UB3 3JF

drawing
PROPOSED GROUND FLOOR PLAN

date
Dec. 2024

work stage
3


scale
1:100 at A3

drawing no
D01


project no
2024.017

revision
-

www.masonwoodgroup.co.uk
gc@masonwoodgroup.co.uk
020 7118 5040

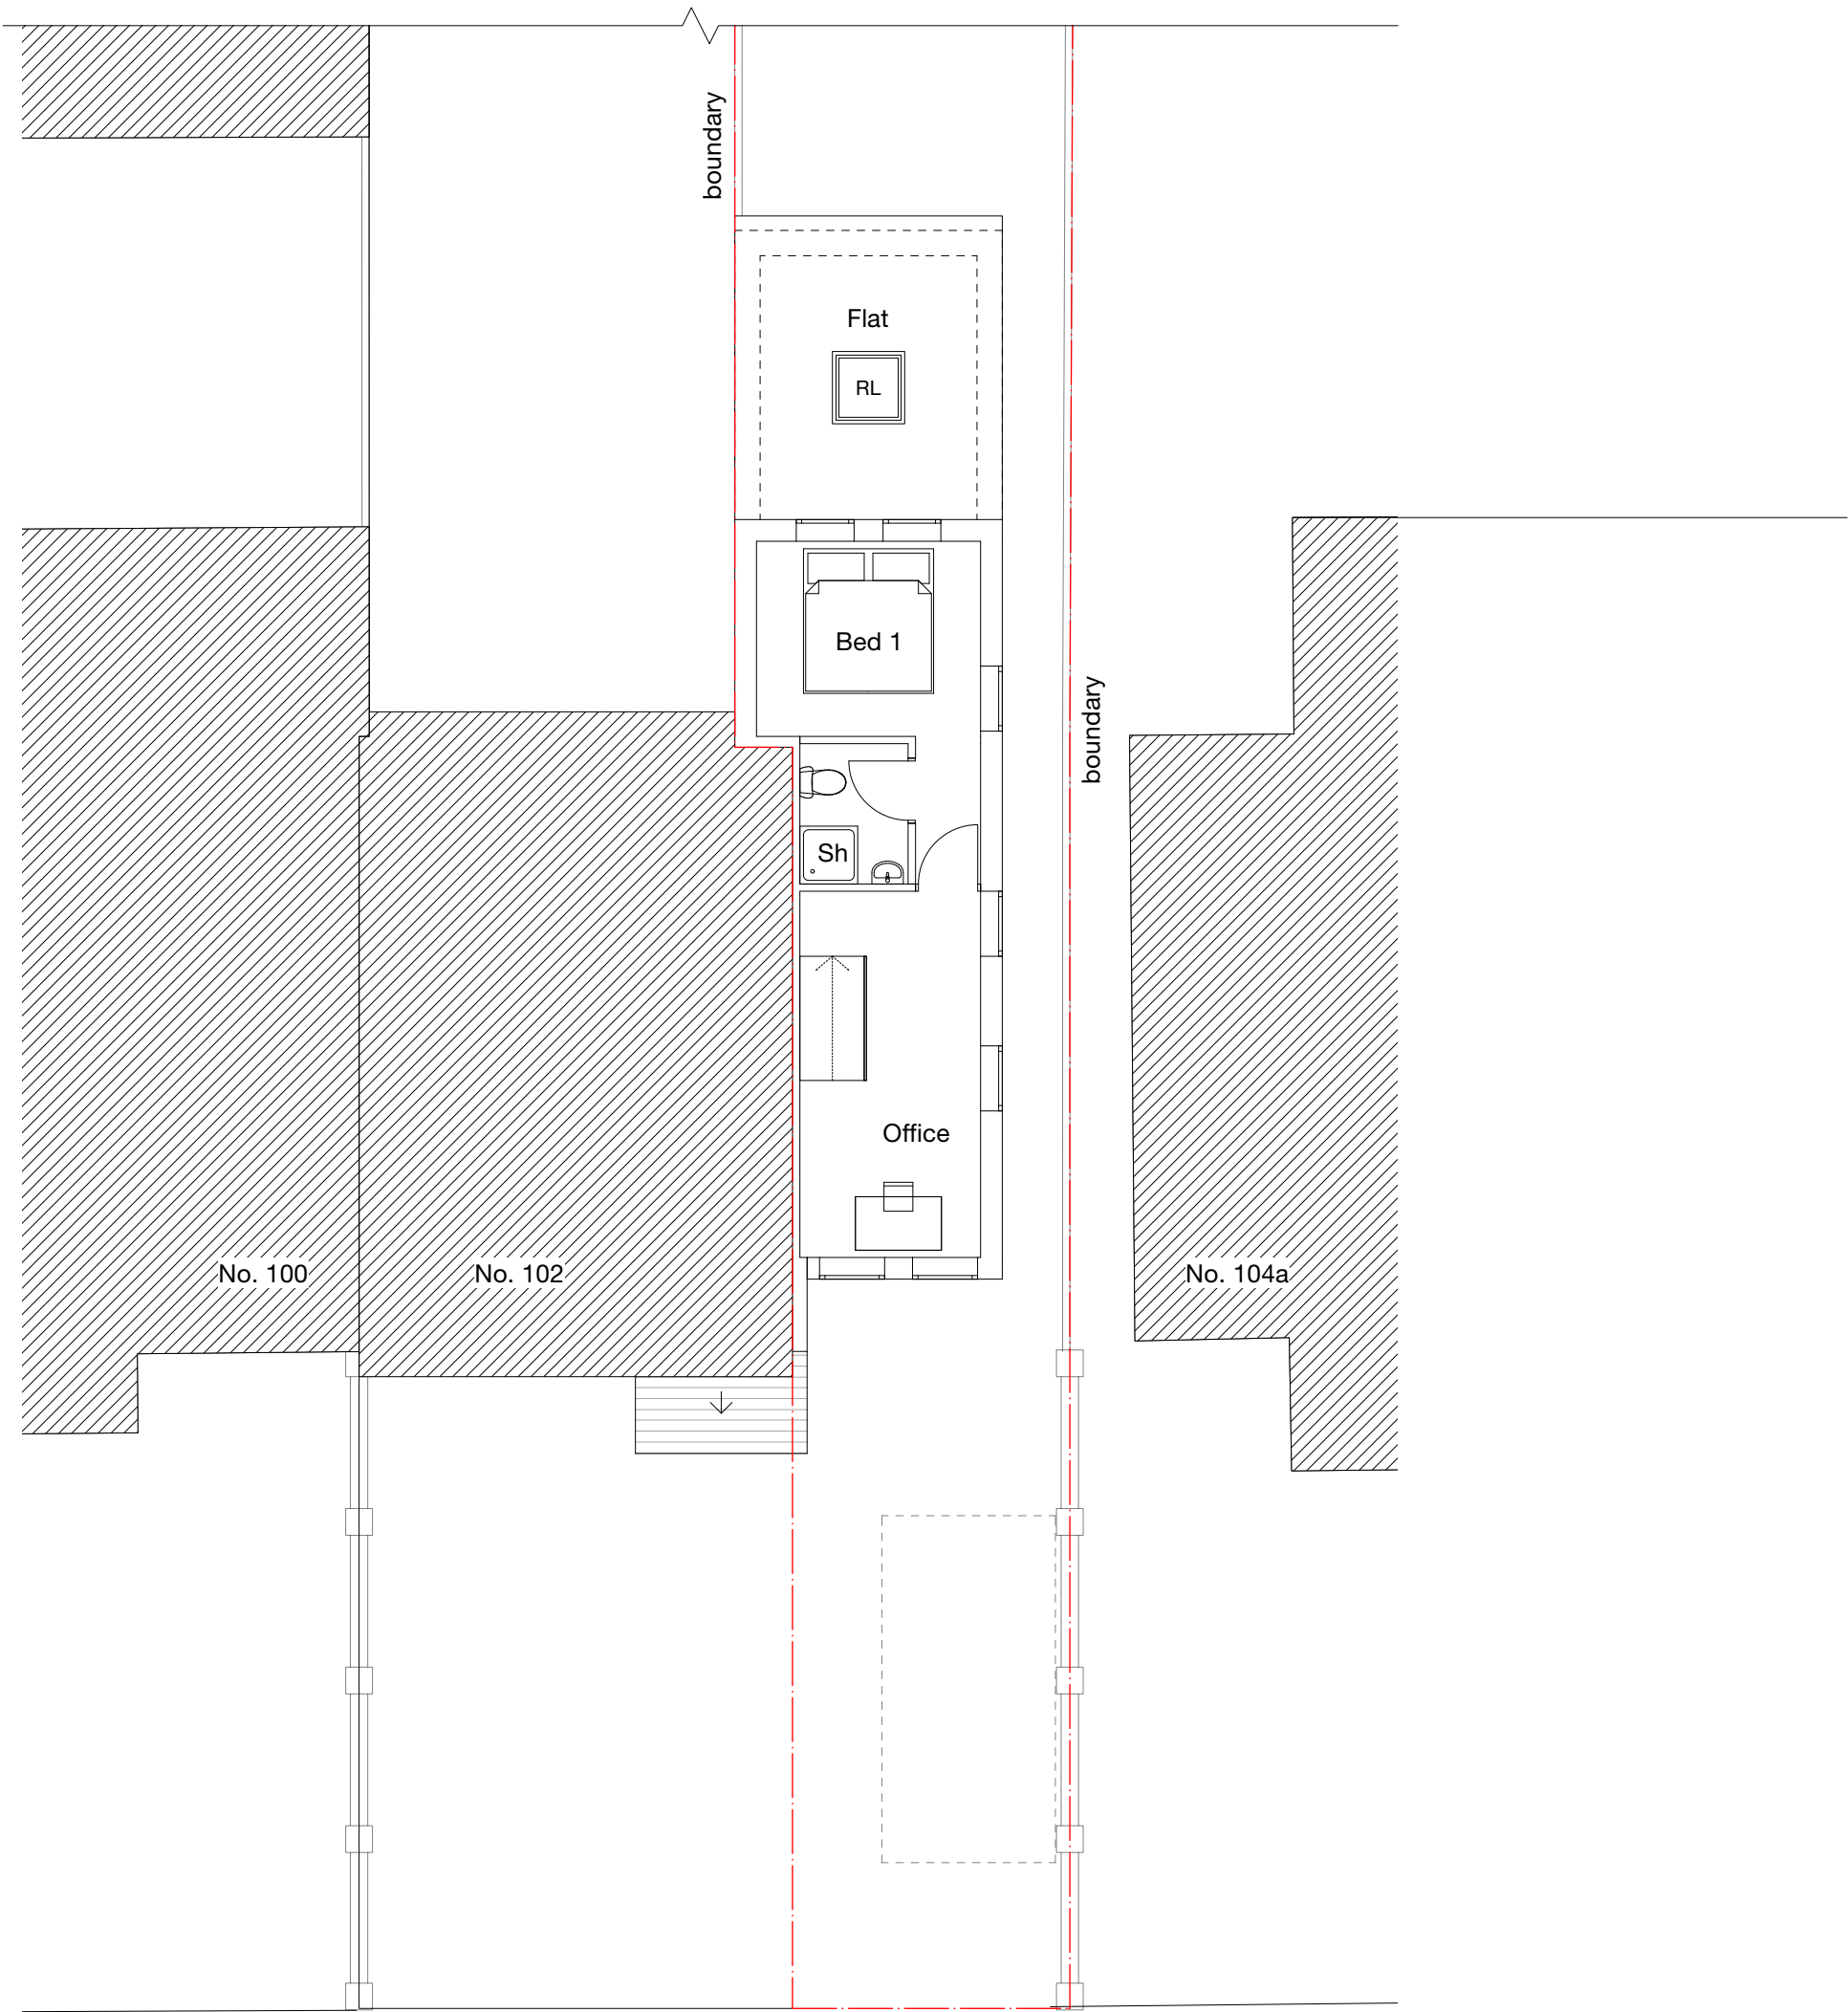

-	-	-	-	-
Revision notes				

 



client
Jag Rai

project
102 Hunters Grove, Hayes UB3 3JF

drawing
PROPOSED FIRST FLOOR PLAN

date
Dec. 2024

work stage
3

scale
1:100 at A3

drawing no
D02

project no
2024.017


revision
-

www.masonwoodgroup.co.uk
gc@masonwoodgroup.co.uk
020 7118 5040

PRIOR APPROVAL


Notes

RL Roof light

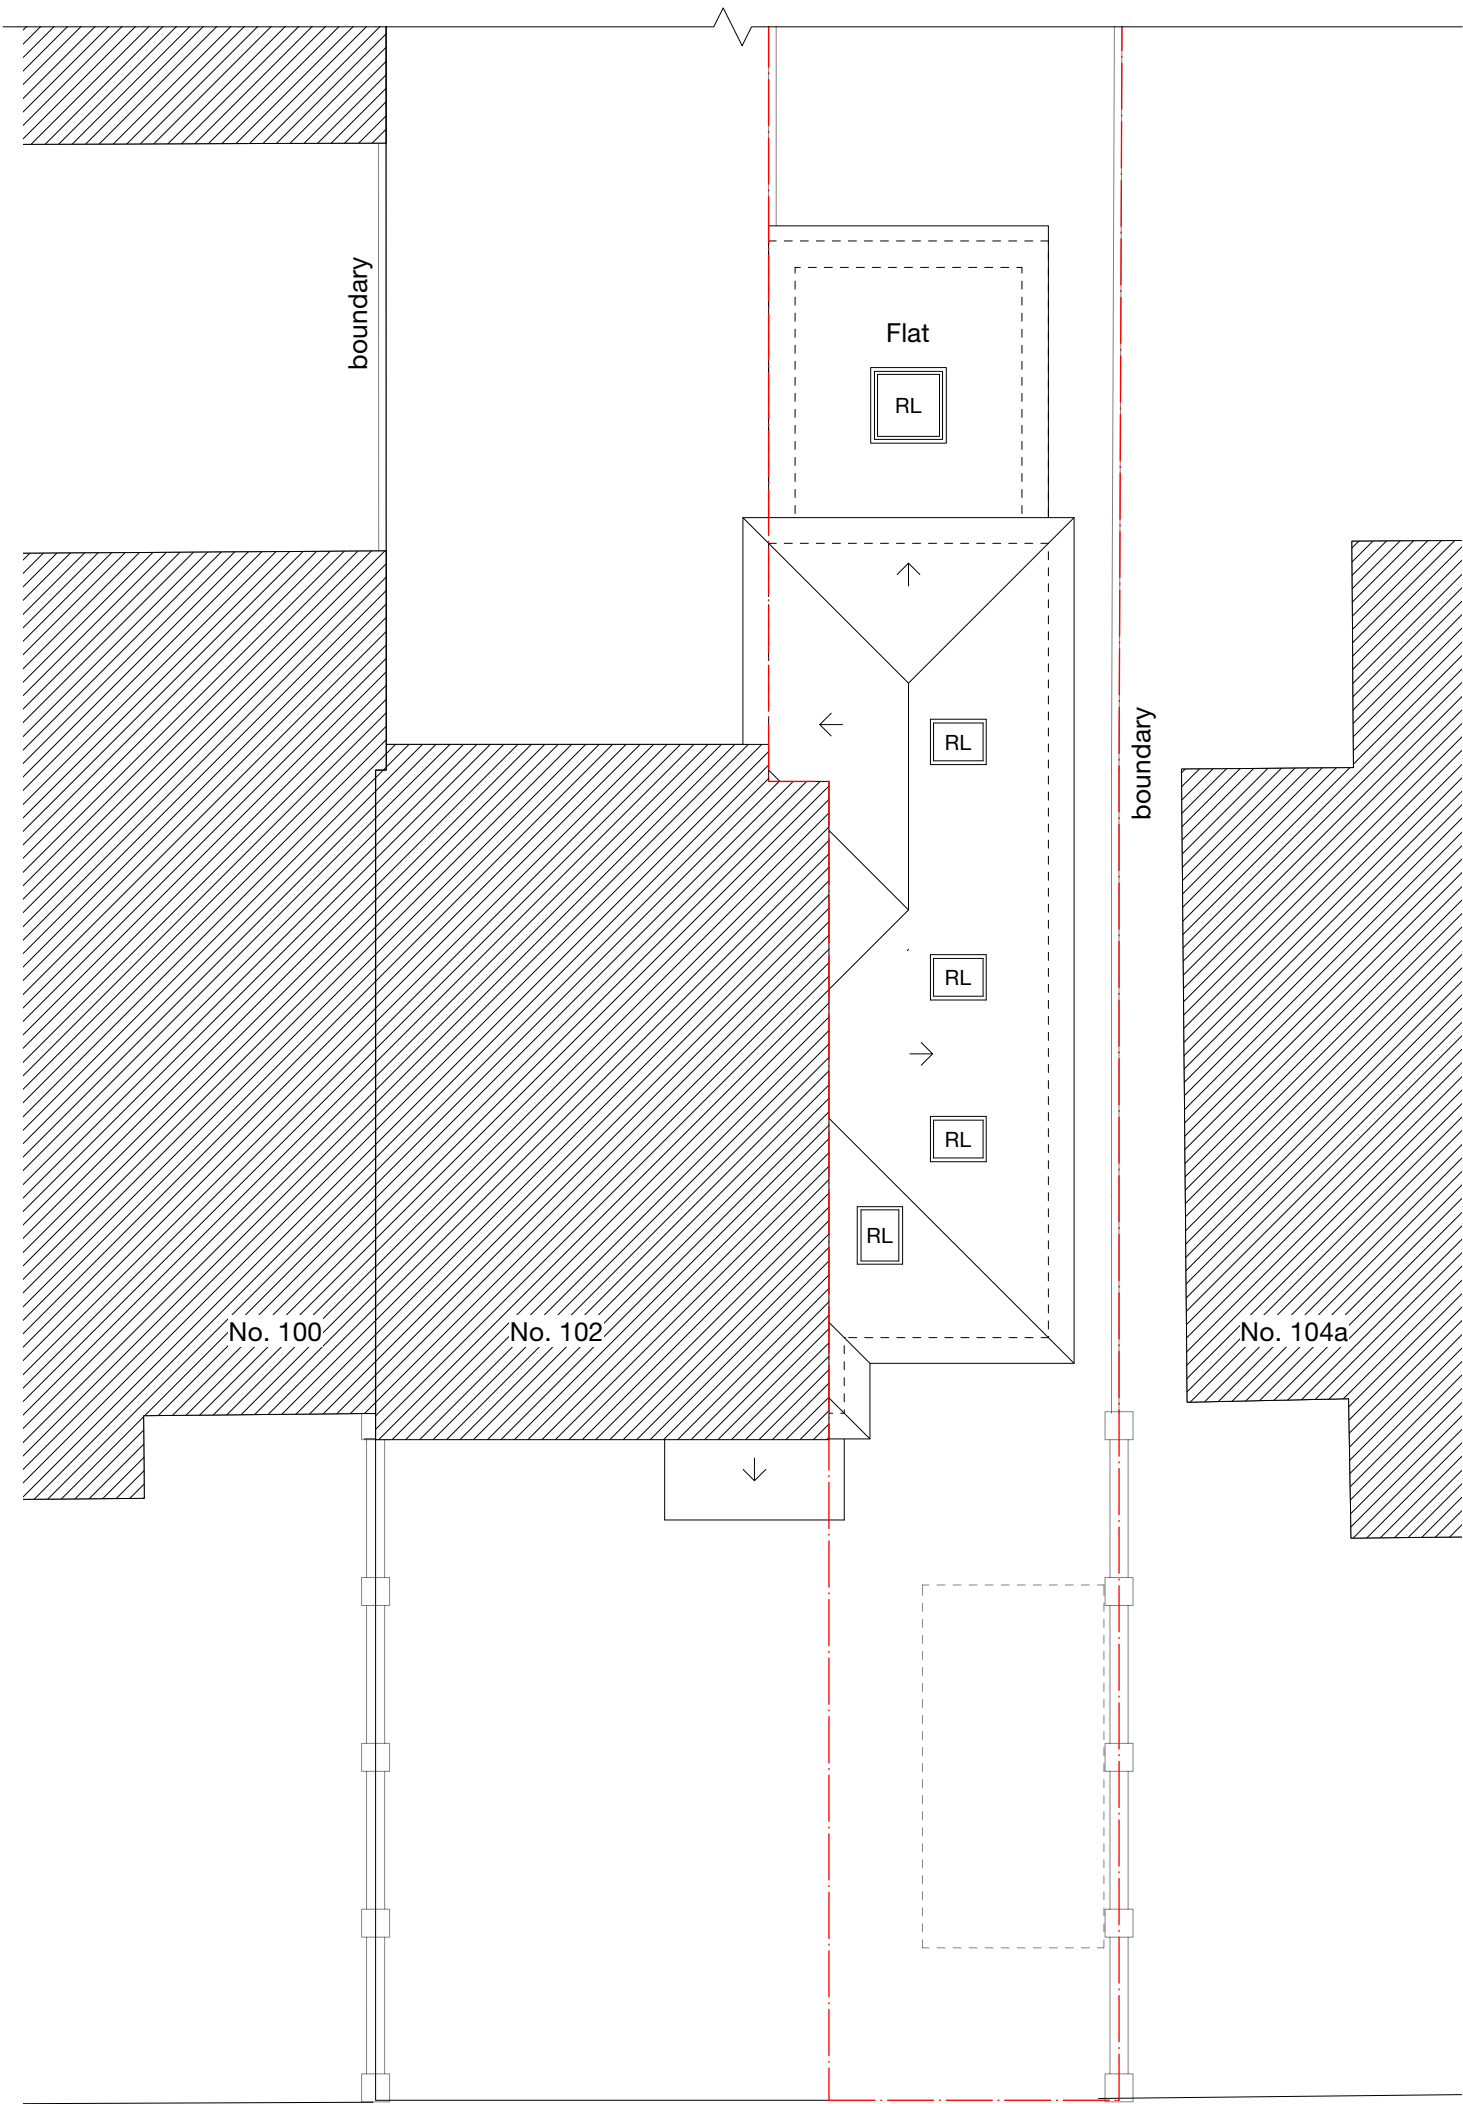

PRIOR APPROVAL

-	-	-	-	-
Revision notes				

 



MASONWOOD
— DESIGN —

www.masonwoodgroup.co.uk
gc@masonwoodgroup.co.uk
020 7118 5040

client
Jag Rai

project
102 Hunters Grove, Hayes UB3 3JF

drawing
PROPOSED ROOF PLAN

date
Dec. 2024

work stage
3

scale
1:100 at A3

drawing no
D03

project no
2024.017


revision
-



Notes

PRIOR APPROVAL

-	-	-	-
Revision notes			

 

www.masonwoodgroup.co.uk
gc@masonwoodgroup.co.uk
020 7118 5040

client
Jag Rai


project
102 Hunters Grove, Hayes UB3 3JF

drawing
PROPOSED SITE PLAN

date
Dec. 2024
work stage
3

scale
1:200 at A3
drawing no
D04

project no
2024.017
revision
-

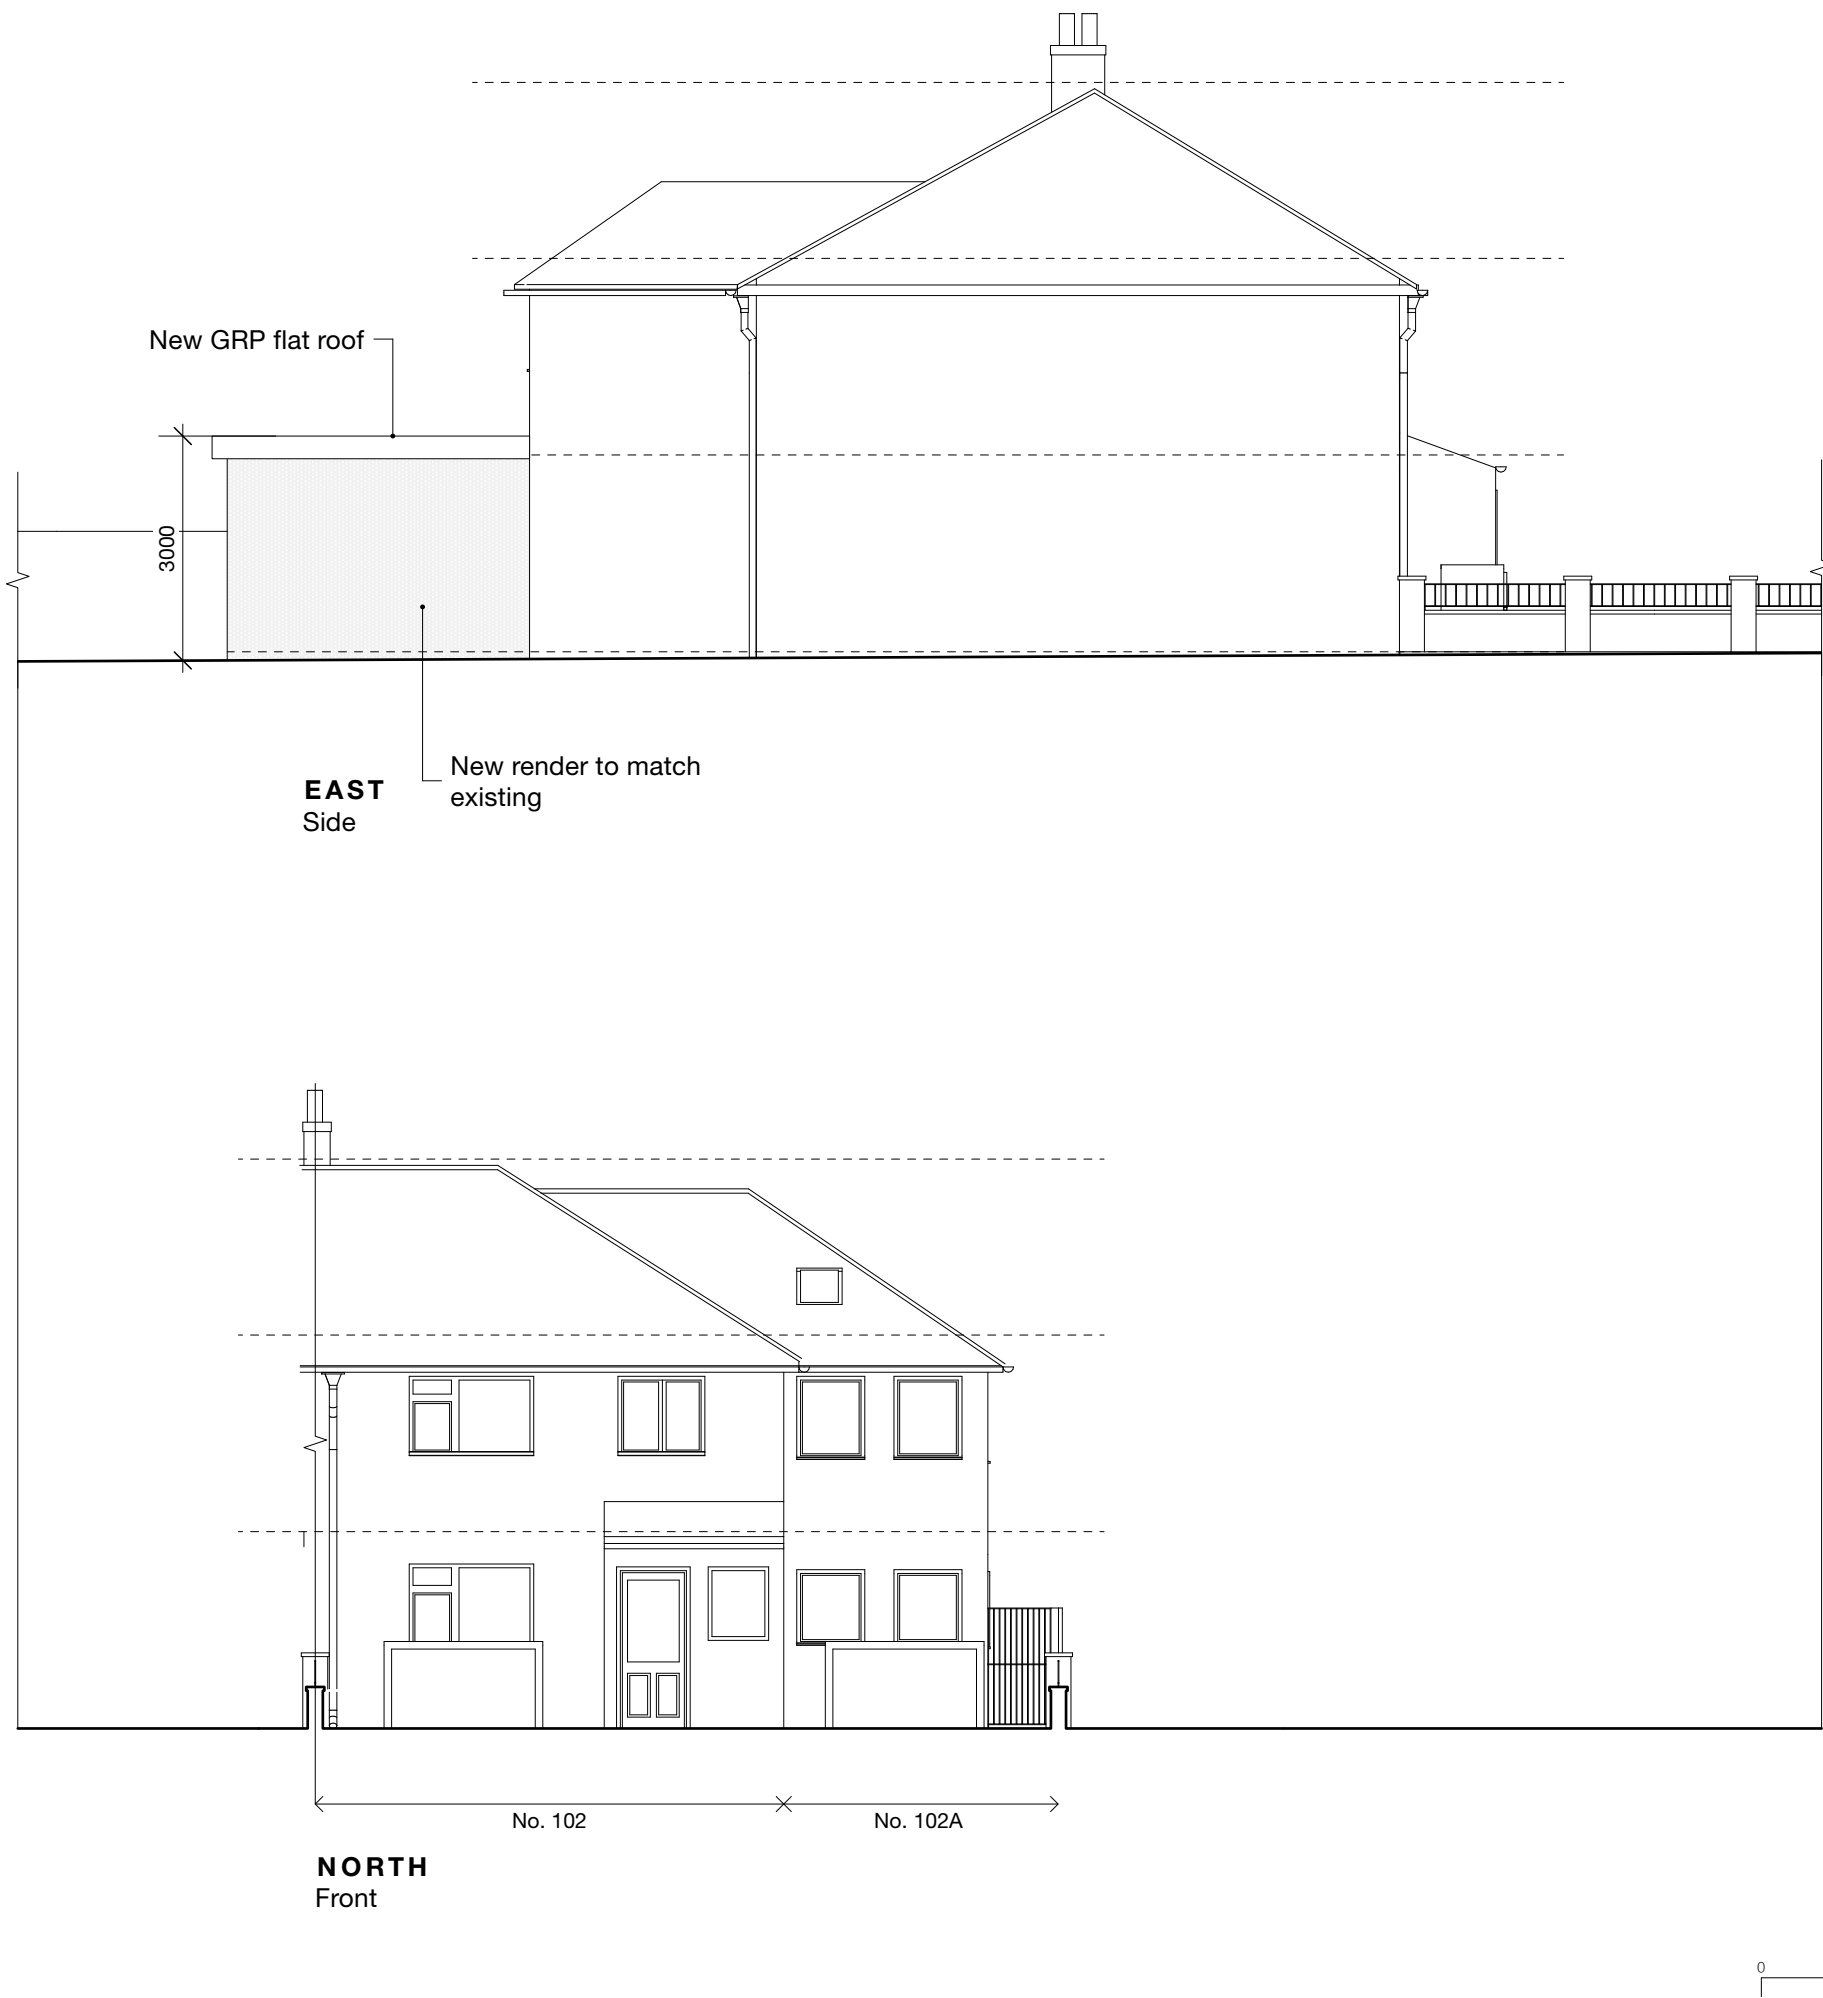

-	-	-	-	-
Revision notes				



MASONWOOD
DESIGN

www.masonwoodgroup.co.uk
gc@masonwoodgroup.co.uk
020 7118 5040

client
Jag Rai

project
102 Hunters Grove, Hayes UB3 3JF

drawing
PROPOSED ELEVATIONS

date Dec. 2024	scale 1:100 at A3	project no 2024.017
work stage 3	drawing no D05	revision -

PRIOR APPROVAL



-	-	-	-	-
Revision notes				



PRIOR APPROVAL



MASONWOOD
DESIGN

client
Jag Rai

project
102 Hunters Grove, Hayes UB3 3JF

drawing
PROPOSED ELEVATIONS

date
Dec. 2024

work stage
3

scale
1:100 at A3

project no
2024.017

revision
-

www.masonwoodgroup.co.uk
gc@masonwoodgroup.co.uk
020 7118 5040