




Notes

©Crown Copyright and database rights 2024 OS Licence no. 100019980

Site Area: 282.63m²

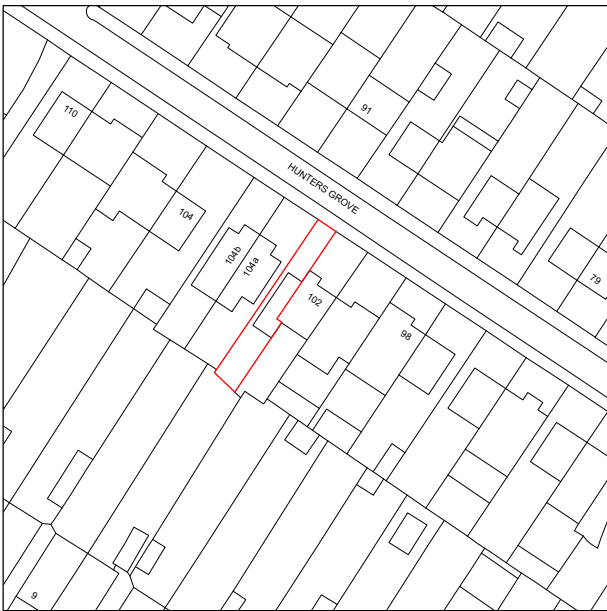

-	-	-	-	-
Revision notes				

  



MASONWOOD
DESIGN


www.masonwoodgroup.co.uk
gc@masonwoodgroup.co.uk
020 7118 5040

client
Jag Rai

project
102 Hunters Grove, Hayes UB3 3JF


drawing
SITE LOCATION PLAN

date Dec. 2024	scale 1:1250 at A4	project no 2024.017
work stage 1	drawing no S01	revision -

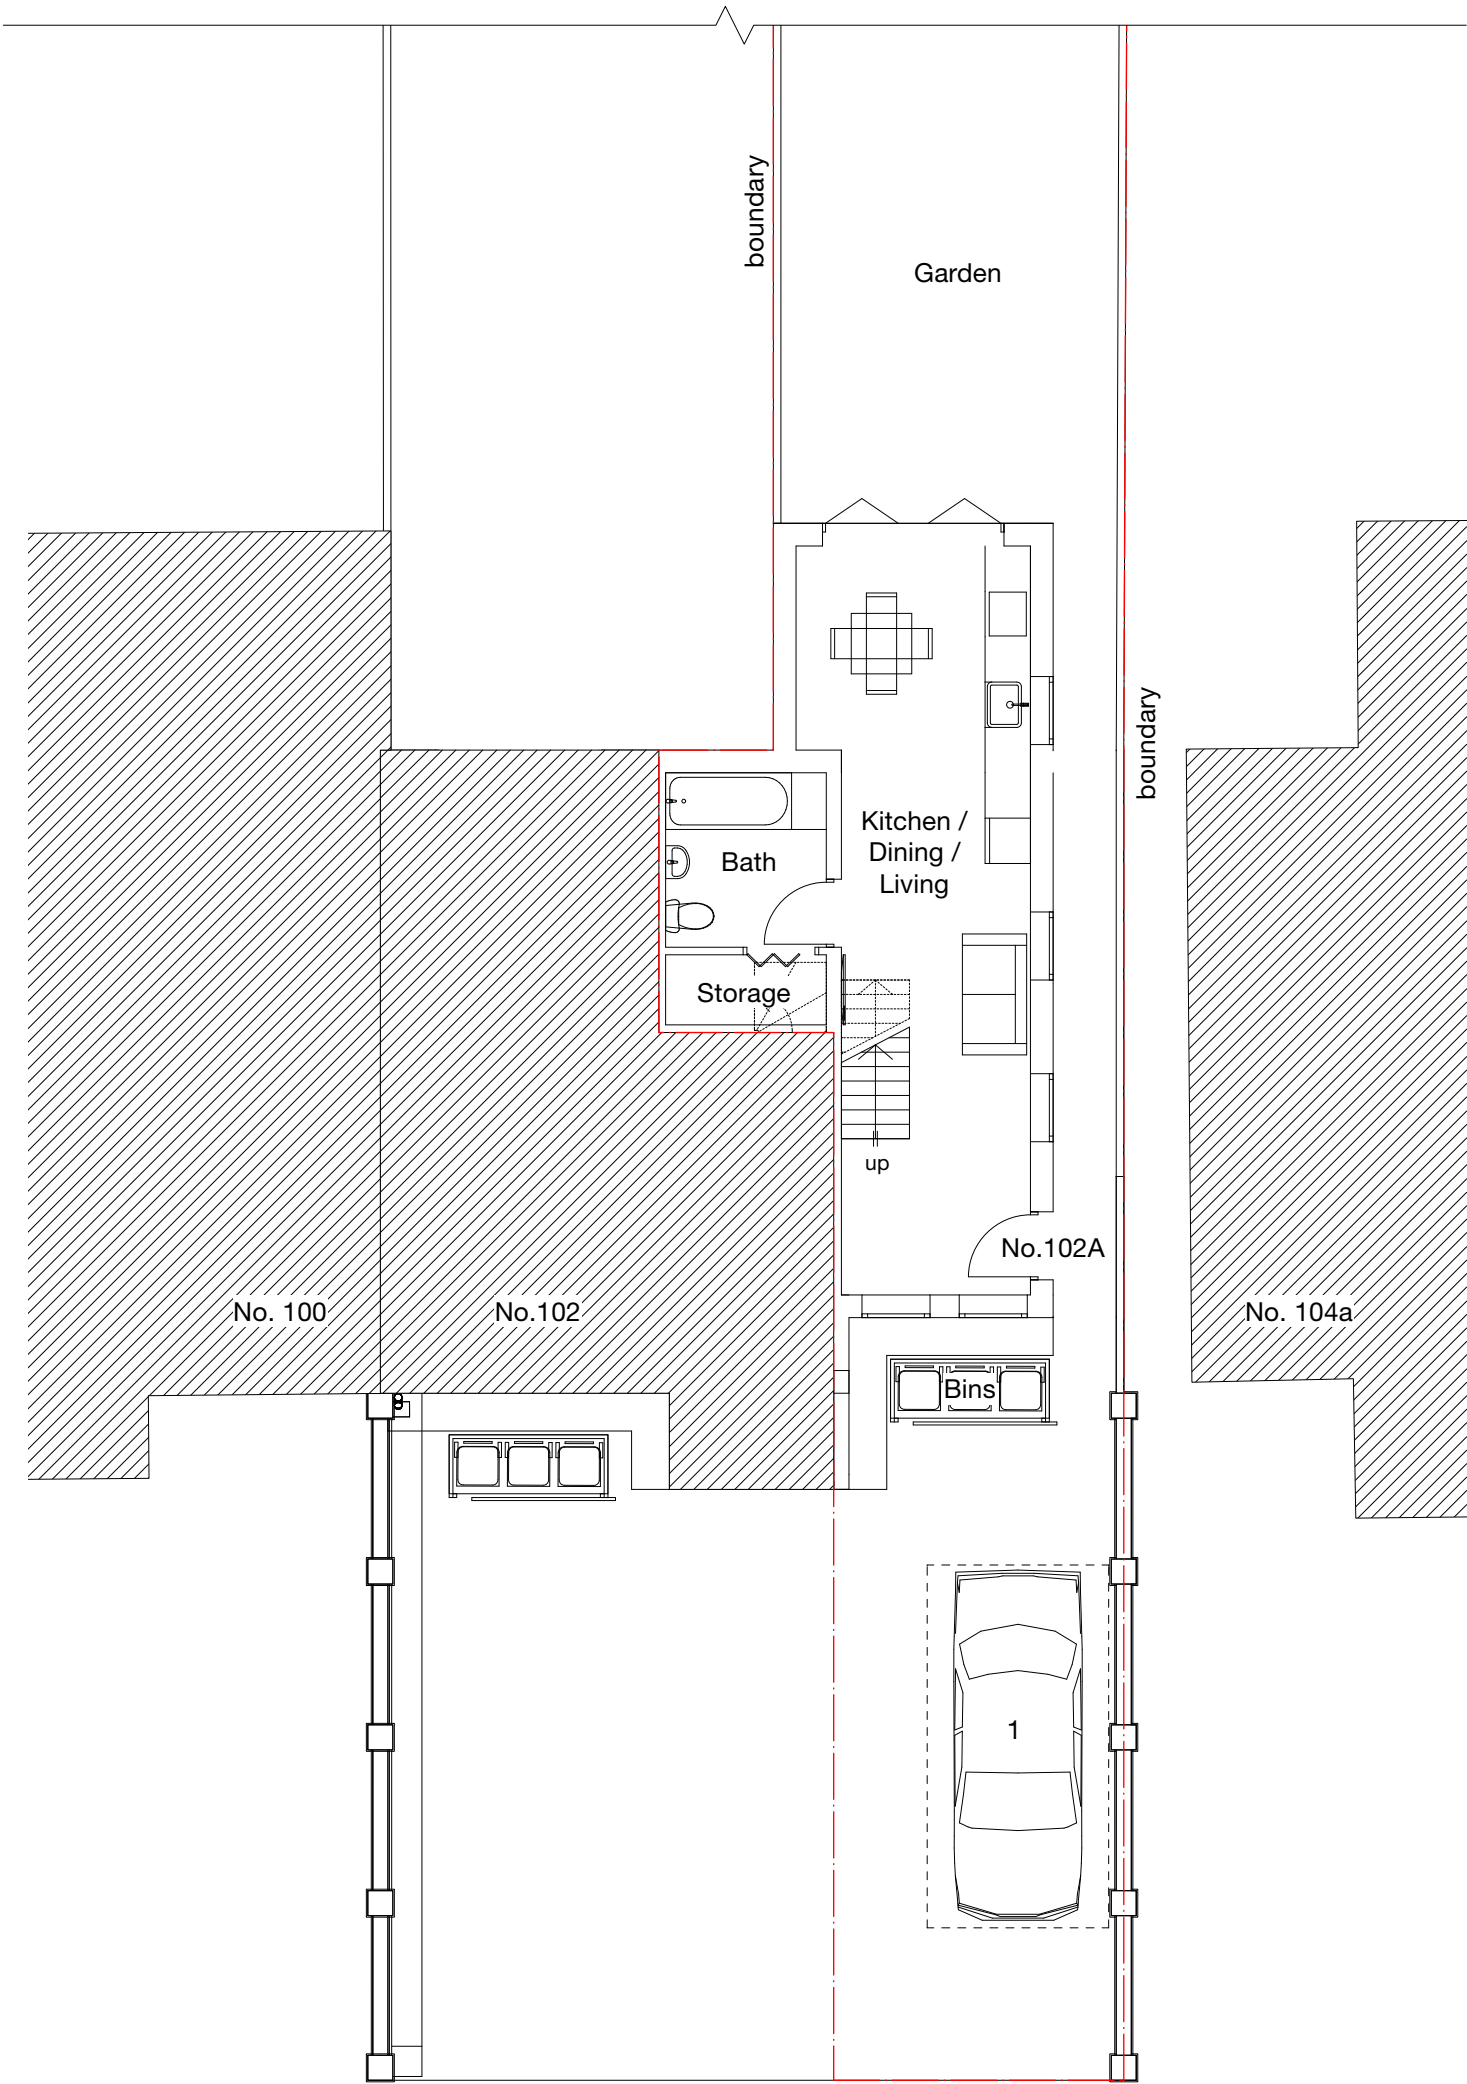

EXISTING

-	-	-	-	-
Revision notes				

 



www.masonwoodgroup.co.uk
gc@masonwoodgroup.co.uk
020 7118 5040

client
Jag Rai

project
102 Hunters Grove, Hayes UB3 3JF


drawing
EXISTING GROUND FLOOR PLAN

date Dec. 2024	scale 1:100 at A3	project no 2024.017
work stage 1	drawing no S02	revision -

Notes


Existing drawings provided by external company

Sh Shower

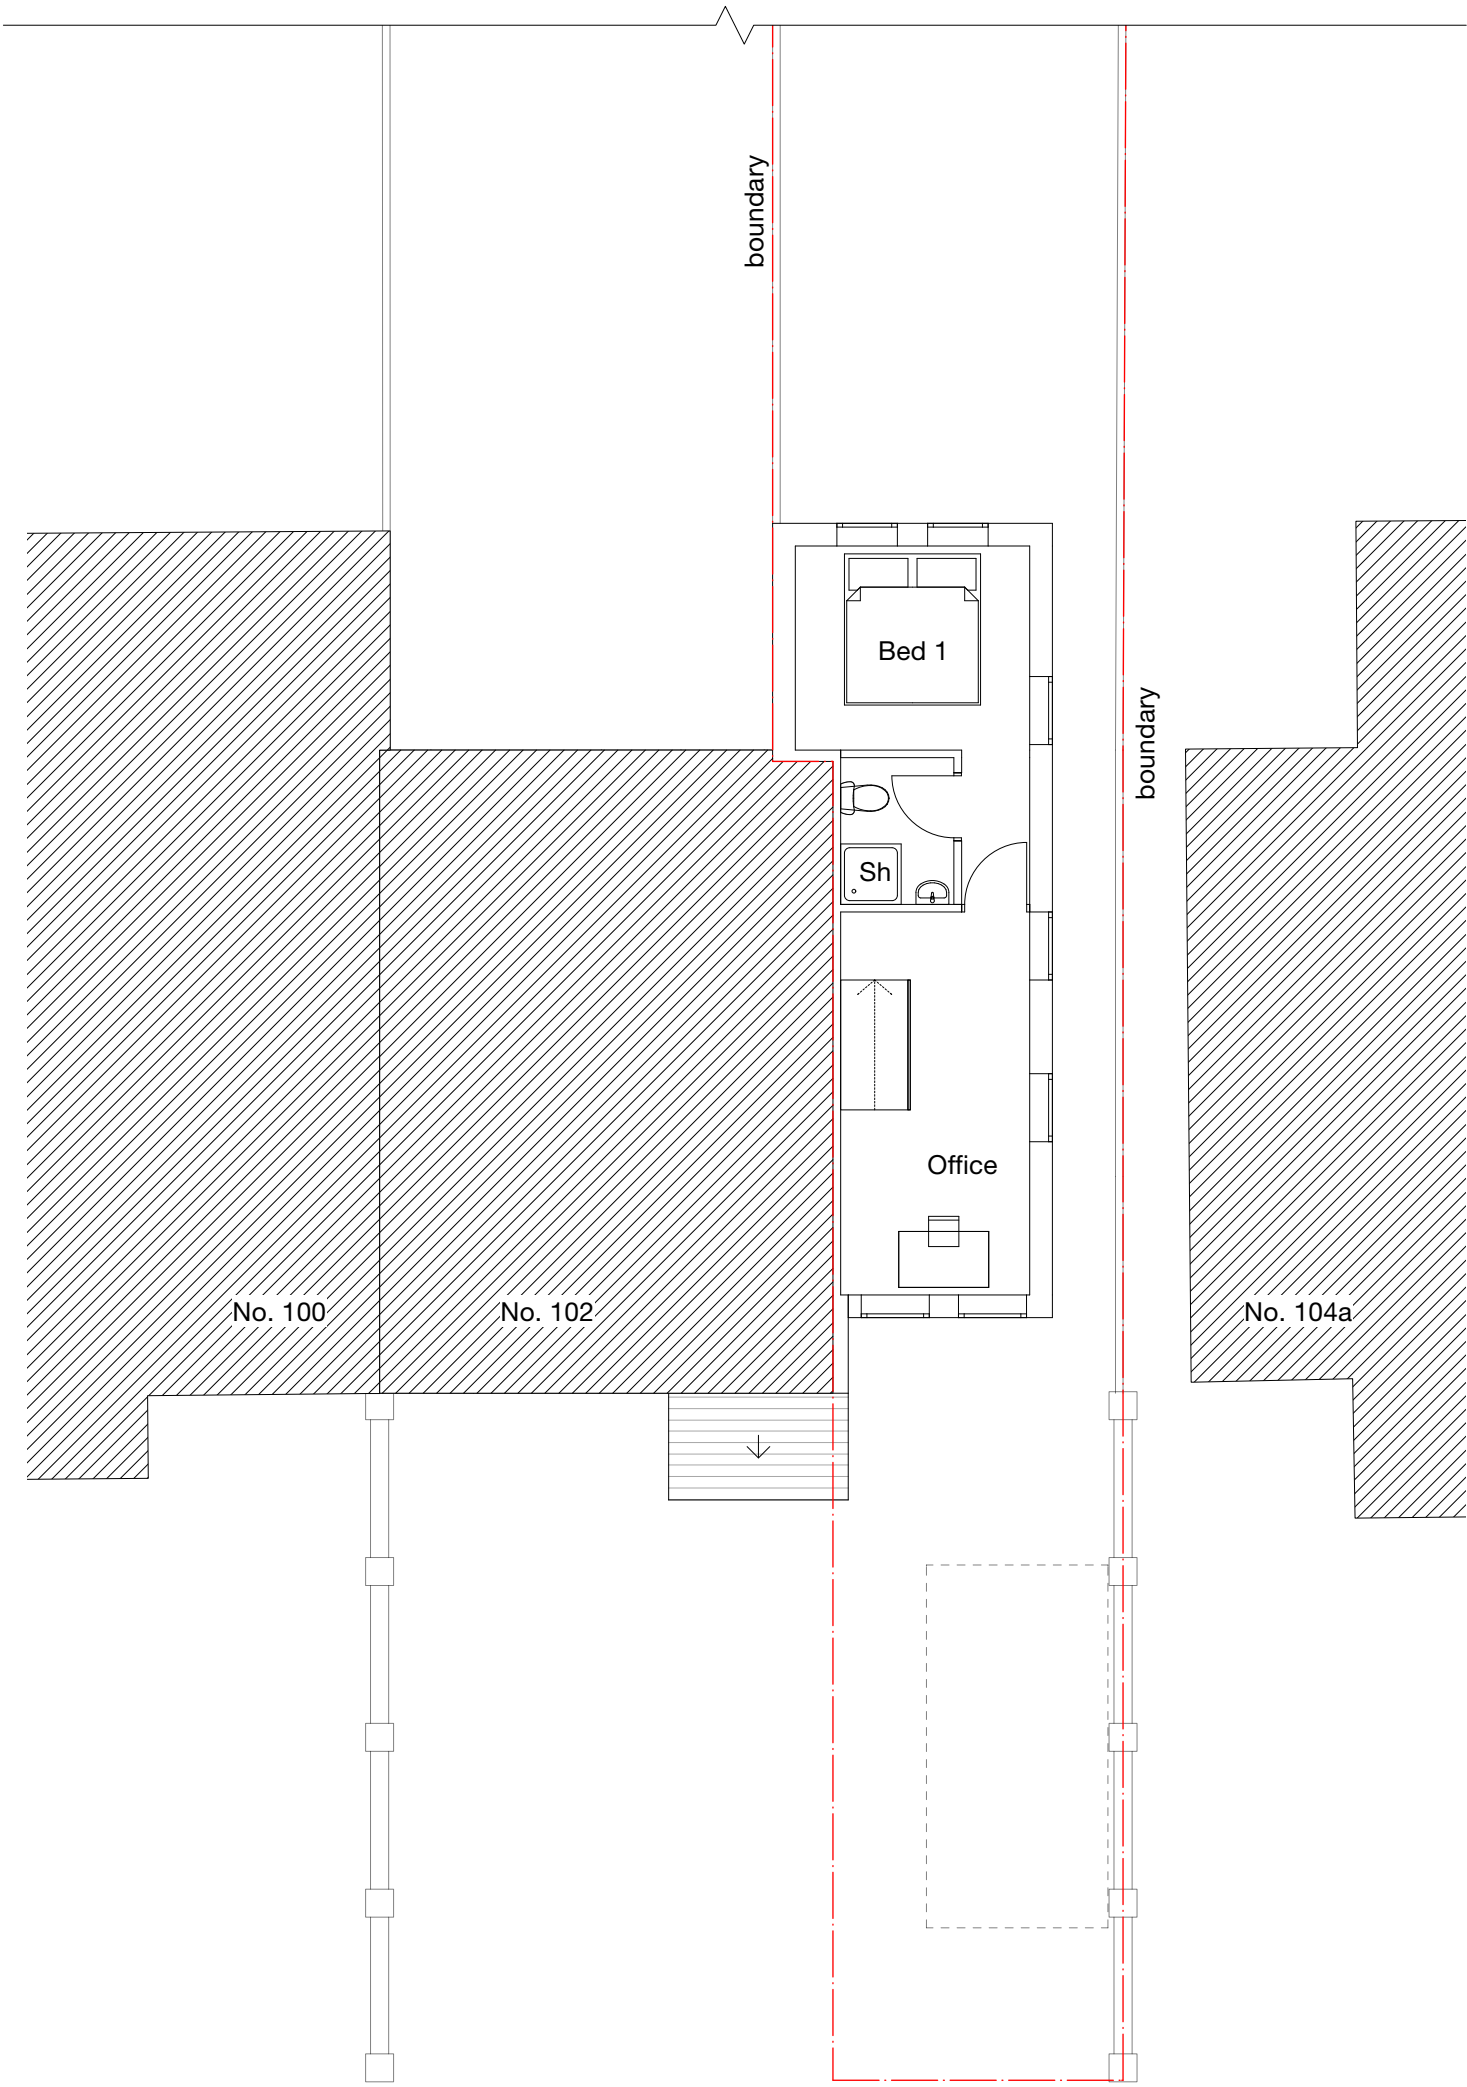

EXISTING

-	-	-	-	-
Revision notes				

 


www.masonwoodgroup.co.uk
gc@masonwoodgroup.co.uk
020 7118 5040

client	Jag Rai
project	102 Hunters Grove, Hayes UB3 3JF
drawing	EXISTING FIRST FLOOR PLAN
date	Dec. 2024
work stage	1
scale	1:100 at A3
drawing no	S03
project no	2024.017
revision	-

Notes

Existing drawings provided by external company

RL Roof light

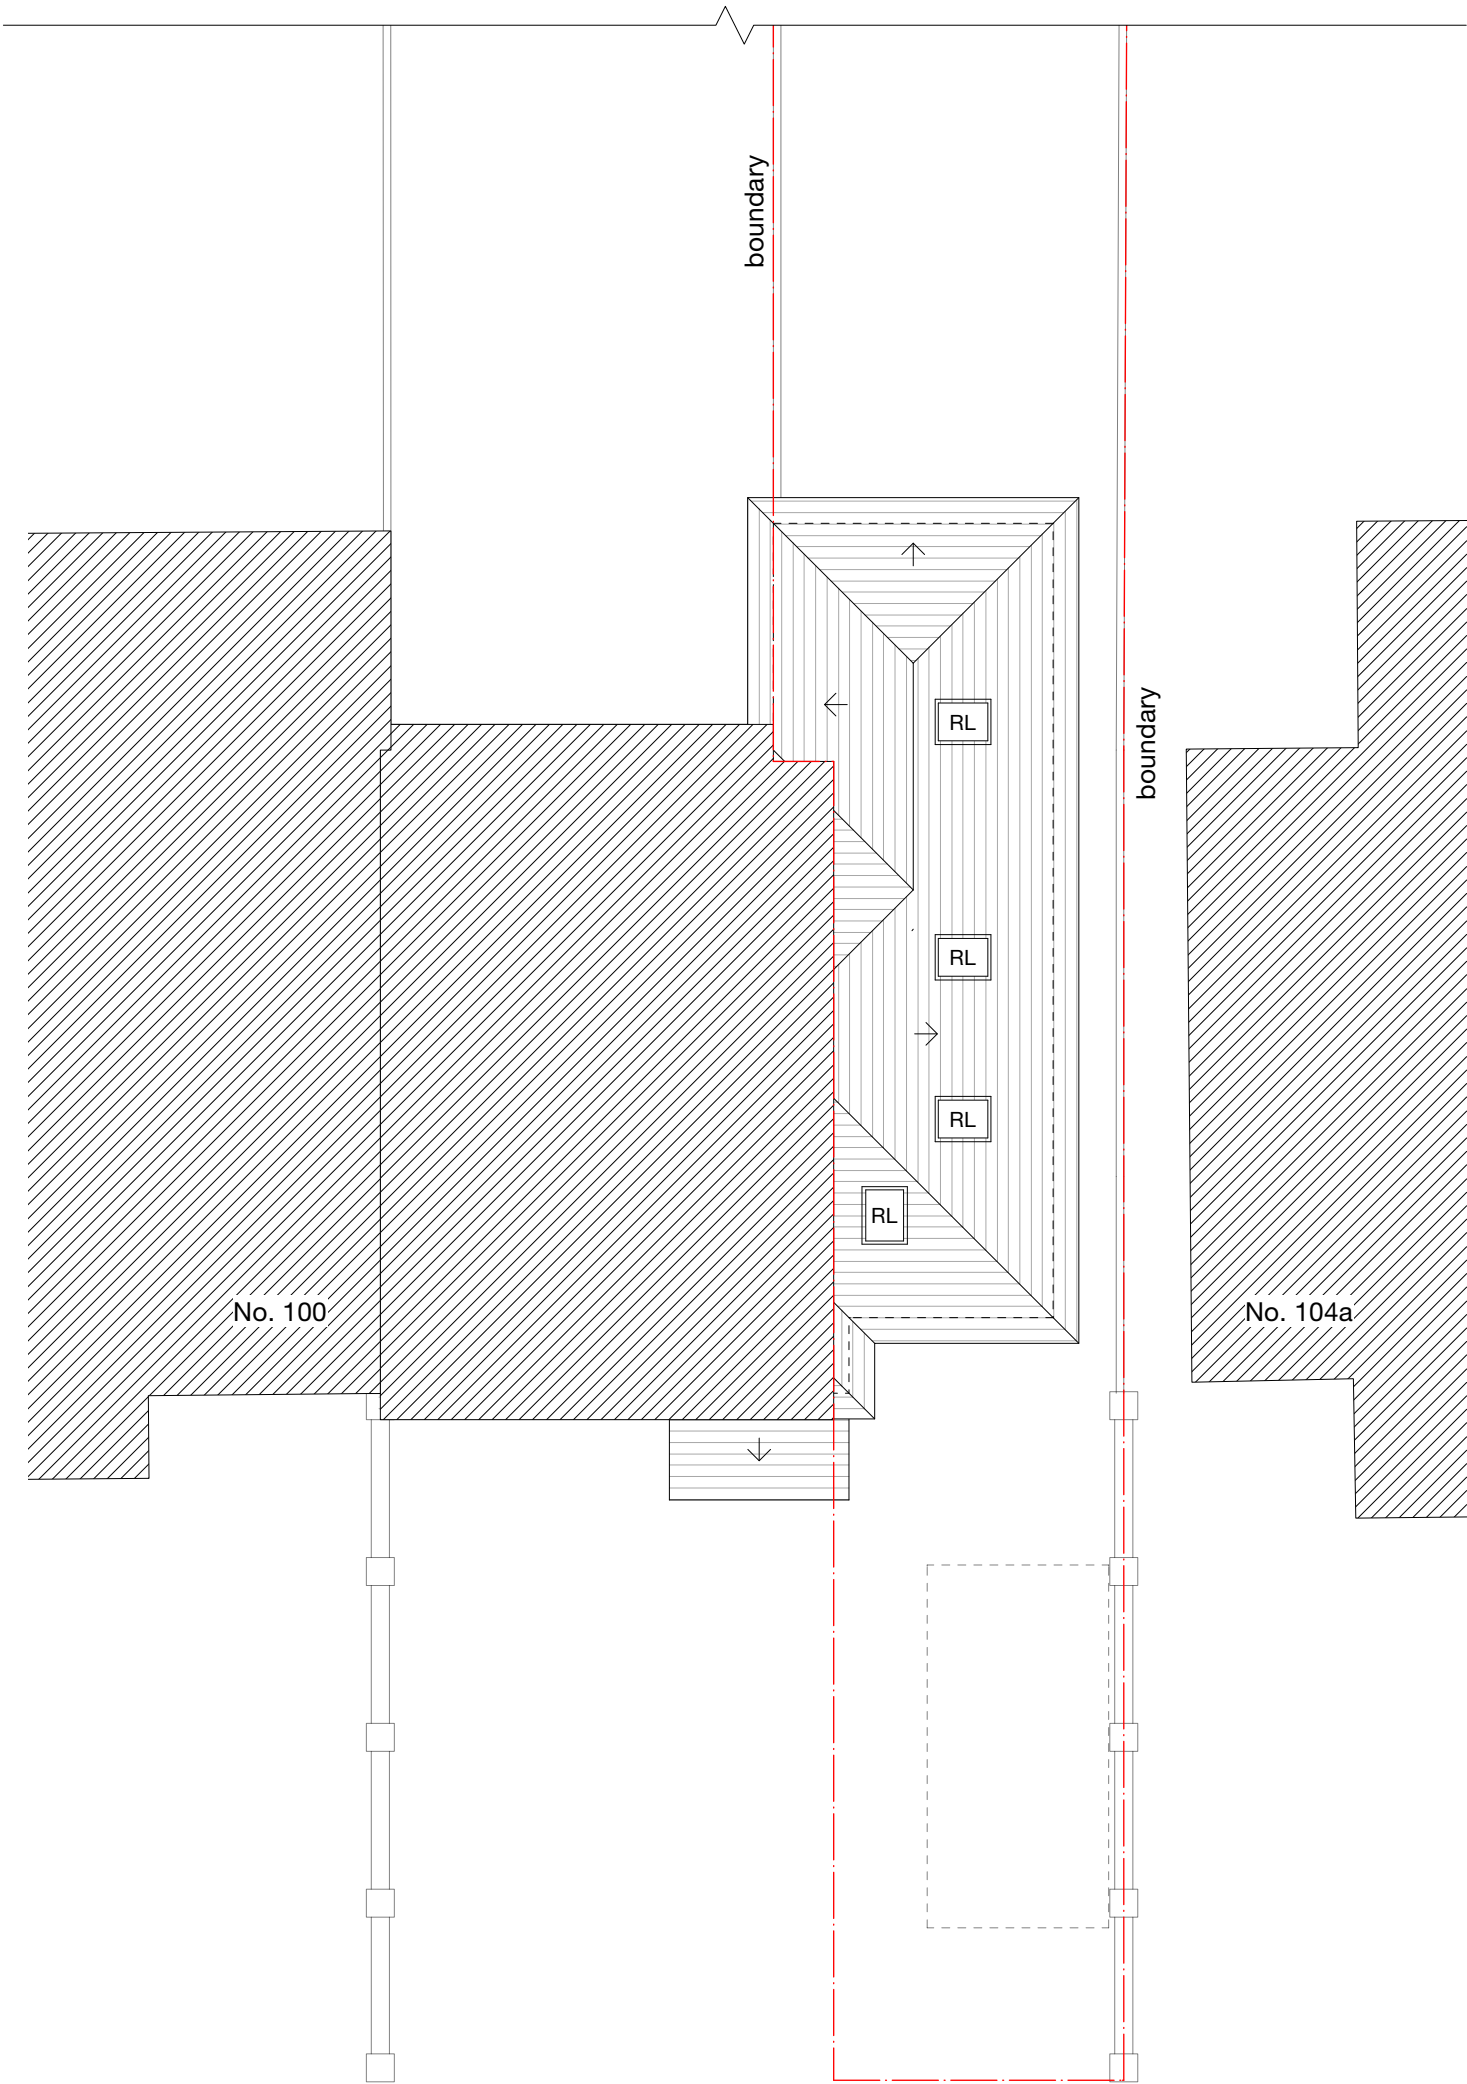

Revision notes

0 1 2 3 4 5 M





www.masonwoodgroup.co.uk
gc@masonwoodgroup.co.uk
020 7118 5040

client
Jag Rai

project
102 Hunters Grove, Hayes UB3 3JF

drawing
EXISTING ROOF PLAN

date
Dec. 2024

work stage
1


scale
1:100 at A3

drawing no
S04

project no
2024.017

revision
-

EXISTING

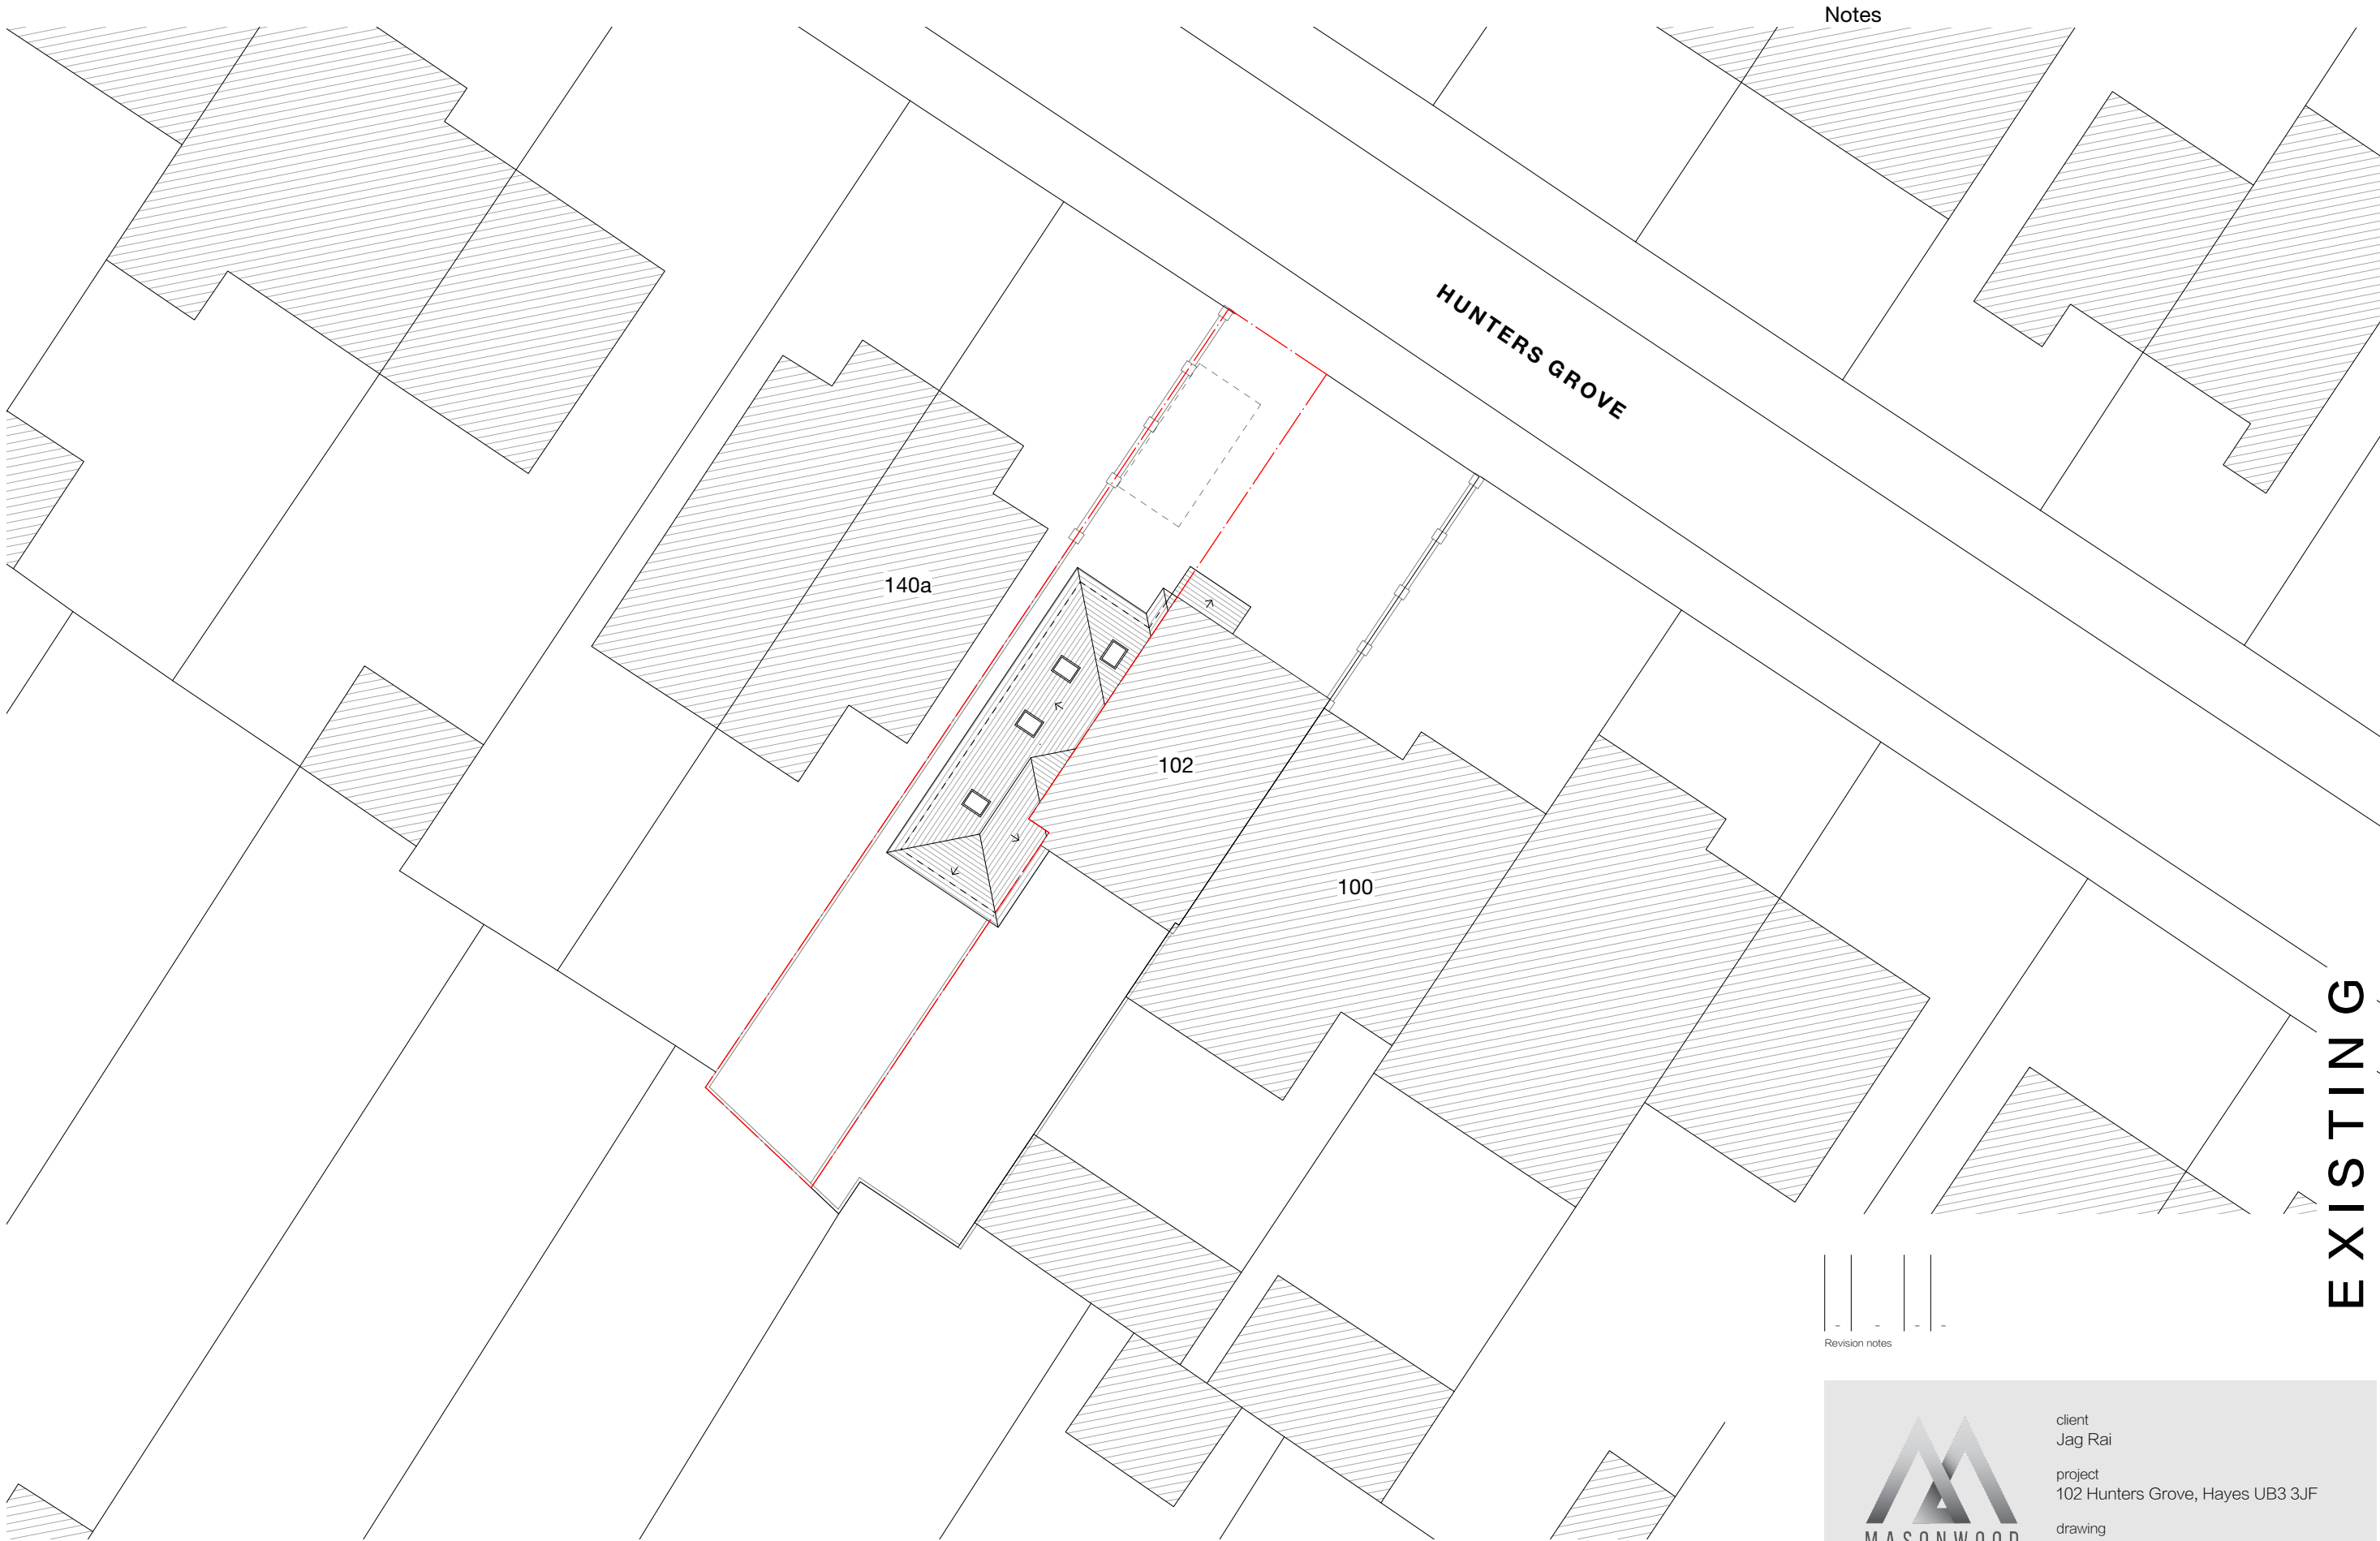

Notes

EXISTING

-	-	-	-	-
Revision notes				



www.masonwoodgroup.co.uk
gc@masonwoodgroup.co.uk
020 7118 5040

client
Jag Rai


project
102 Hunters Grove, Hayes UB3 3JF


drawing
EXISTING SITE PLAN

date
Dec. 2024
work stage
1

scale
1:200 at A3
drawing no
S05

project no
2024.017
revision
-

 

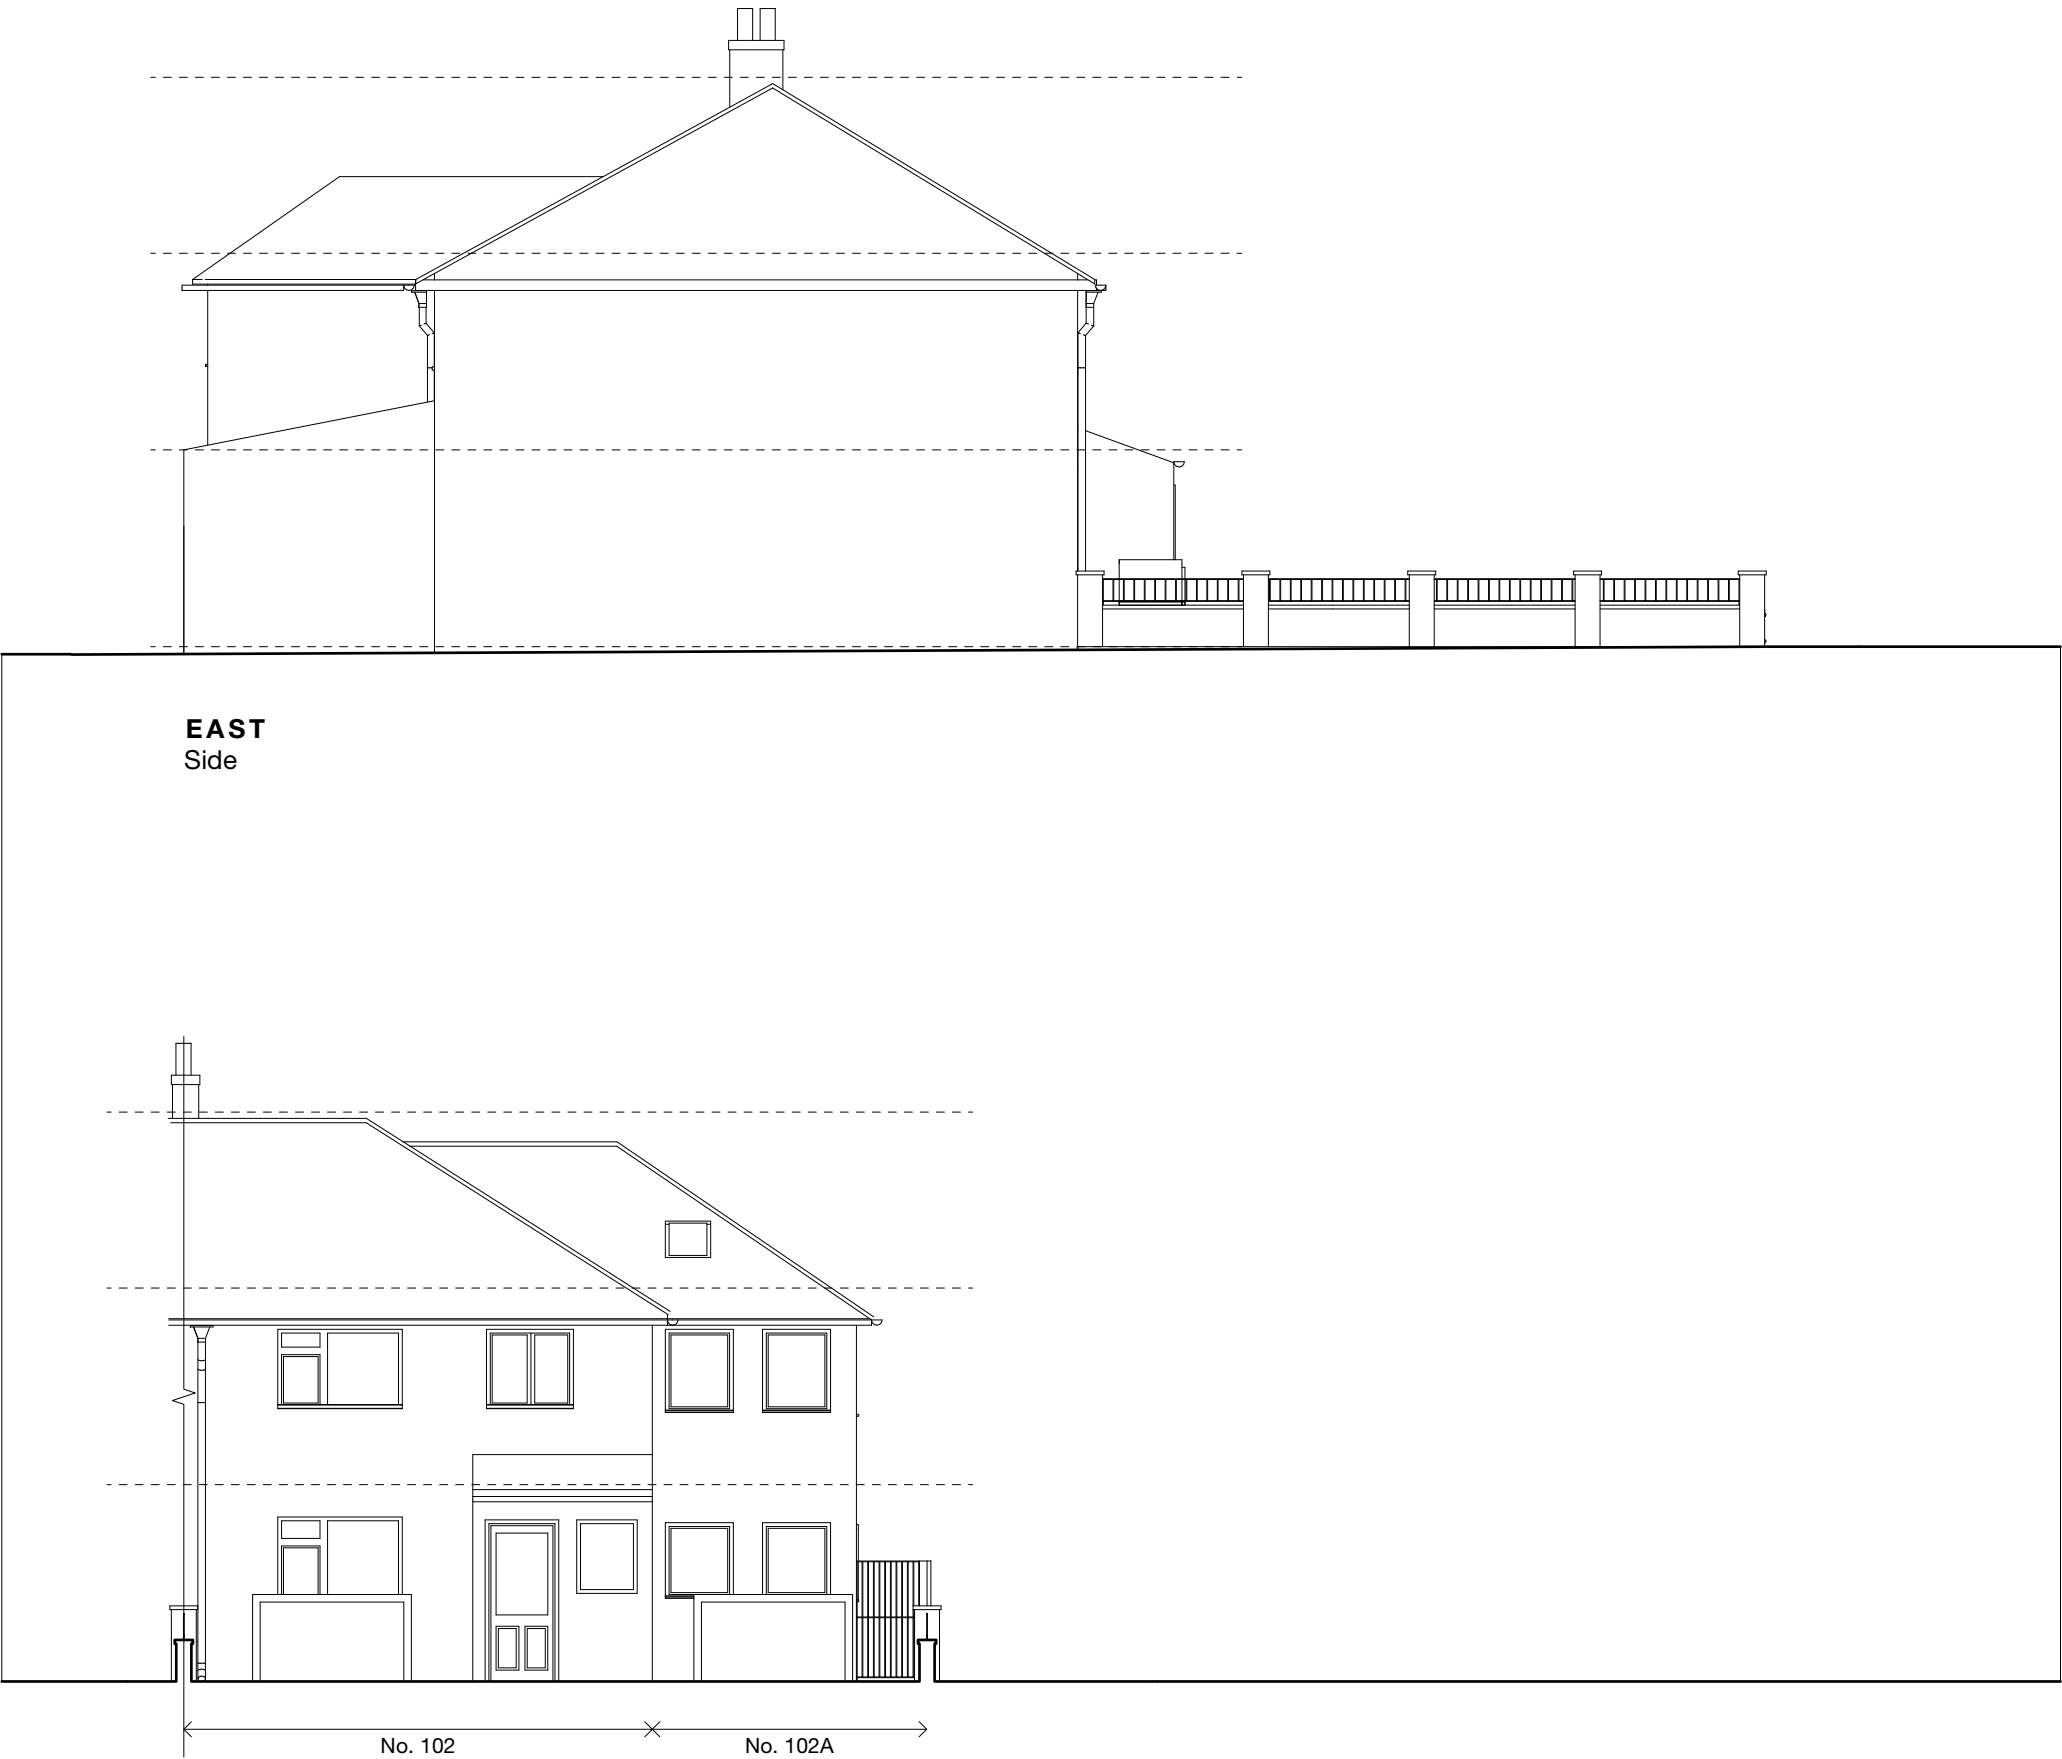

-	-	-	-	-
Revision notes				



MASONWOOD
DESIGN

client
Jag Rai

project
102 Hunters Grove, Hayes UB3 3JF

drawing
EXISTING ELEVATIONS

date
Dec. 2024

work stage
1

scale
1:100 at A3

drawing no
S06

project no
2024.017

revision
-

www.masonwoodgroup.co.uk
gc@masonwoodgroup.co.uk
020 7118 5040



EXISTING

-	-	-	-	-
Revision notes				



MASONWOOD
DESIGN

client
Jag Rai

project
102 Hunters Grove, Hayes UB3 3JF

drawing
EXISTING ELEVATIONS

date Dec. 2024	scale 1:100 at A3	project no 2024.017
work stage 1	drawing no S07	revision -

www.masonwoodgroup.co.uk
gc@masonwoodgroup.co.uk
020 7118 5040

