



Notes
RLA roof light above

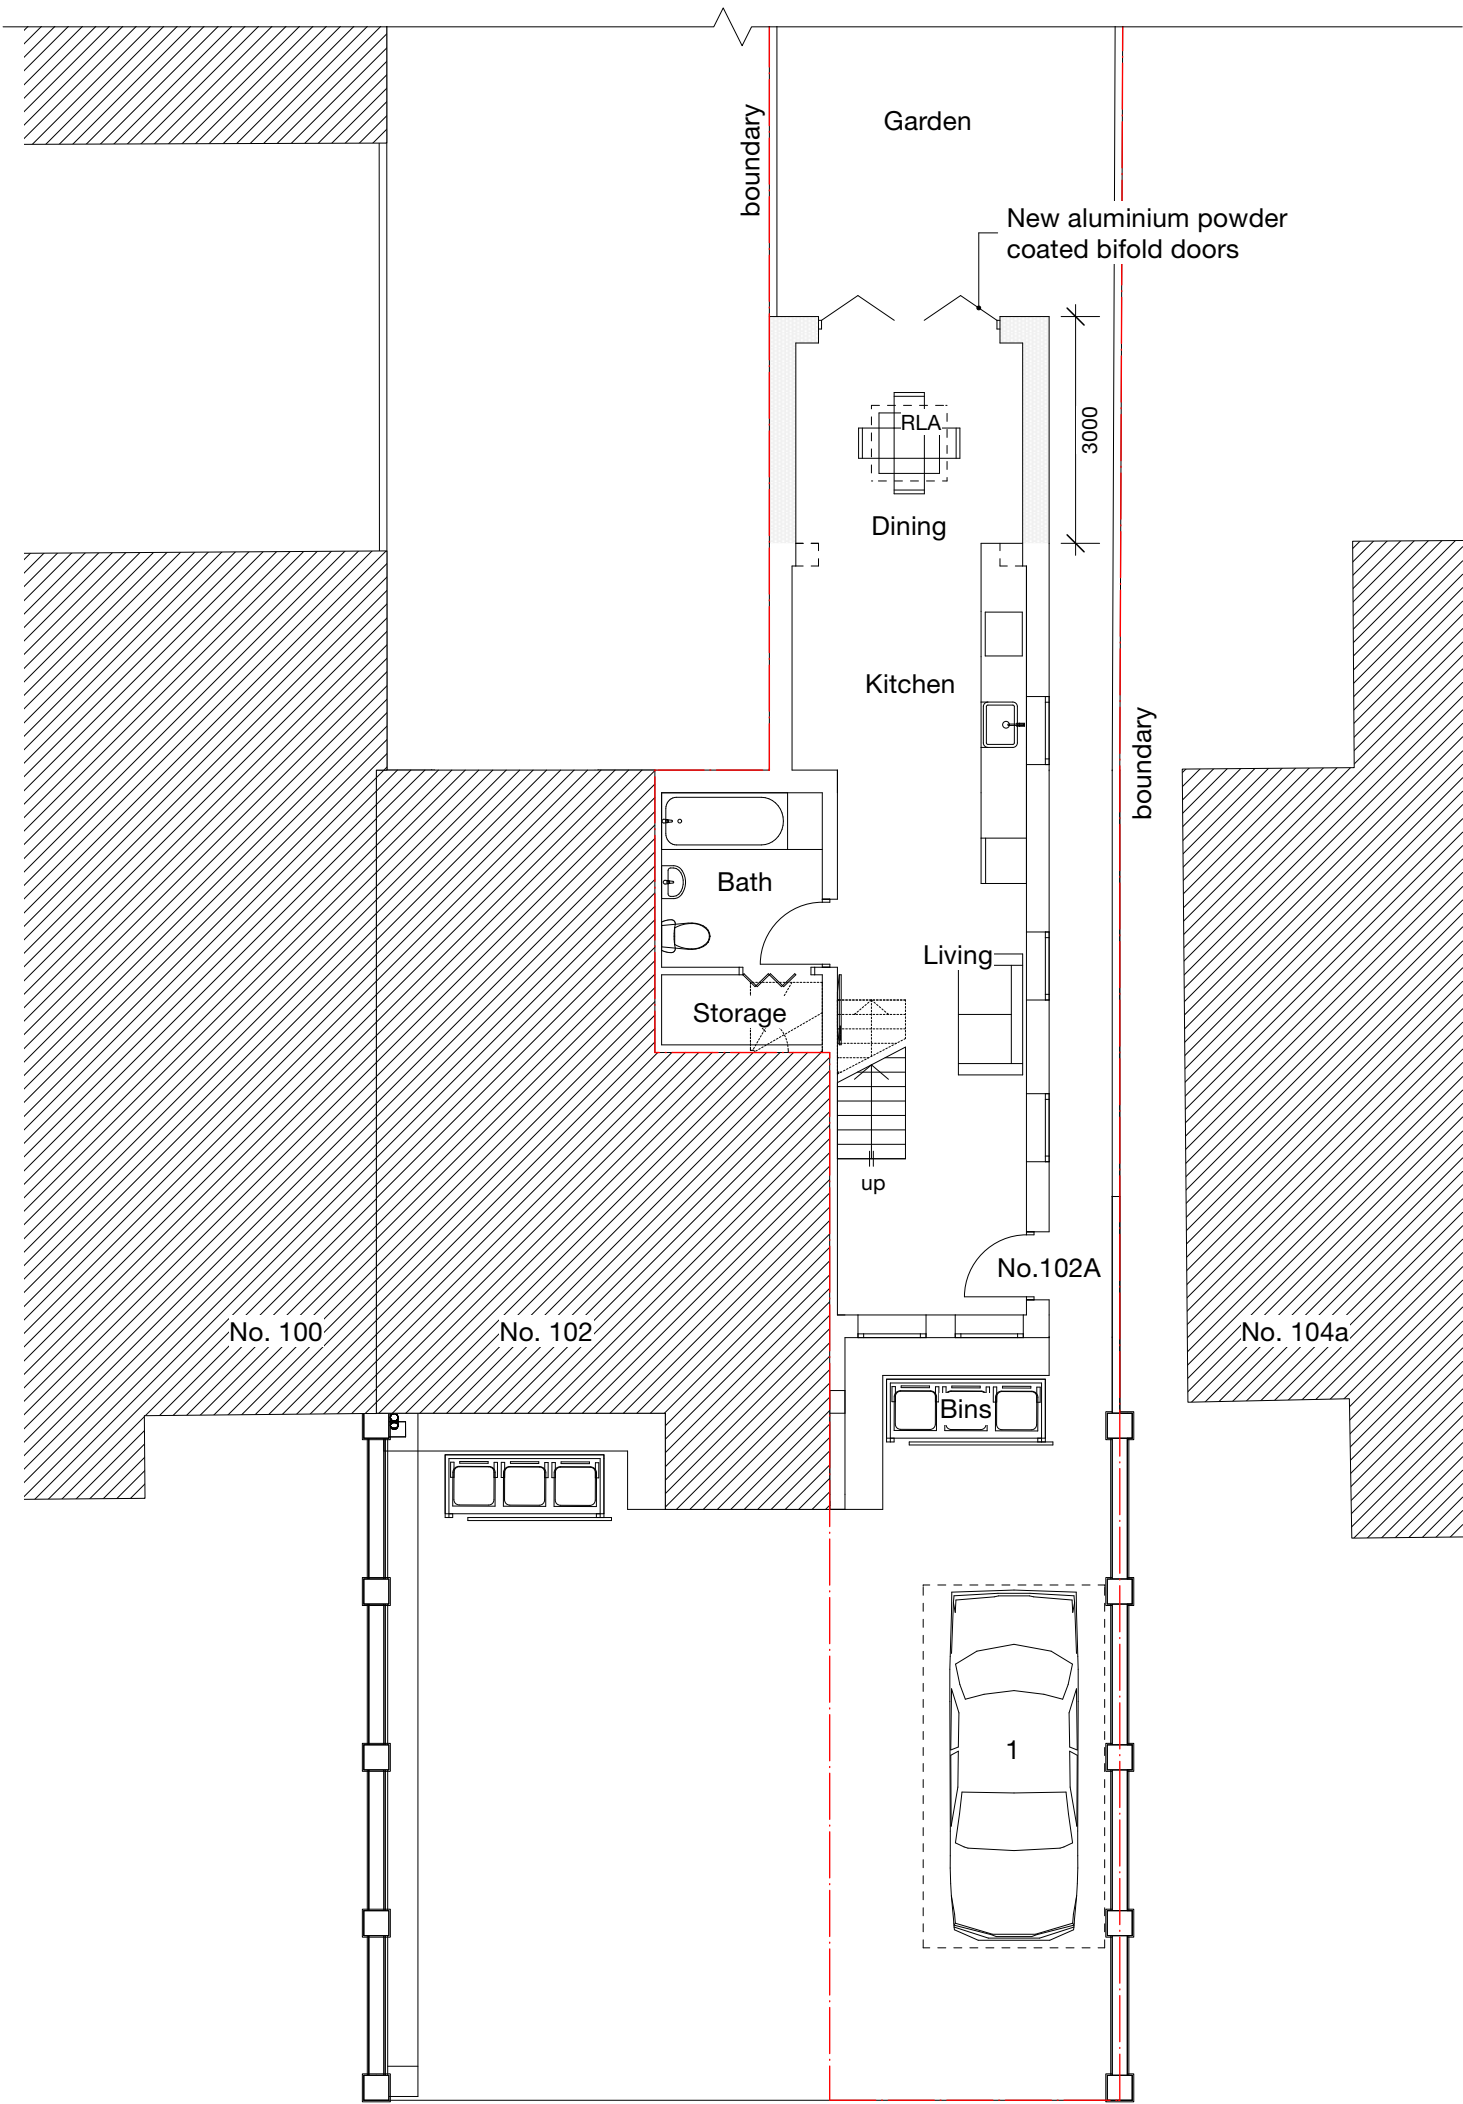

-	-	-	-	-
Revision notes				

 

PERMITTED DEVELOPMENT



client
Jag Rai

project
102 Hunters Grove, Hayes UB3 3JF

drawing
PROPOSED GROUND FLOOR PLAN

date
Dec. 2024

work stage
3


scale
1:100 at A3

drawing no
C01


project no
2024.017

revision
-

www.masonwoodgroup.co.uk
gc@masonwoodgroup.co.uk
020 7118 5040

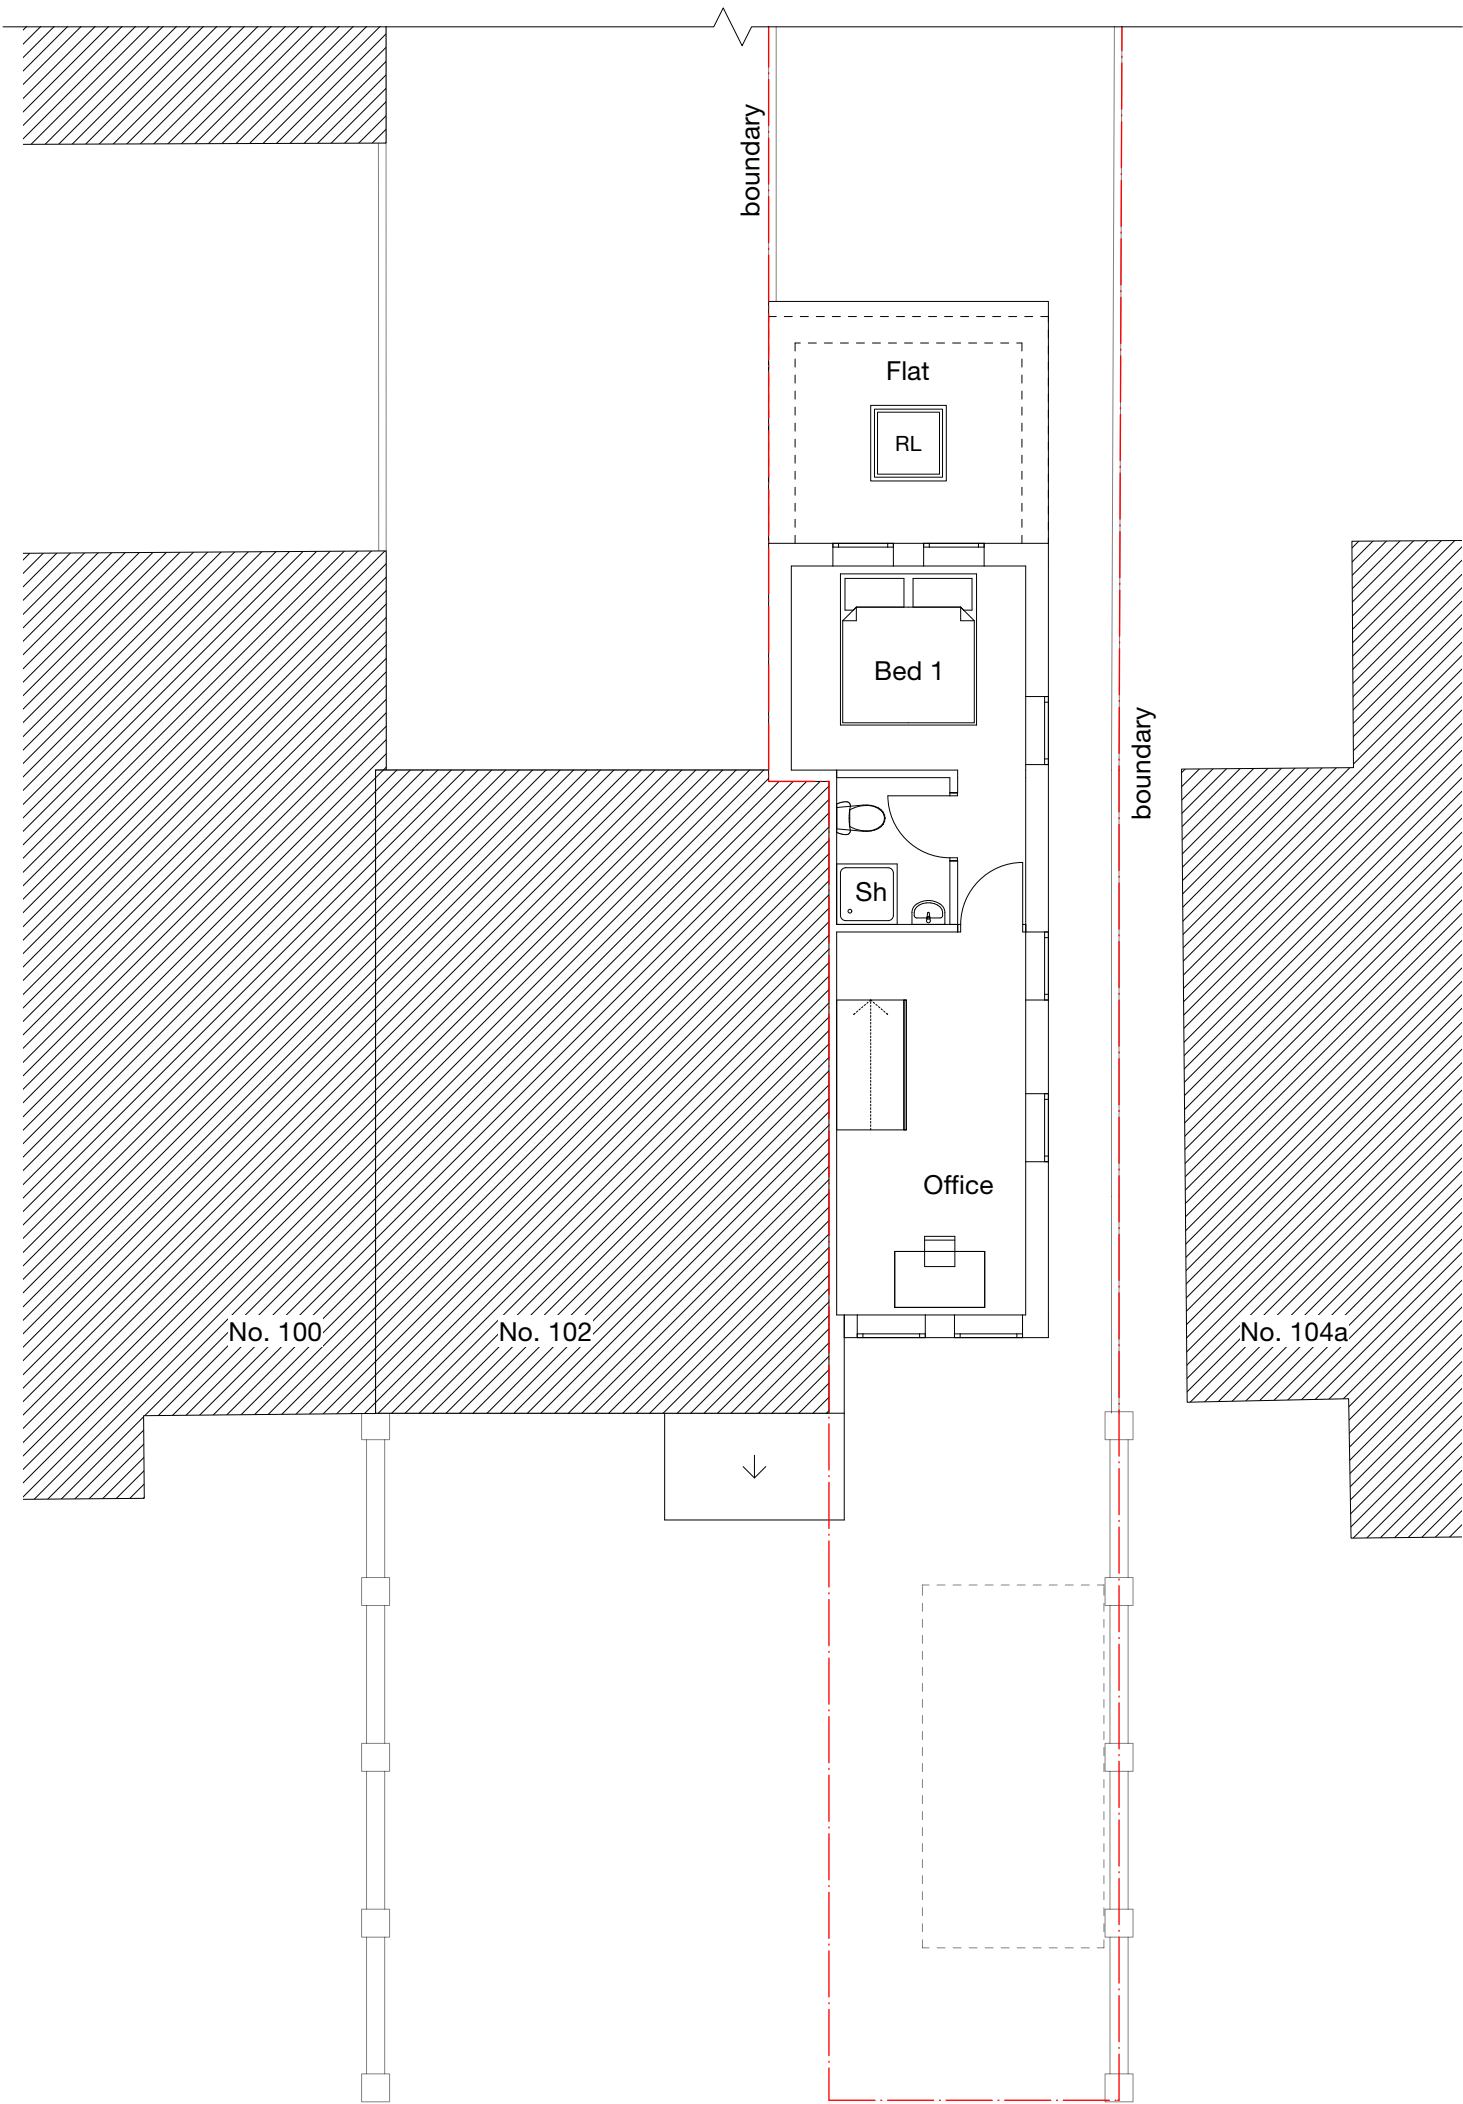

-	-	-	-	-
Revision notes				

 

PERMITTED DEVELOPMENT




www.masonwoodgroup.co.uk
gc@masonwoodgroup.co.uk
020 7118 5040

client
Jag Rai

project
102 Hunters Grove, Hayes UB3 3JF


drawing
PROPOSED FIRST FLOOR PLAN

date Dec. 2024	scale 1:100 at A3	project no 2024.017
work stage 3	drawing no C02	revision -

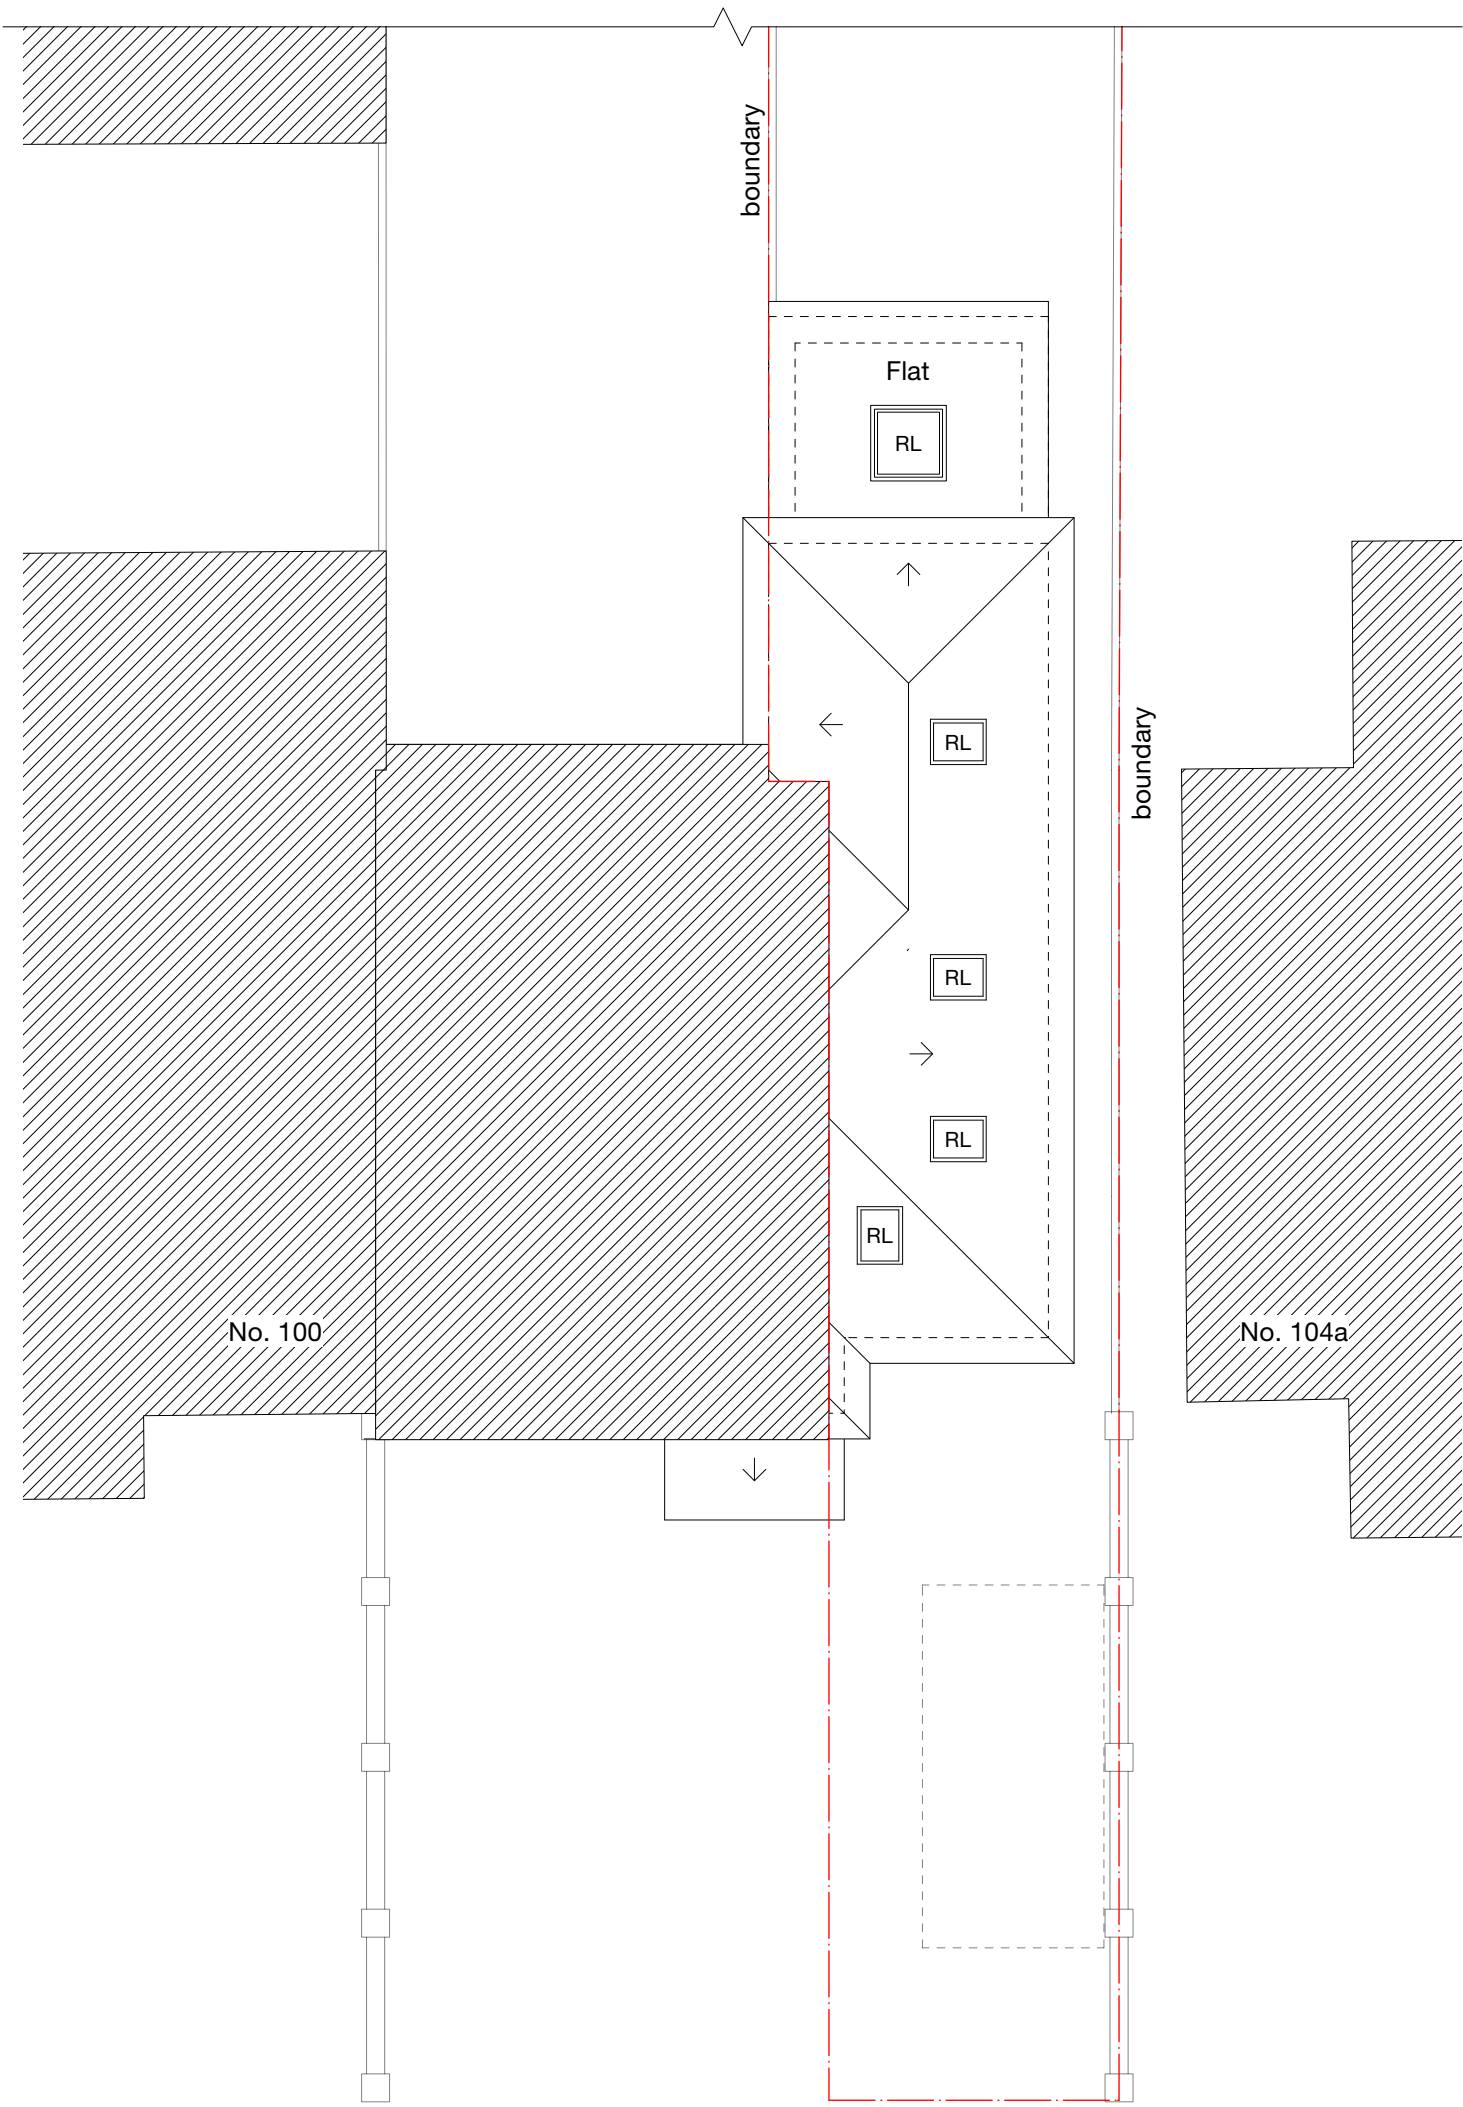

PERMITTED DEVELOPMENT

-	-	-	-	-
Revision notes				

 



client
Jag Rai

project
102 Hunters Grove, Hayes UB3 3JF

drawing
PROPOSED ROOF PLAN

date
Dec. 2024

work stage
3

scale
1:100 at A3

drawing no
C03

project no
2024.017

revision
-

www.masonwoodgroup.co.uk
gc@masonwoodgroup.co.uk
020 7118 5040




Notes

PERMITTED DEVELOPMENT

-	-	-	-	-
Revision notes				

0 2 4 6 8 10 M

 

www.masonwoodgroup.co.uk
gc@masonwoodgroup.co.uk
020 7118 5040

client
Jag Rai


project
102 Hunters Grove, Hayes UB3 3JF

drawing
PROPOSED SITE PLAN

date
Dec. 2024
work stage
3

scale
1:200 at A3
drawing no
C04

project no
2024.017
revision
-

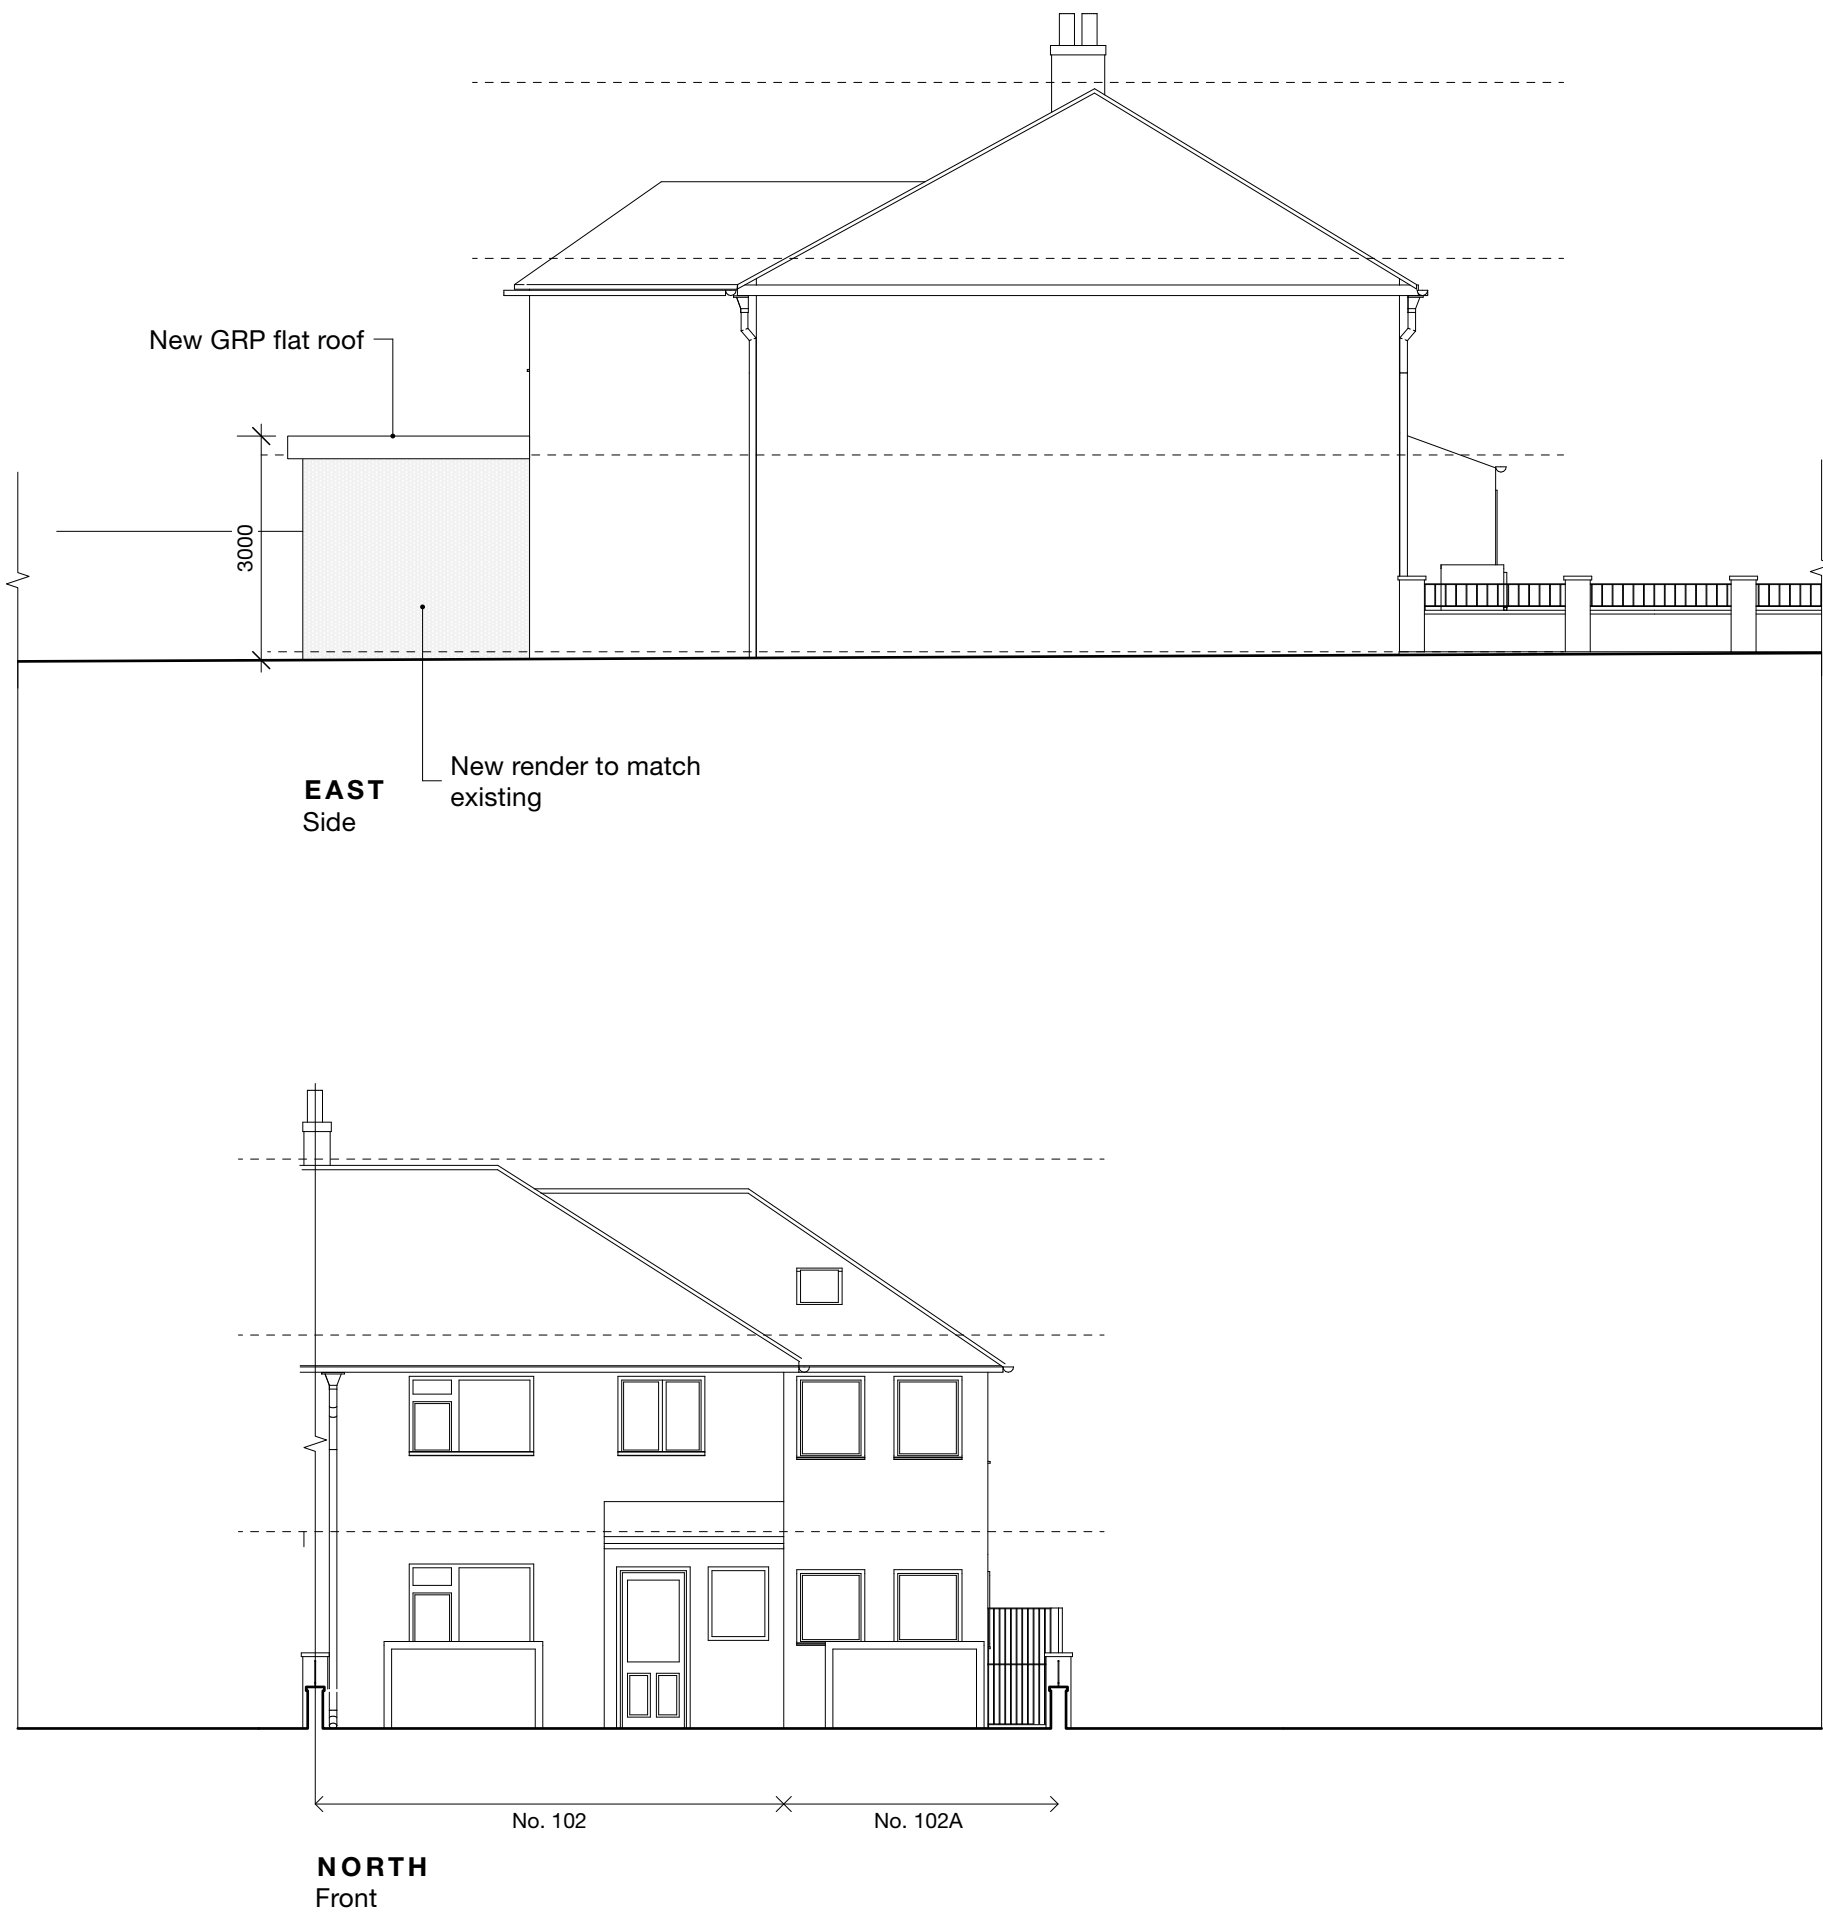

-	-	-	-	-
Revision notes				



MASONWOOD
DESIGN

client
Jag Rai


project
102 Hunters Grove, Hayes UB3 3JF

drawing
PROPOSED ELEVATIONS

date Dec. 2024	scale 1:100 at A3	project no 2024.017
work stage 3	drawing no C05	revision -

www.masonwoodgroup.co.uk
gc@masonwoodgroup.co.uk
020 7118 5040

PERMITTED DEVELOPMENT

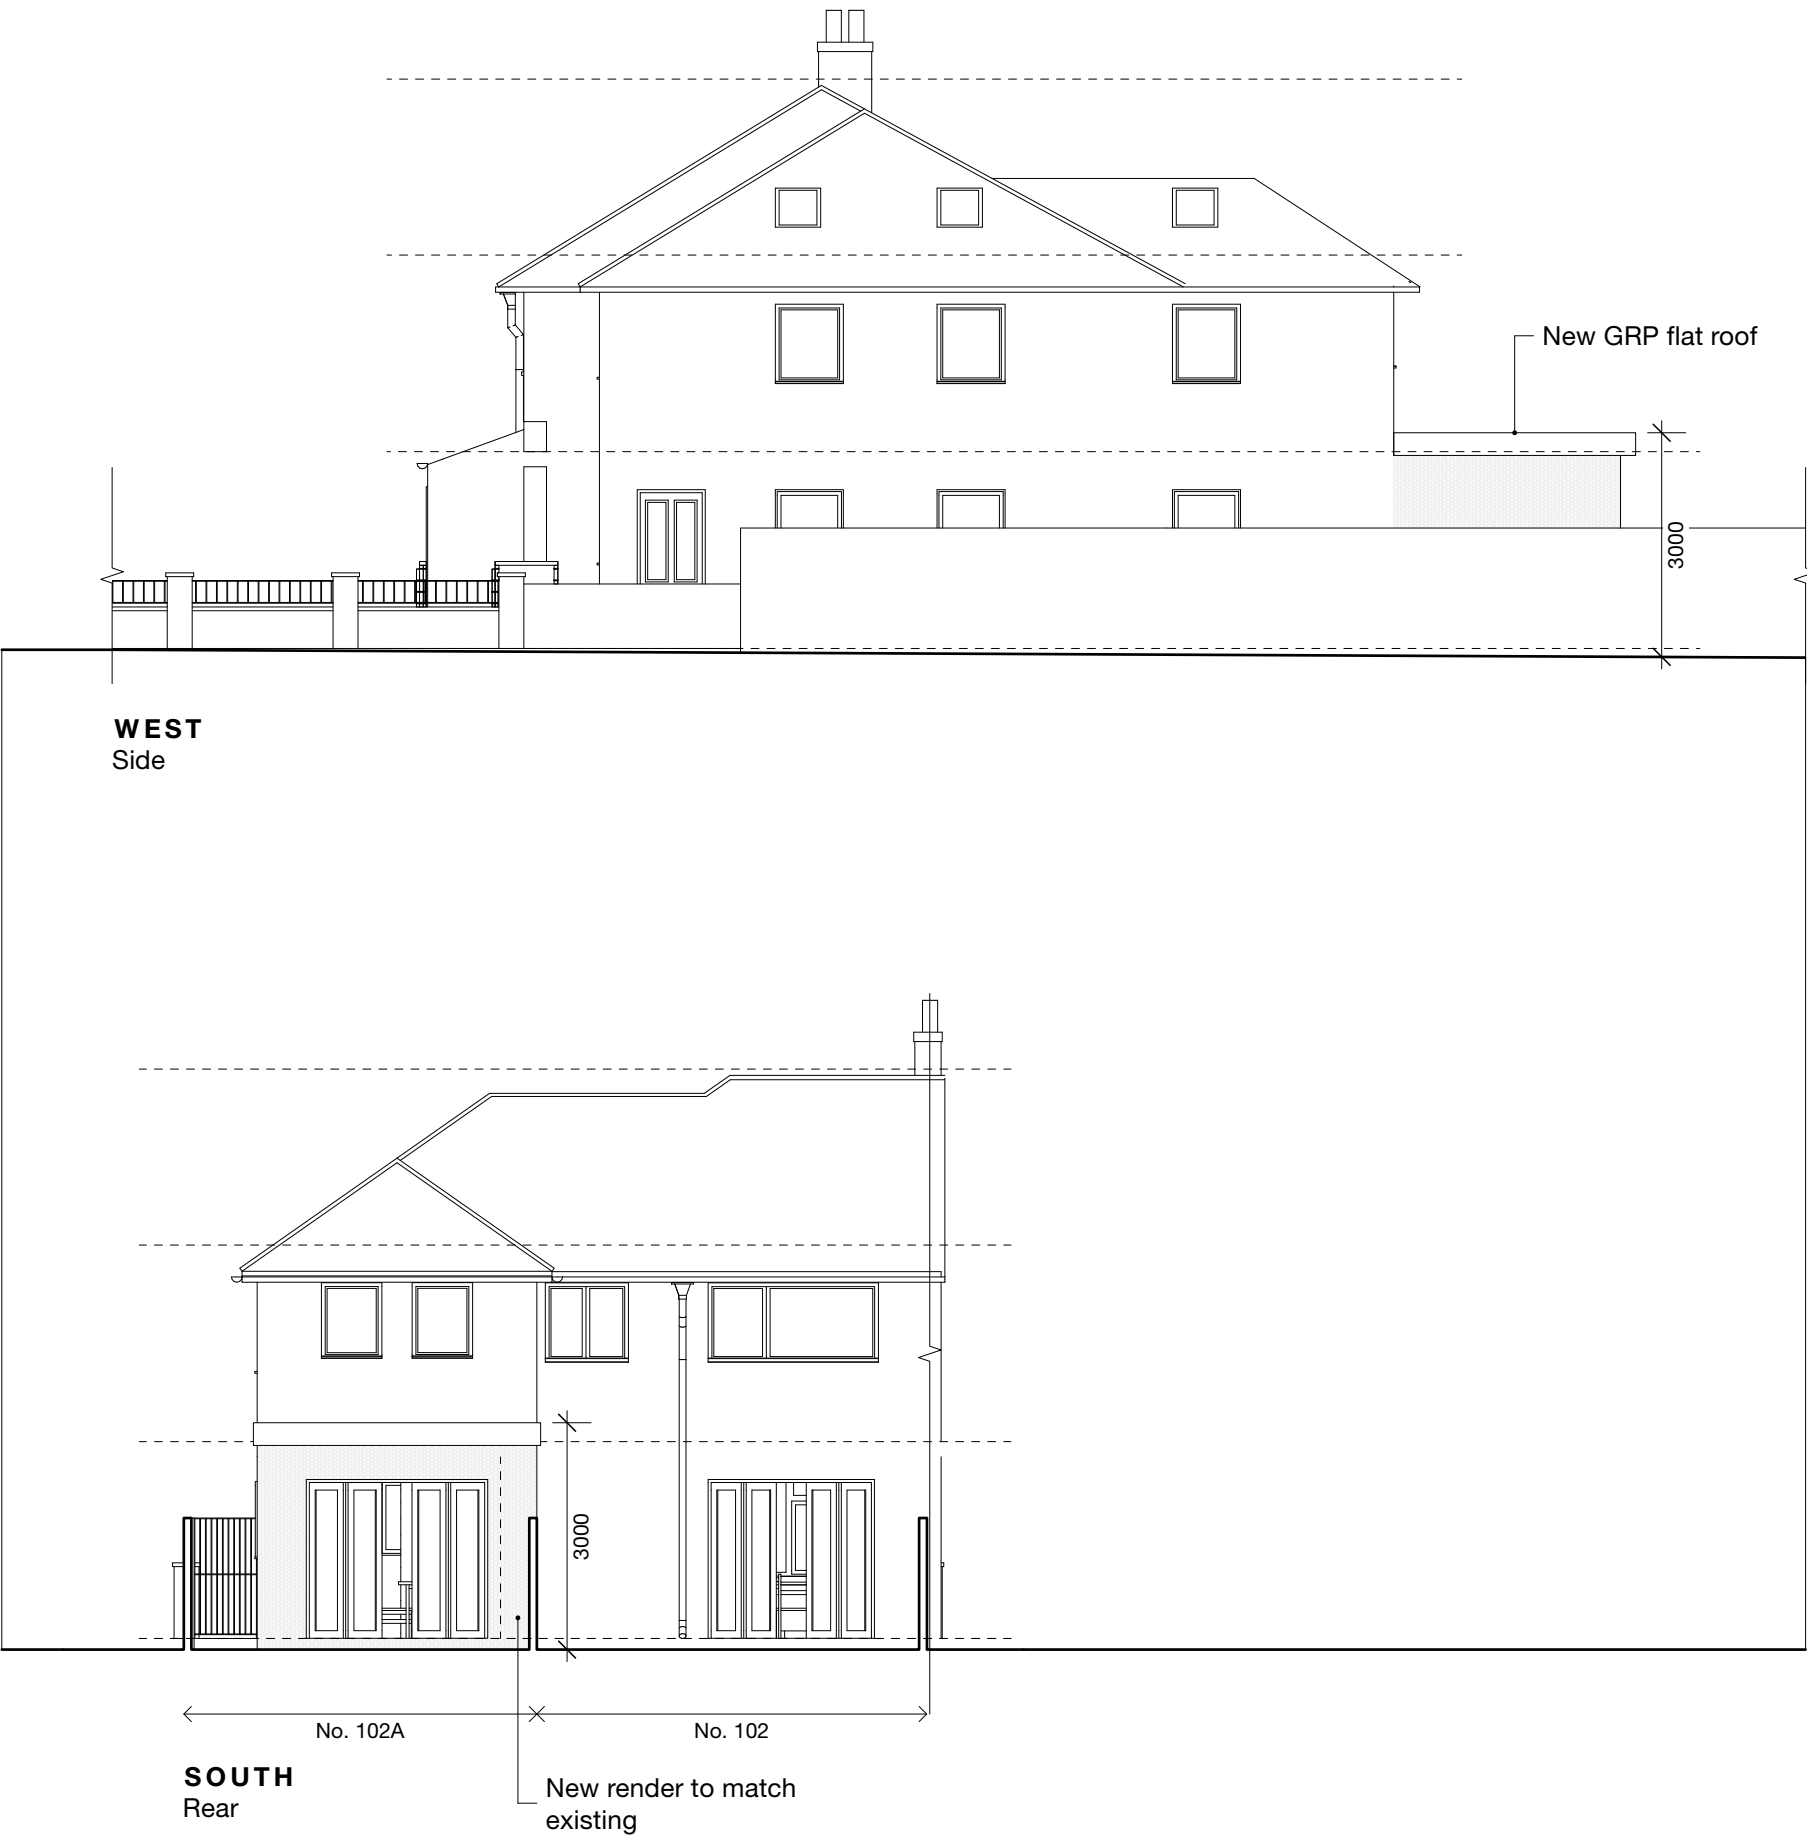

-	-	-	-	-
Revision notes				



PERMITTED DEVELOPMENT



MASONWOOD
DESIGN

client
Jag Rai

project
102 Hunters Grove, Hayes UB3 3JF

drawing
PROPOSED ELEVATIONS

date
Dec. 2024

work stage
3

scale
1:100 at A3

project no
2024.017

revision
-

www.masonwoodgroup.co.uk
gc@masonwoodgroup.co.uk
020 7118 5040