




EXISTING REAR ELEVATION.

 


EXISTING SIDE ELEVATION.

 


EXISTING SIDE ELEVATION.

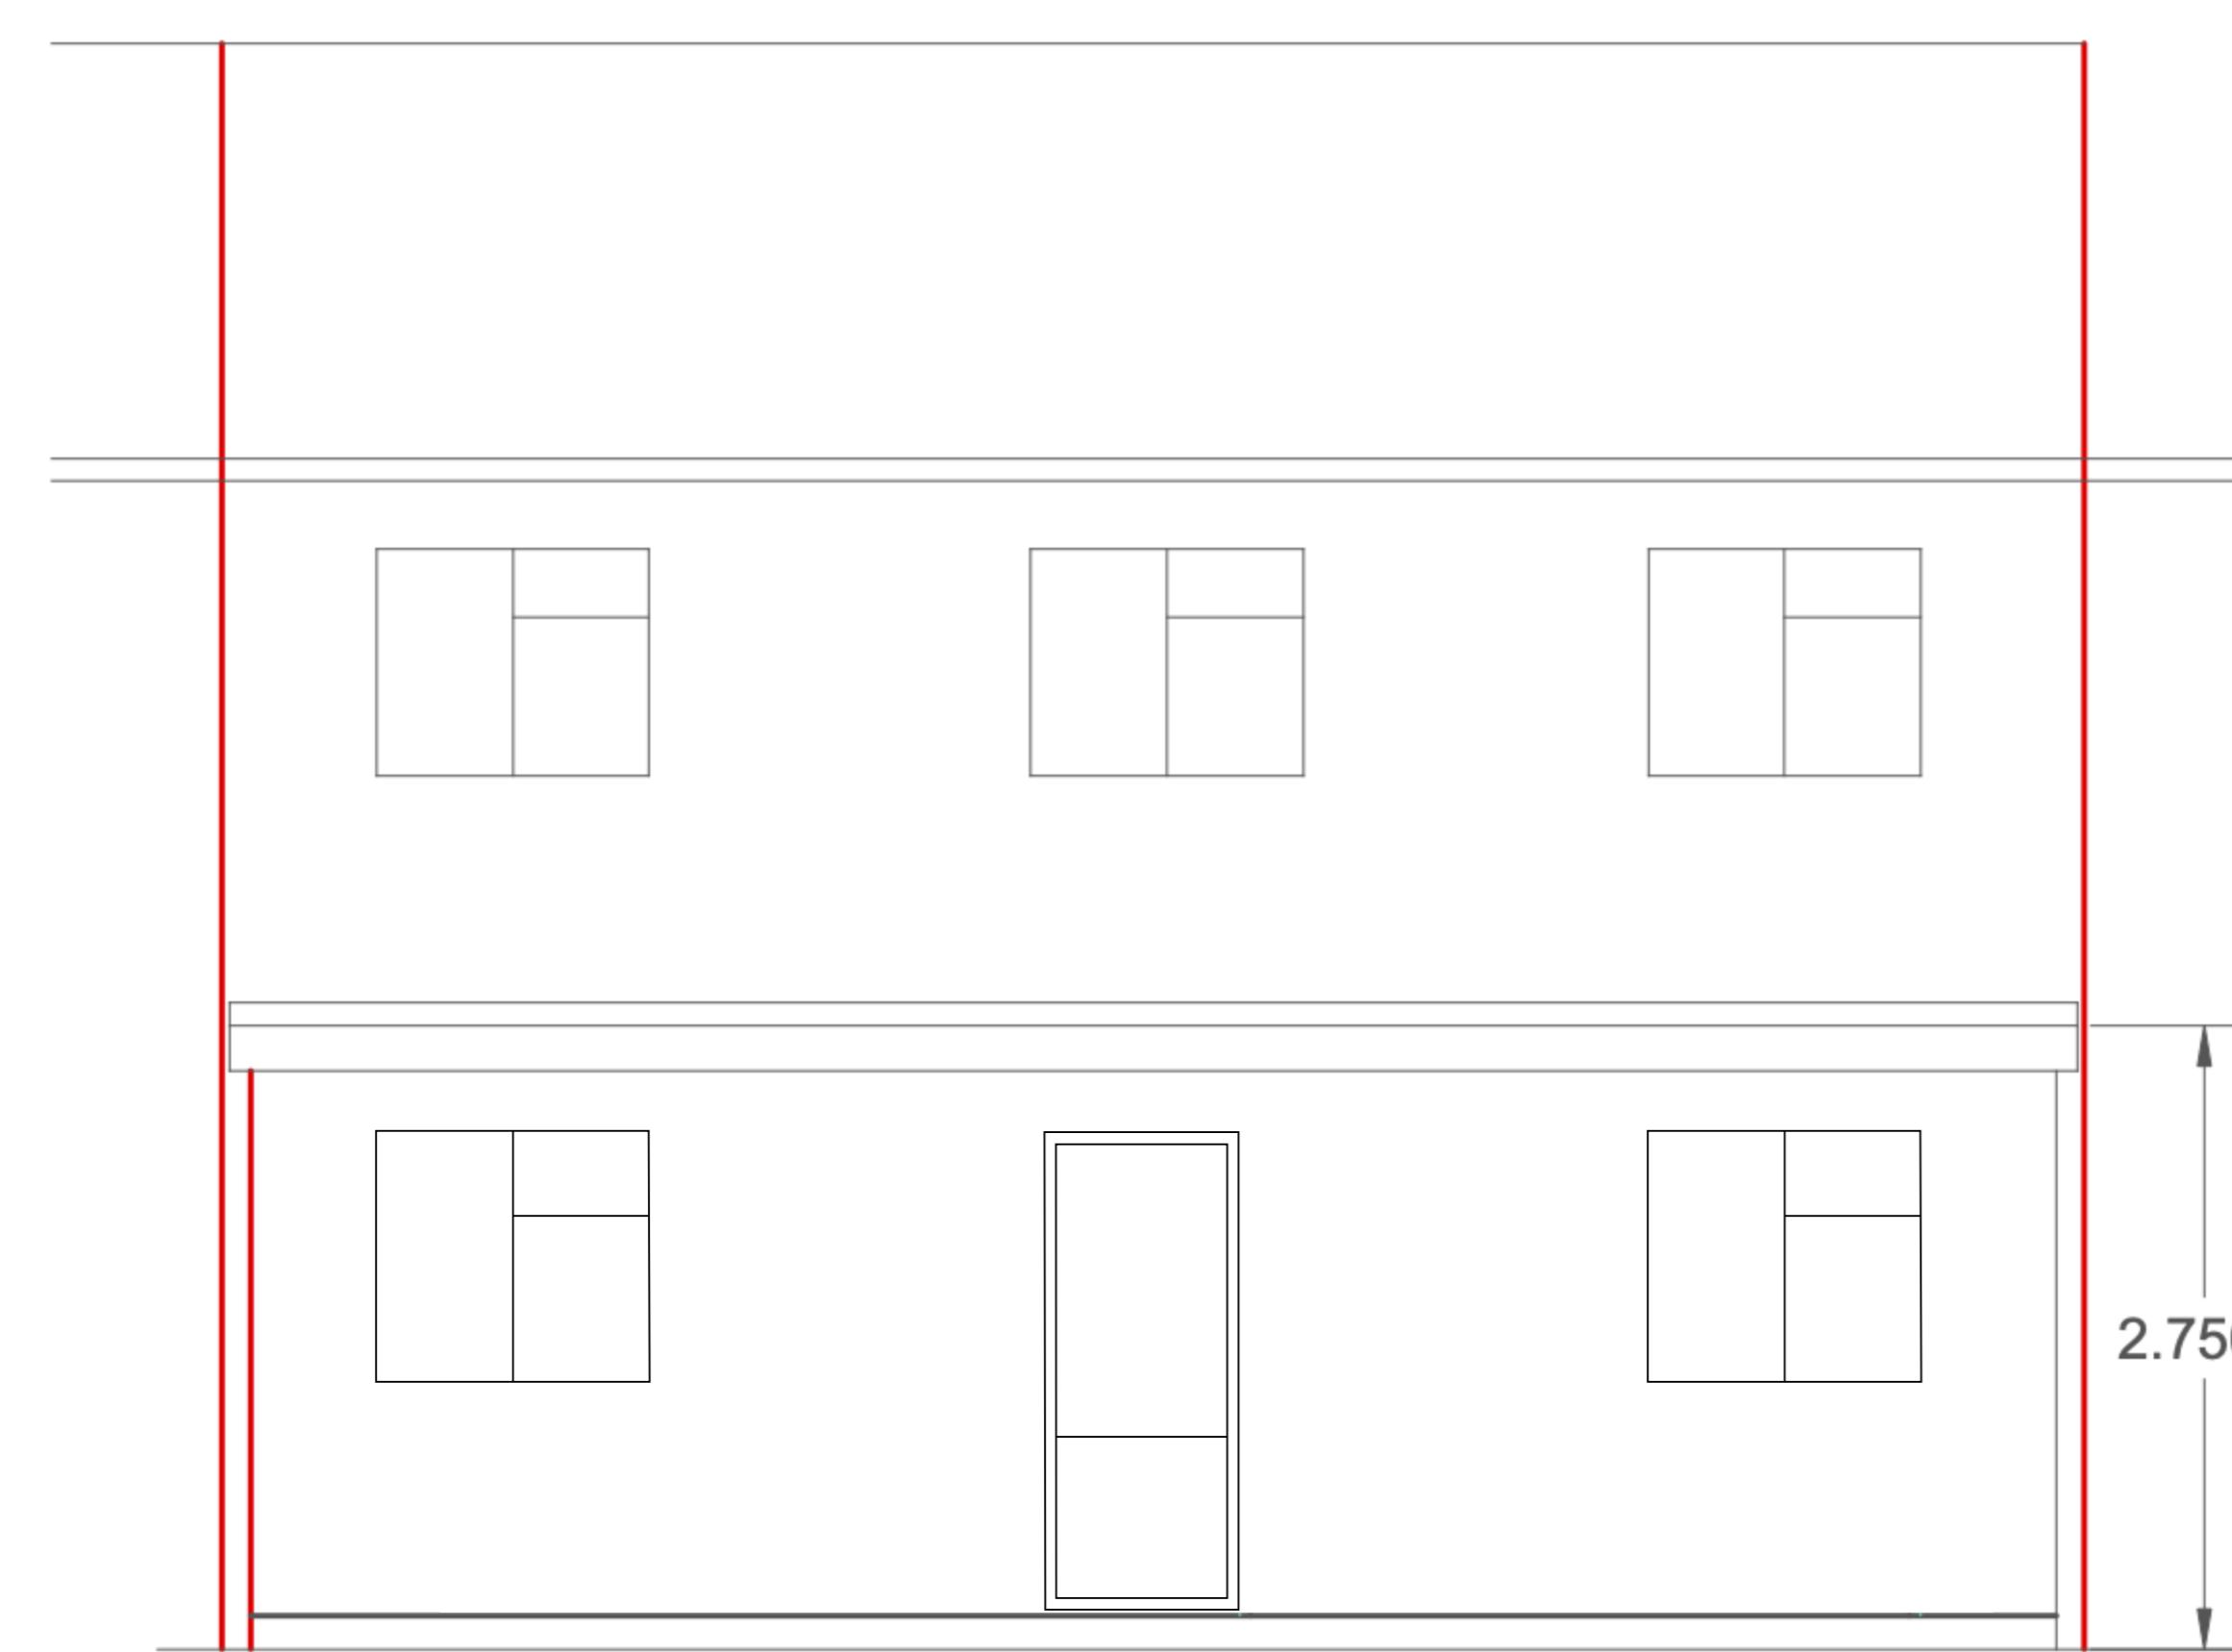

PROPOSED REAR ELEVATION.

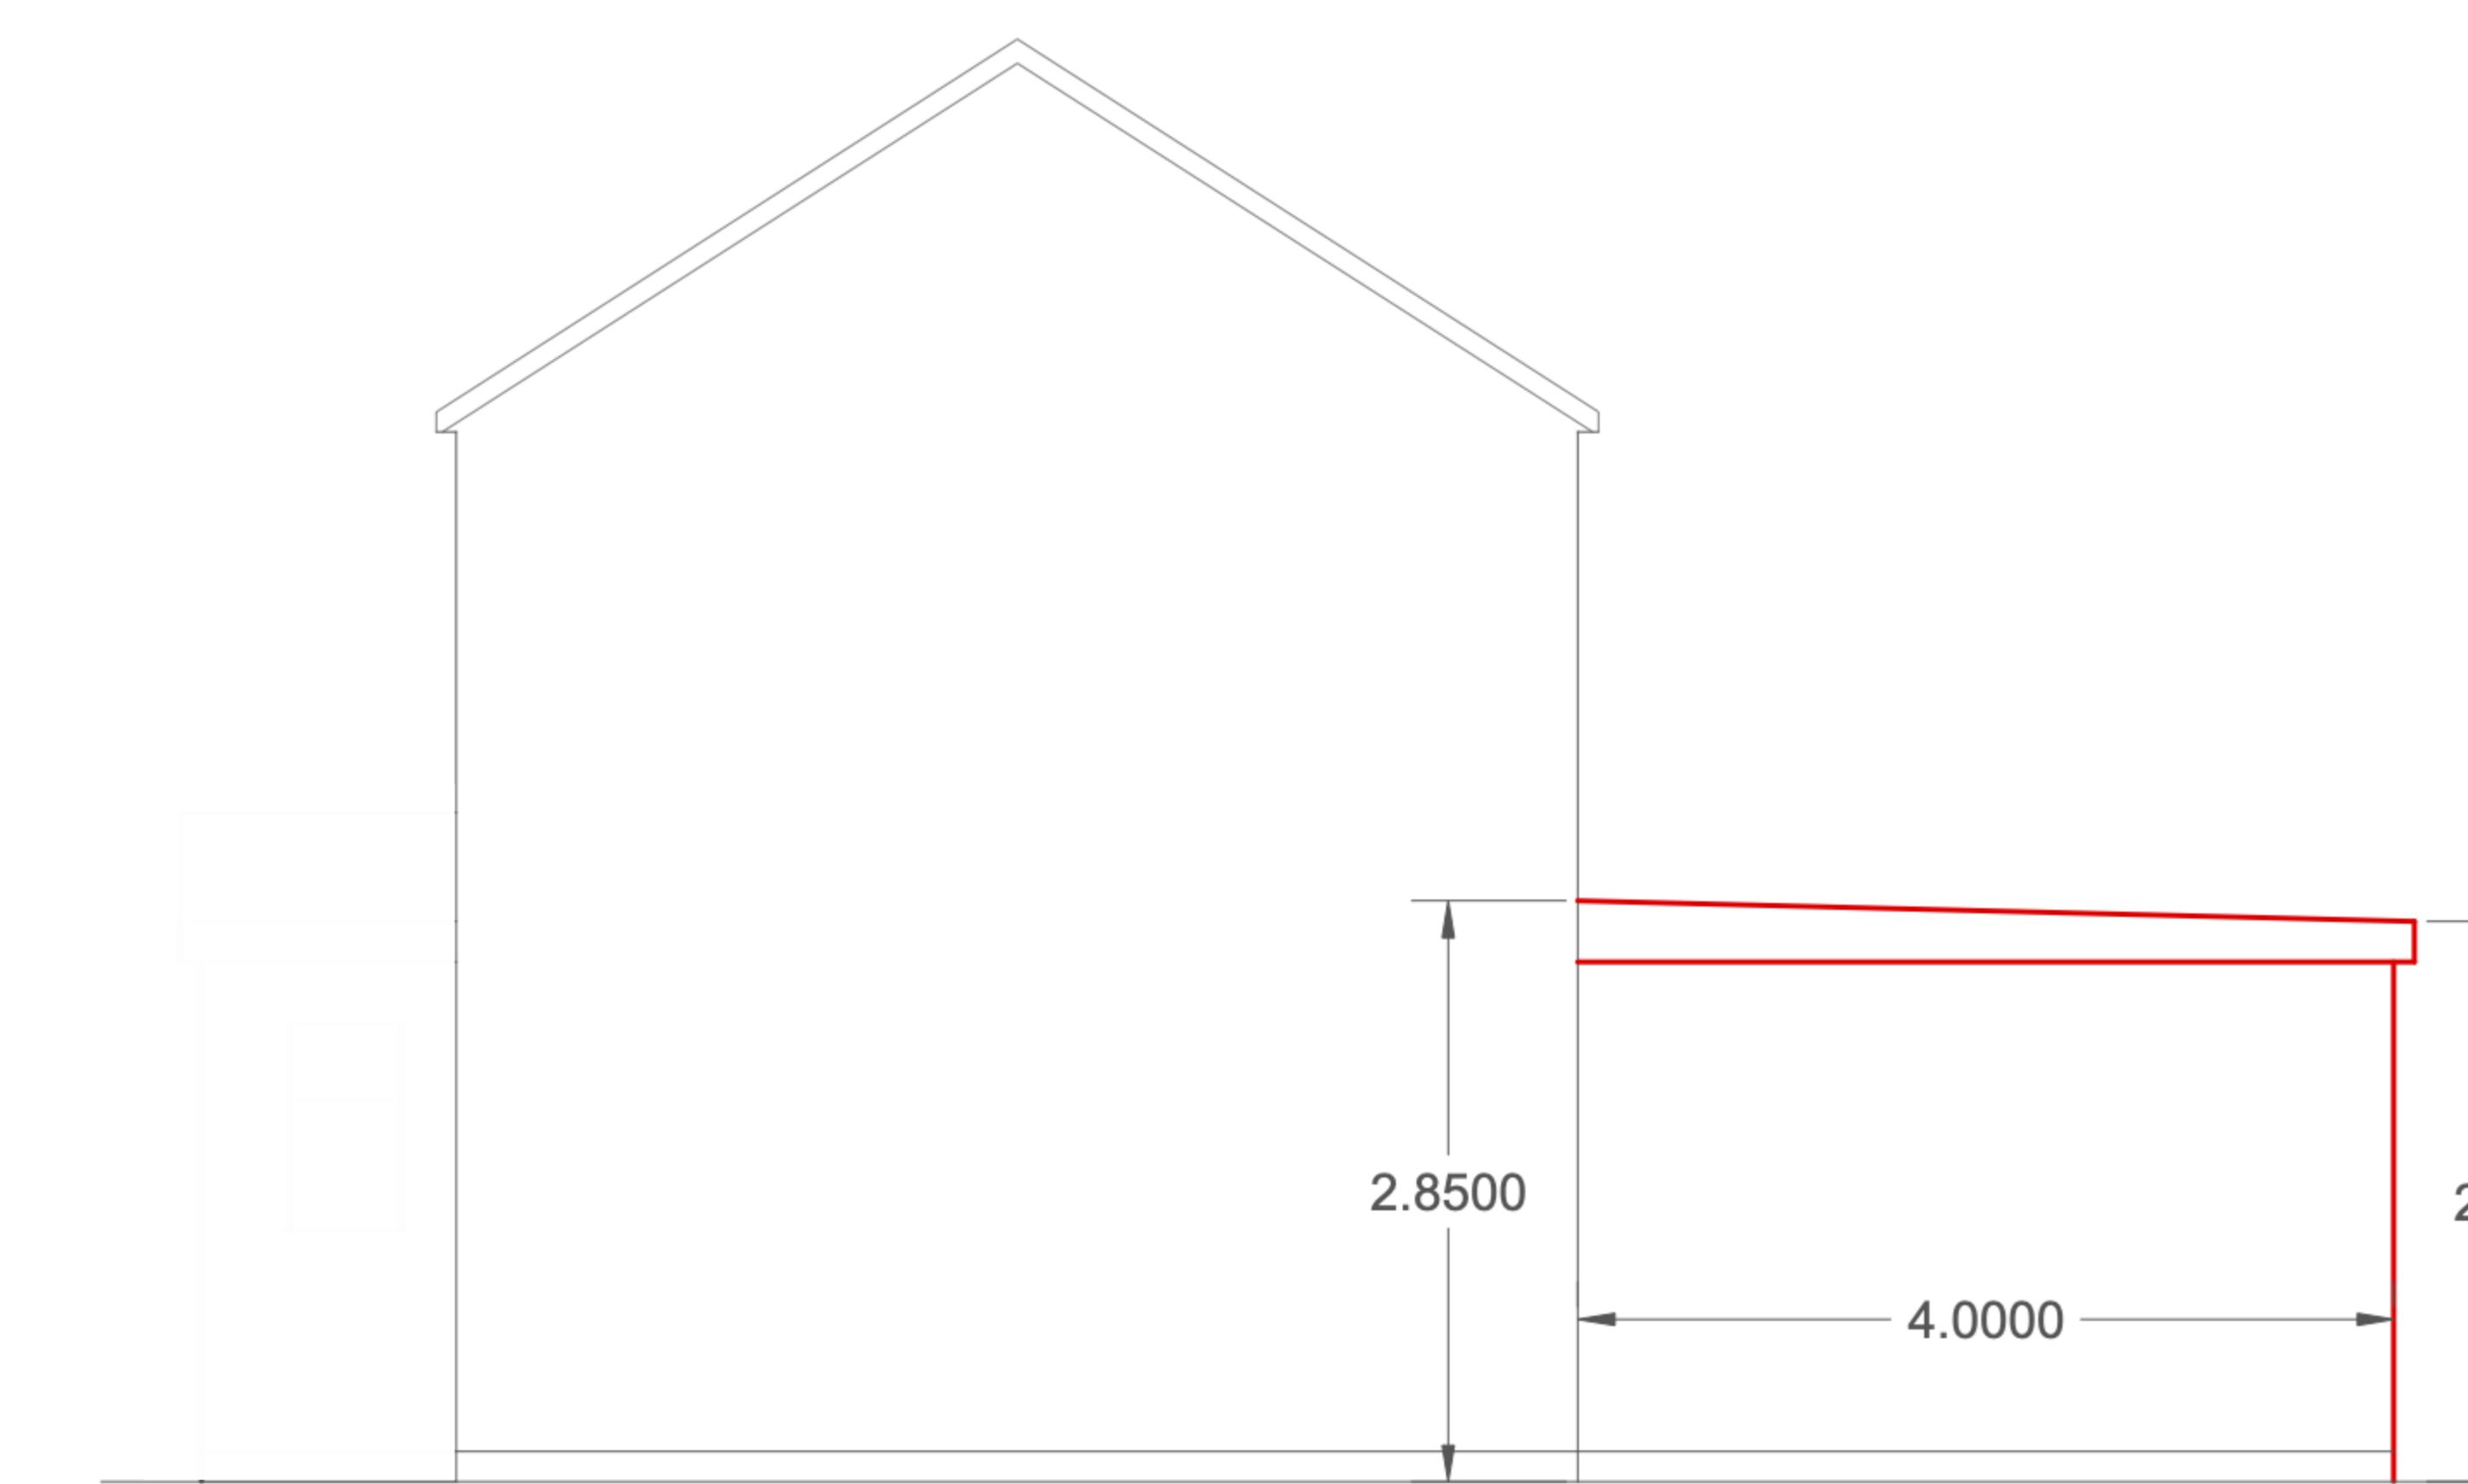

PROPOSED SIDE ELEVATION.

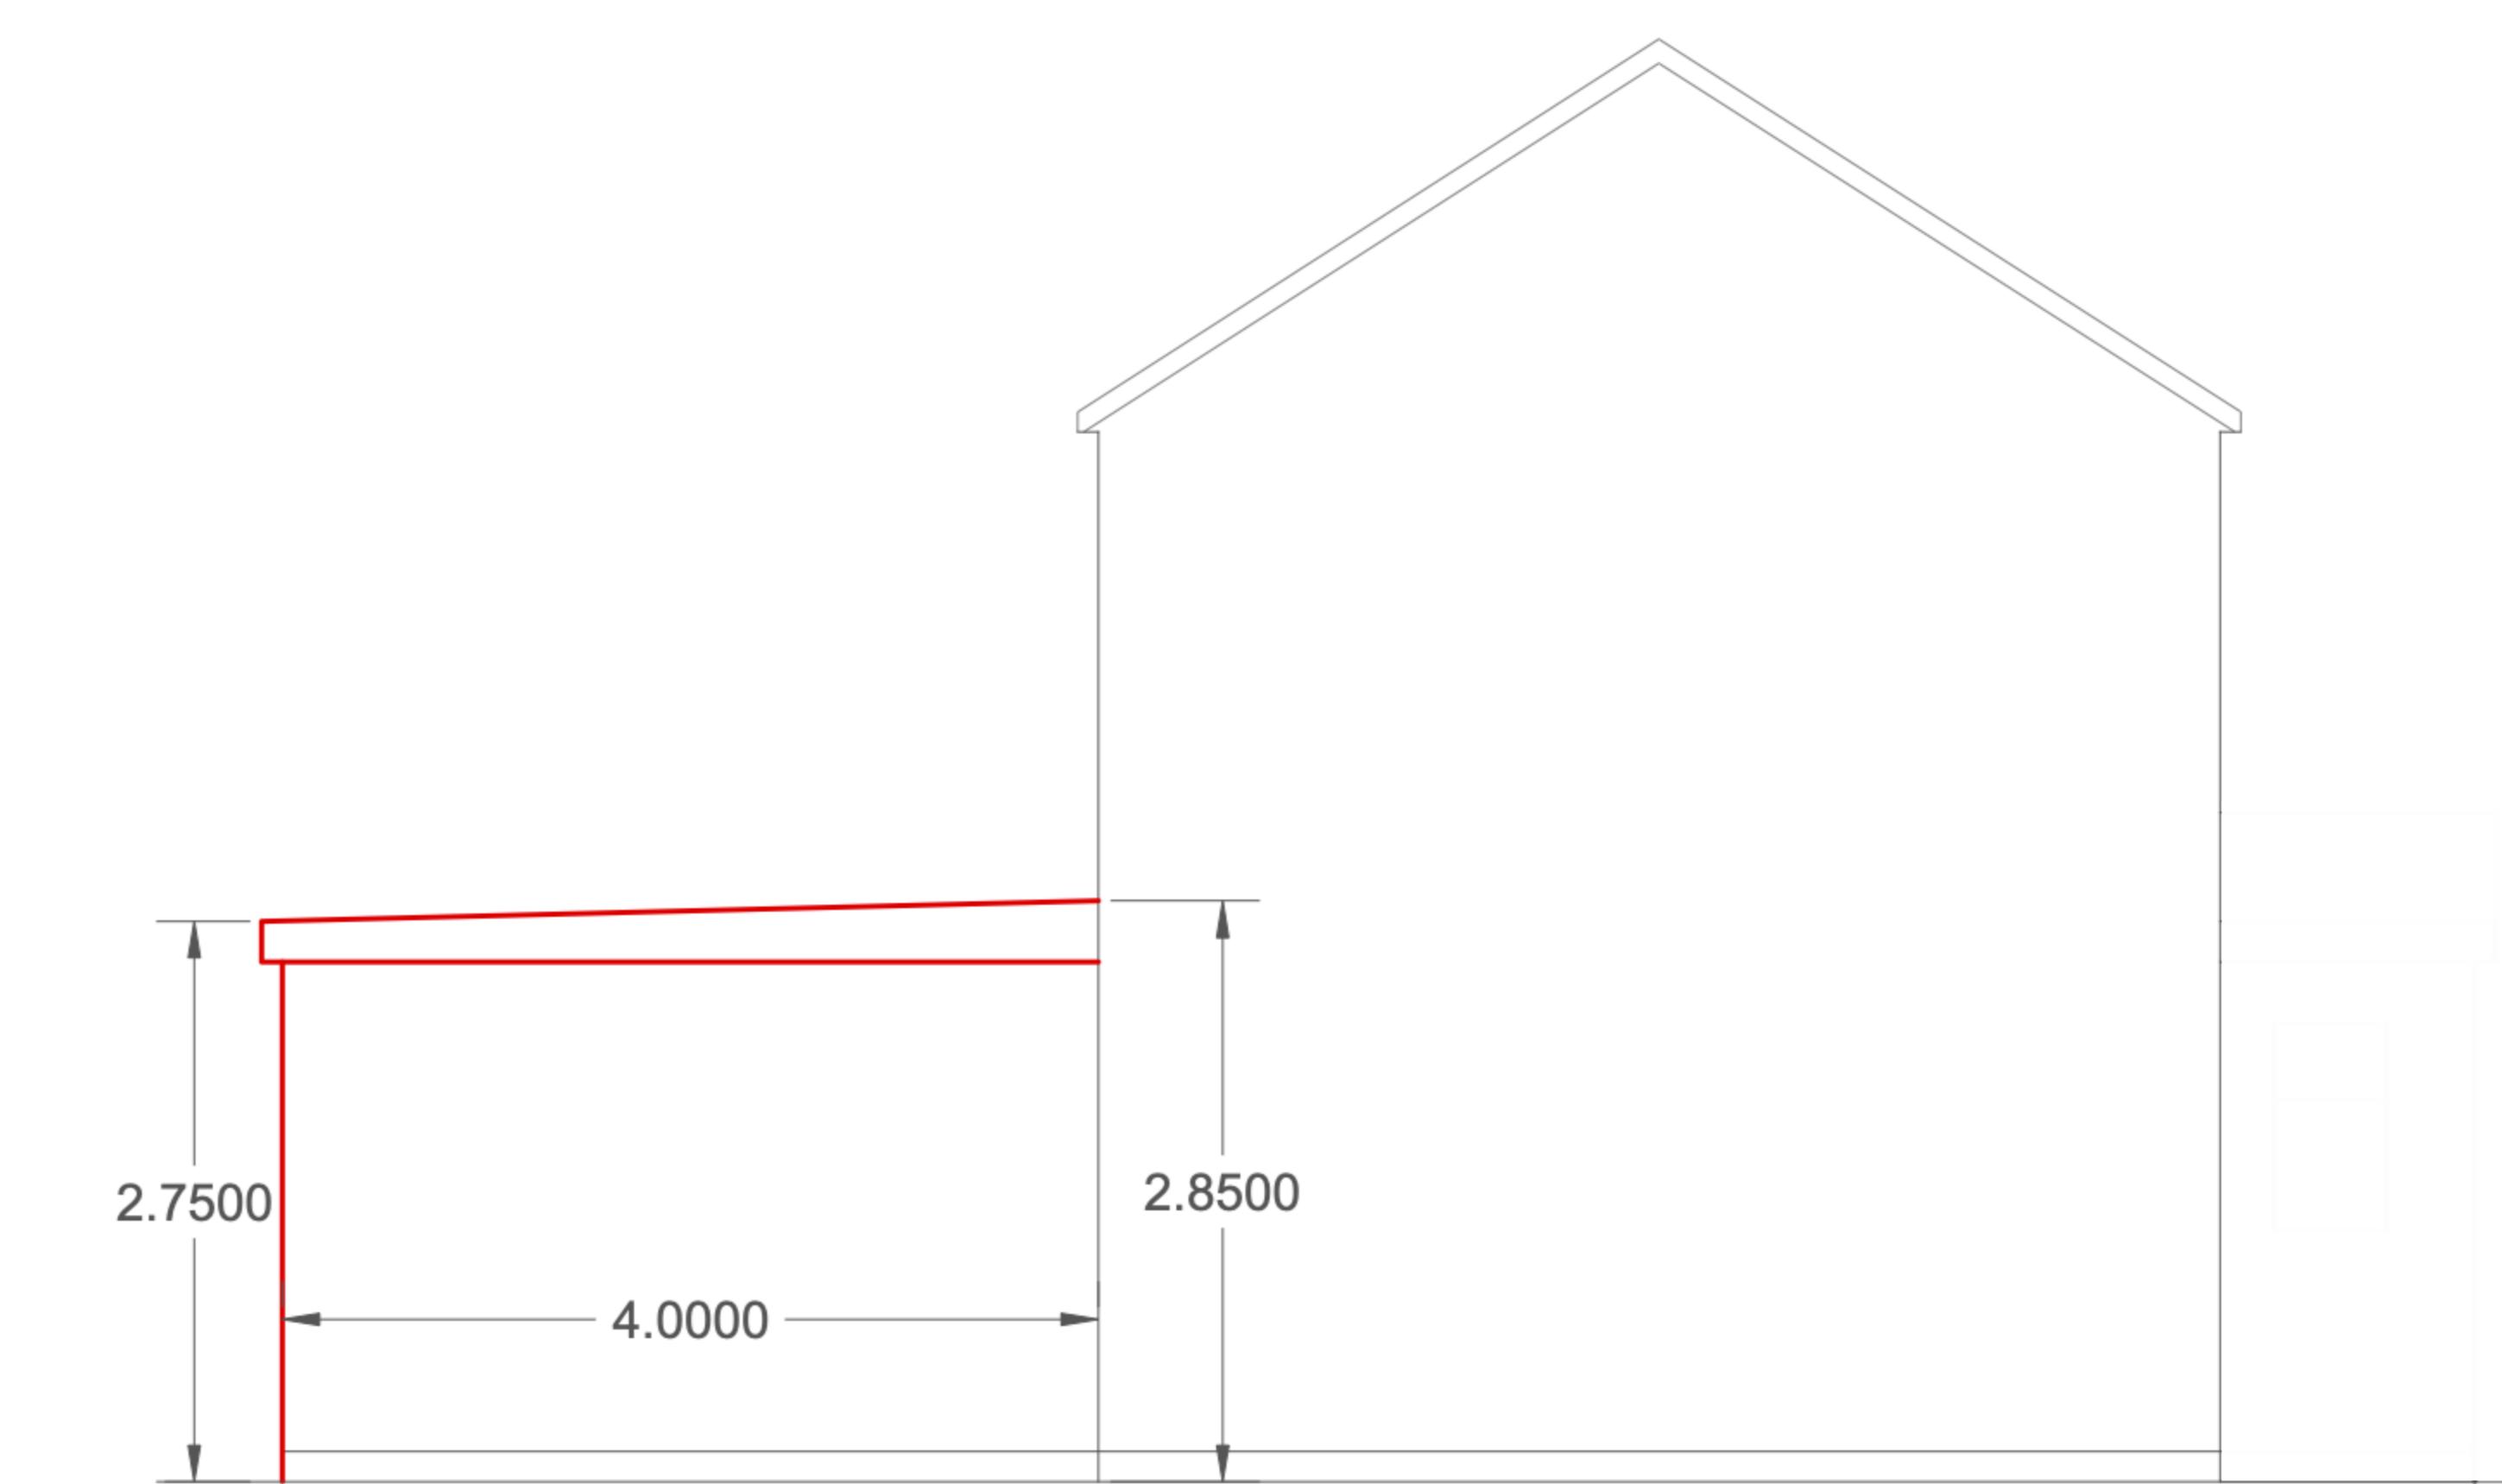

PROPOSED SIDE ELEVATION.

0 1 2 3 4 5

SCALE BAR 1: 100. @ A3

SINGLE STOREY REAR EXTENSION.

25 WESLEY ROAD HAYES
MIDDLESEX
UB3 2DR

SCALE 1: 100. DRAWING NO. 1HL