



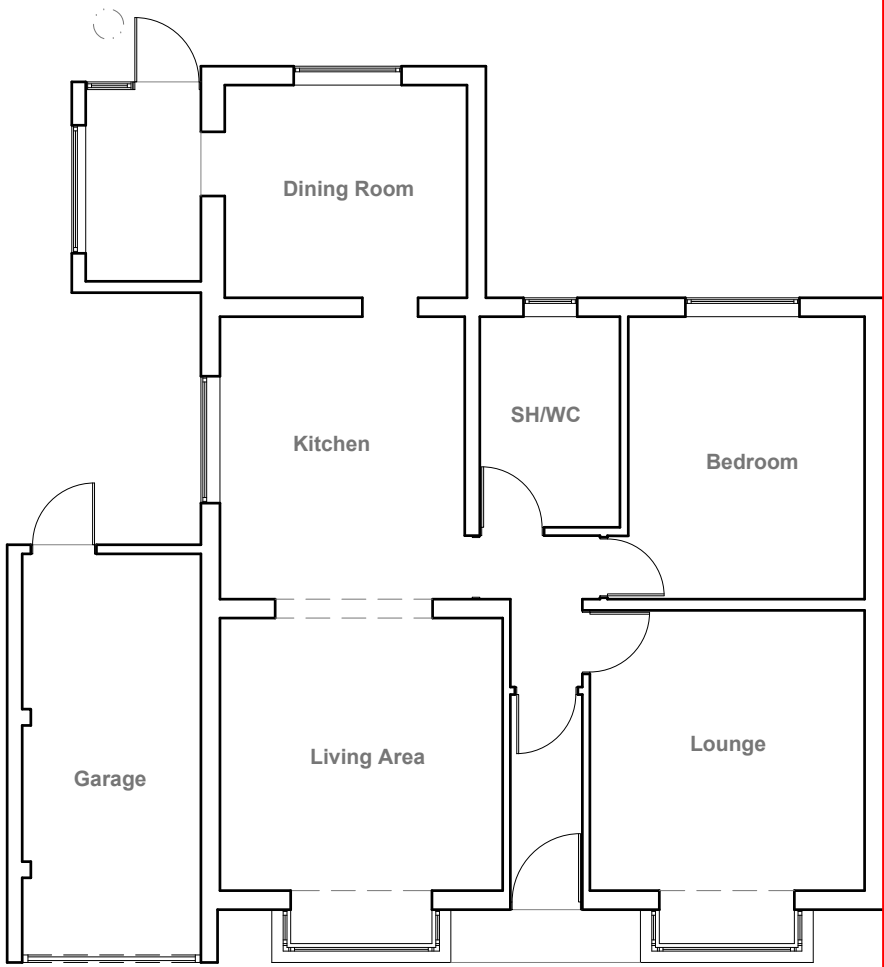

Existing Ground Floor Plan
Scale 1:100




Existing Front Elevation
Scale 1:100

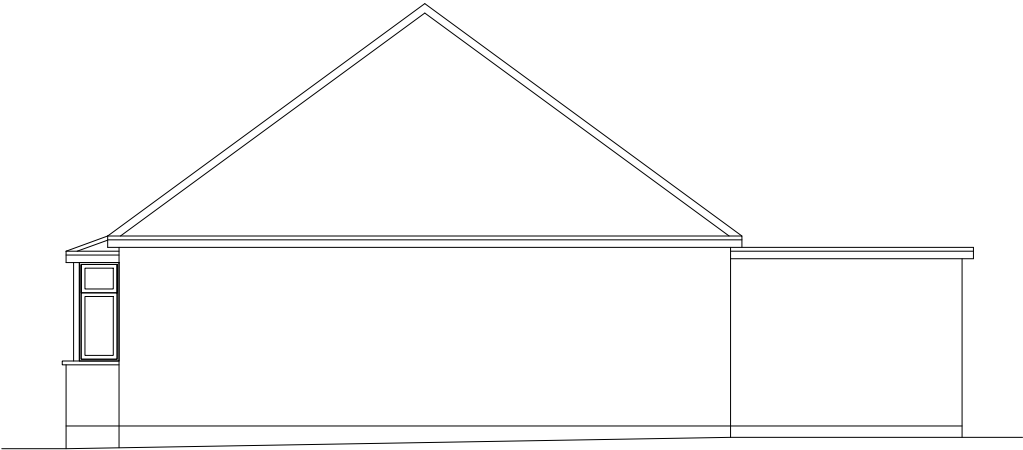

Existing Side Elevation
Scale 1:100





Existing Rear Elevation
Scale 1:100

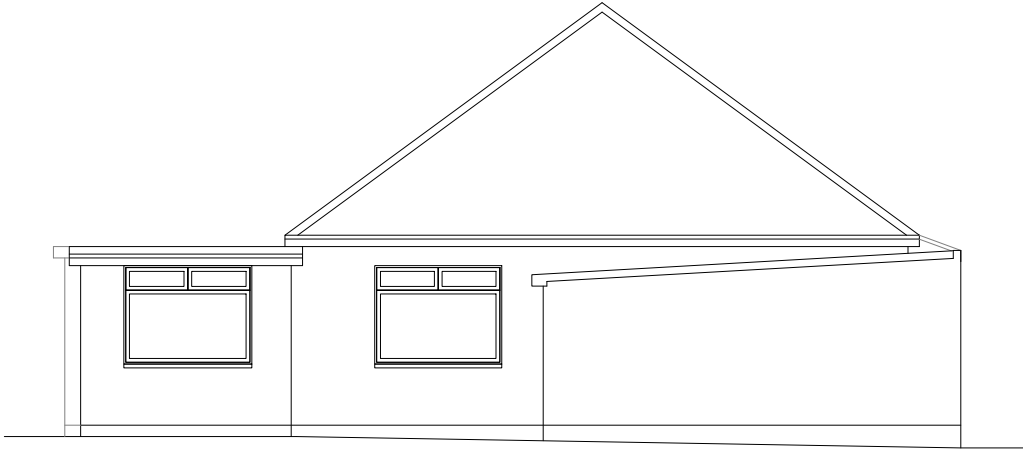


Existing Side Elevation
Scale 1:100

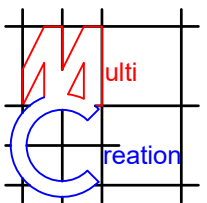

	Project: 135 The Greenway, Ickenham, Uxbridge, UB10 8LT	Title: Existing Ground Floor Plan & Elevations	Scale: 1:100 @ A3				
			Date: 11 2024				
			Drawing No.: 3803/01/JG				
			Revision <table border="1"><tr><td></td><td></td><td></td><td></td><td></td></tr></table>				
239 Western Road, Southall, Middx, UB2 5HS Tel: 020 8571 1369 info@multicreation.co.uk							

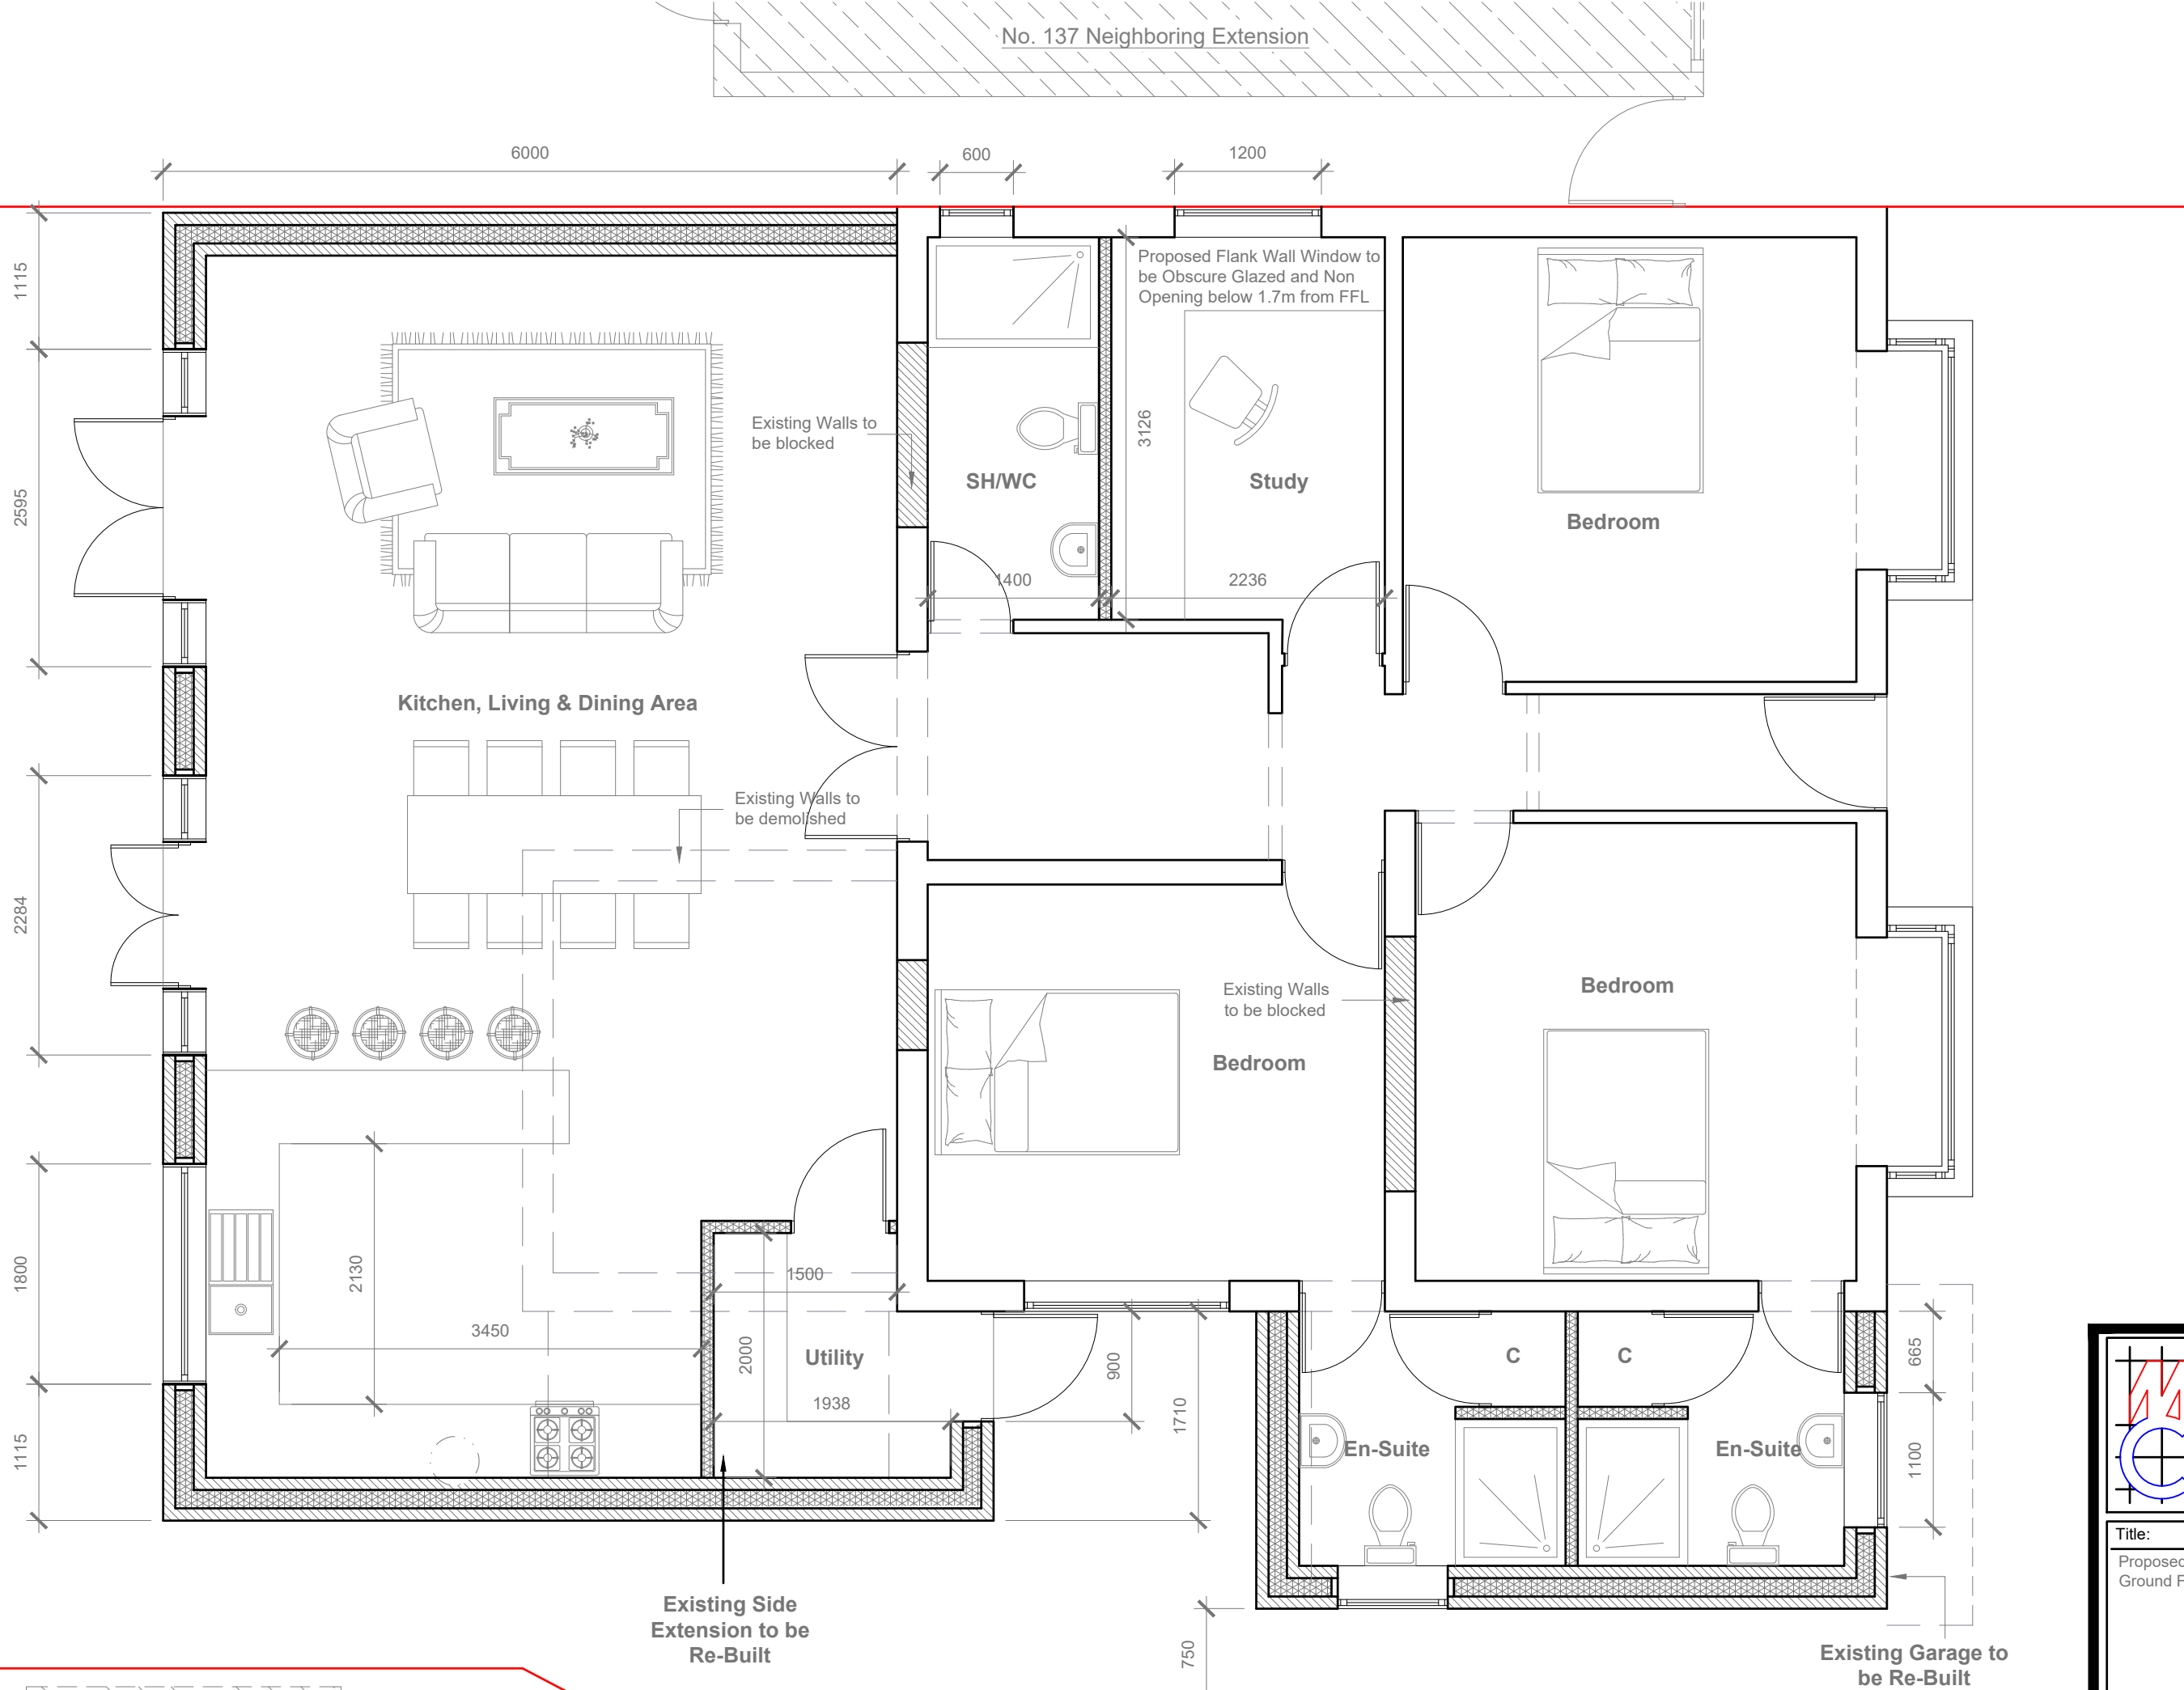


Proposed Ground Floor Plan
Scale 1:50

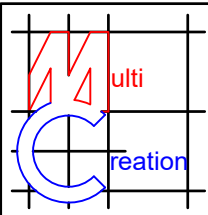	Project: 135 The Greenway, Ickenham, Uxbridge, UB10 8LT
	Scale: 1:50 @ A3
	Date: 11 2024
	Drawing No.: 3803/02/JG
	Revision
Title: Proposed Ground Floor Plan	
239 Western Road, Southall, Middx, UB2 5HS Tel: 020 8571 1369 info@multicreation.co.uk	



Proposed Front Elevation
Scale 1:100

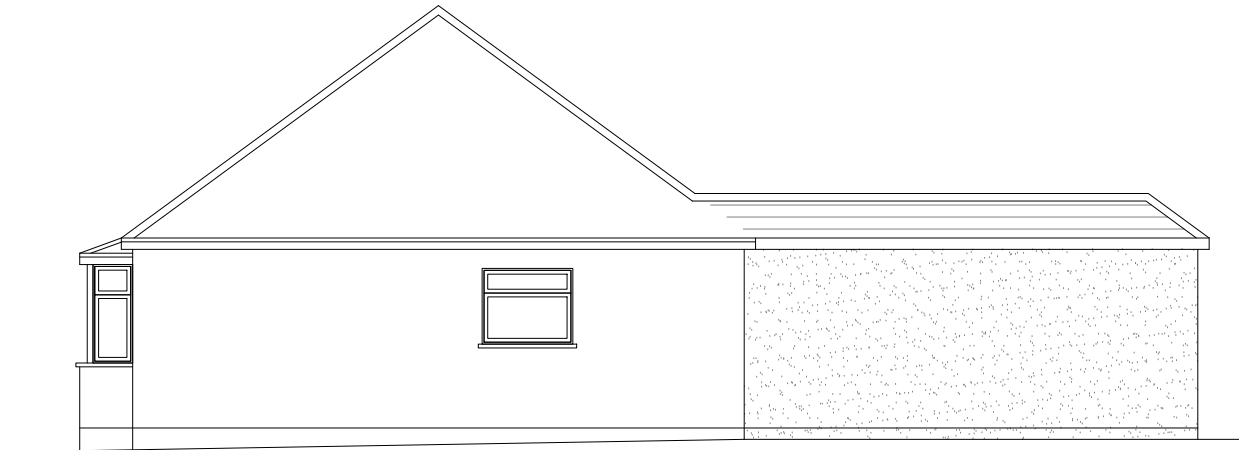

Proposed Side Elevation
Scale 1:100


All work to comply with current building regulations and codes of practice.

Do not scale from drawings all dimensions to be checked on site before the start of any work.

Proposed External Finish Materials to Match Existing External Finish Materials.



Proposed Rear Elevation
Scale 1:100

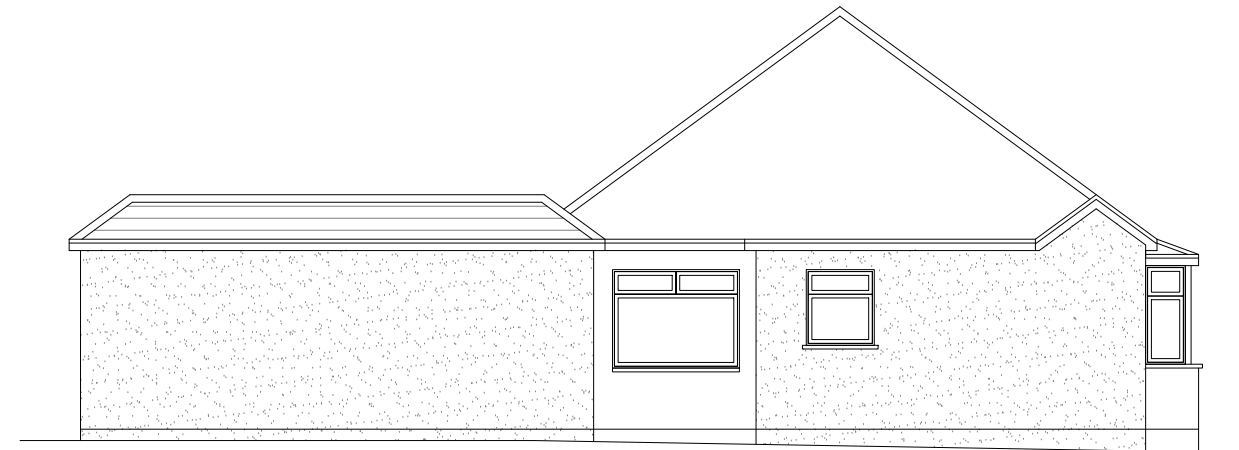

Proposed Side Elevation
Scale 1:100



	Project: 135 The Greenway, Ickenham, Uxbridge, UB10 8LT	Title: Proposed Elevations	Scale: 1:100 @ A3
			Date: 11 2024
			Drawing No.: 3803/03/JG
			Revision
239 Western Road, Southall, Middx, UB2 5HS Tel: 020 8571 1369 info@multicreation.co.uk			