

AERIAL VIEW

Site shown
in red



Description of proposed works

First floor	- Loft staircase
	- Internal alterations
Loft floor	- Make habitable
	- Side dormers
	- Rooflights



Drawing nos.	scale	Description
01	1:1250	Title sheet & Location Plan

Existing

02	1:100	Ground floor plan
03	1:100	First floor plan
04	1:100	Roof plan
05	1:100	Elevations Front and rear
06	1:100	Elevations Side
07	Photos - front, rear & garden views

Proposed

08	1:100	First floor plan
09	1:100	Loft floor plan
10	1:100	Roof plan
11	1:100	Elevations - front and rear
12	1:100	Elevations - sides

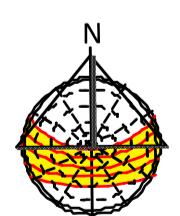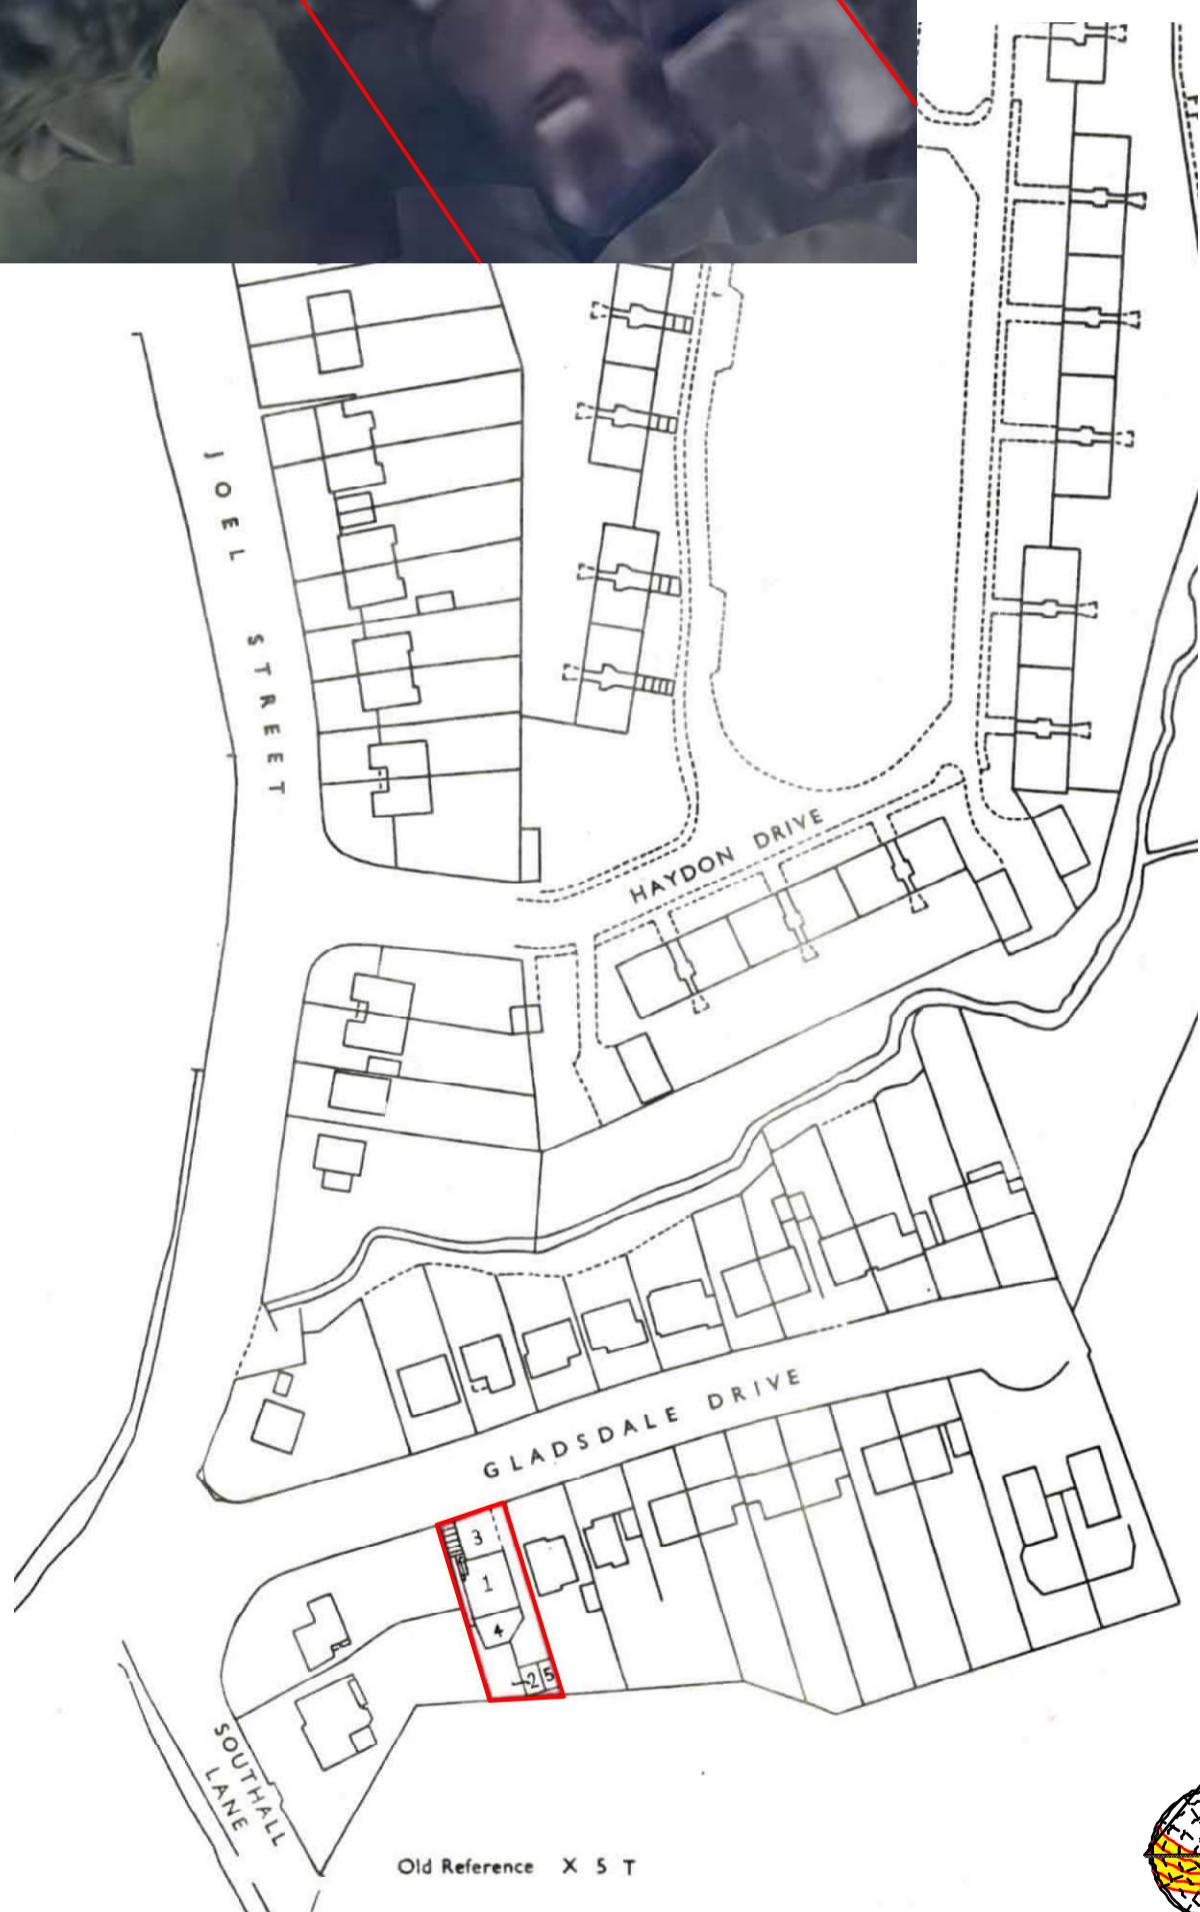

DRAWING TITLES &

LOCATION PLAN

Purpose - Certificate of lawful development

All dimensions to be checked on site.
All omissions & discrepancies to be reported to the designer.

PROJECT: 27a Gladsdale Drive,
Pinner, HA5 2PP

DATE: 30/09/2024


© SSK architects owns the copyright of this drawing which must not be reproduced in whole or part without the written permission.

DWG NO:

TITLE SHEET 01

REVISION:

scale - 1 : 1250 @ A3

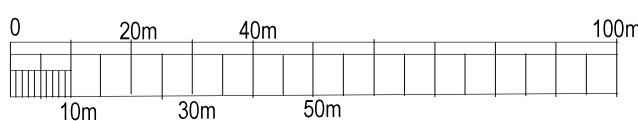

tel : 0796 222 3141

email : sandeep@sskarchitects.co.uk