




 

OS Map

 


Property Boundary

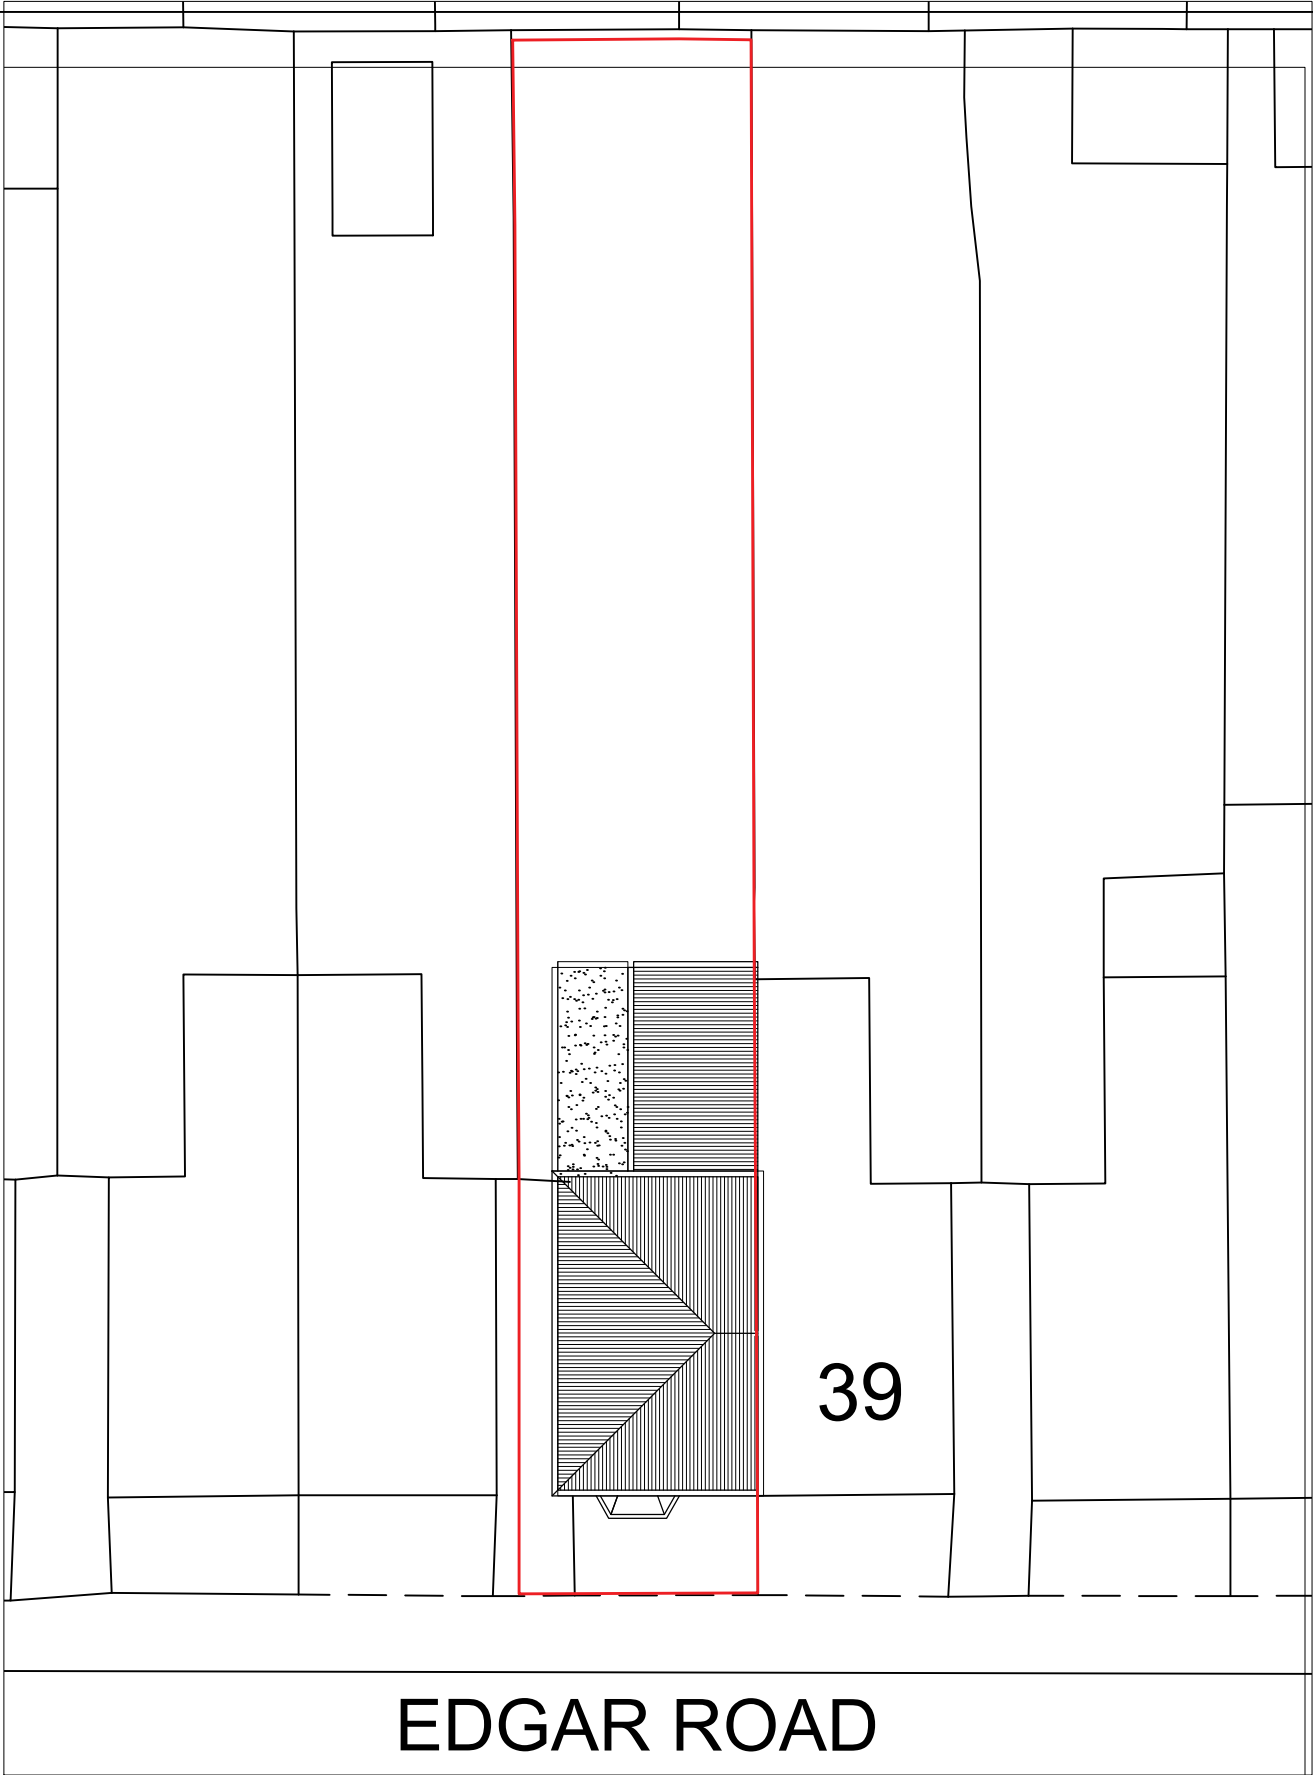

Location Plan

SCALE 1:200

 

MDM

The planners who outsmart

Prestige Planning Ltd.
Unit 6 Grosvenor Way
London
E5 9ND

T: 0203 935 3434
M: 07824628403
E: davidmotzen@gmail.com

PROJECT DETAILS

CHANGE OF USE FROM A FMAILY DWELLING TO A 7 ROOM HMO

PROPERTY ADDRESS

37 EDGAR ROAD WEST DRAYTON
UB7 8HN

DRAWING TITLE


EXISTING LOCATION PLAN
AND OS MAPS

REVISION	DRAWING NO.
	EX01


SCALE

1:100


[@ A3]

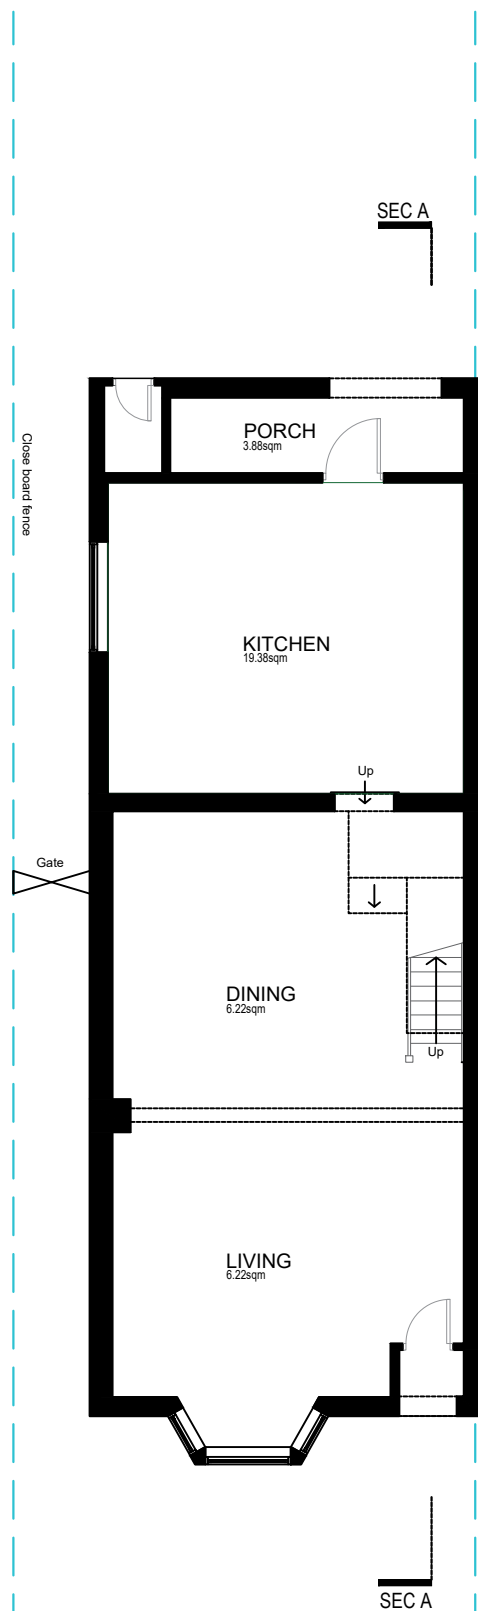


EXISTING
GROUND FLOOR

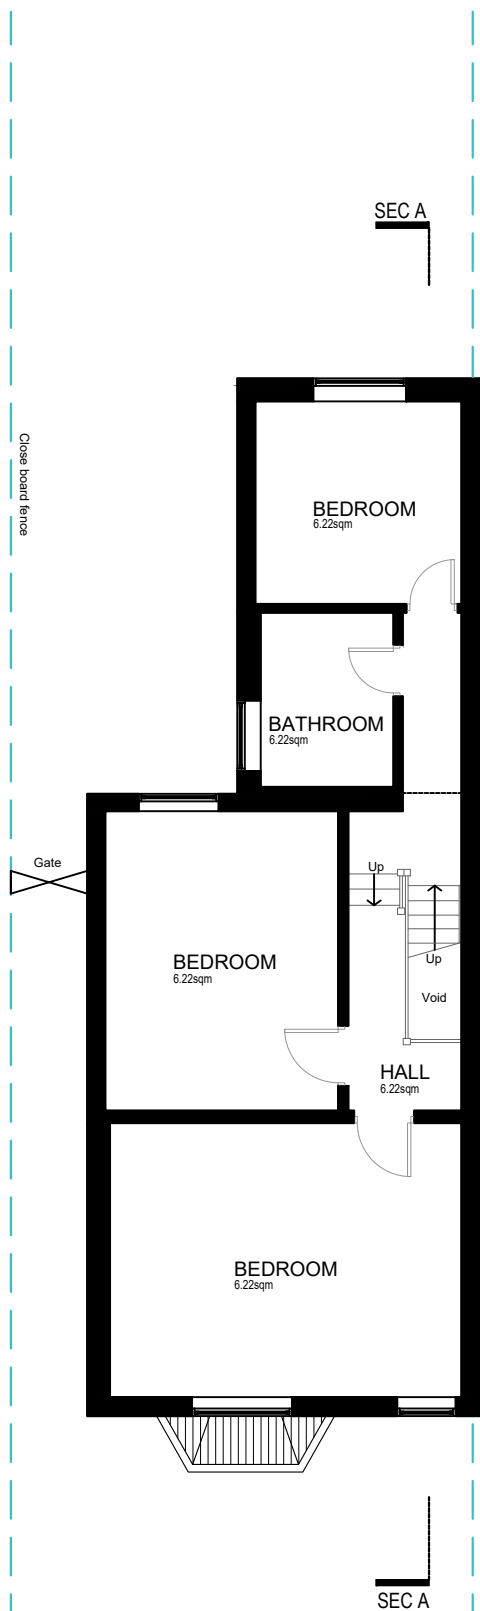

EXISTING
FIRST FLOOR

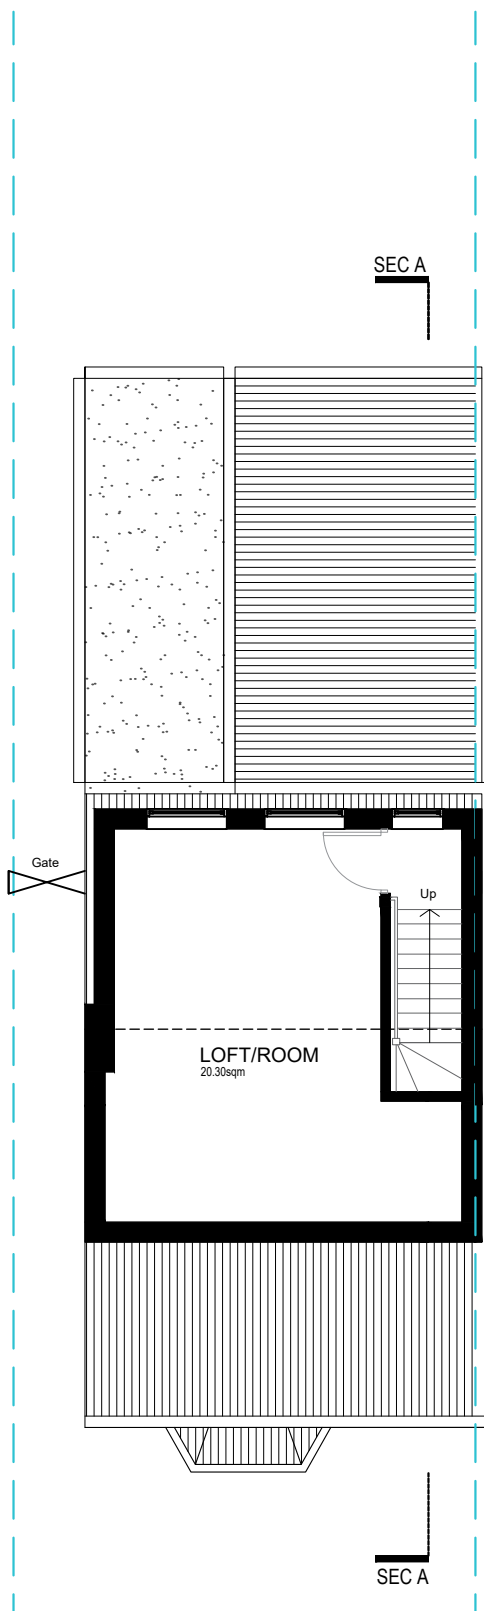

EXISTING
LOFT FLOOR

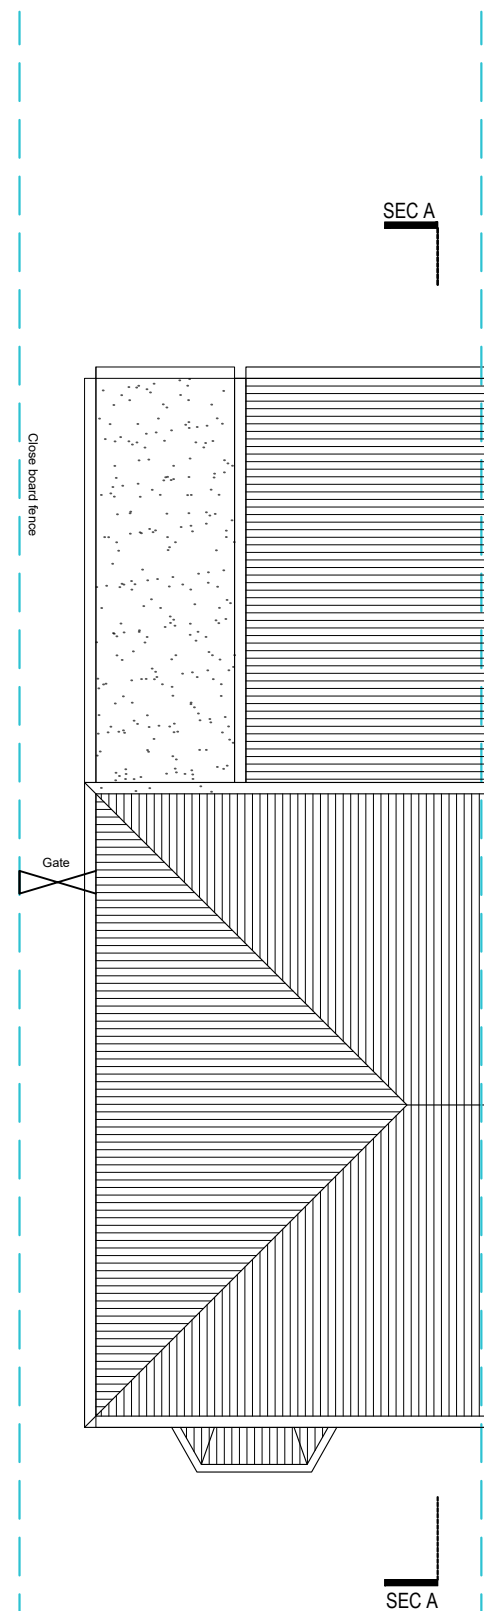

PROPOSED
ROOF PLAN

MDM
The planners who outsmart

Prestige Planning Ltd.
Unit 6 Grosvenor Way
London
E5 9ND

T: 0203 935 3434
M: 07824628403
E: davidmotzen@gmail.com

PROJECT DETAILS

CHANGE OF USE FROM A FAMILY DWELLING TO A 7 ROOM HMO

PROPERTY ADDRESS

37 EDGAR ROAD WEST DRAYTON
UB7 8HN

DRAWING TITLE

EXISTING FLOOR PLANS

REVISION	DRAWING NO.
RV01	EX02


SCALE

1:100


[@ A3]

0123

Meters

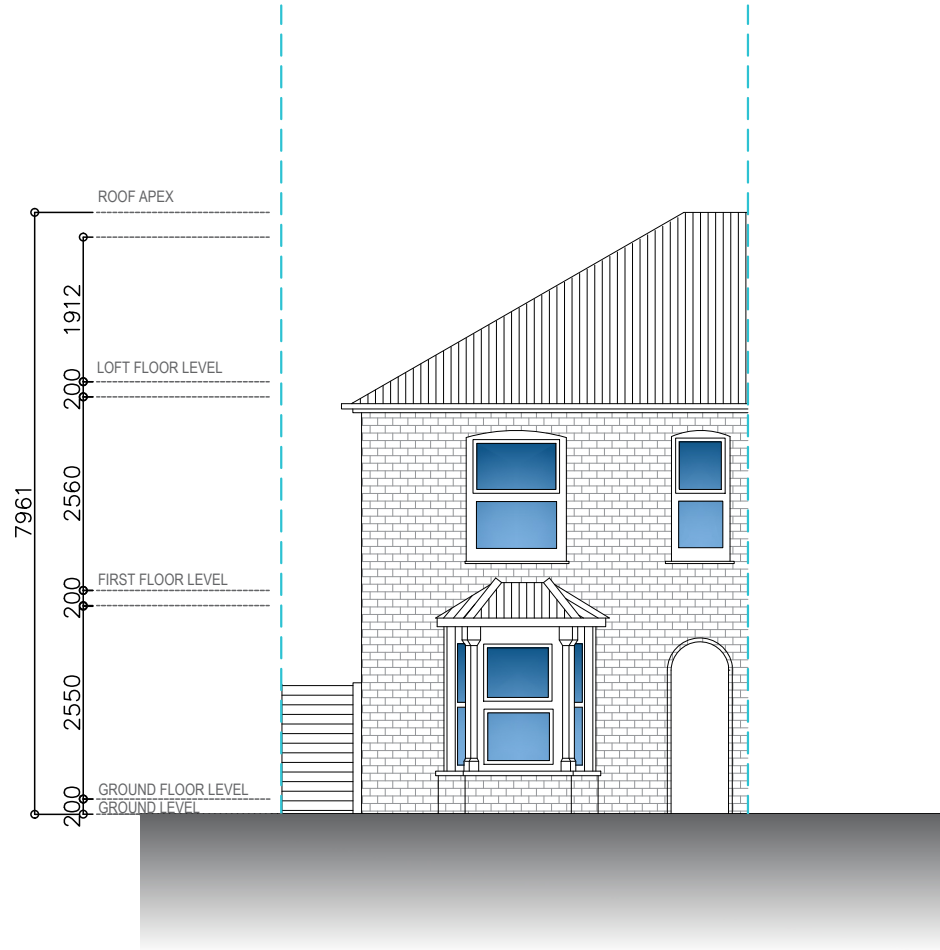

FRONT ELEVATION

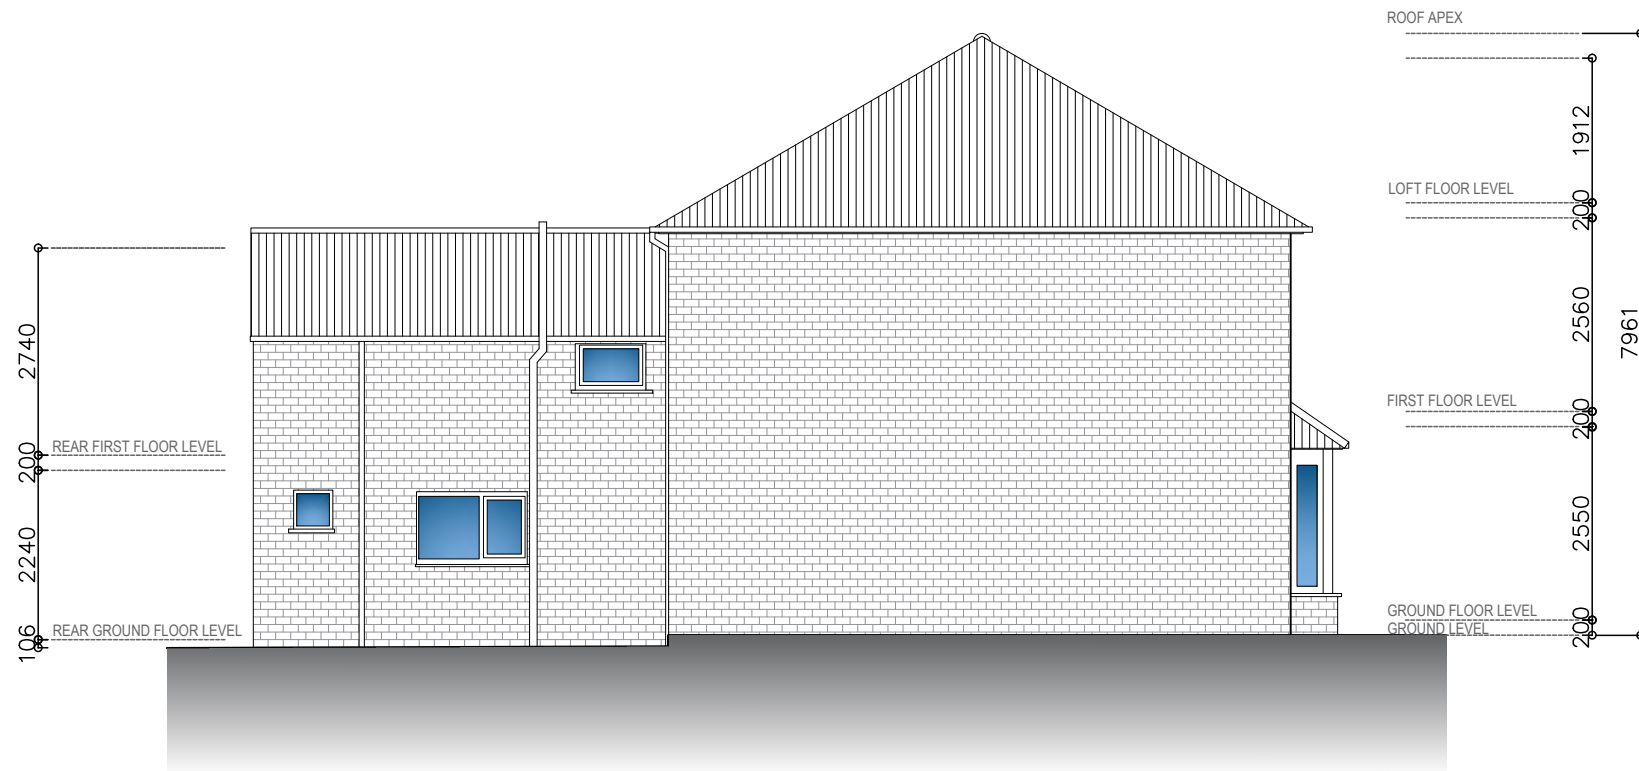

LEFT-SIDE ELEVATION

MDM

The planners who outsmart

Prestige Planning Ltd.
Unit 6 Grosvenor Way
London
E5 9ND

T: 0203 935 3434
M: 07824628403
E: davidmotzen@gmail.com

PROJECT DETAILS

CHANGE OF USE FROM A FAMILY DWELLING TO A 7 ROOM HMO

PROPERTY ADDRESS

37 EDGAR ROAD WEST DRAYTON
UB7 8HN

DRAWING TITLE

EXISTING FLOOR PLANS

REVISION	DRAWING NO.
RV01	EX03

SCALE

1:100


[@ A3]

0


1

2

3 Meters

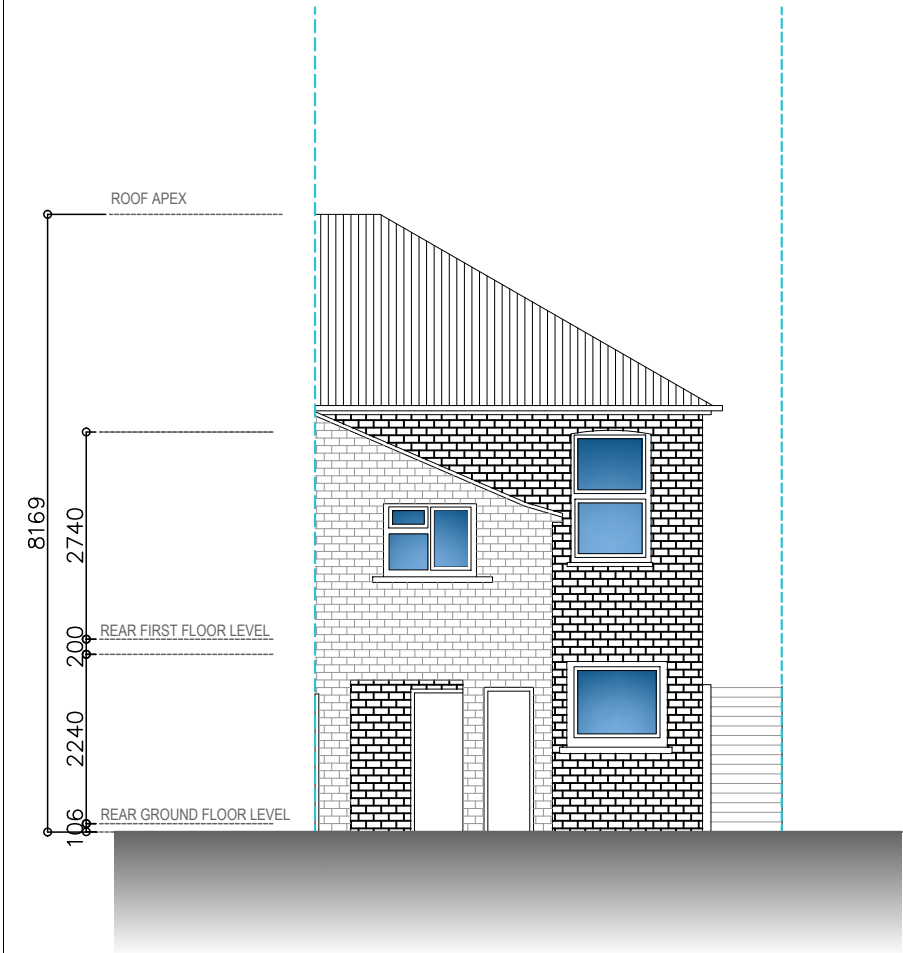

REAR ELEVATION

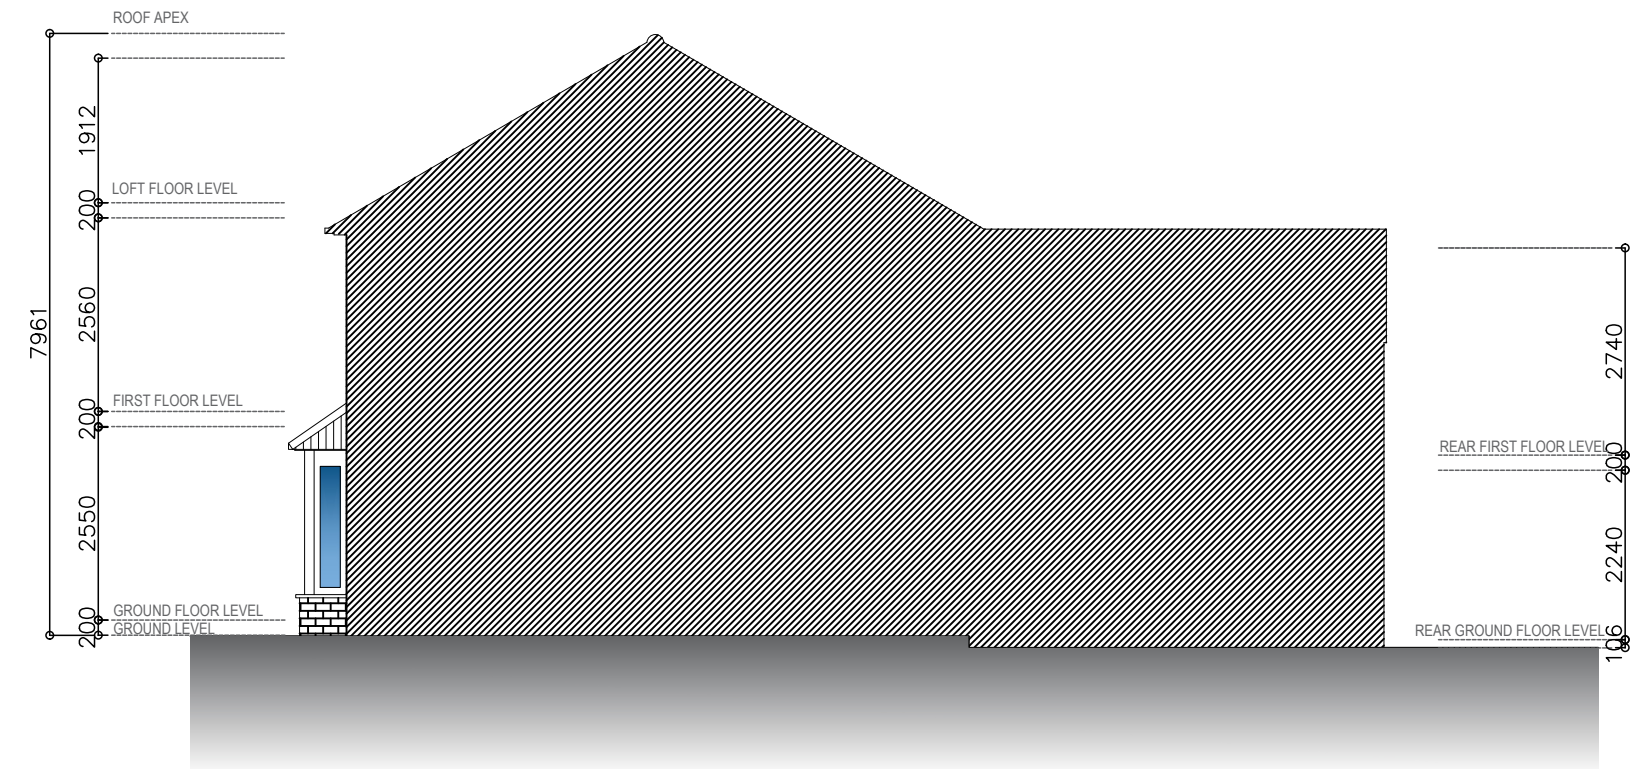

RIGHT-SIDE ELEVATION

MDM

The planners who outsmart

Prestige Planning Ltd.
Unit 6 Grosvenor Way
London
E5 9ND

T: 0203 935 3434
M: 07824628403
E: davidmotzen@gmail.com

PROJECT DETAILS

CHANGE OF USE FROM A FAMILY DWELLING TO A 7 ROOM HMO

PROPERTY ADDRESS

37 EDGAR ROAD WEST DRAYTON
UB7 8HN

DRAWING TITLE

EXISTING FLOOR PLANS

REVISION	DRAWING NO.
RV01	EX04

SCALE

1:100


[@ A3]

0

1

2

3 Meters

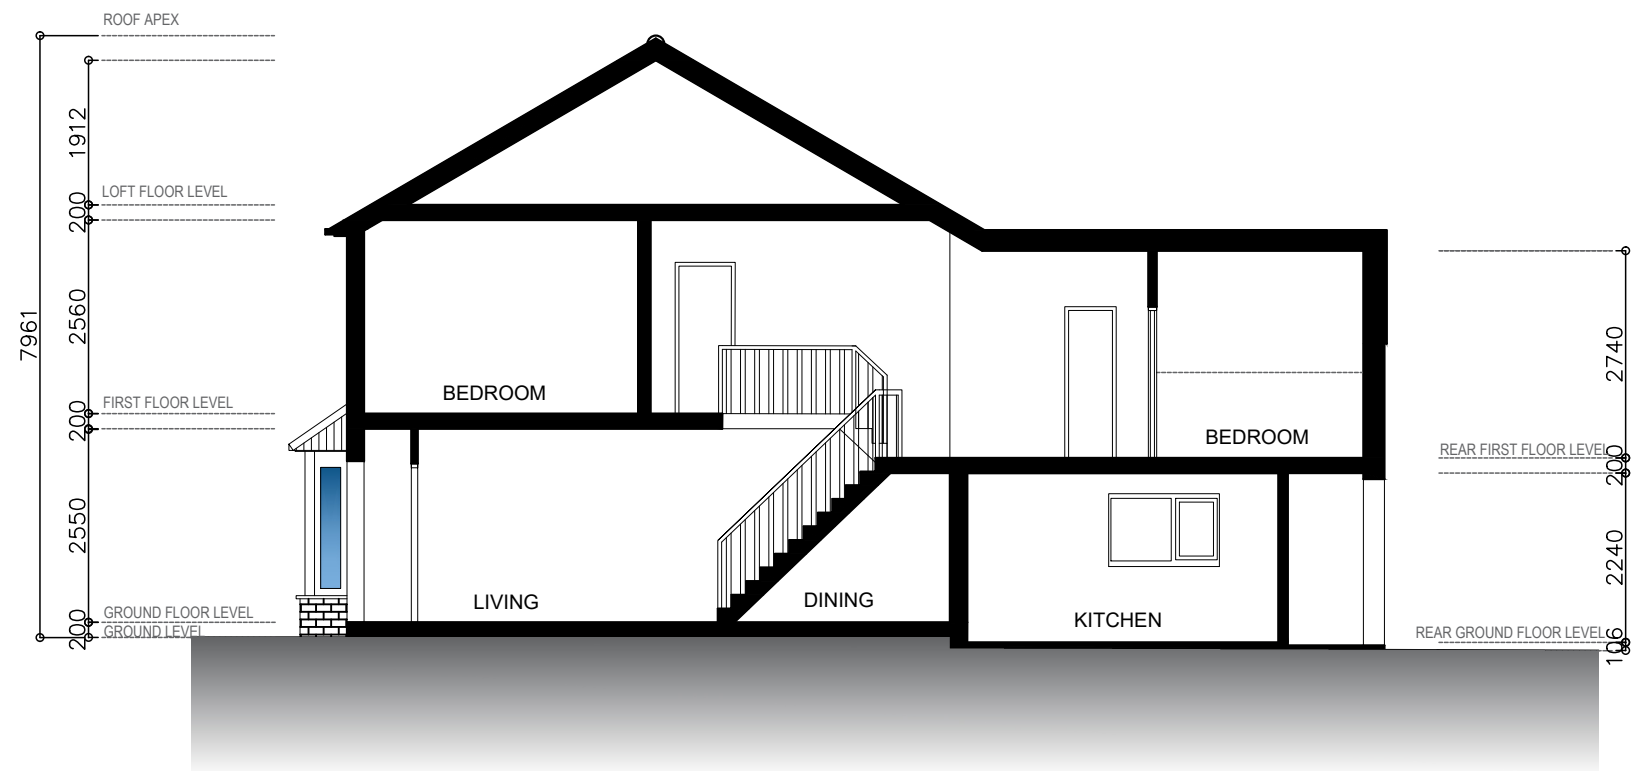

SECTION A-A

MDM

The planners who outsmart

Prestige Planning Ltd.
Unit 6 Grosvenor Way
London
E5 9ND

T: 0203 935 3434
M: 07824628403
E: davidmotzen@gmail.com

PROJECT DETAILS

CHANGE OF USE FROM A FAMILY
DWELLING TO A 7 ROOM HMO

PROPERTY ADDRESS

37 EDGAR ROAD WEST DRAYTON
UB7 8HN

DRAWING TITLE

EXISTING FLOOR PLANS

REVISION	DRAWING NO.
RV01	EX05

SCALE
1:100

[@ A3]

