




 

OS Map


 


Property Boundary

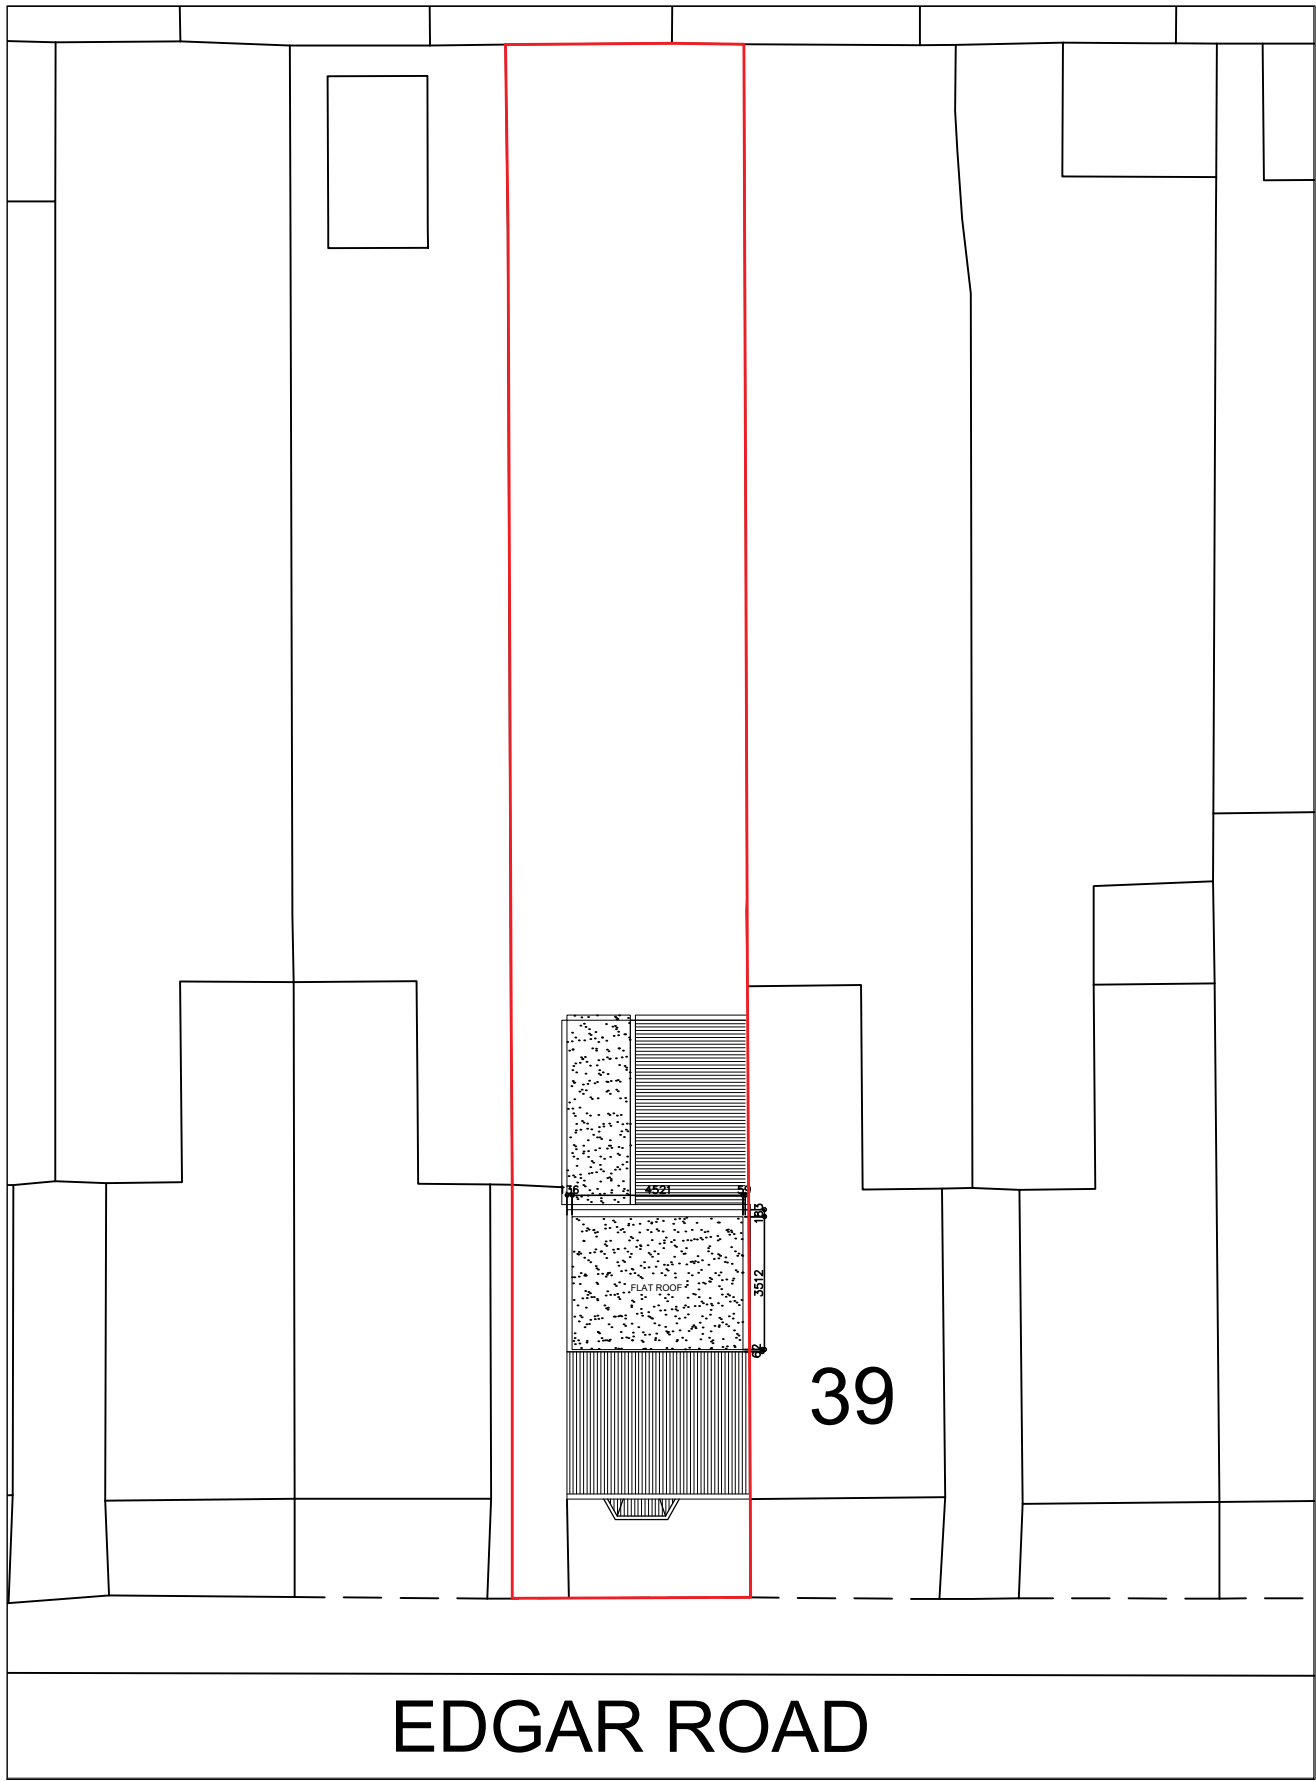

Location Plan

SCALE 1:200

  

MDM
The planners who outsmart

Prestige Planning Ltd.
Unit 6 Grosvenor Way
London
E5 9ND

T: 0203 935 3434
M: 07824628403
E: davidmotzen@gmail.com

PROJECT DETAILS

TO USE THE HOUSE AS A 7-ROOM
HMO (sui generis)

PROPERTY ADDRESS

37 EDGAR ROAD WEST DRAYTON
UB7 8HN

DRAWING TITLE

PROPOSED LOCATION MAP
AND OS MAPS

REVISION


DRAWING NO.




PL01

SCALE

1:100


[@ A3]

 

 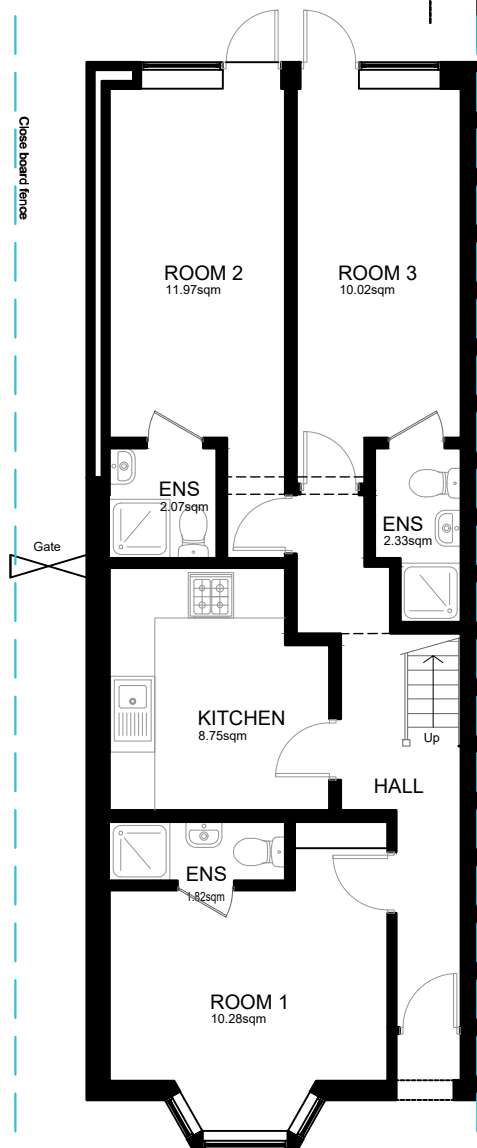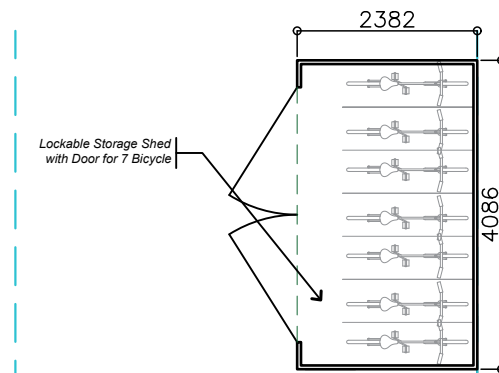


PROPOSED GROUND FLOOR

GIA : 7.88 sqm

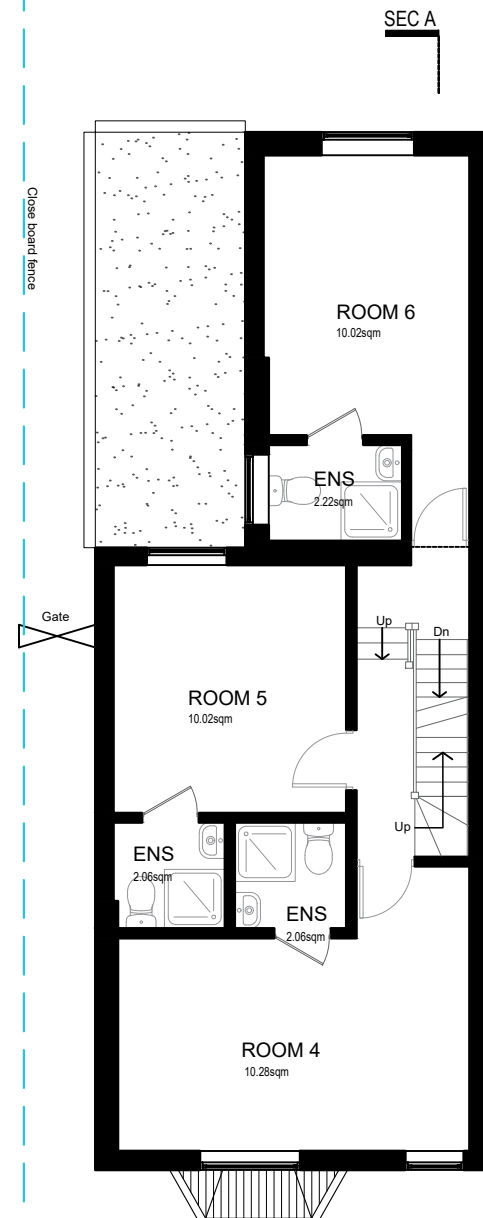


PROPOSED FIRST FLOOR

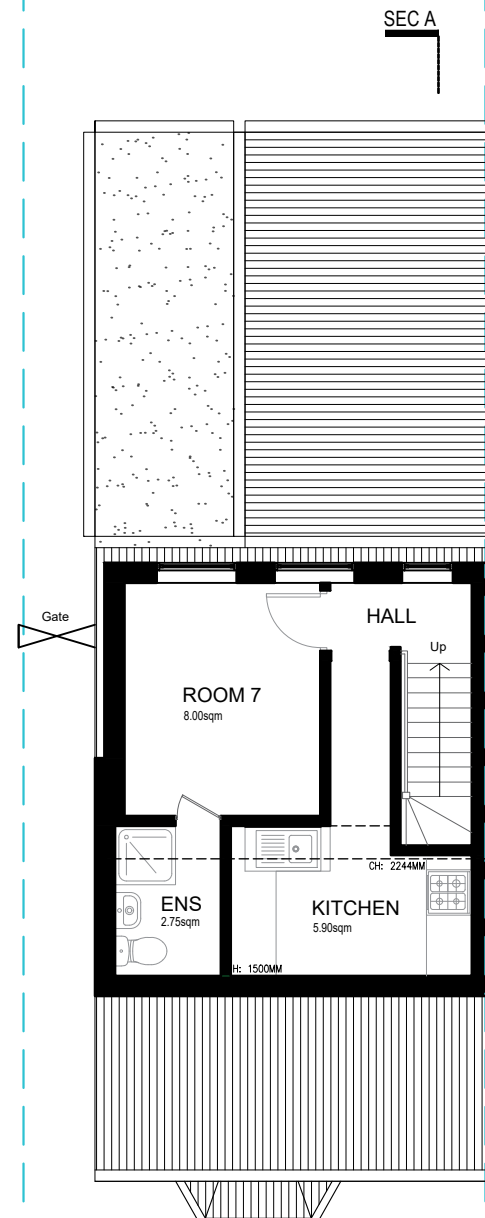

PROPOSED LOFT FLOOR

GIA : 23.92 sqm

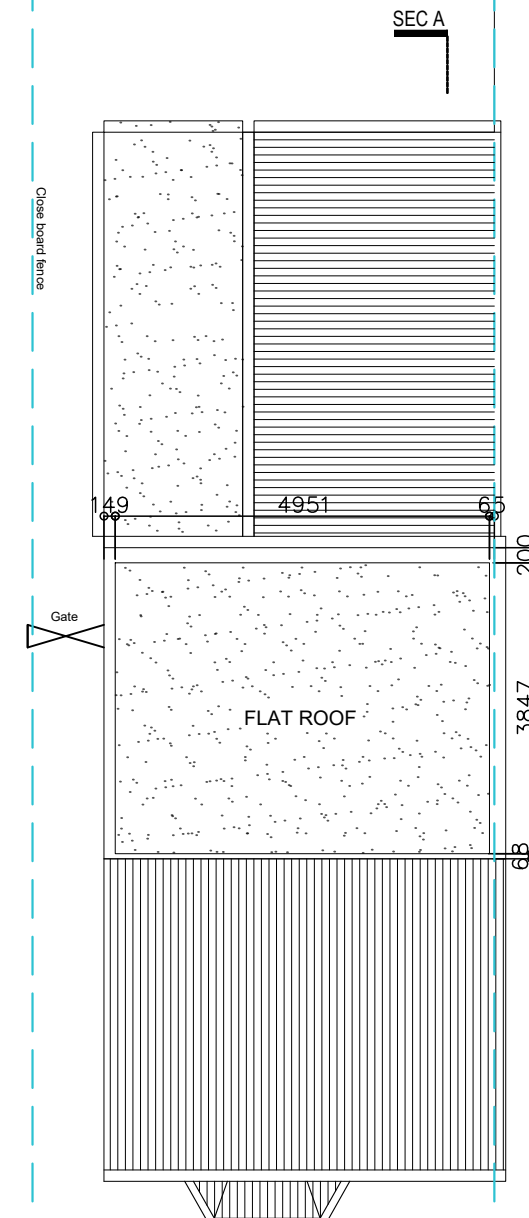

PROPOSED ROOF PLAN

MDM

The planners who outsmart

Prestige Planning Ltd.
Unit 6 Grosvenor Way
London
E5 9ND

T: 0203 935 3434
M: 07824628403
E: davidmotzen@gmail.com

PROJECT DETAILS

CHANGE OF USE FROM A FAMILY
DWELLING TO A 7 ROOM HMO

PROPERTY ADDRESS

37 EDGAR ROAD WEST DRAYTON
UB7 8HN

DRAWING TITLE

PROPOSED FLOOR PLANS

REVISION

DRAWING NO.

PL02


SCALE

1:100


[@ A3]

0 1 2 3 Meters



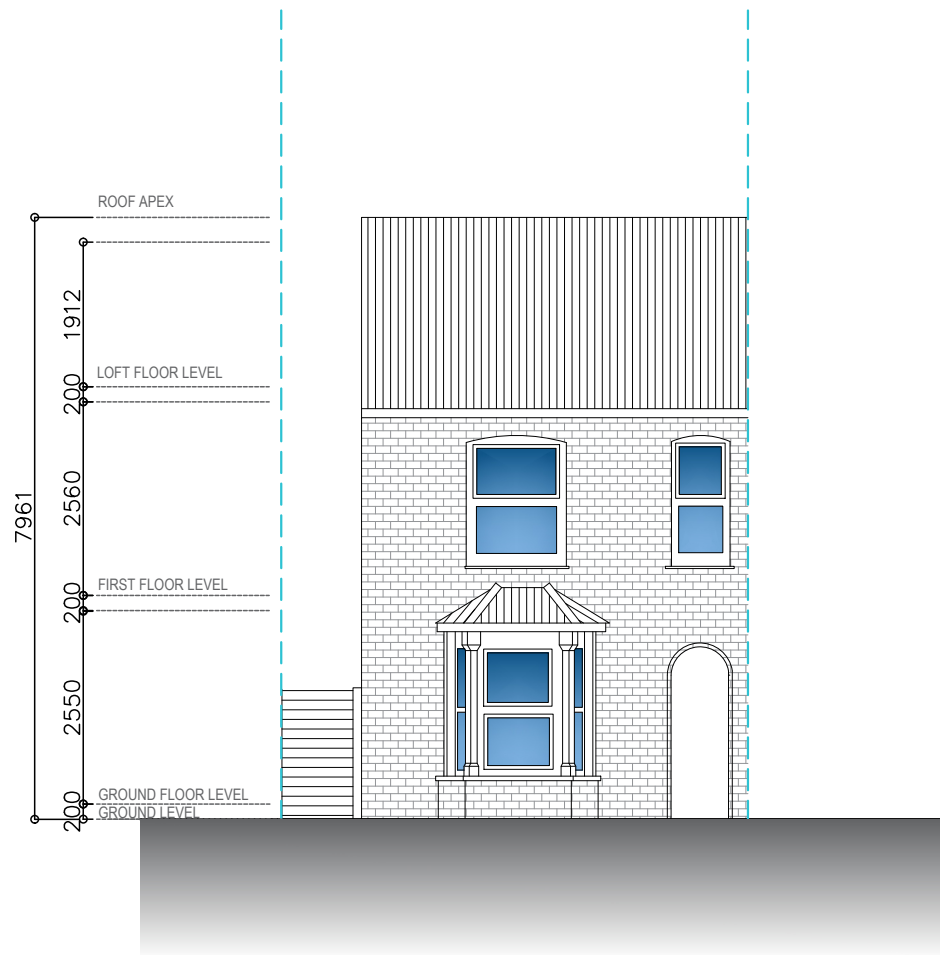

FRONT ELEVATION

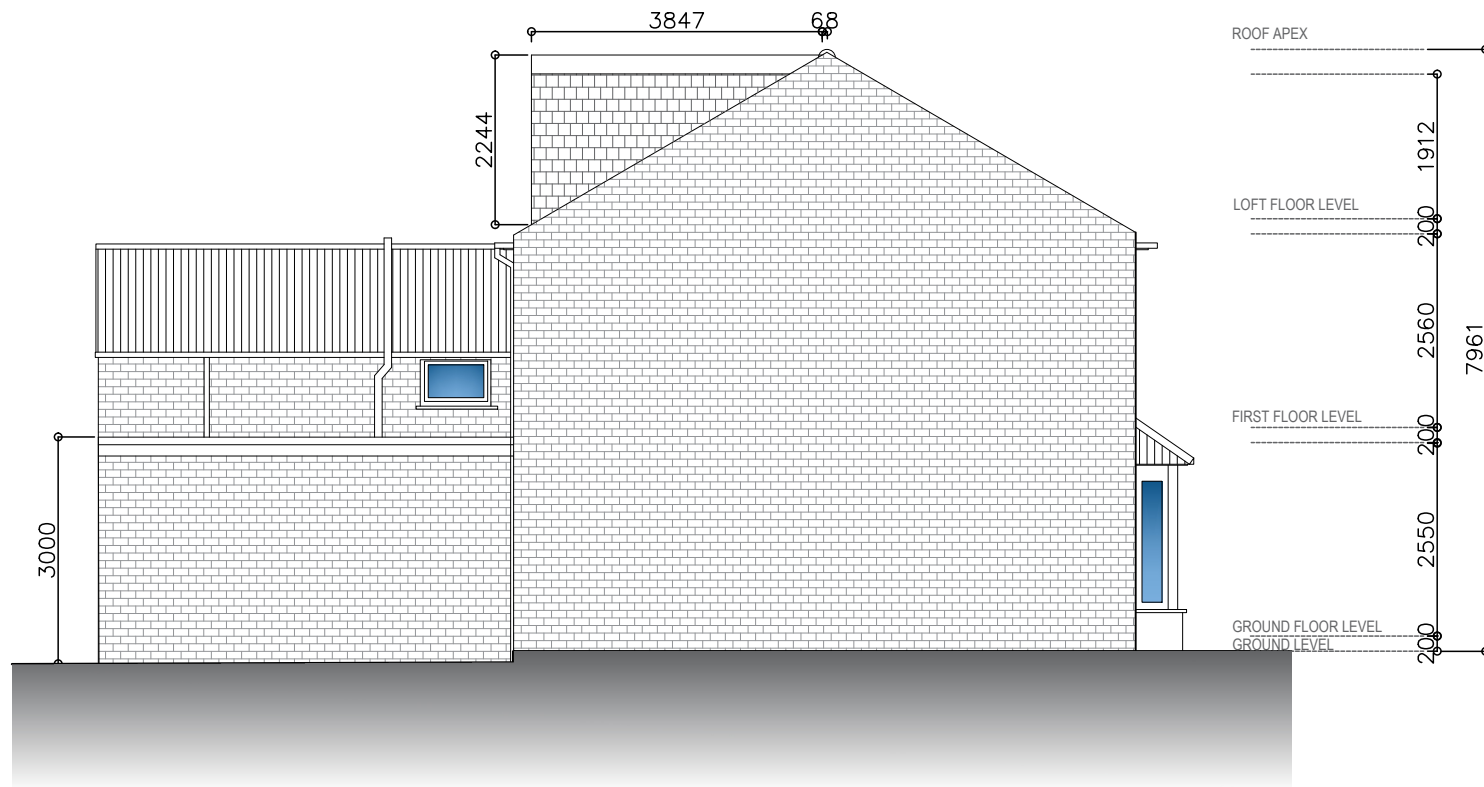

LEFT-SIDE ELEVATION

MDM

The planners who outsmart

Prestige Planning Ltd.

Unit 6 Grosvenor Way

London

E5 9ND

T: 0203 935 3434

M: 07824628403

E: davidmotzen@gmail.com

PROJECT DETAILS

CHANGE OF USE FROM A FAMILY DWELLING TO A 7 ROOM HMO

PROPERTY ADDRESS

37 EDGAR ROAD WEST DRAYTON

UB7 8HN

DRAWING TITLE

PROPOSED FLOOR PLANS

REVISION

DRAWING NO.

1:100


PL03

SCALE


1:100

[@ A3]

0 1 2 3 Meters

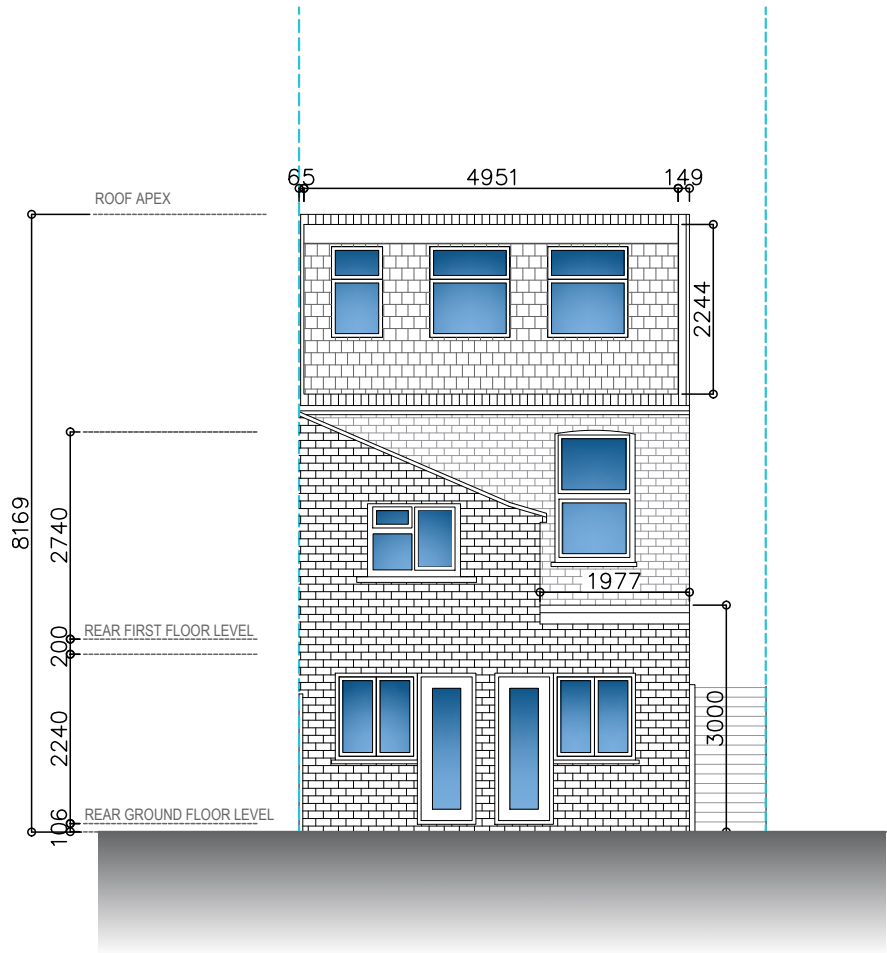

REAR ELEVATION

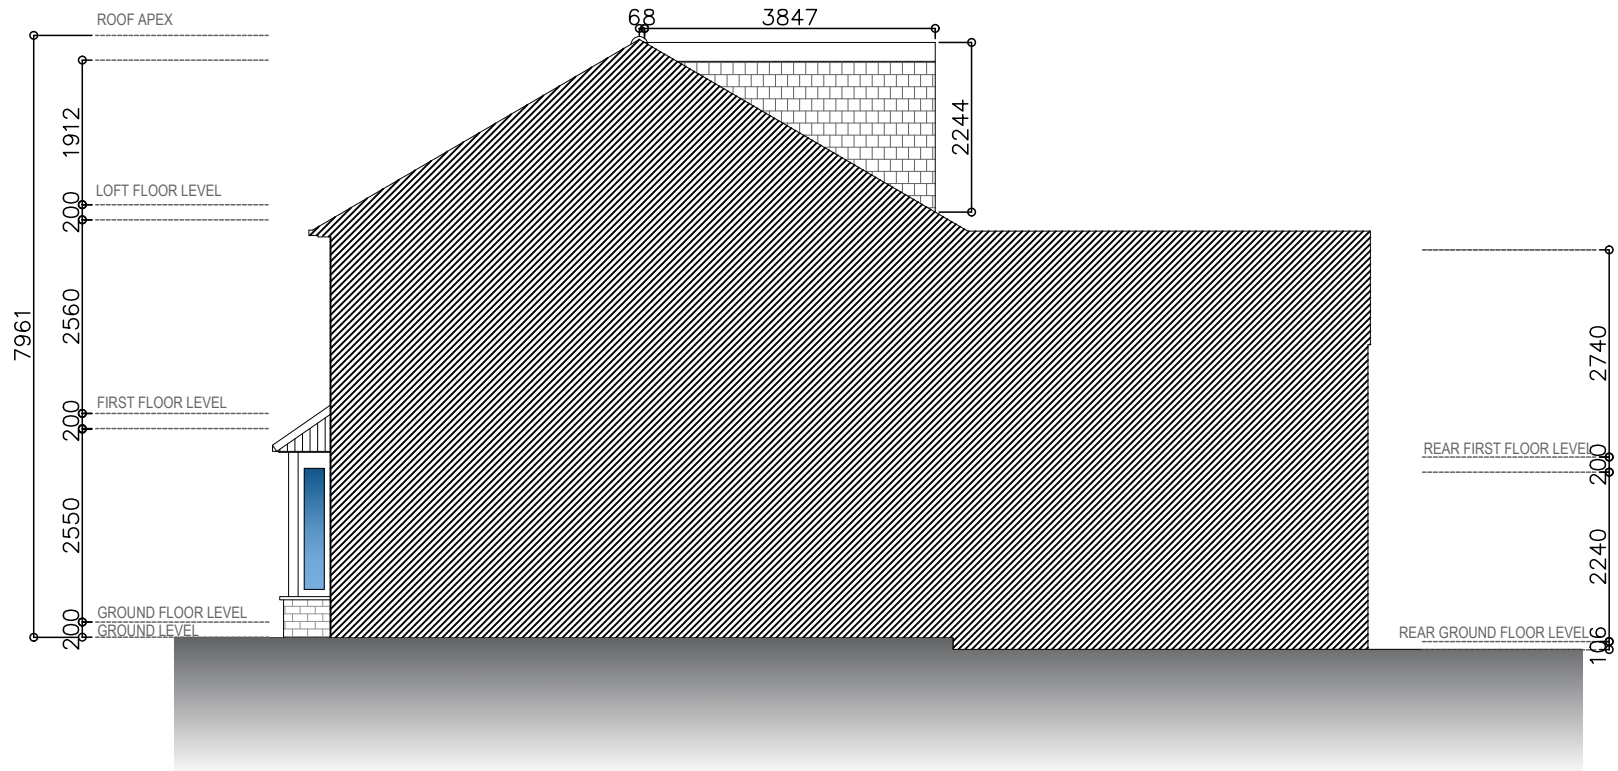

RIGHT-SIDE ELEVATION

MDM

The planners who outsmart

Prestige Planning Ltd.
Unit 6 Grosvenor Way
London
E5 9ND

T: 0203 935 3434
M: 07824628403
E: davidmotzen@gmail.com

PROJECT DETAILS

CHANGE OF USE FROM A FAMILY DWELLING TO A 7 ROOM HMO

PROPERTY ADDRESS

37 EDGAR ROAD WEST DRAYTON
UB7 8HN

DRAWING TITLE

PROPOSED FLOOR PLANS

REVISION	DRAWING NO.
	PL04

SCALE

1:100


[@ A3]

0

1

2

3 Meters

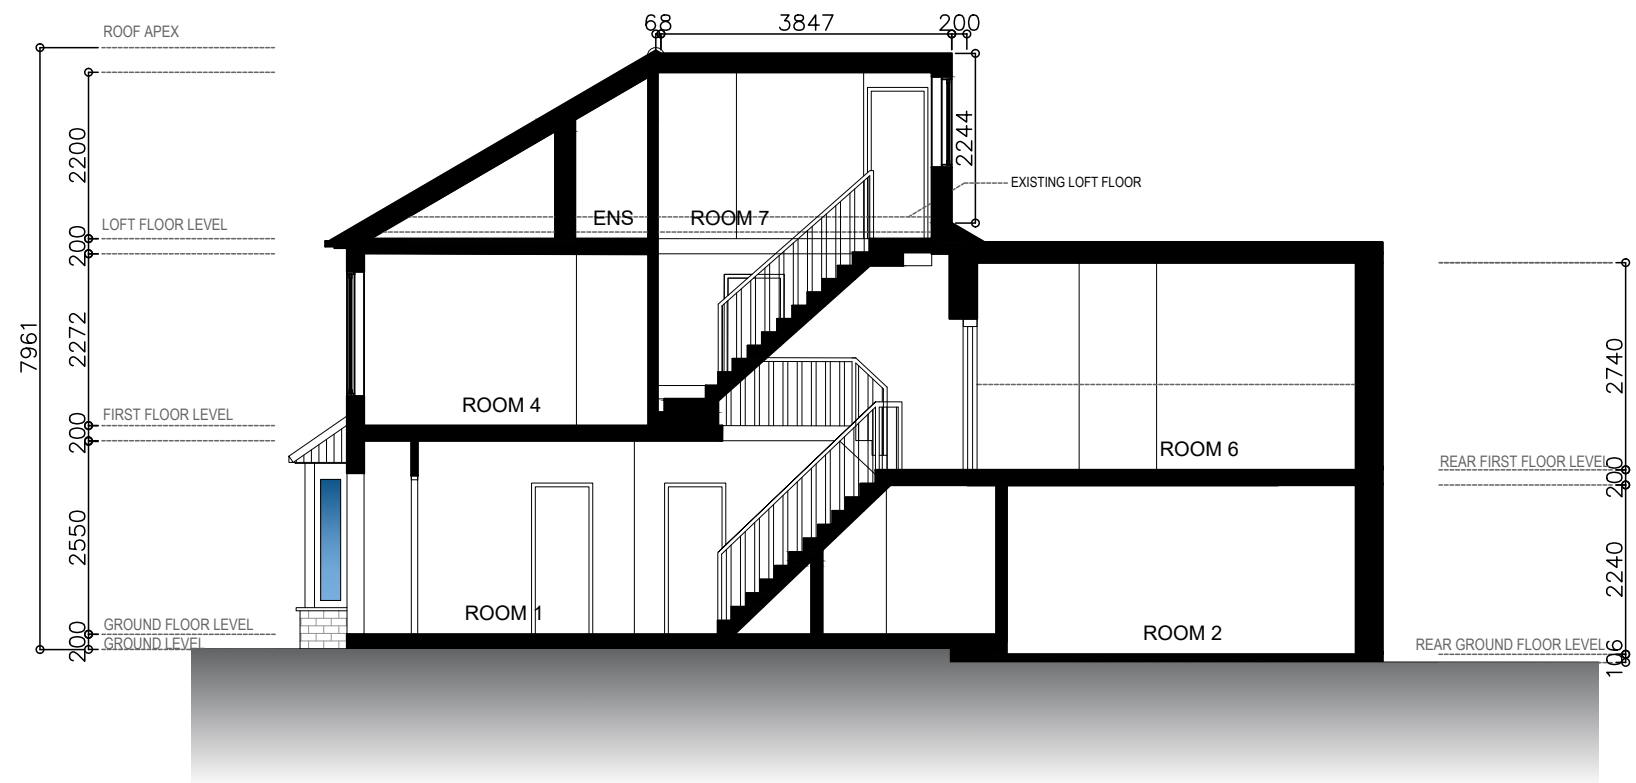

SECTION A-A

MDM

The planners who outsmart

Prestige Planning Ltd.

Unit 6 Grosvenor Way

London

E5 9ND

T: 0203 935 3434

M: 07824628403

E: davidmotzen@gmail.com

PROJECT DETAILS

CHANGE OF USE FROM A FAMILY DWELLING TO A 7 ROOM HMO

PROPERTY ADDRESS

37 EDGAR ROAD WEST DRAYTON

UB7 8HN

DRAWING TITLE

PROPOSED FLOOR PLANS

REVISION

DRAWING NO.

PL05

SCALE

1:100

[@ A3]

0 1 2 3 Meters