




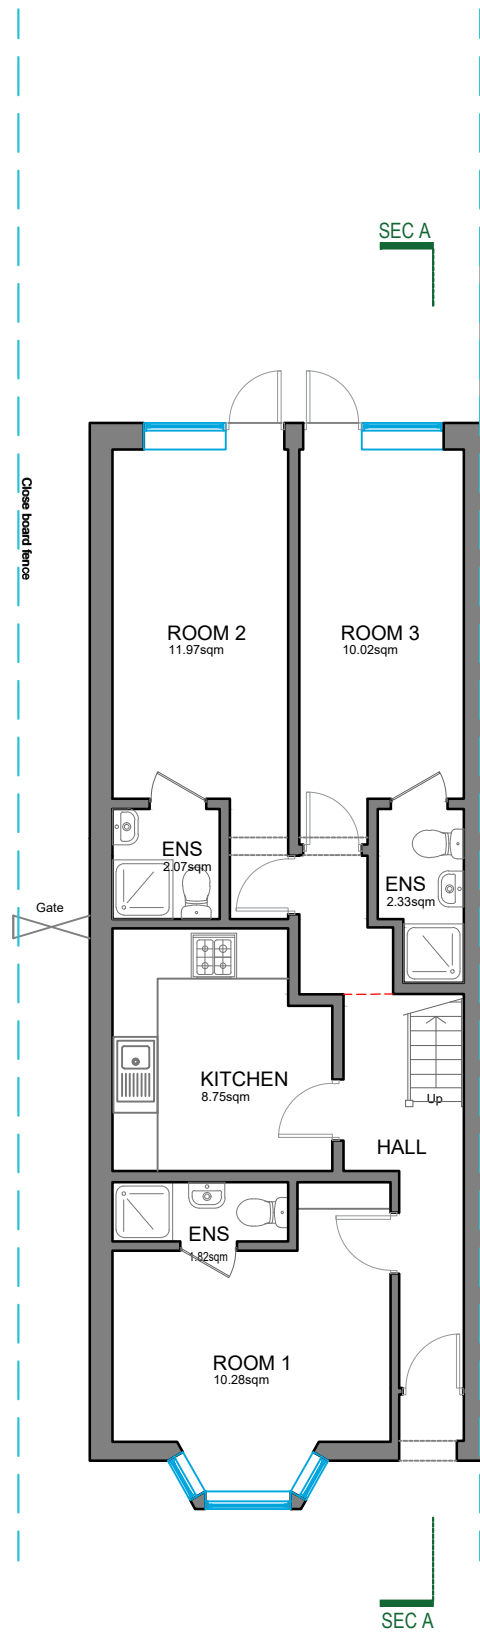


EXISTING GROUND FLOOR
G.I.A. = 62.00 SQM.

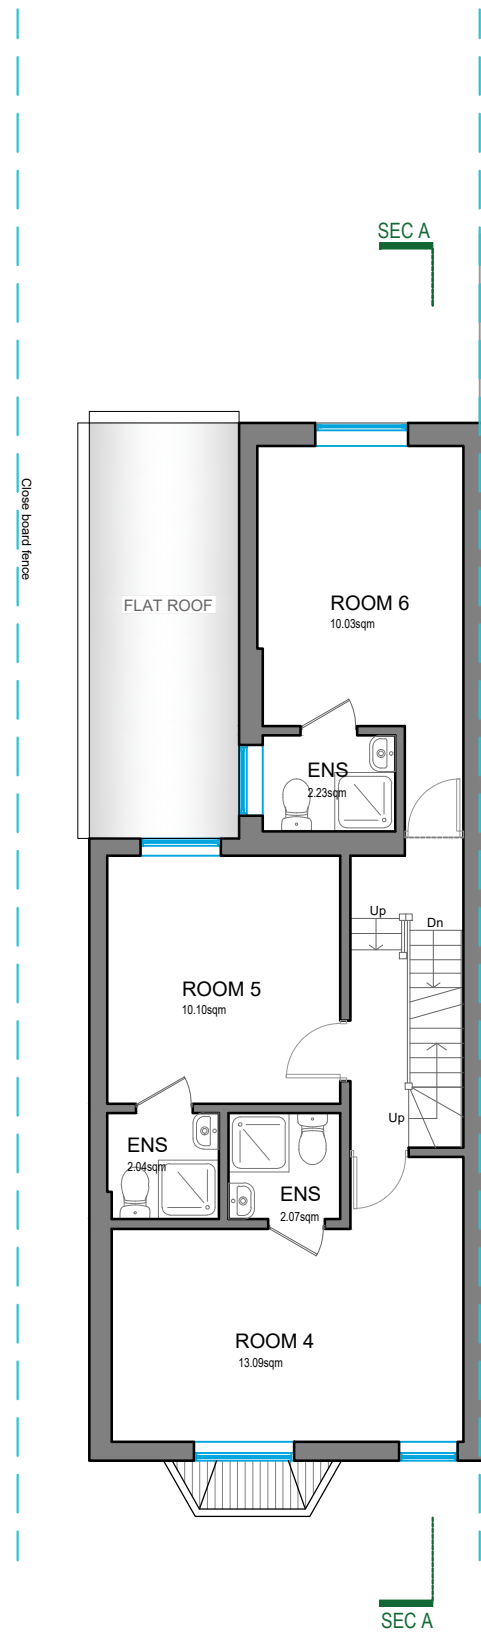

EXISTING FIRST FLOOR
G.I.A. = 51.08 SQM.

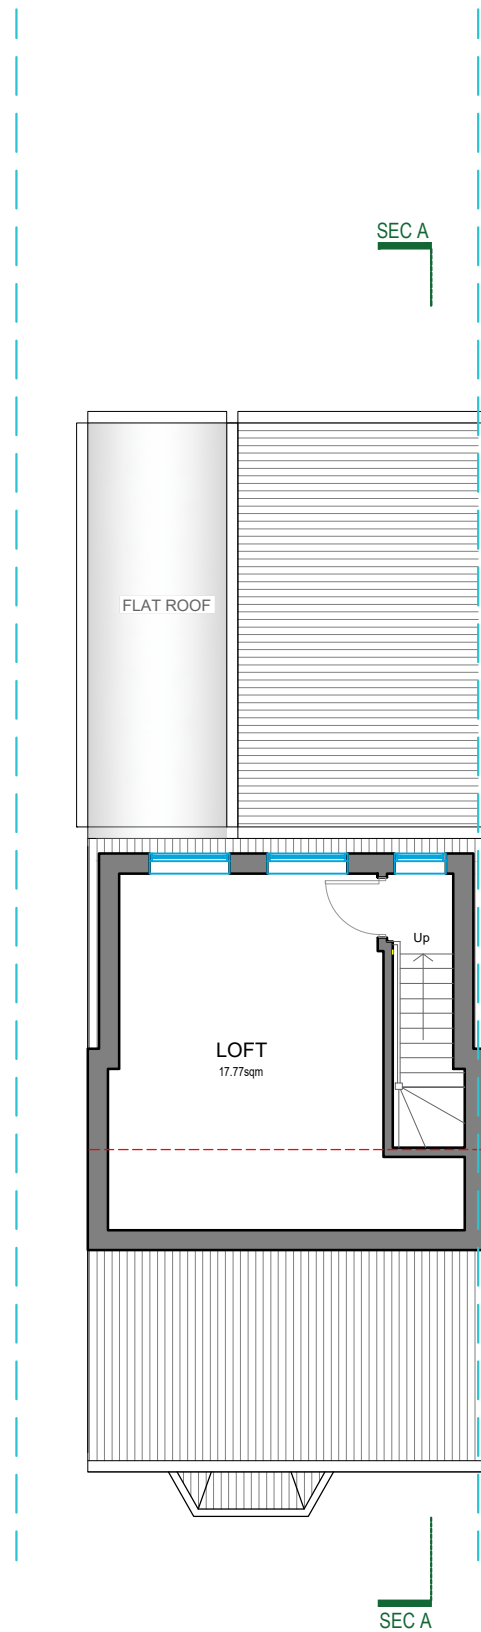

EXISTING LOFT FLOOR
G.I.A. = 21.49 SQM.

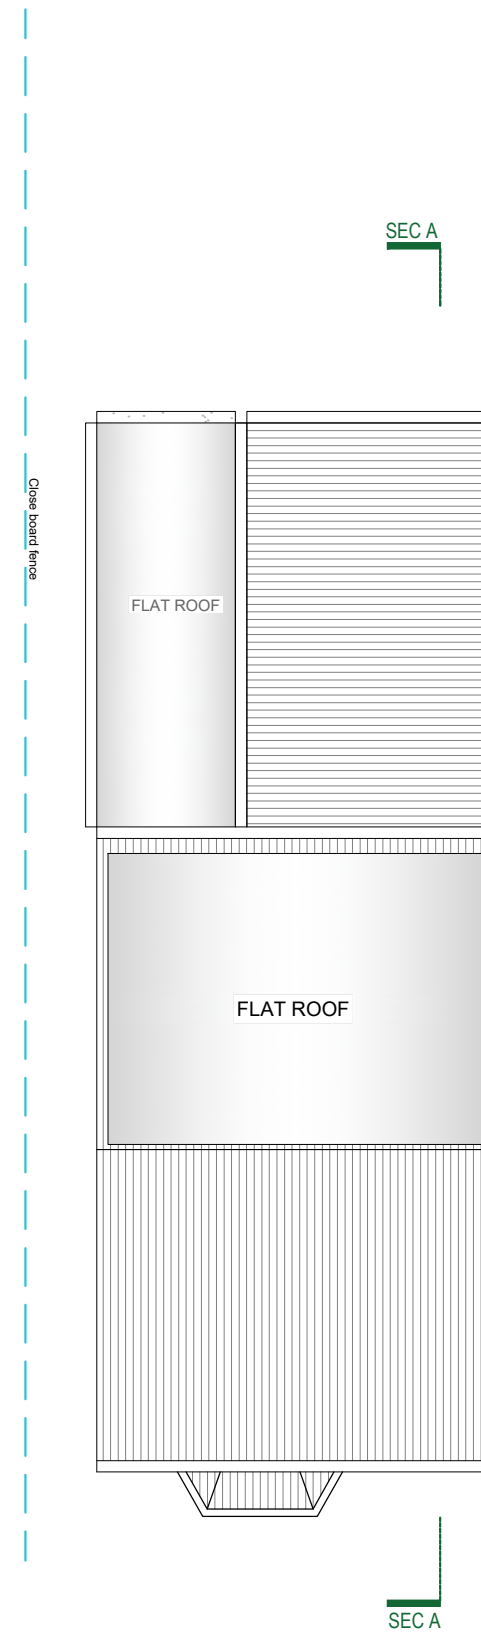


EXISTING ROOF PLAN




Prestige Planning Ltd.
Unit 6 Grosvenor Way
London
E5 9ND
T: 020 3935 3434
E: Planning@thepgroups.co.uk

PROJECT DETAILS	
PROPERTY ADDRESS	
37 EDGAR ROAD WEST DRAYTON UB7 8HN	
DRAWING TITLE	
EXISTING FLOOR PLANS	
REVISION	DRAWING NO.
RV00	EX01
SCALE	
1:100	
[@ A3]	
0 1 2 3 Meters	

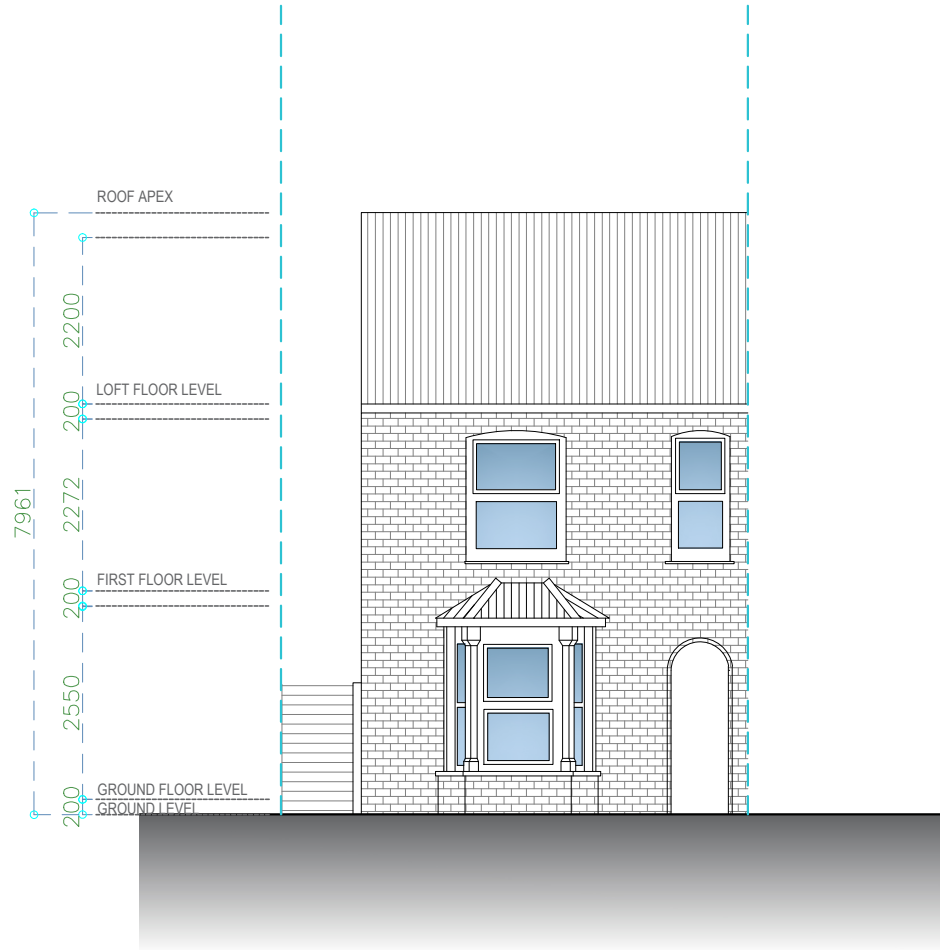

FRONT ELEVATION

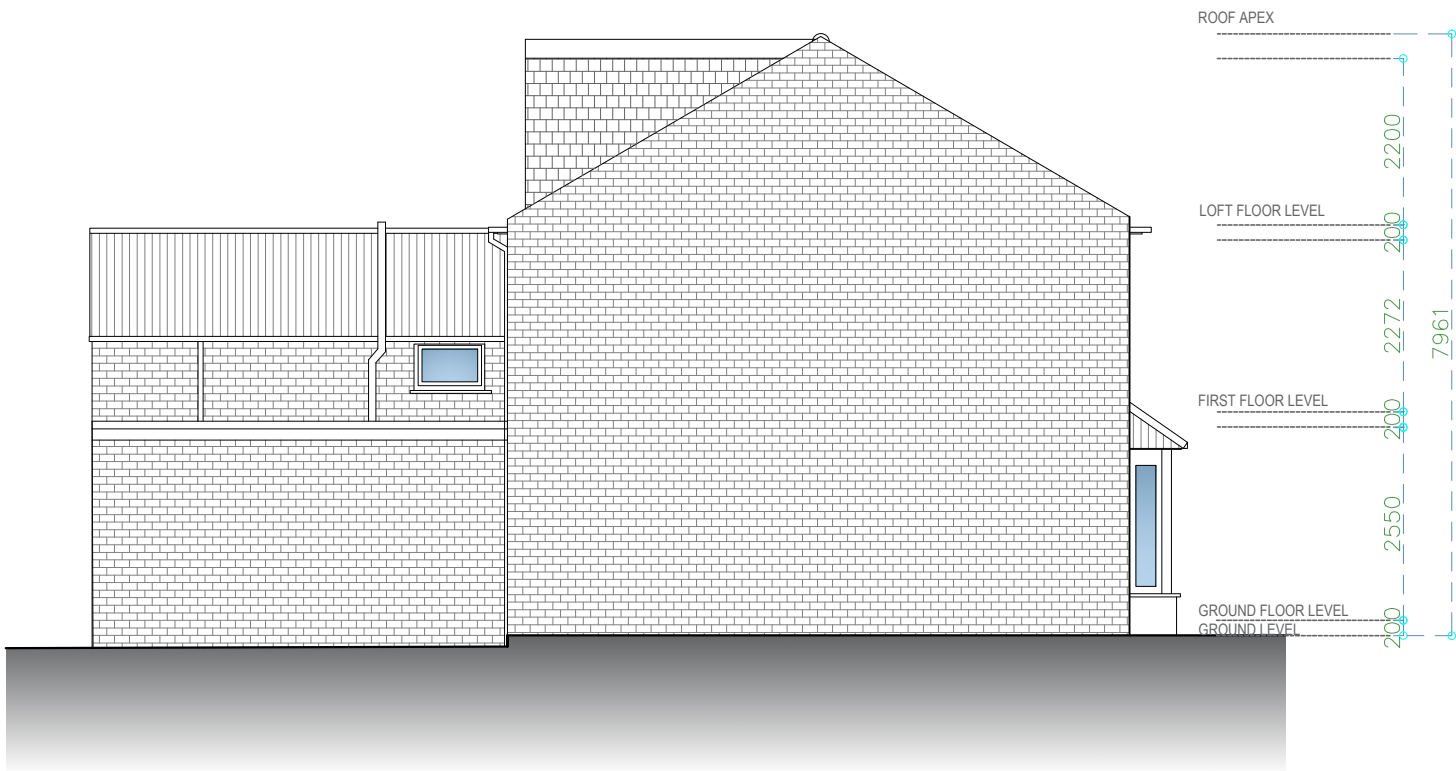

LEFT-SIDE ELEVATION



PRESTIGE
PLANNING & BUILDING SERVICES

Prestige Planning Ltd.
Unit 6 Grosvenor Way
London
E5 9ND

T: 020 3935 3434
E: Planning@thepgroups.co.uk

PROJECT DETAILS

PROPERTY ADDRESS

37 EDGAR ROAD WEST DRAYTON
UB7 8HN

DRAWING TITLE

EXISTING ELEVATIONS

<u>REVISION</u>	<u>DRAWING NO.</u>
RV00	EX02

SCALE
1:100


[@ A3]

0


1

2

3 Meters

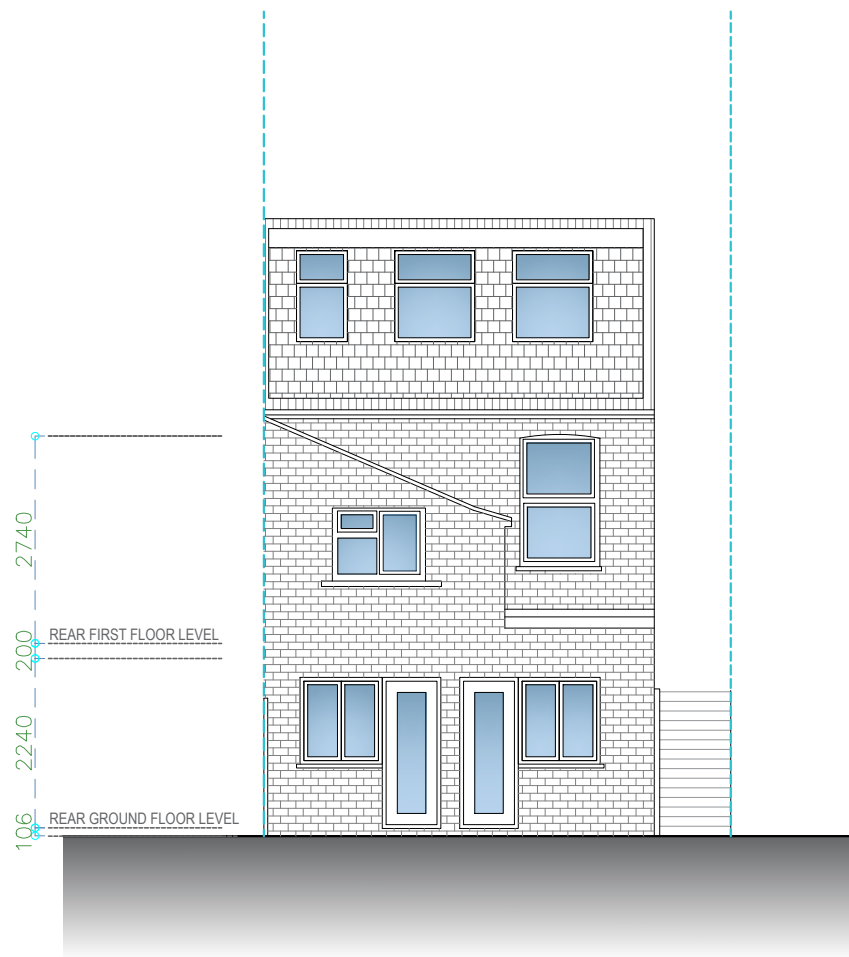

REAR ELEVATION

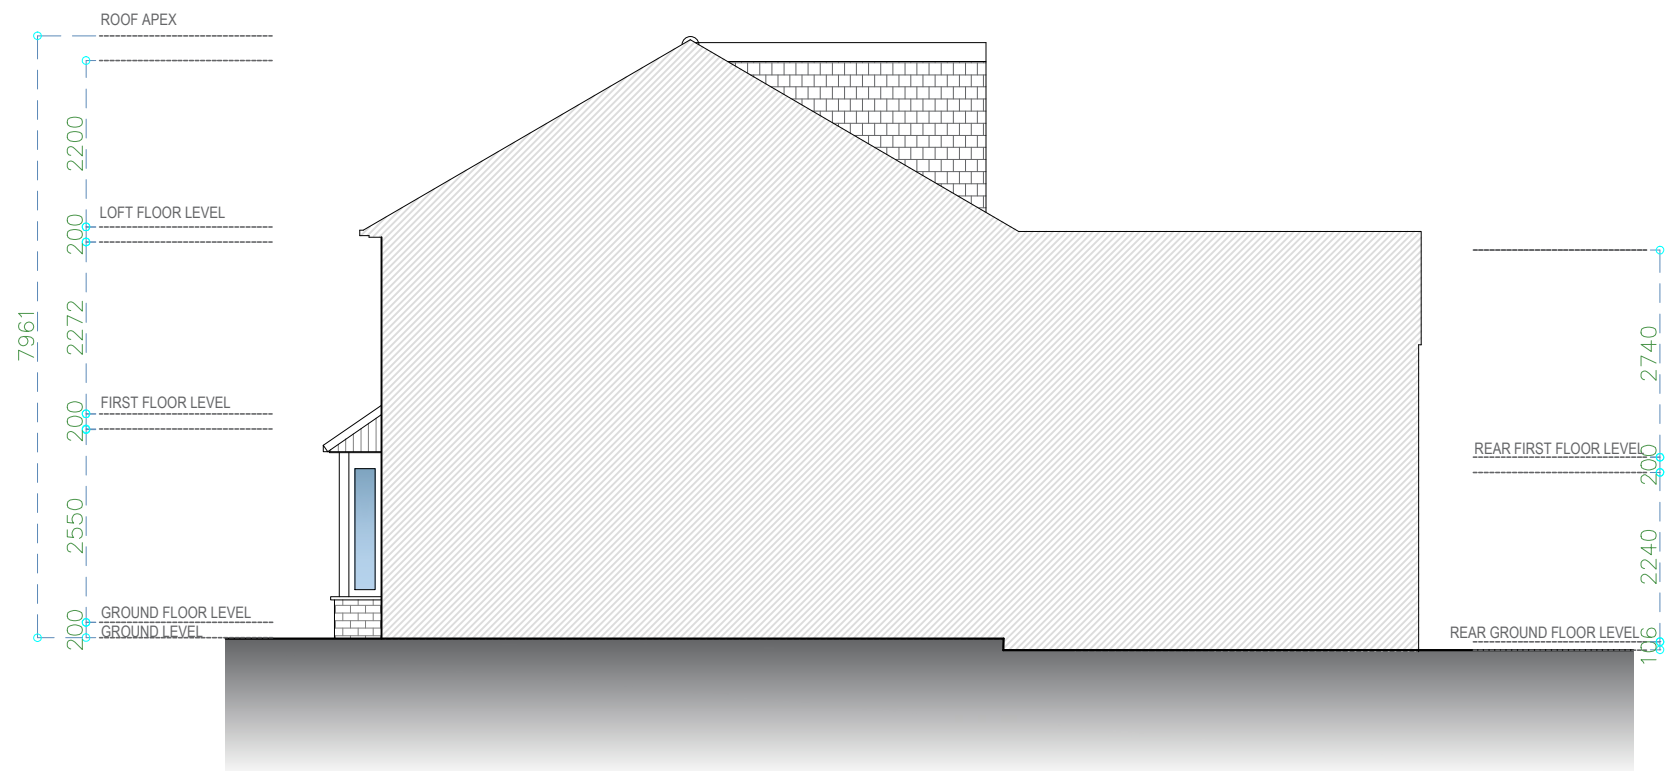

RIGHT-SIDE ELEVATION



PRESTIGE
PLANNING & BUILDING SERVICES

Prestige Planning Ltd.
Unit 6 Grosvenor Way
London
E5 9ND

T: 020 3935 3434
E: Planning@thepgroups.co.uk

PROJECT DETAILS

PROPERTY ADDRESS

37 EDGAR ROAD WEST DRAYTON
UB7 8HN

DRAWING TITLE

EXISTING ELEVATIONS

<u>REVISION</u>	<u>DRAWING NO.</u>
RV00	EX03

SCALE
1:100


[@ A3]

0

1

2

3 Meters

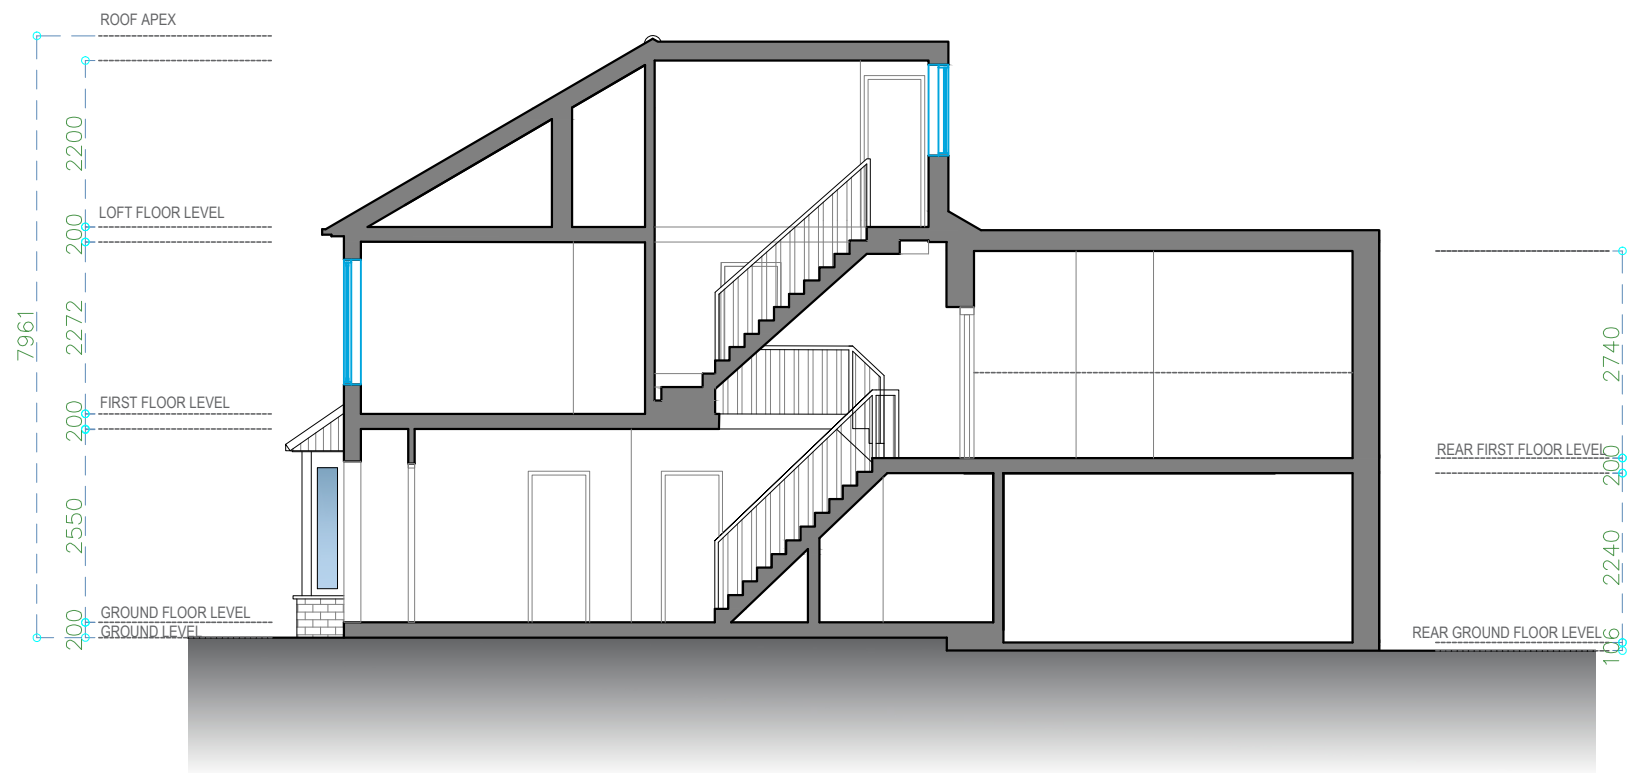

SECTION A-A



Prestige Planning Ltd.
Unit 6 Grosvenor Way
London
E5 9ND
T: 020 3935 3434
E: Planning@thepgroups.co.uk

PROJECT DETAILS

PROPERTY ADDRESS

37 EDGAR ROAD WEST DRAYTON
UB7 8HN

DRAWING TITLE

EXISTING SECTION

REVISION	DRAWING NO.
RV00	EX04

SCALE
1:100

[@ A3]

