


Note: This Drawing is for planning purpose and should not be used for construction.
All dimensions should be confirmed on site and any deviation should be reported back to designer.

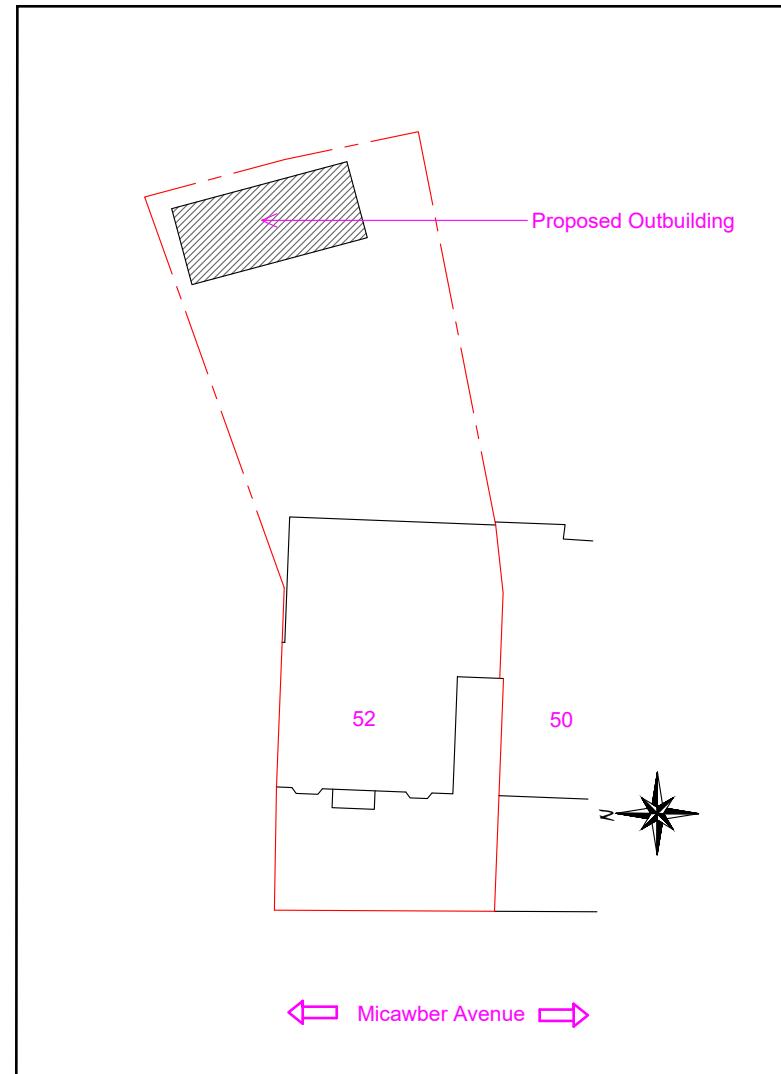

Site Plan @ 1:500



Location Plan @ 1:1250

Proposed Development: Outbuilding	Site Address: 52 Micawber Avenue Uxbridge UB8 3NZ	Revisions: <table border="1"> <thead> <tr> <th>Rev</th> <th>Date</th> <th>Description</th> </tr> </thead> <tbody> <tr> <td>A</td> <td>06/11/2024</td> <td></td> </tr> <tr> <td></td> <td></td> <td></td> </tr> </tbody> </table>	Rev	Date	Description	A	06/11/2024														Drawing Description: Site plan & Location Plan Drawing No.: ART/2024/OutB.52MA/SPLP	Scale: 1:500, 1:1250 Paper Size: A3 Sheet No: 3 of 3 0 5 10 15 20M 1:500 0 25 50M 1:1250	ART CONSULTANTS (UK) LTD 113 LONG LANE STANWELL TW19 7AL M:07960071377 E: ARTCONSULTANTSUK@GMAIL.COM
Rev	Date	Description																					
A	06/11/2024																						