




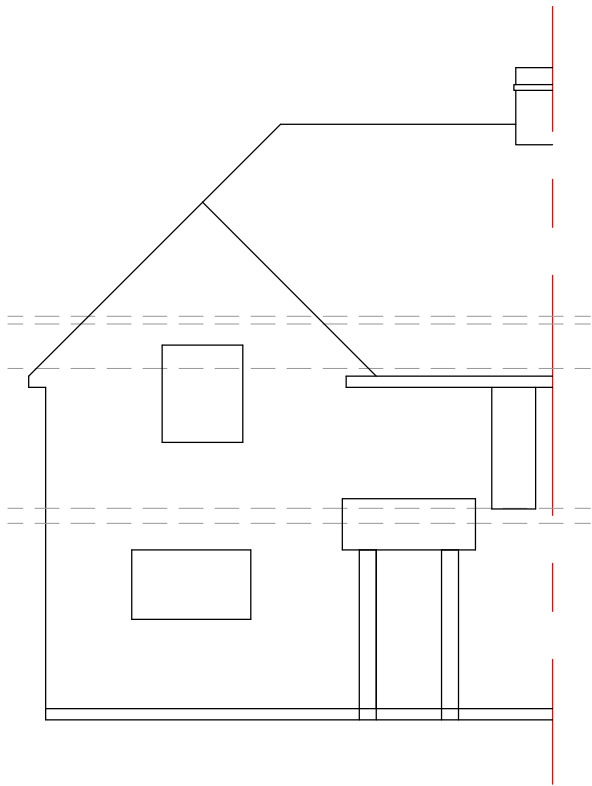


EXISTING FRONT ELEVATION
Scale 1:100

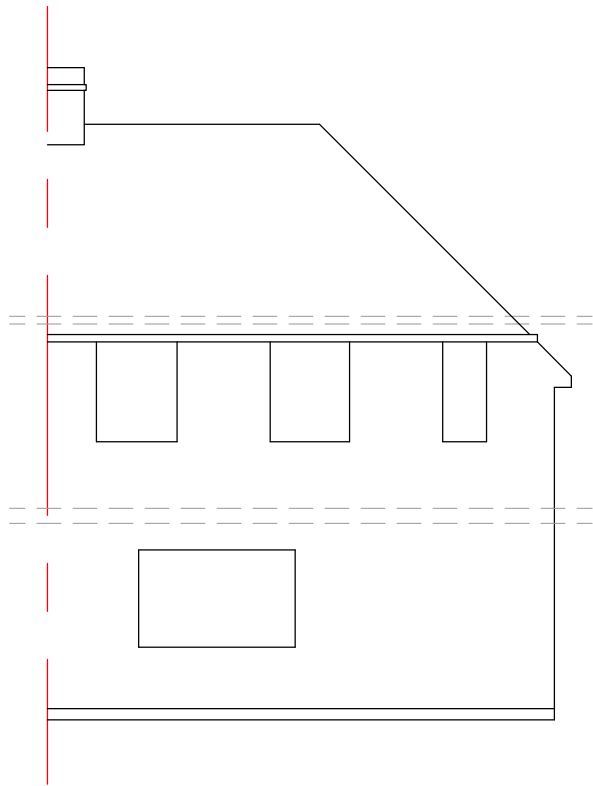


EXISTING REAR ELEVATION
Scale 1:100

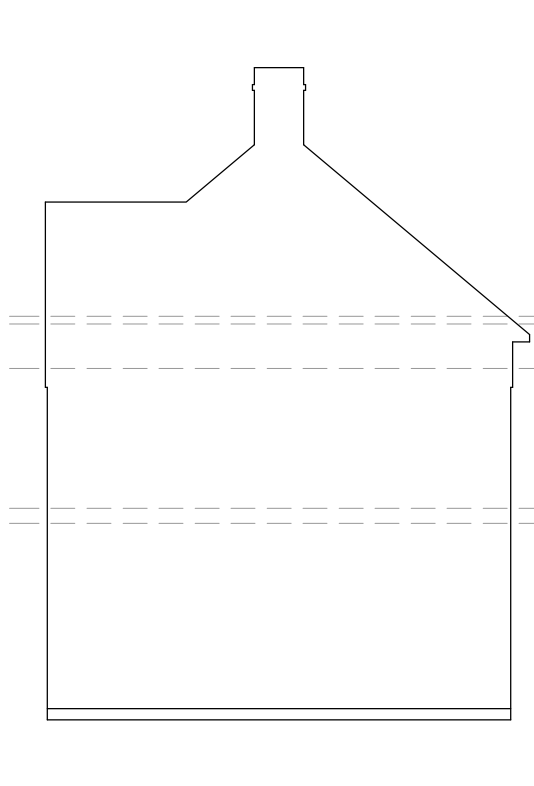


EXISTING SIDE ELEVATION
Scale 1:100

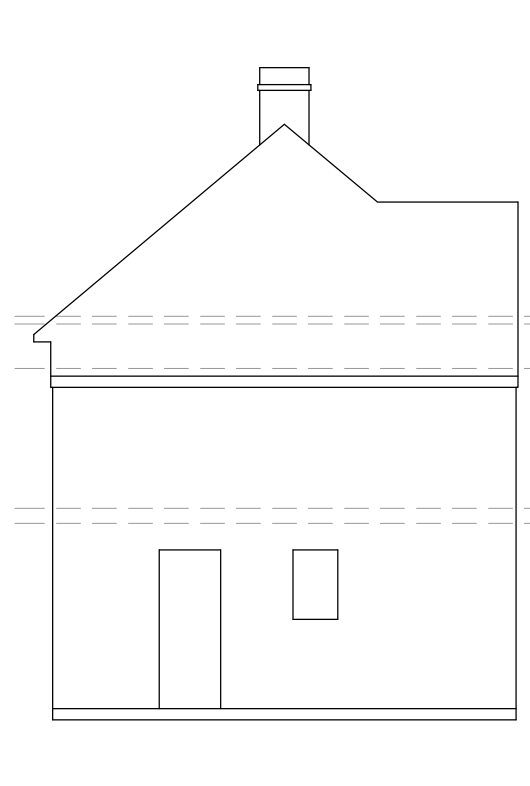


EXISTING SIDE ELEVATION
Scale 1:100

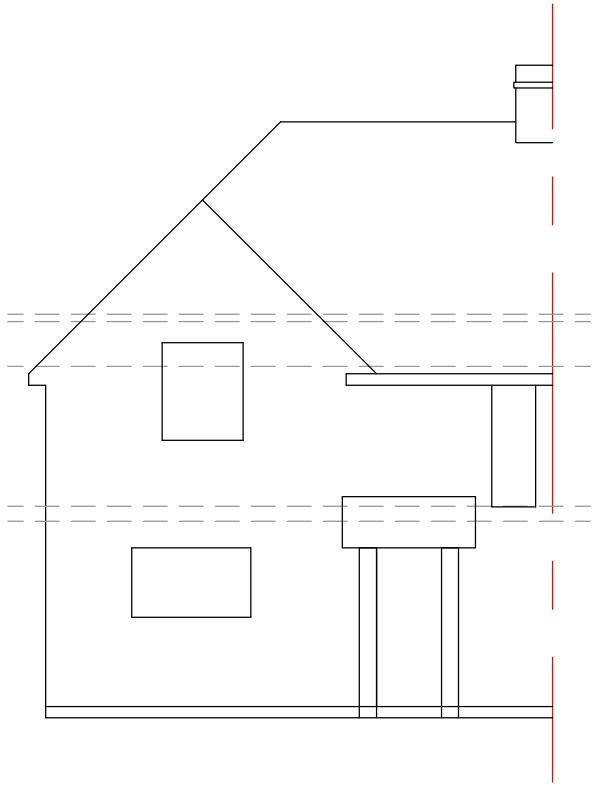


PROPOSED FRONT ELEVATION
Scale 1:100

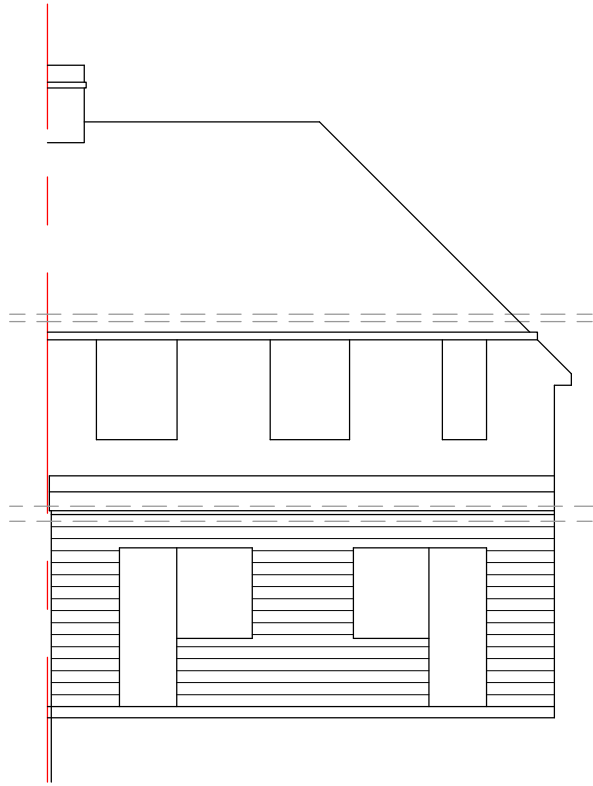


PROPOSED REAR ELEVATION
Scale 1:100

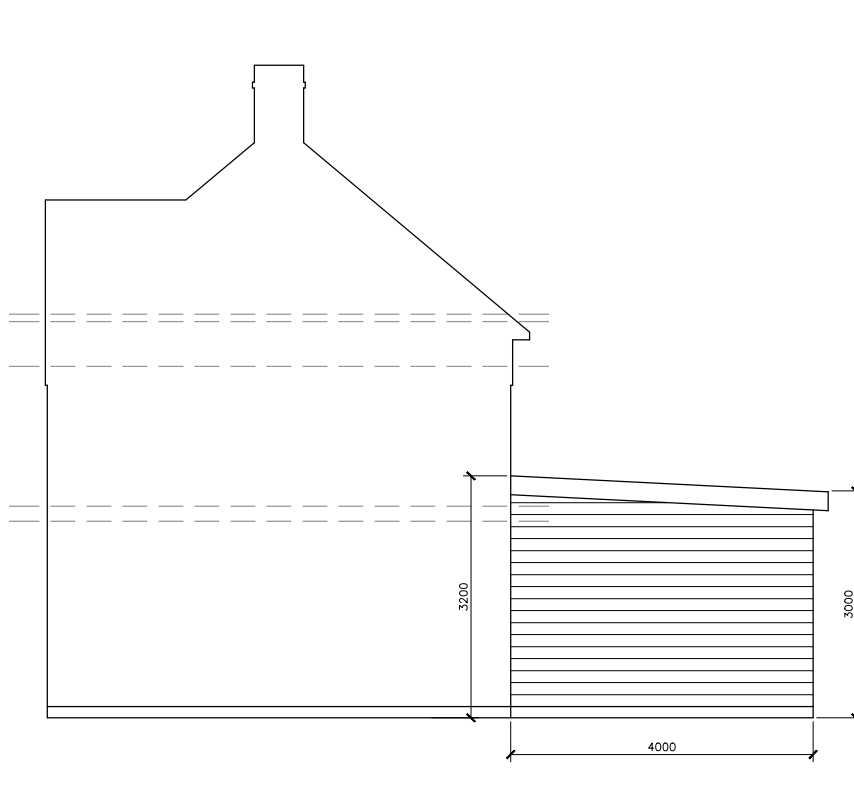


PROPOSED SIDE ELEVATION
Scale 1:100

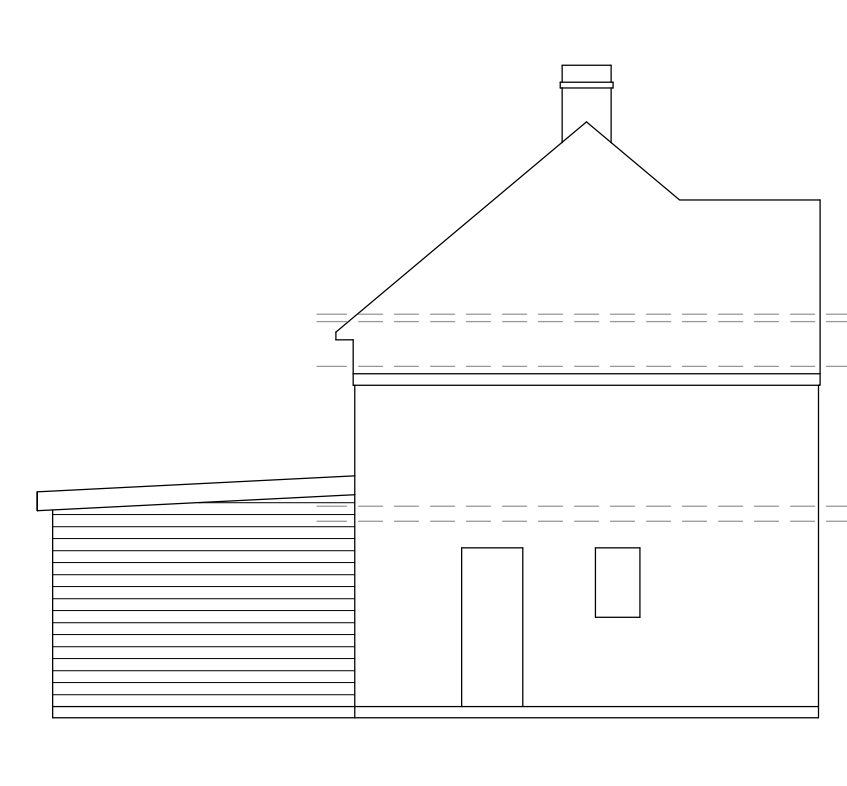


PROPOSED SIDE ELEVATION
Scale 1:100

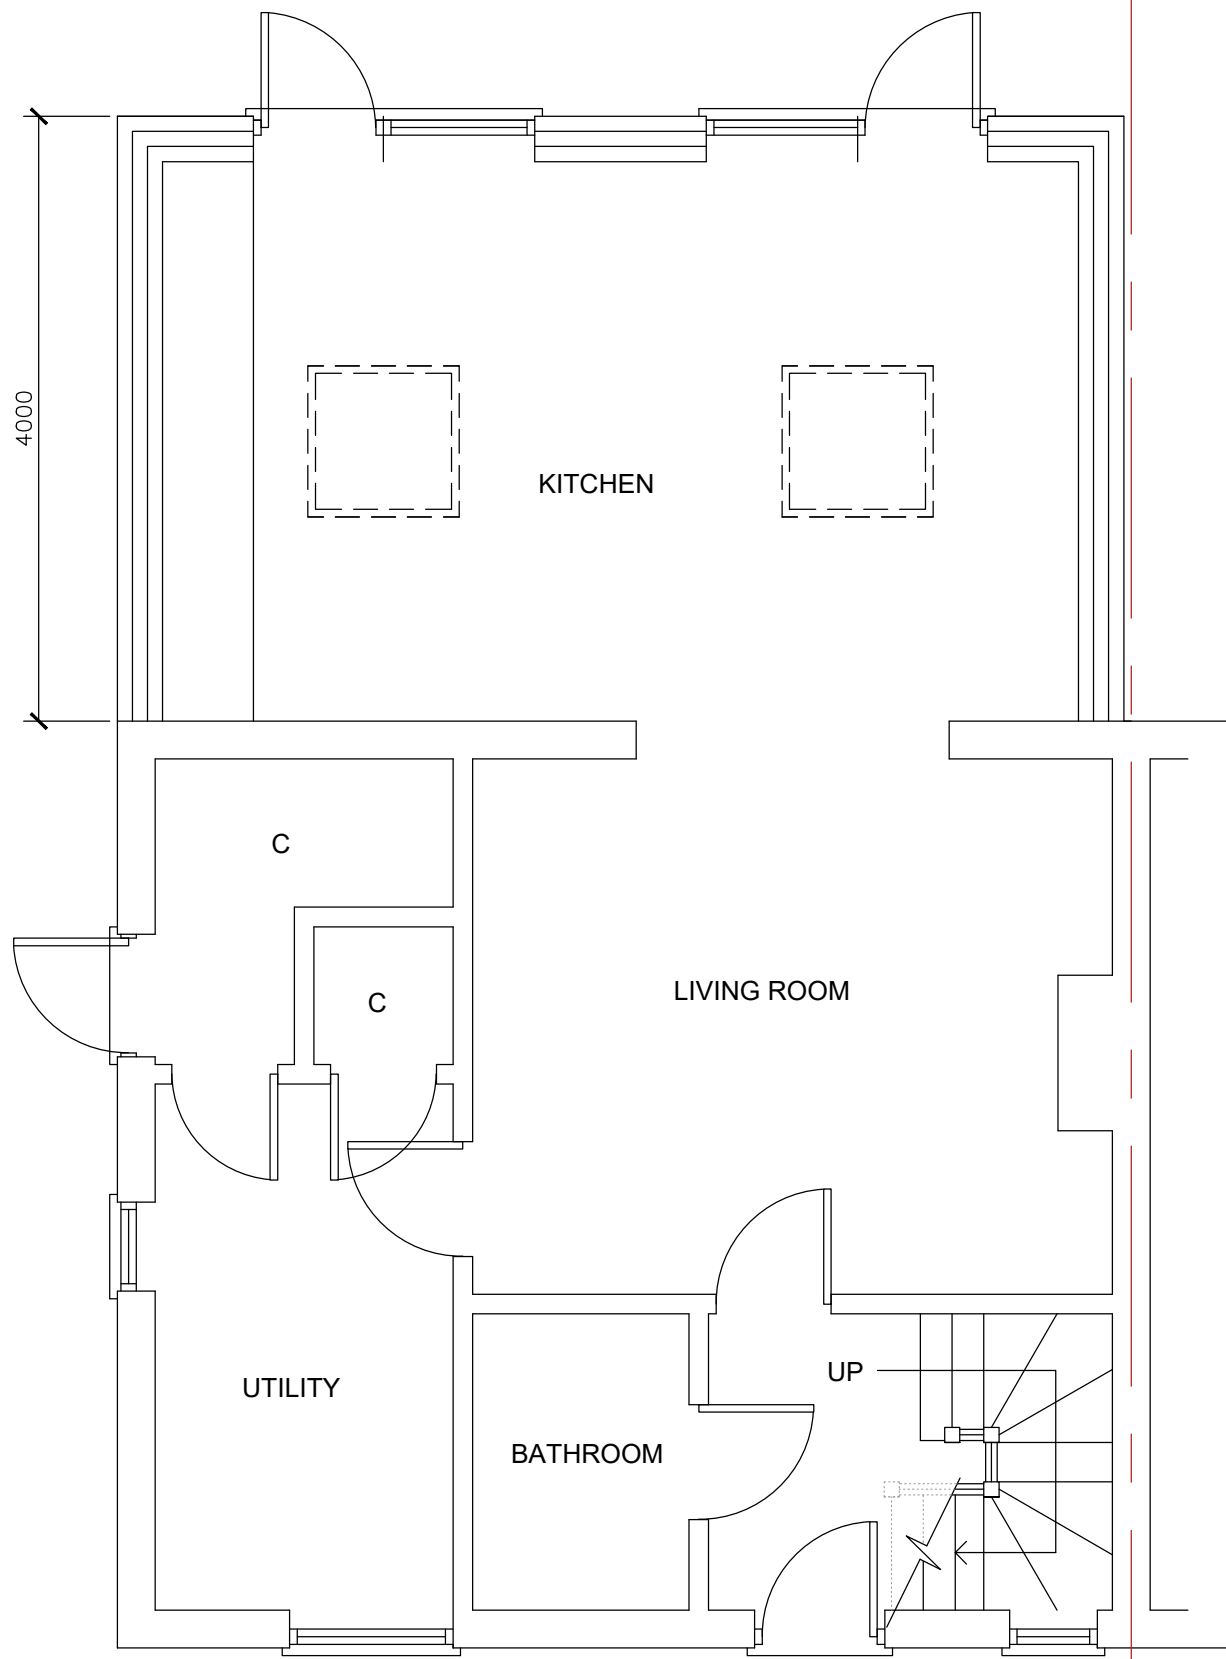


PROPOSED GROUND FLOOR PLAN
Scale 1:50

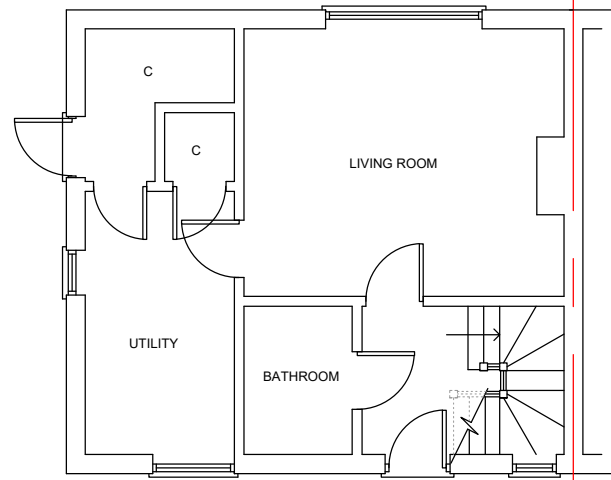

EXISTING GROUND FLOOR PLAN
Scale 1:100

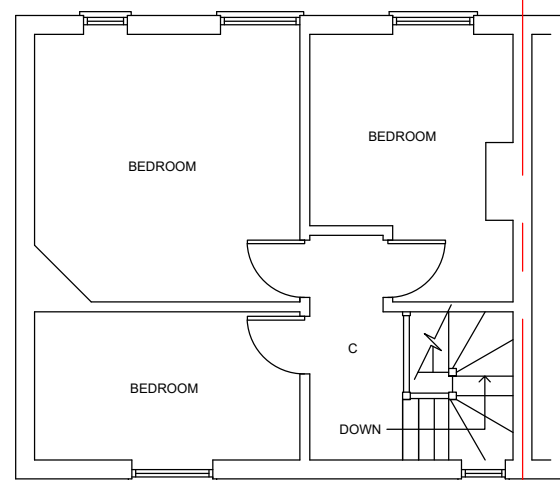


EXISTING FIRST FLOOR PLAN
Scale 1:100

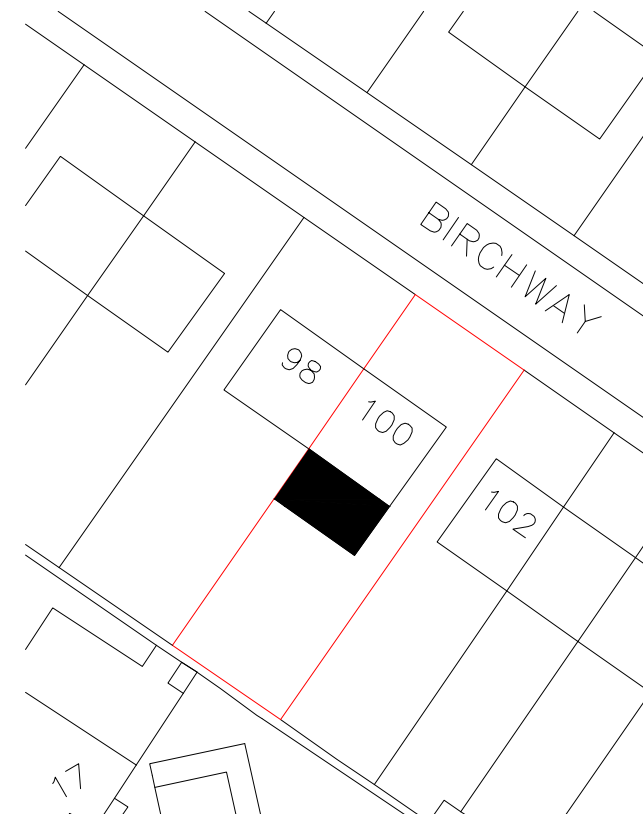

SITE PLAN
Scale 1:500



LOCATION PLAN
Scale 1:1250

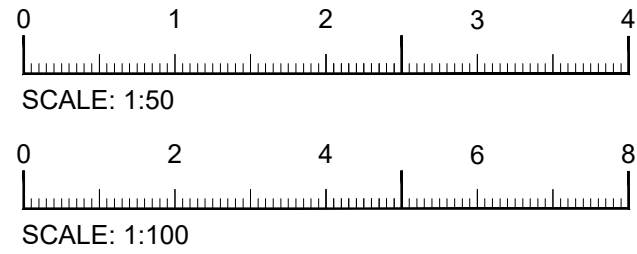

Rev	Description
A	Amendment
Project	
100 Birchway Close HAYES UB3 3PD	
Drawing	
EXISTING AND PROPOSED PLANS AND ELEVATIONS SINGLE STOREY REAR EXT	
SCALE As Shown	Date
	Drawing no. 25_11_01