




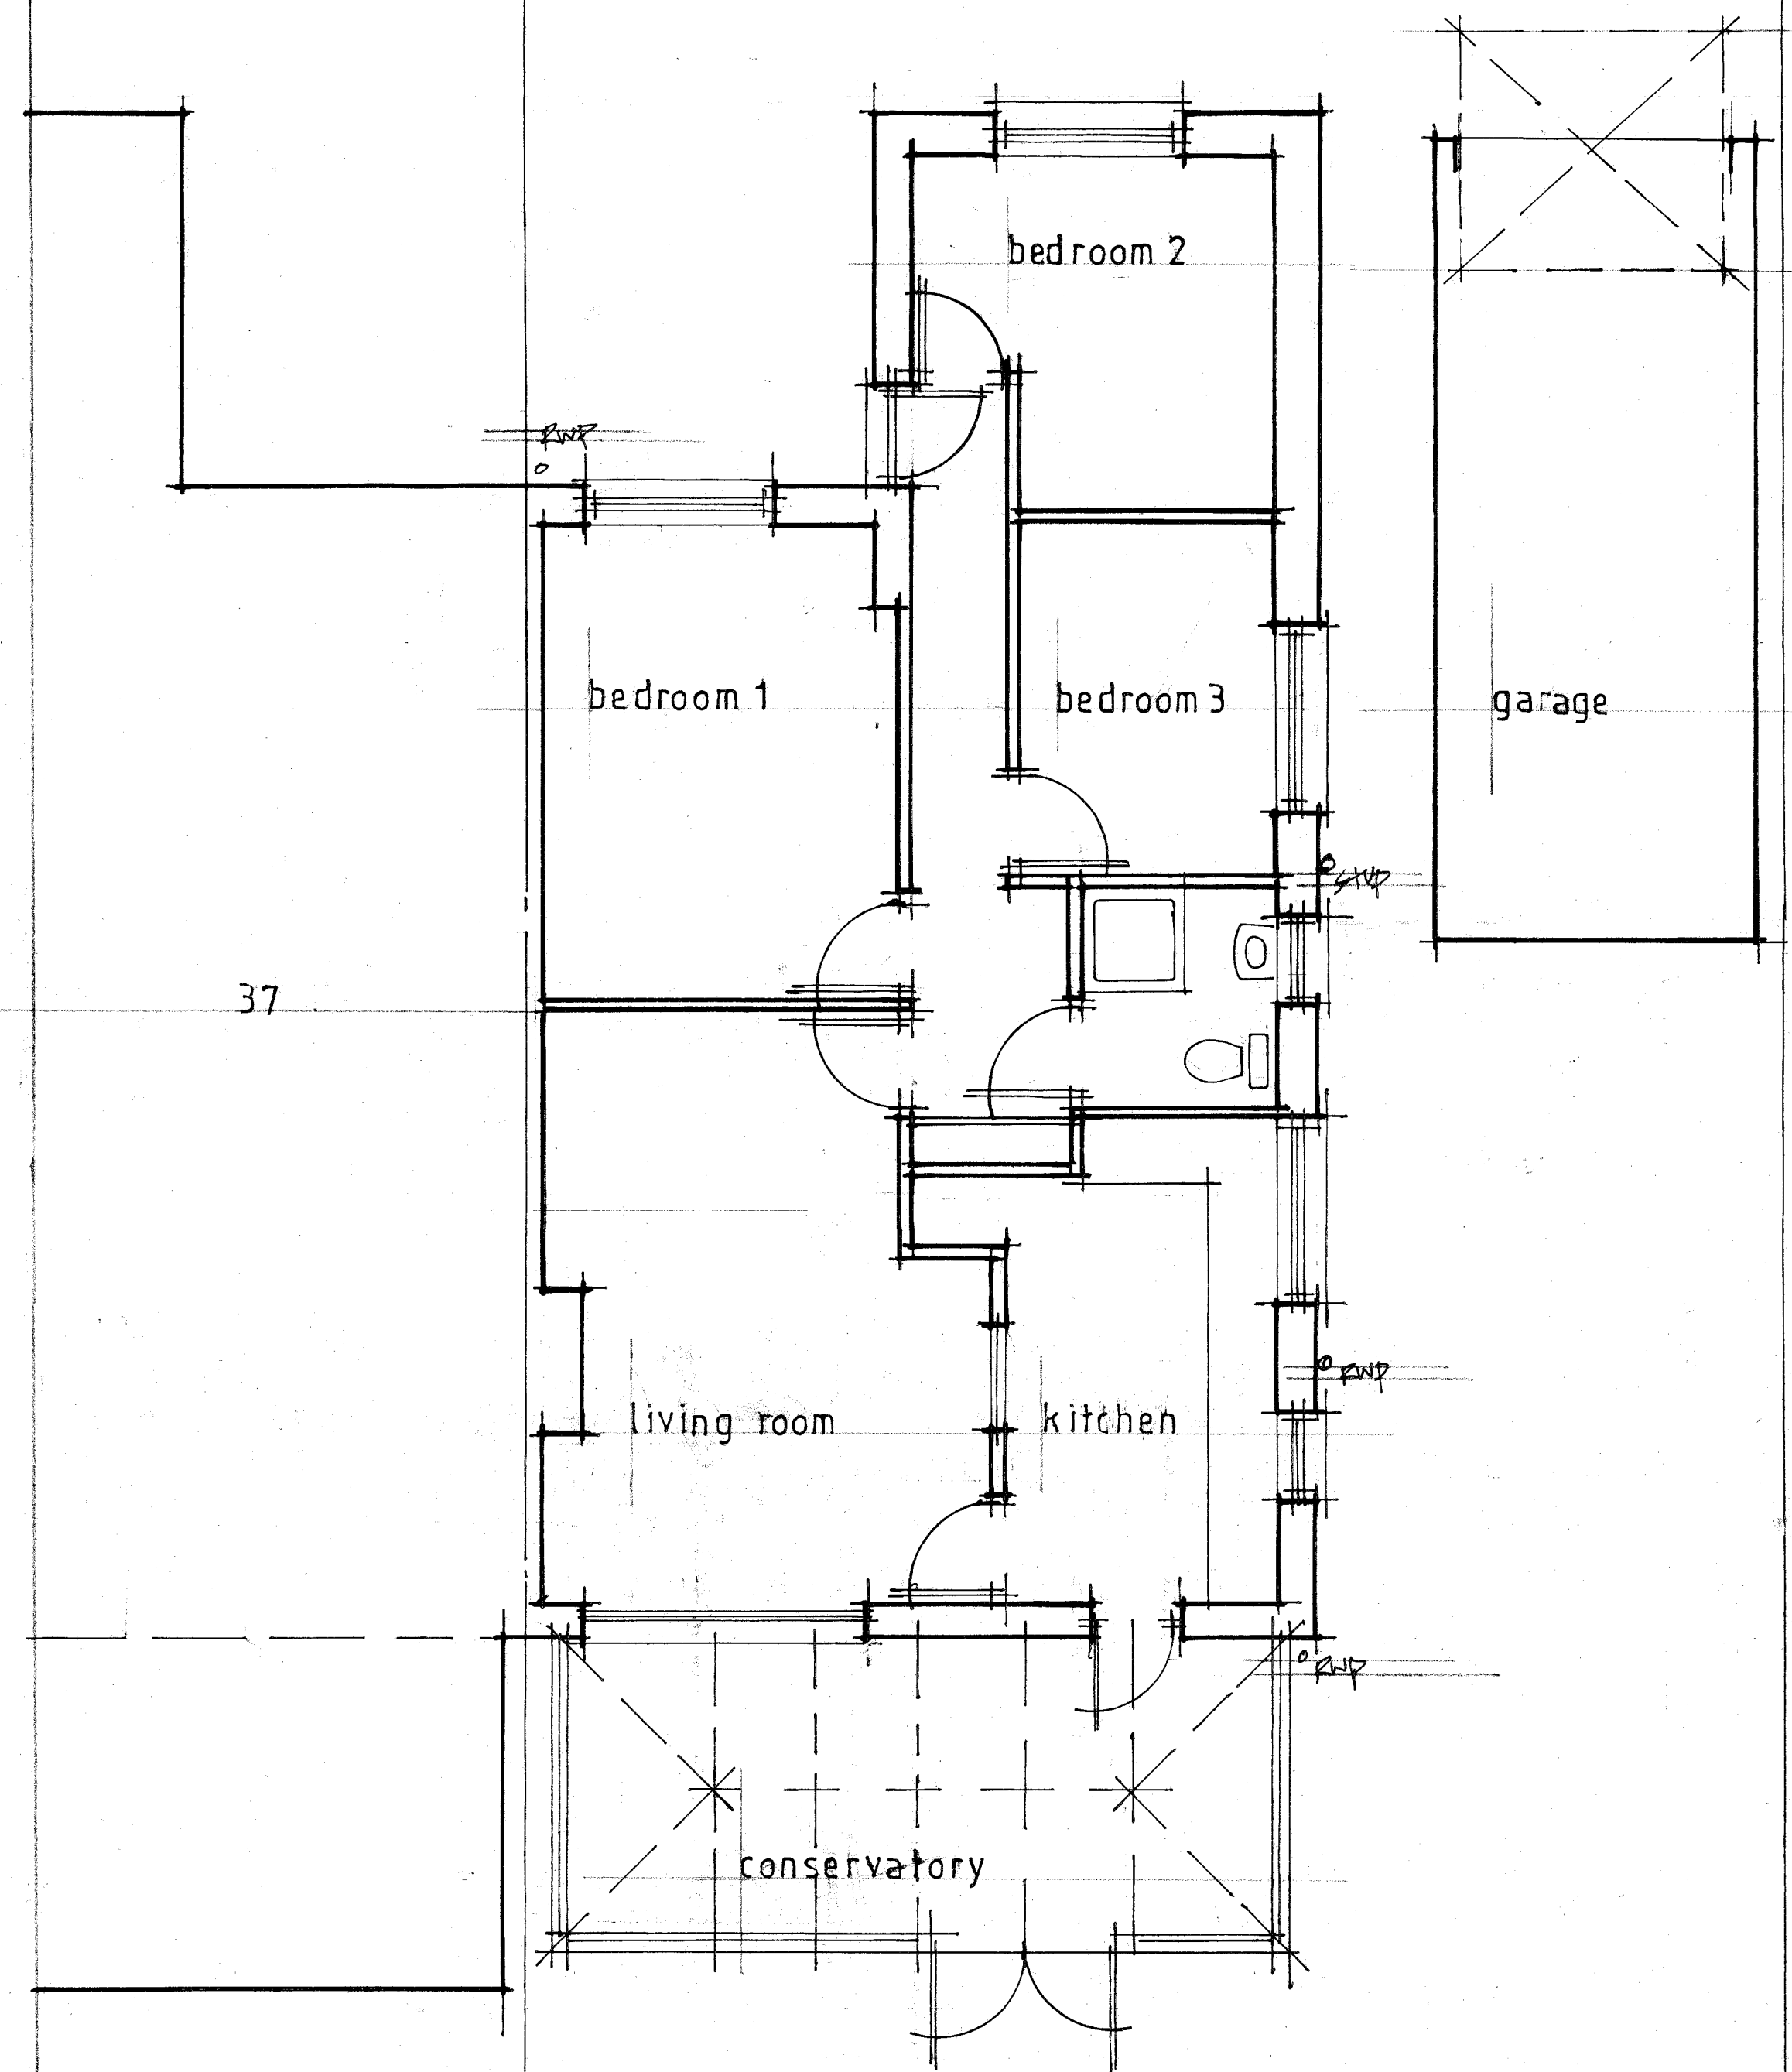

GROUND FLOOR PLAN

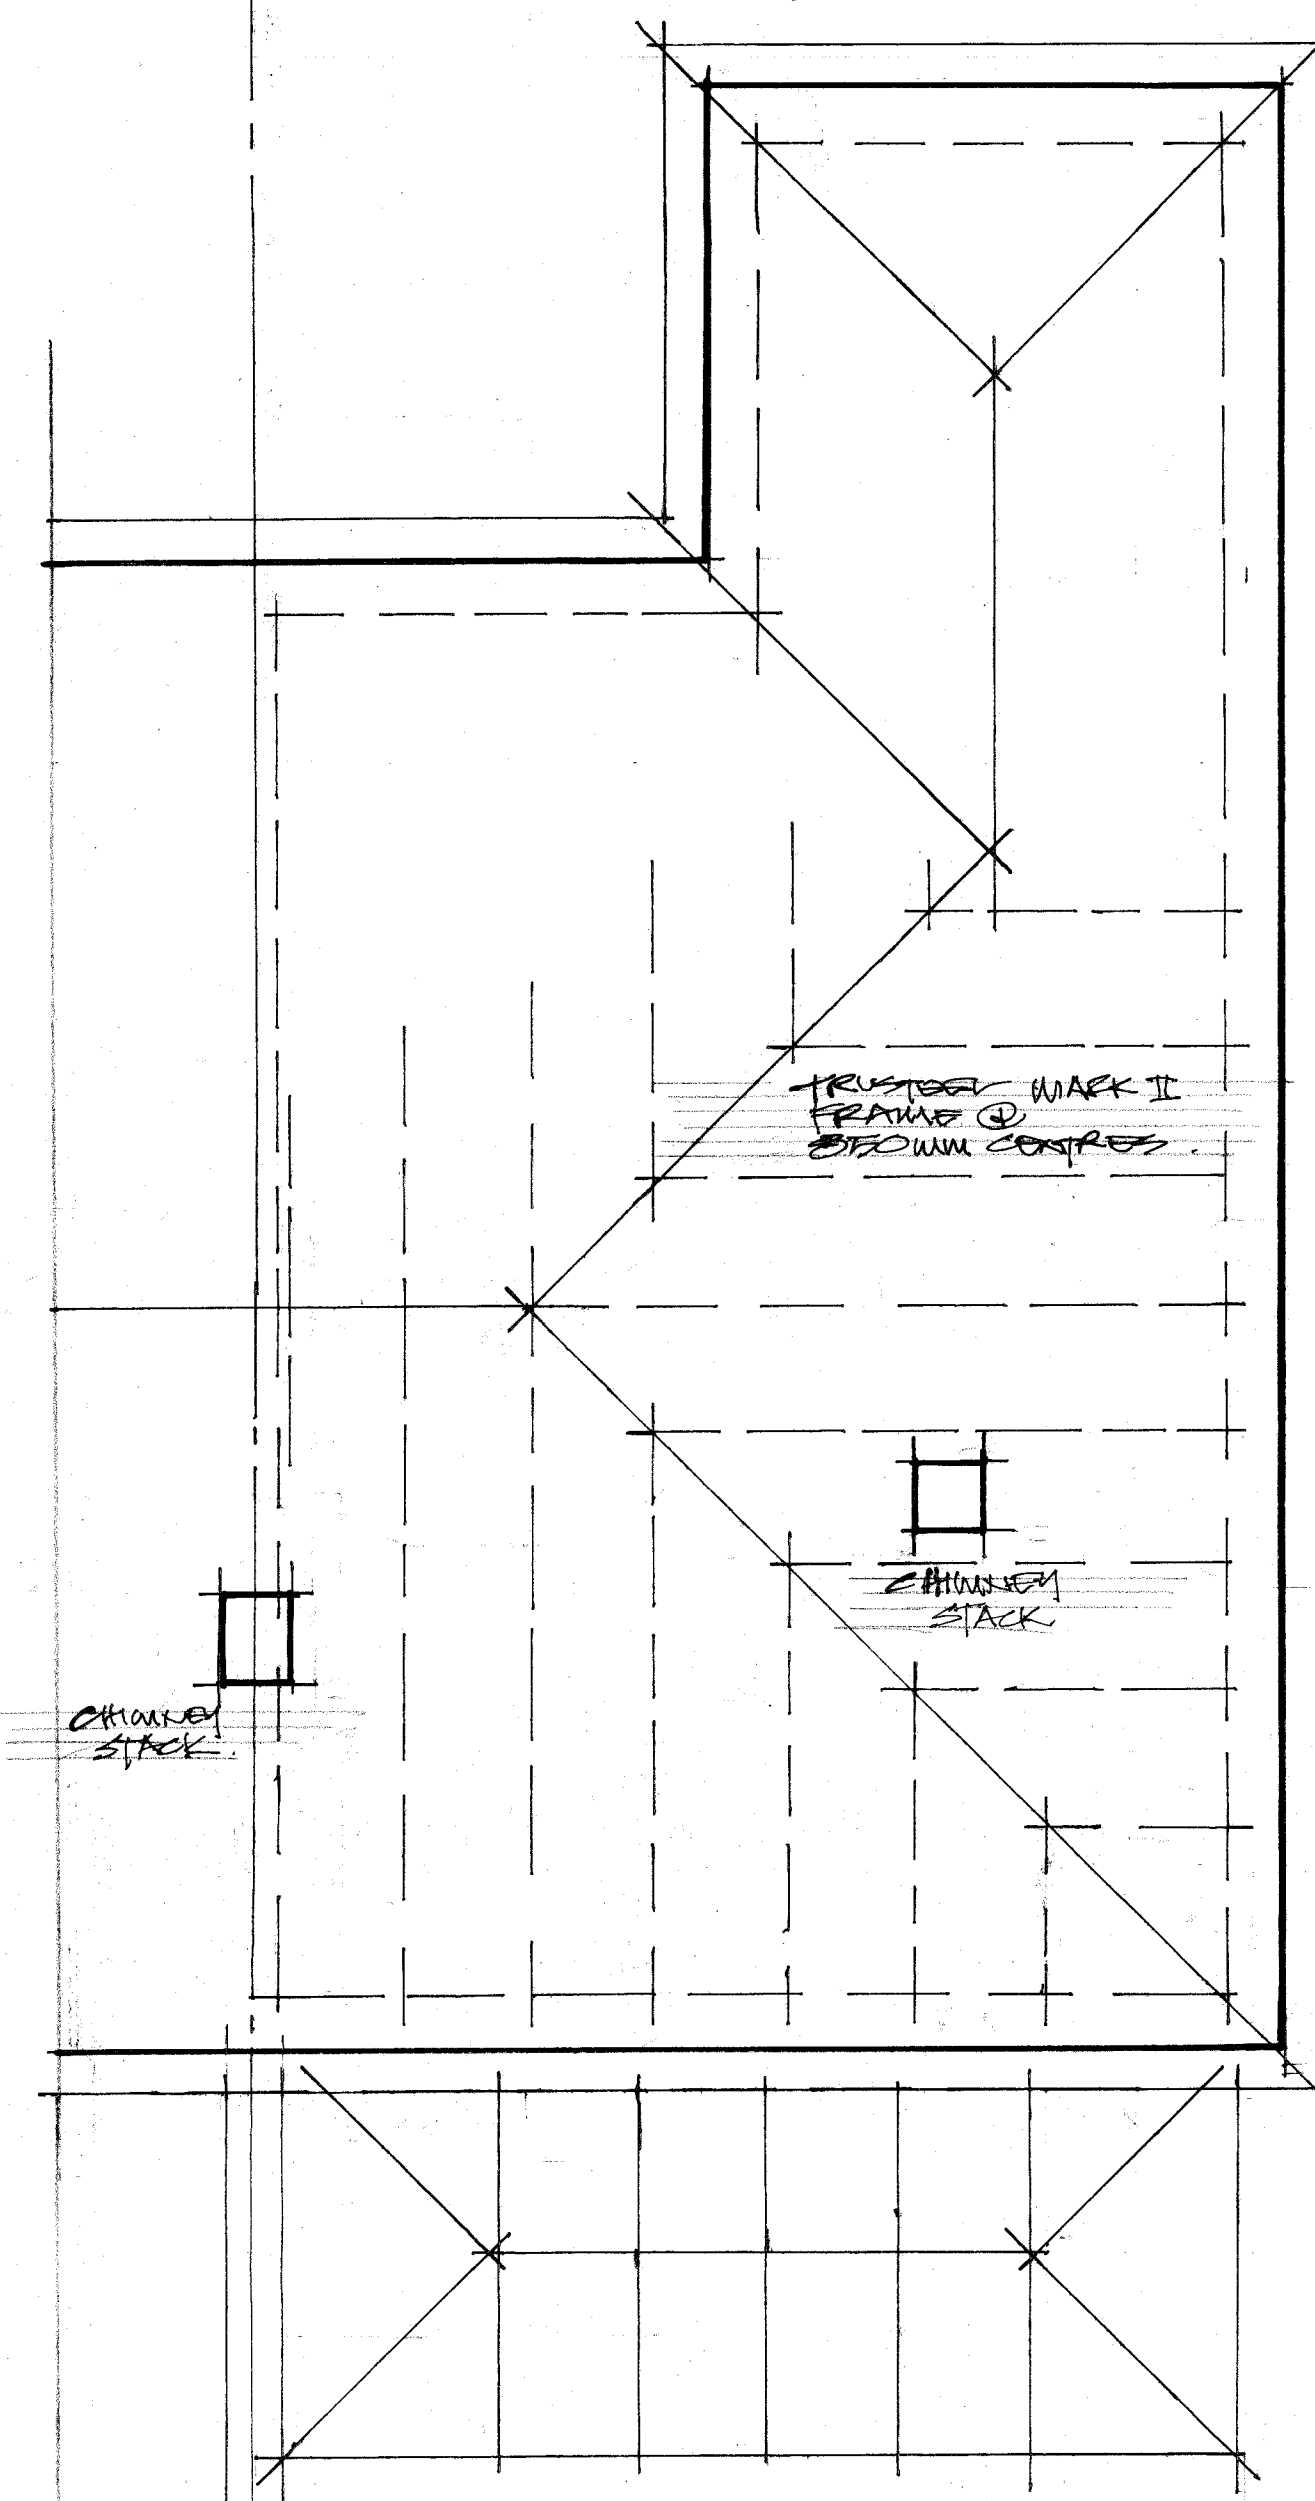

ROOF PLAN

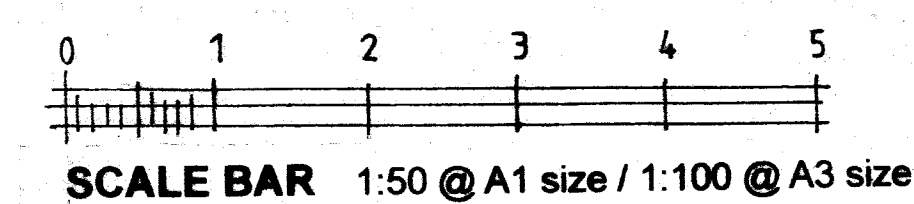

DESCRIPTION	DATE	REV
-------------	------	-----

DAVID F. EWINS RIBA
ARCHITECT

31 BOSTON GARDENS
BREXITFORD
MIDDESEX TW9 9LS
OFFICE: 020 8560 7934
MOBILE: 0784 727674

CLIENT

JOB
38 HALL DRIVE
HAREFIELD

DRAWING TITLE
AS EXISTING
plans

DATE JANUARY 2006 DRAWN BY
SCALE 1:50 @ A1 size

JOB No	DRAWING No	REVISION
1931	01	