




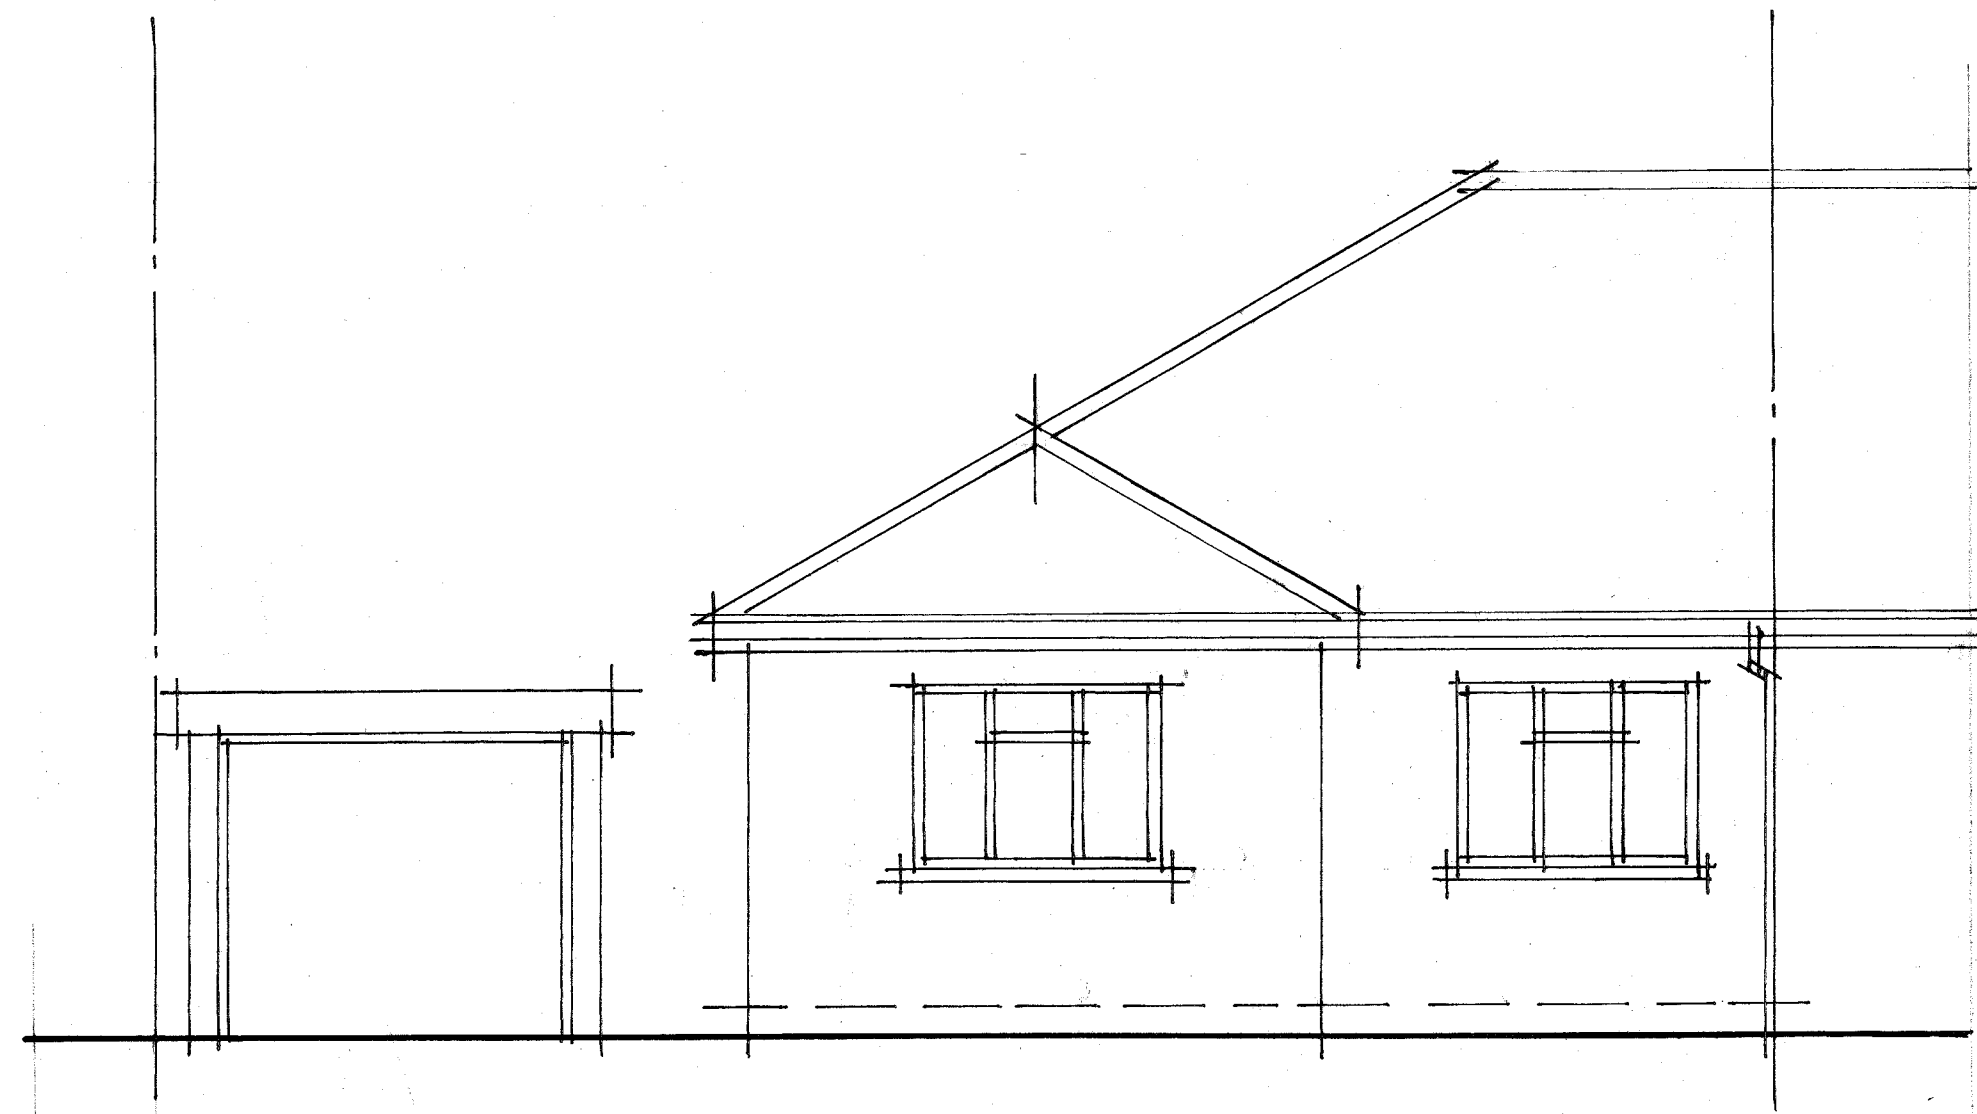


FRONT ELEVATION

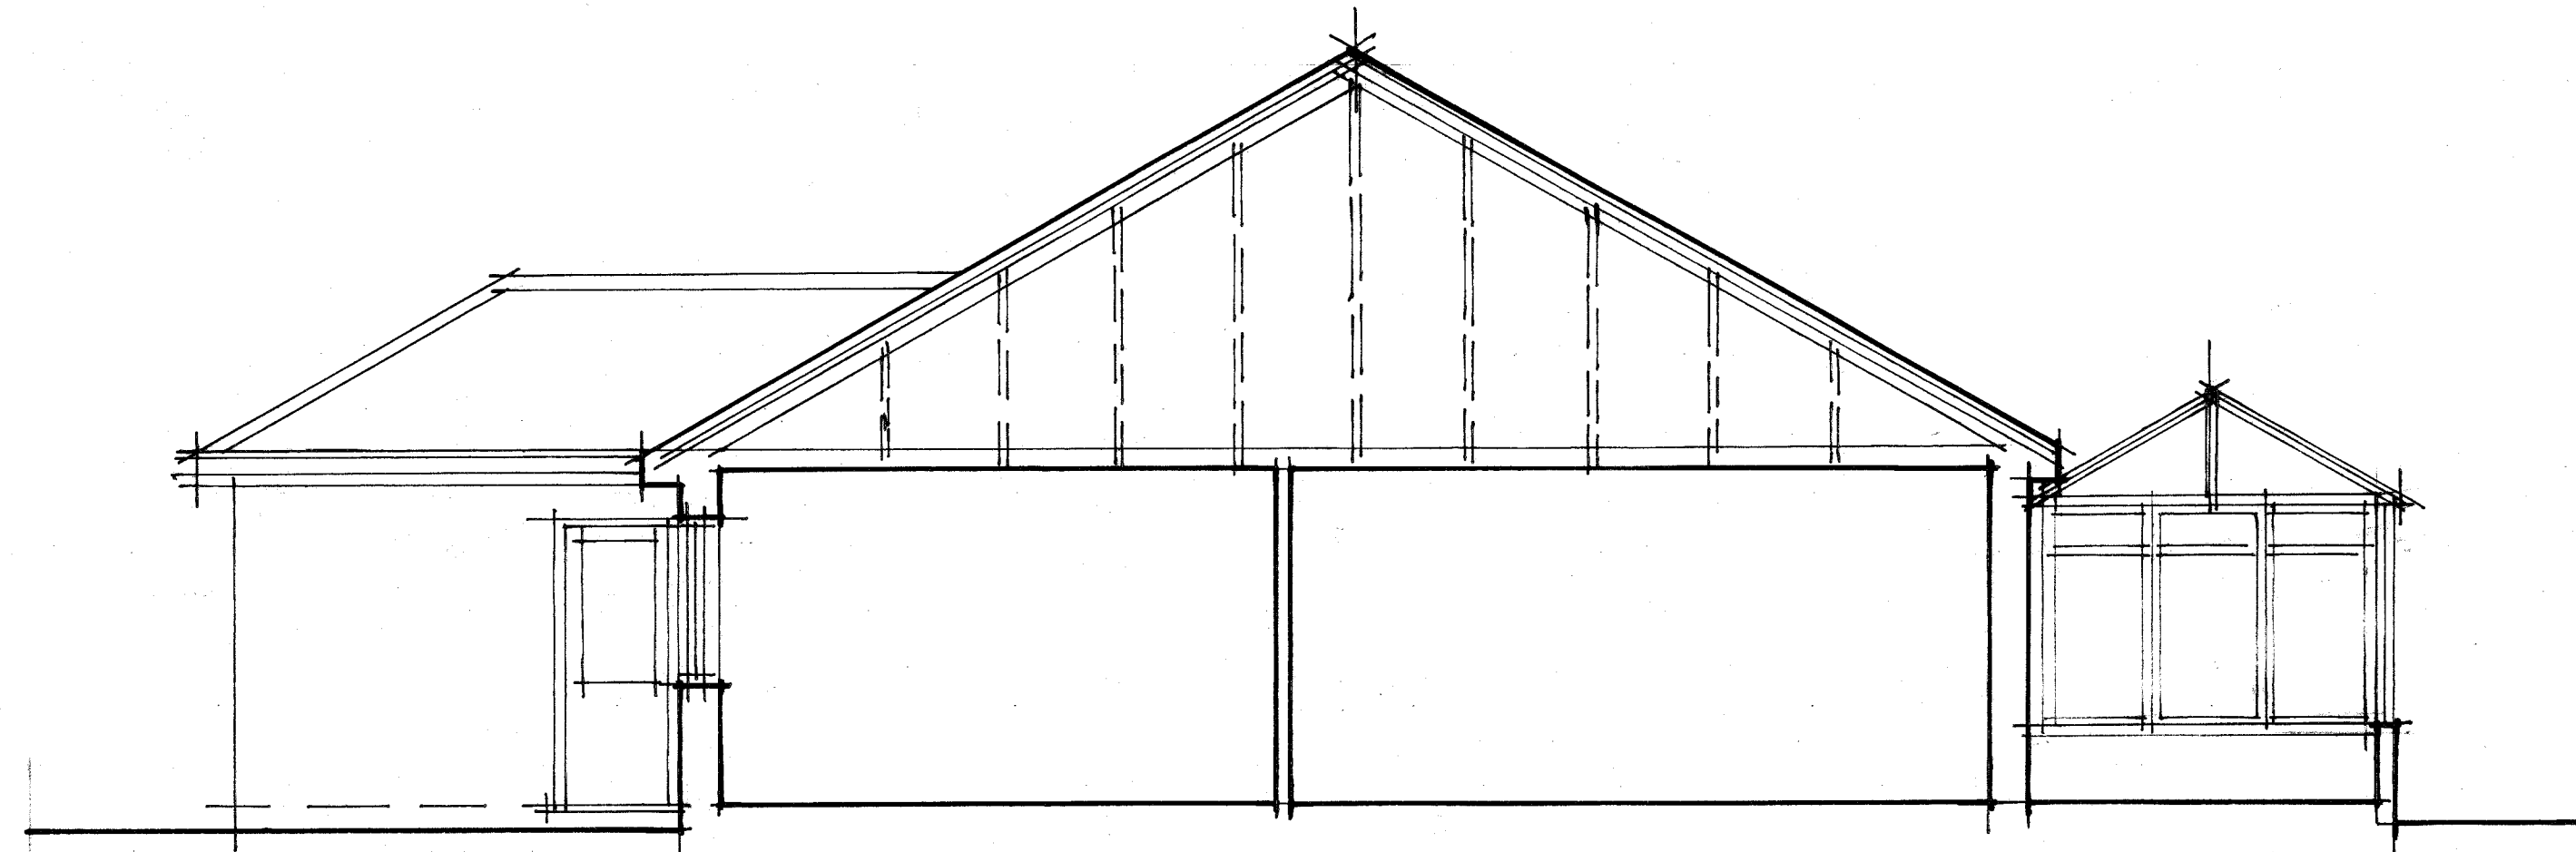


SECTION

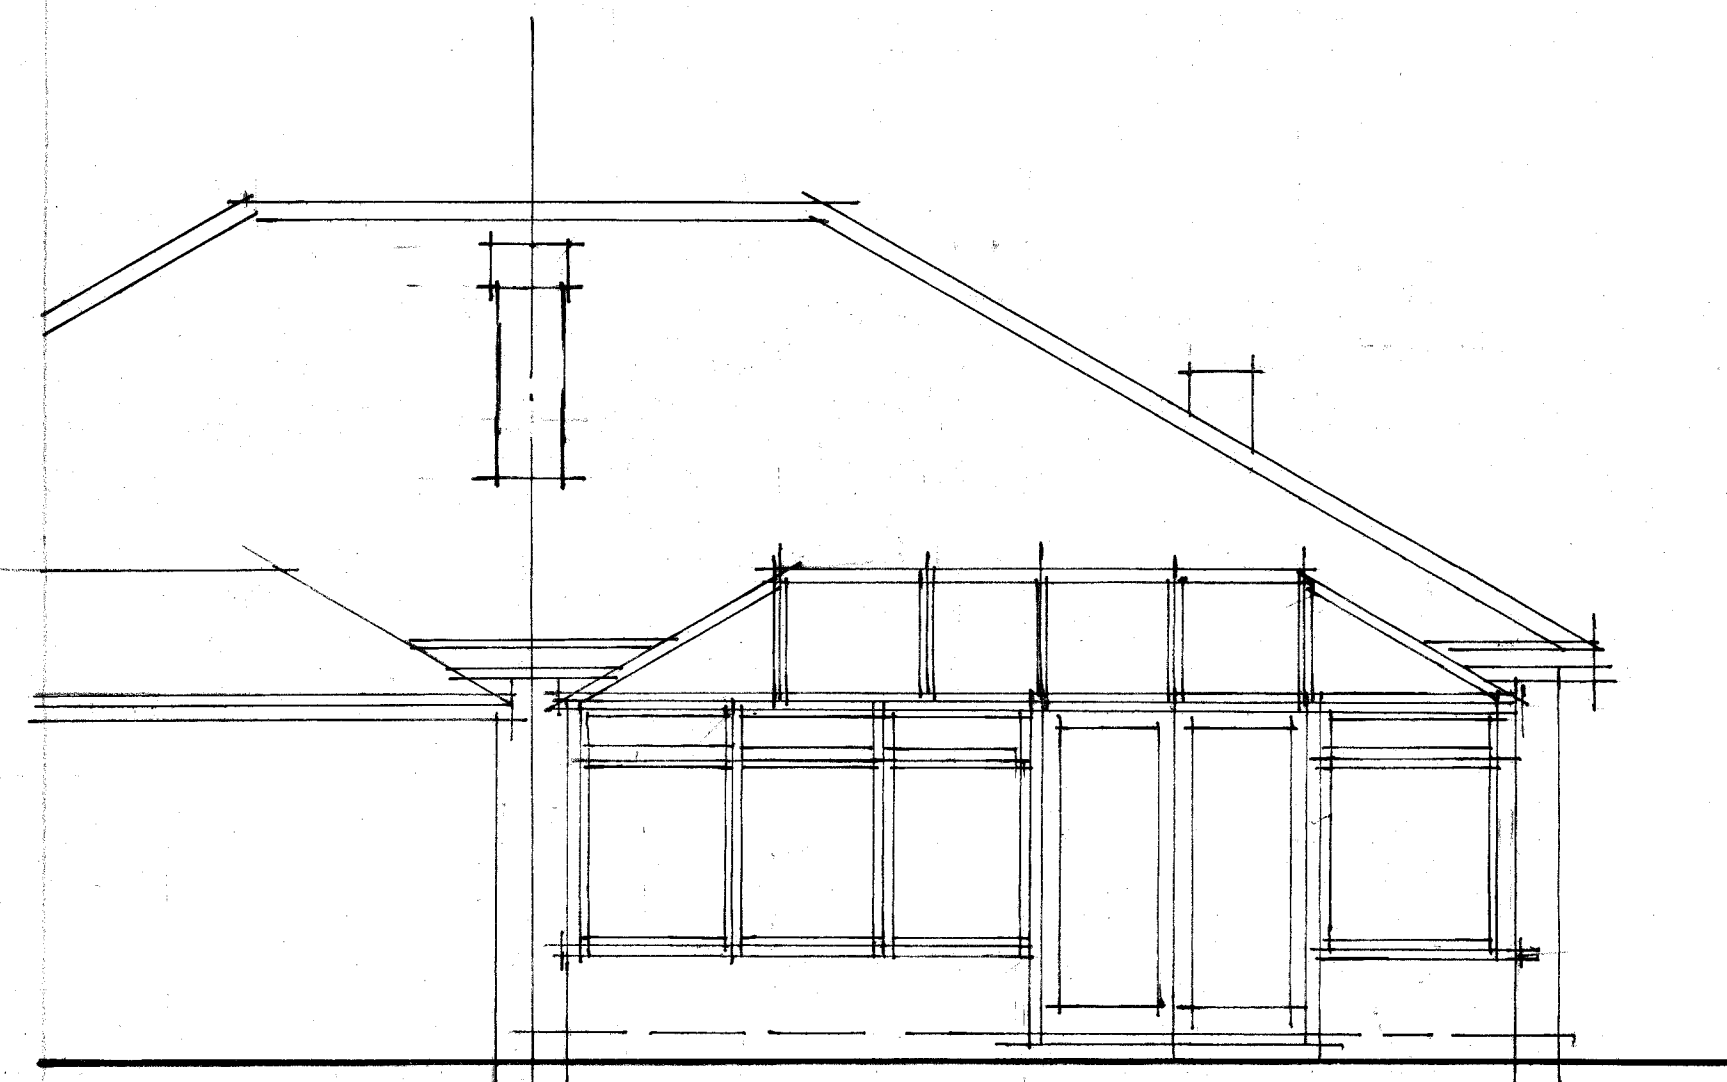

37
REAR ELEVATION

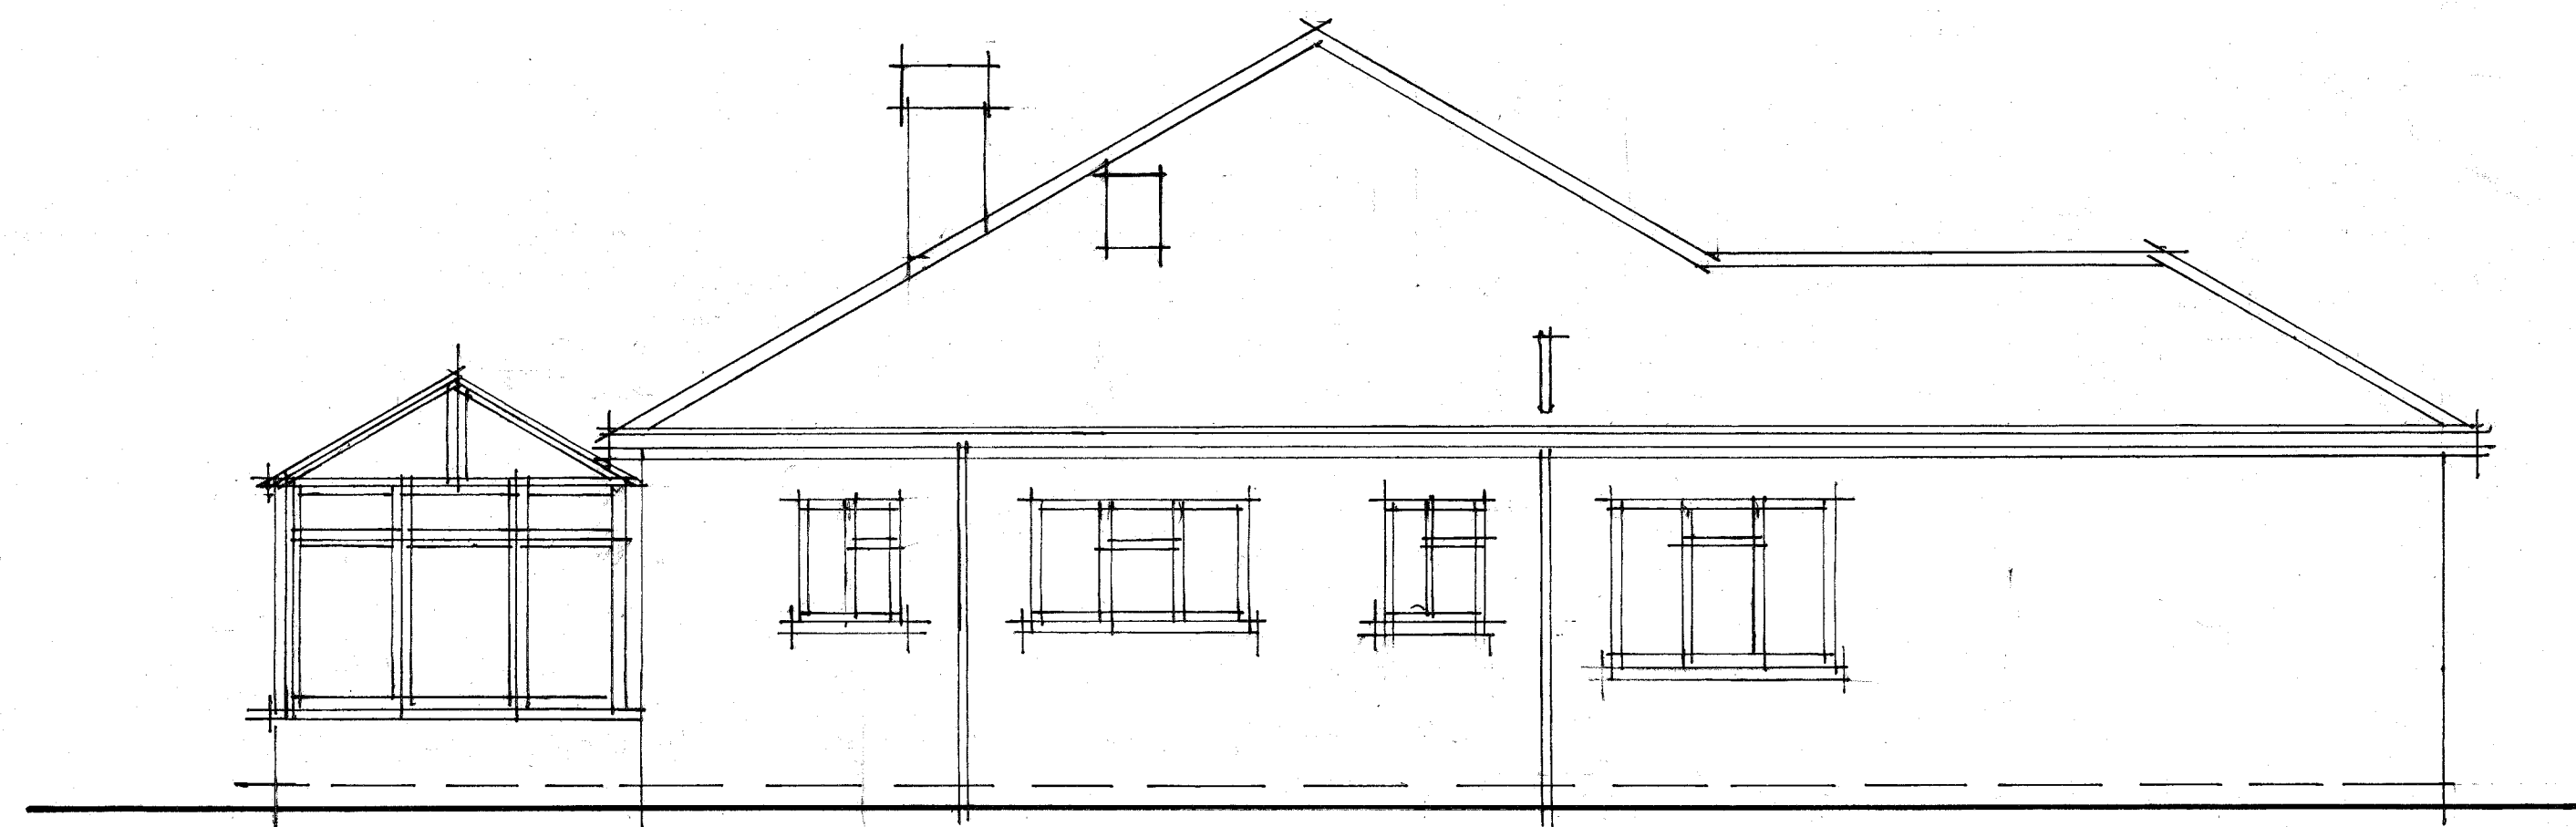


38
SIDE ELEVATION TO No 39

 

SCALE BAR 1:50 @ A1 size / 1:100 @ A3 size

DESCRIPTION	DATE	REV

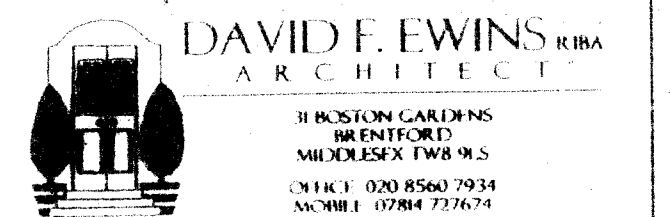

CLIENT

JOB
38 HALL DRIVE
HAREFIELD

DRAWING TITLE
AS EXISTING
elevations and section

DATE January 2017	DRAWN SE
SCALE 1:50 @ A1 size	

JOB No 1931	DRAWING No 02	REVISION
----------------	------------------	----------