

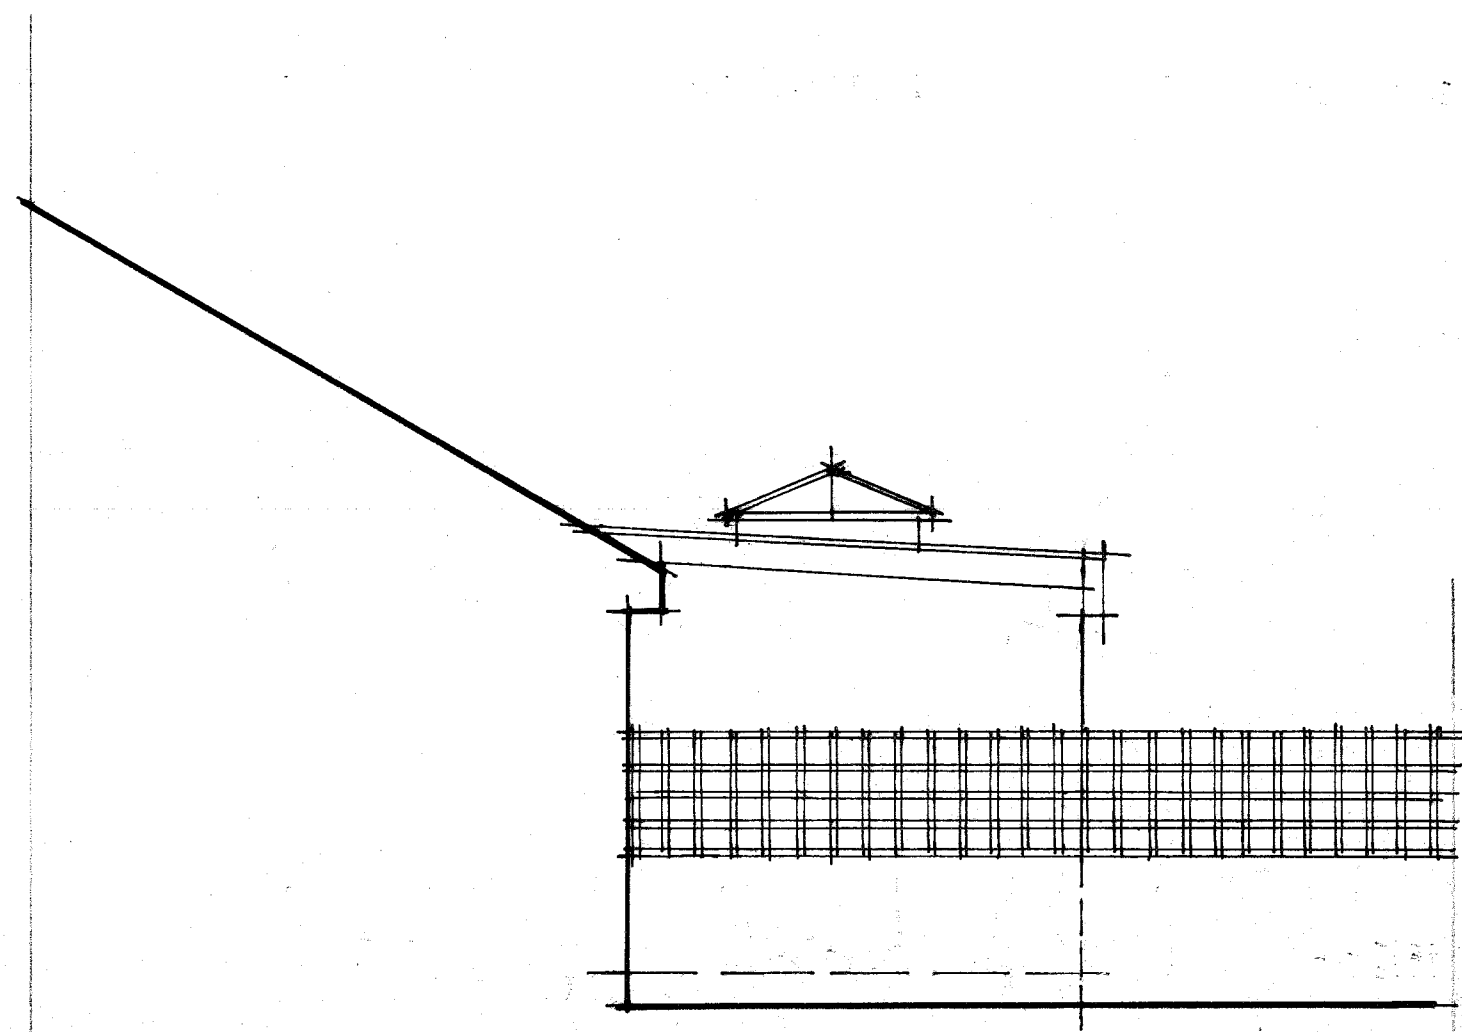


WINDOWS CALCULATION		
FLOOR AREA OF PROPOSED EXTENSION		
3.000 x 5.900m	=	17.7m ²
25%	=	4.425m ²
AREA OF EXISTING DOORS AND WINDOWS		
2.430 x 1.160m	=	2.8188m ²
2.050 x 800mm	=	1.64m ²
TOTAL AREA AVAILABLE FOR NEW DOORS AND WINDOWS		
	=	8.8838m ²
AREA OF PROPOSED DOORS AND WINDOWS		
1.500 x 845mm	=	1.2675m ²
1.200 x 845mm	=	1.014m ²
2.050 x 1.800m	=	3.69m ²
AREA OF PROPOSED ROOF LIGHT		
2.300 x 1.200m	=	2.76m ²
TOTAL AREA OF PROPOSED GLAZING		
	=	8.7315m ²


MATERIALS	
WALLS:	RENDERED BLOCKWORK TO MATCH EXISTING
ROOF:	FLAT FELT, ASPHALT OR GRP
DOORS AND WINDOWS:	WHITE UPVC OR POWDER COATED ALUMINIUM

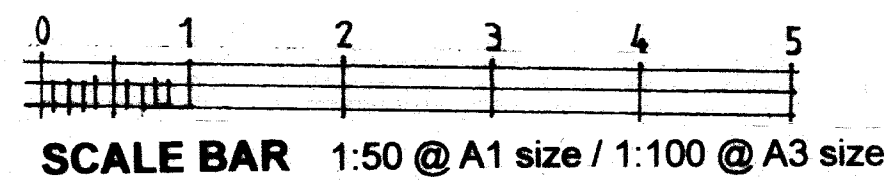

SIDE ELEVATION TO No. 37

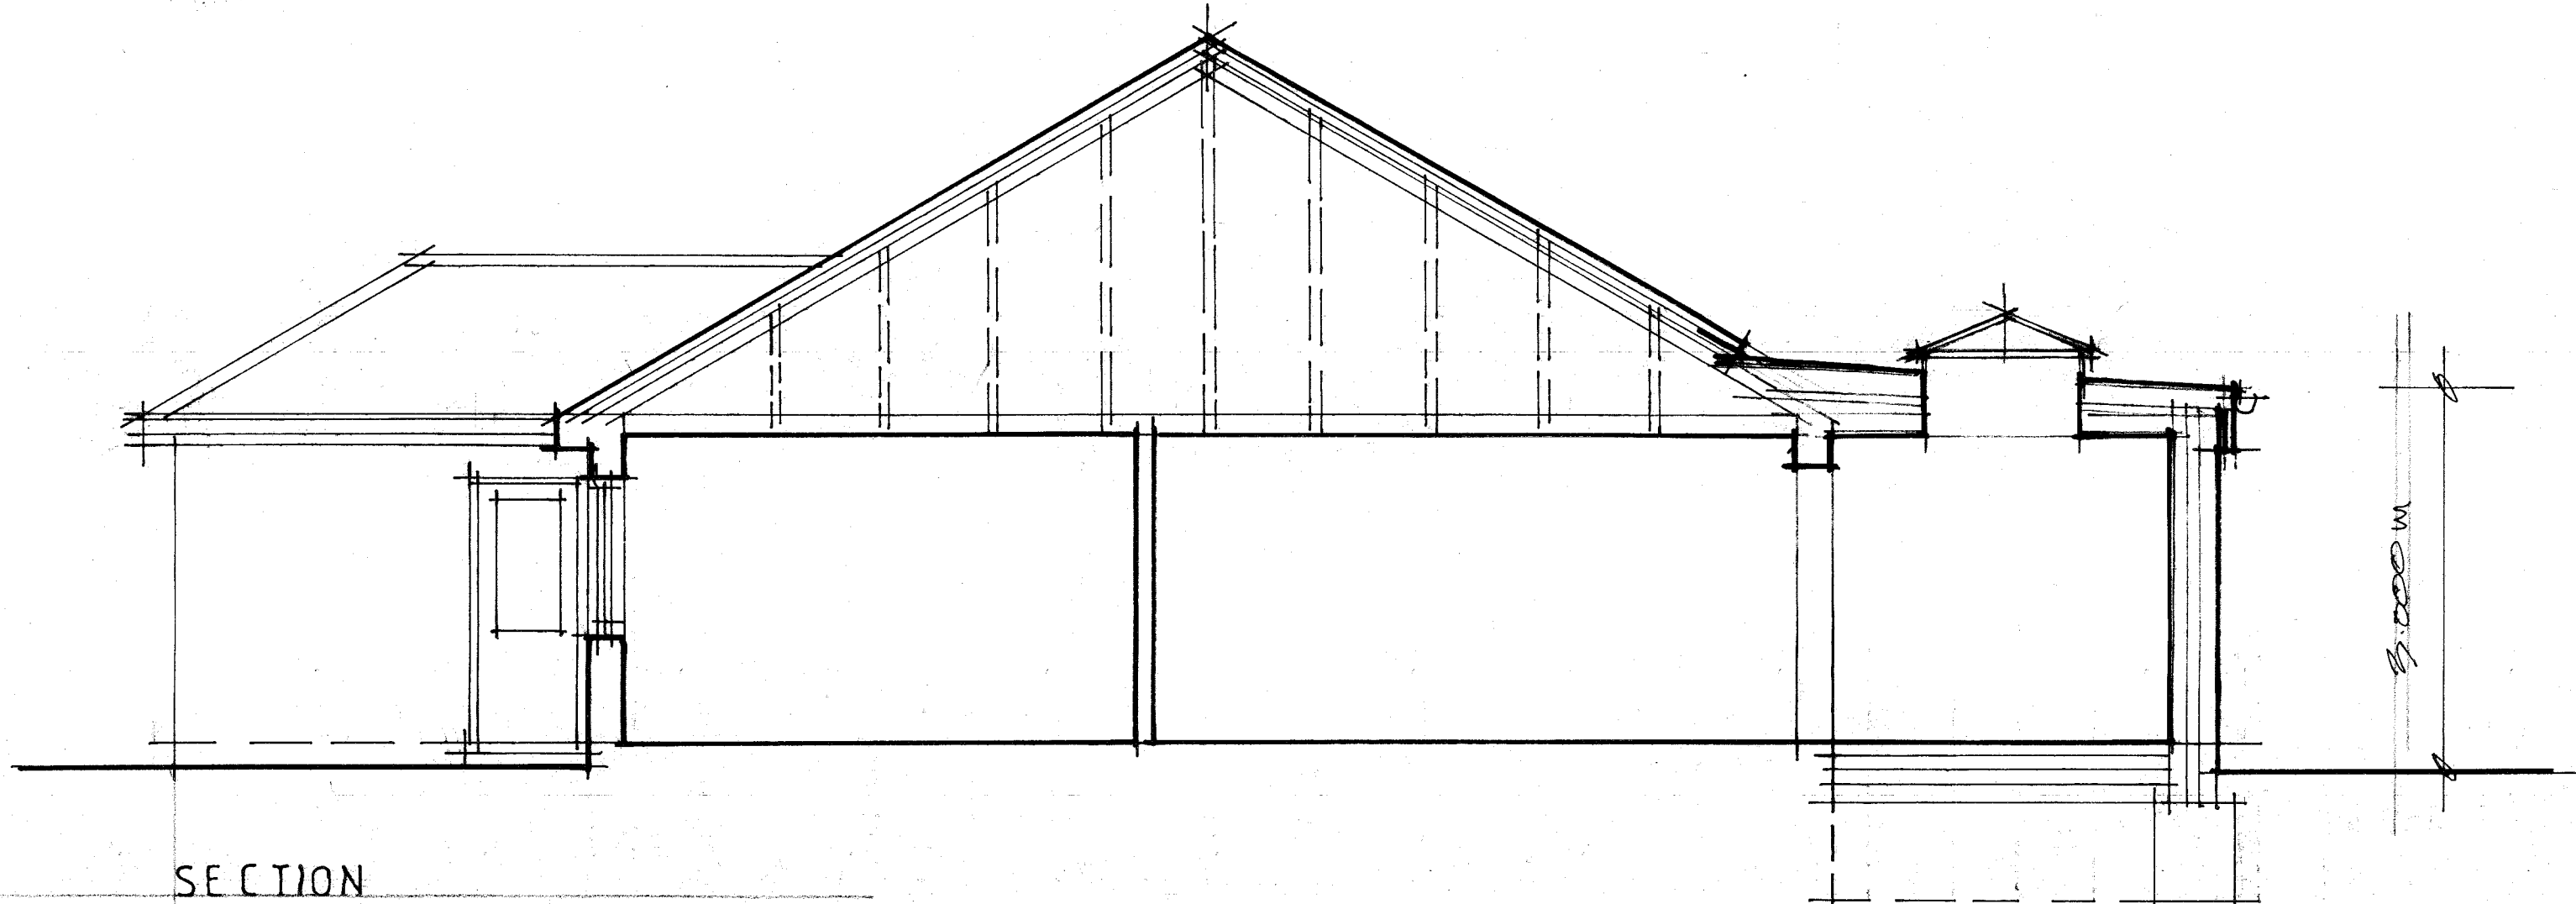


SECTION

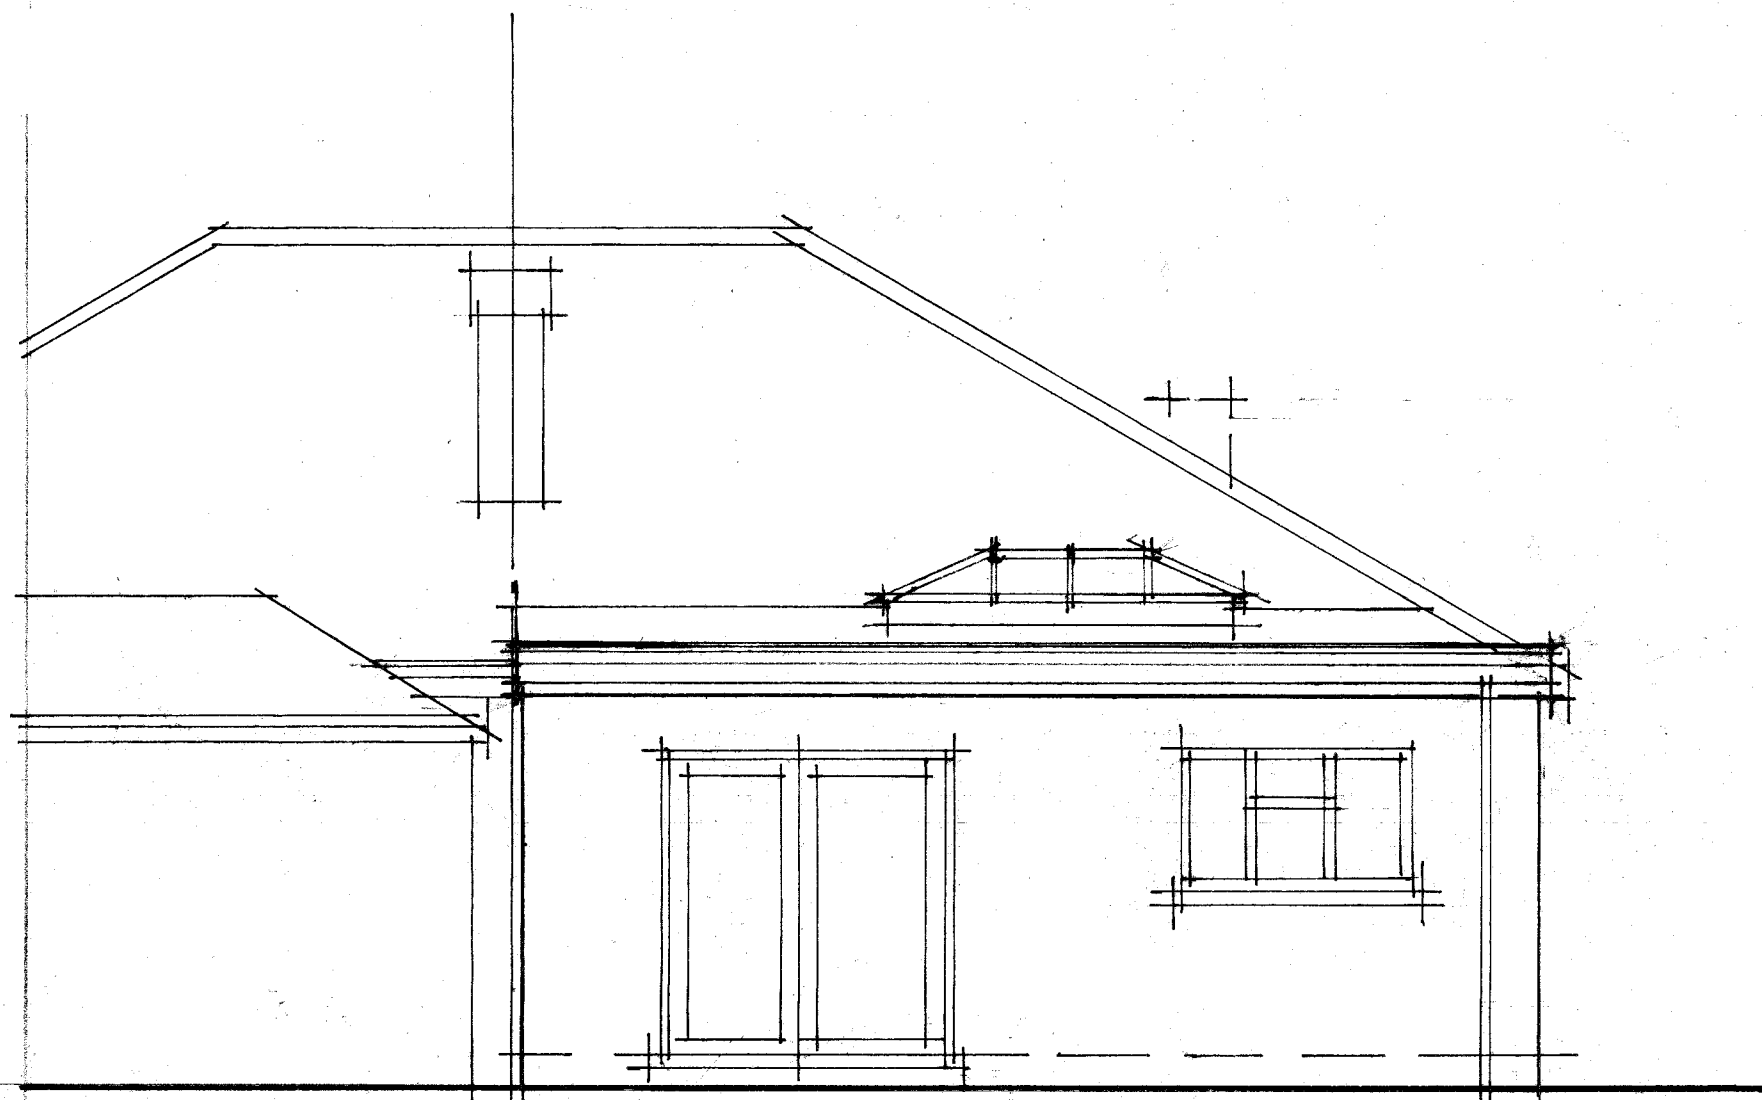


37
REAR ELEVATION

38

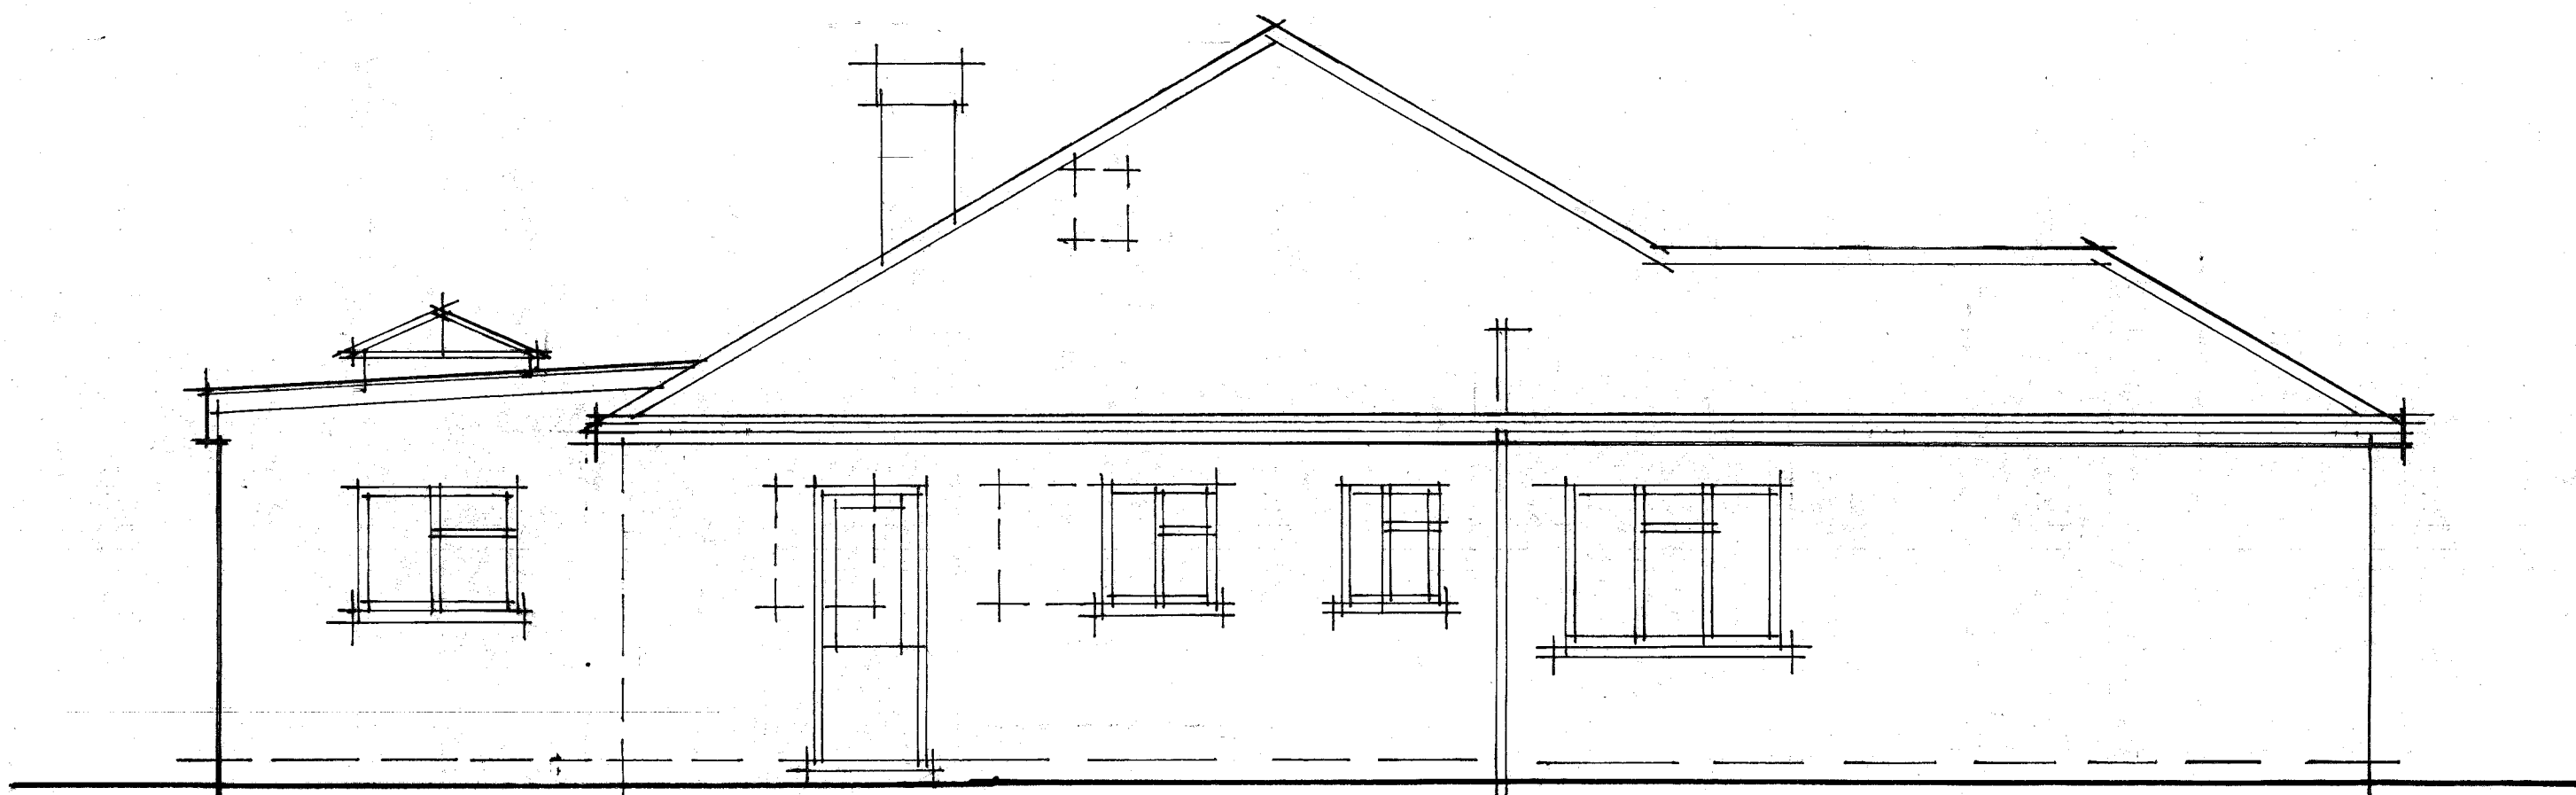

SIDE ELEVATION TO No. 39

DESCRIPTION	DATE	REV
-------------	------	-----

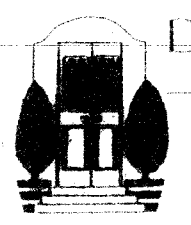

DAVID E. EWINS
ARCHITECT

11 BOSTON GARDENS
BRENTFORD
MIDDLESEX TW9 9LS
TEL: 020 8560 7934
FAX: 020 8560 7935

CLIENT

JOB
38 HALL DRIVE
HAREFIELD

DRAWING TITLE
AS PROPOSED
elevations and section

DATE	10/01/2019	DRAWN	DE
SCALE	1:50 @ A1 size		

JOB No	DRAWING No	REVISION
1931	07	