




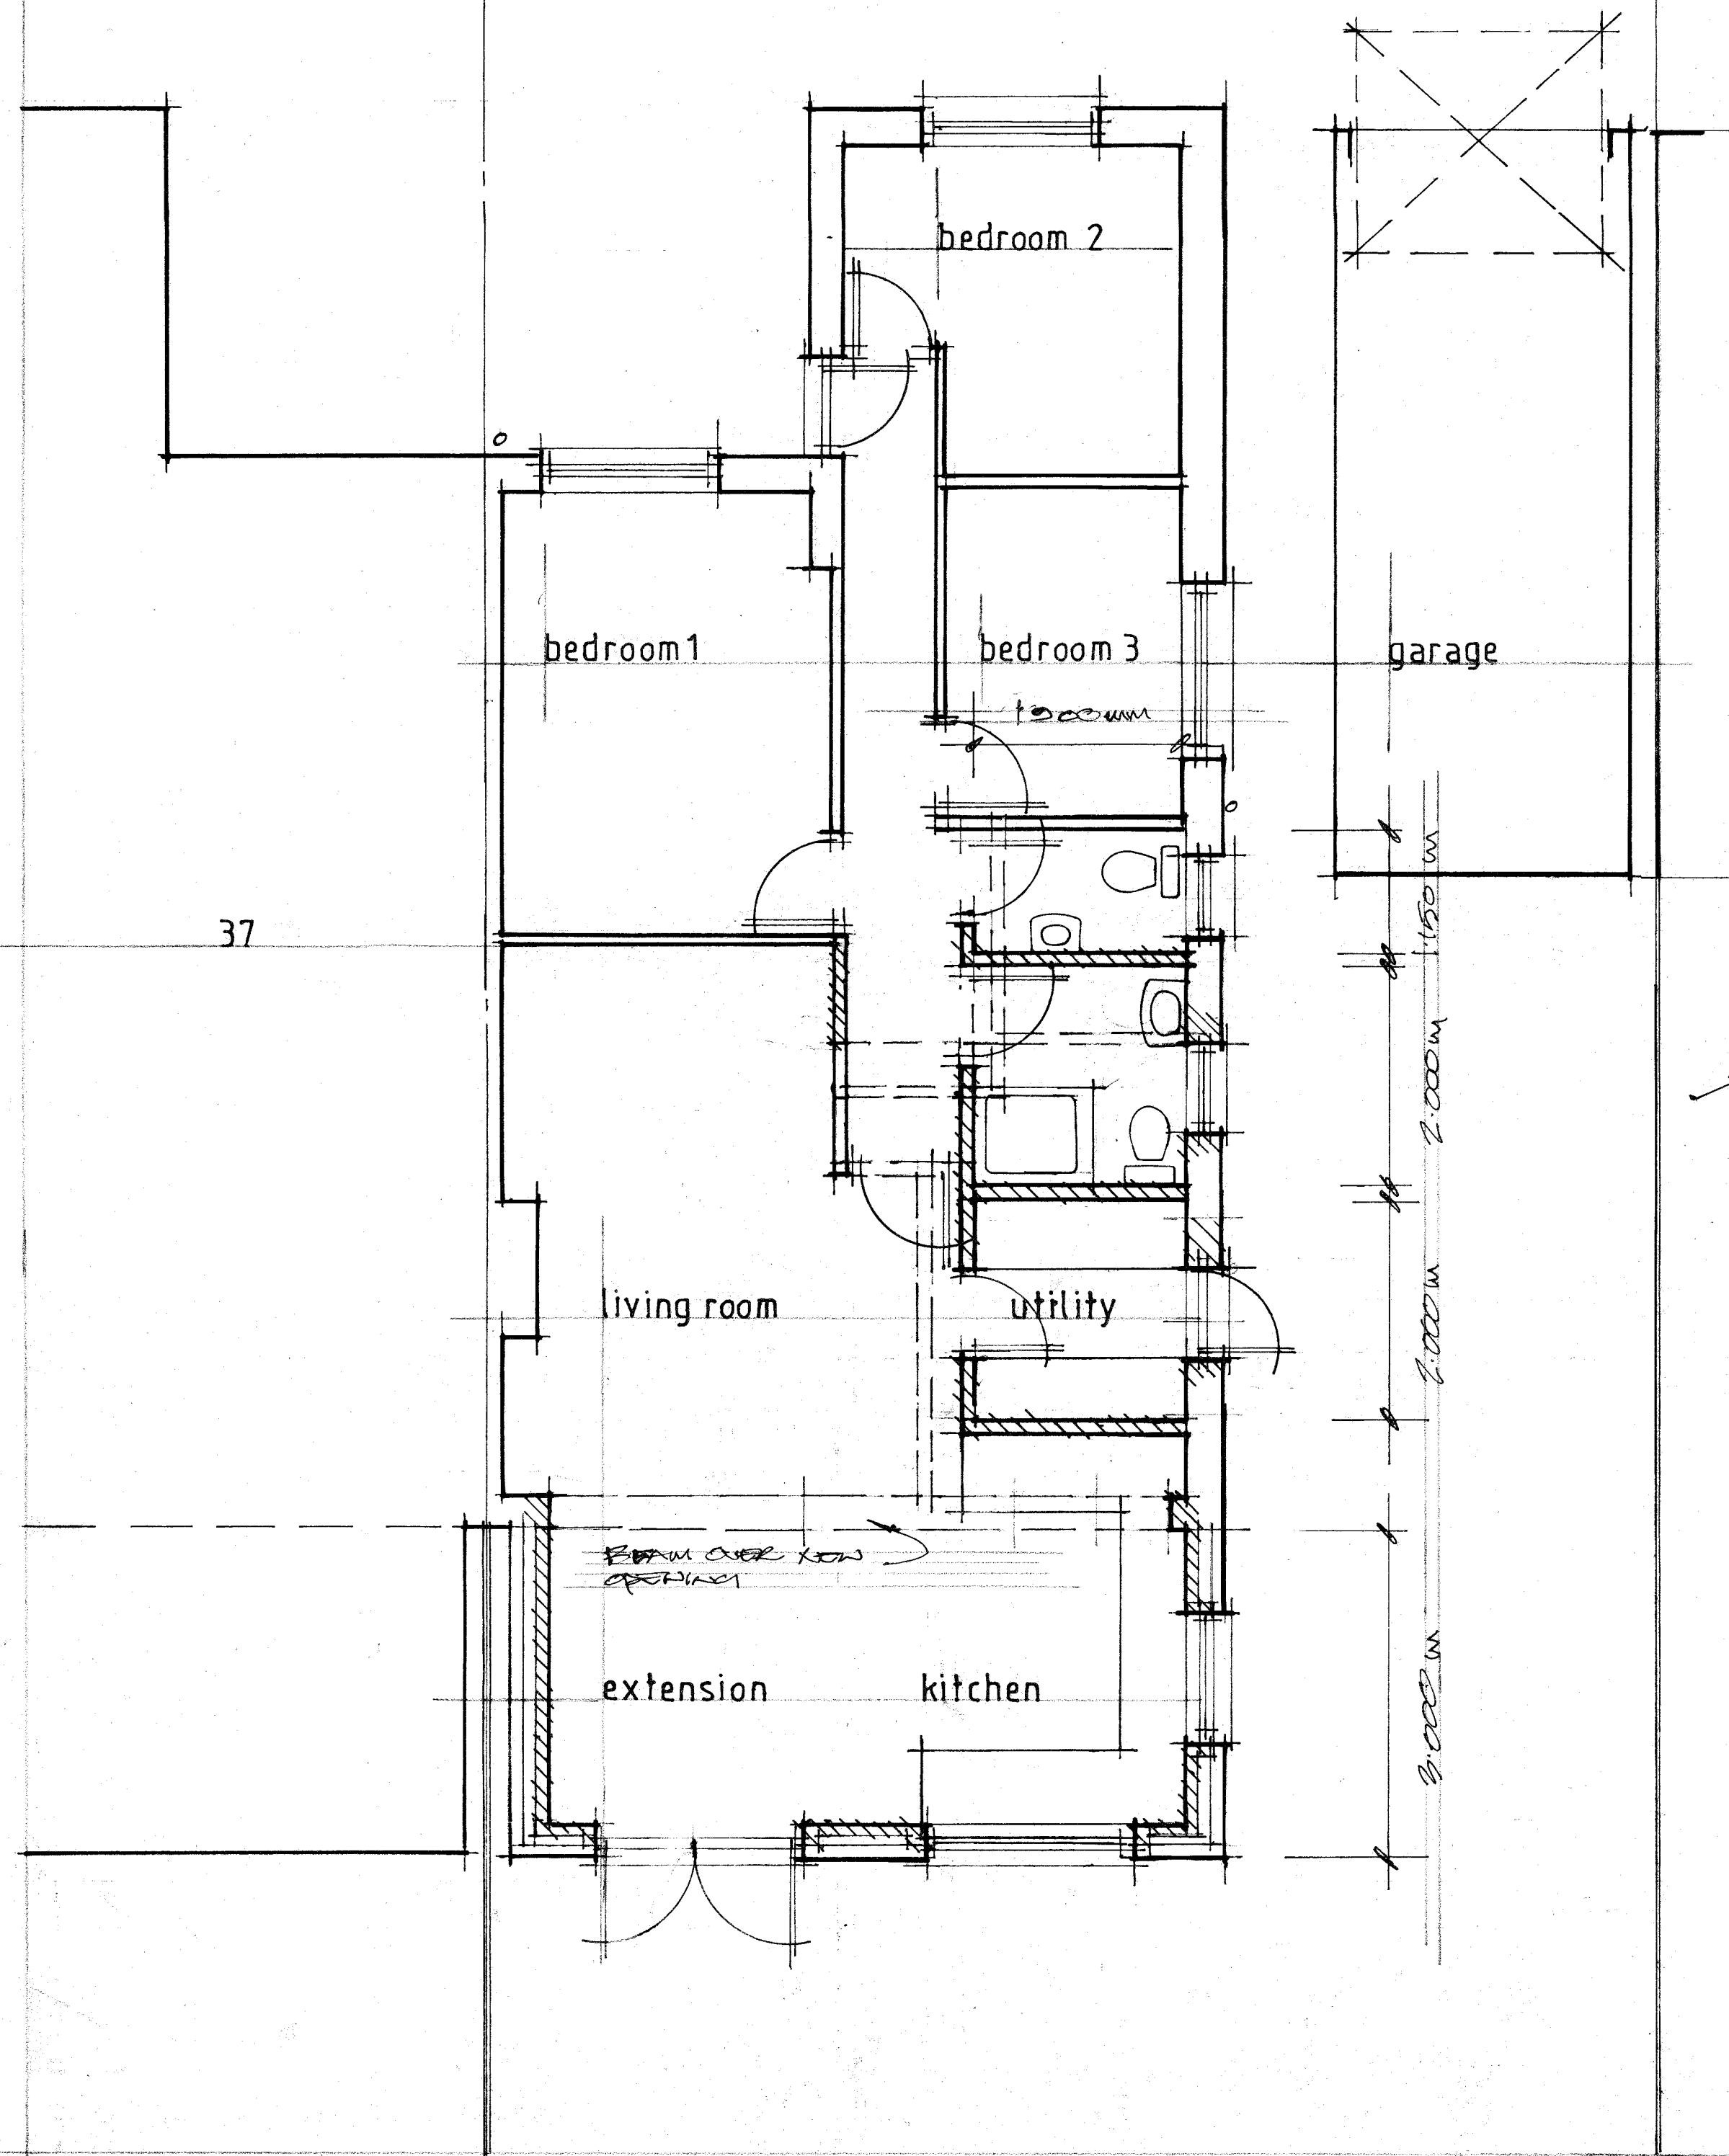


GROUND FLOOR PLAN

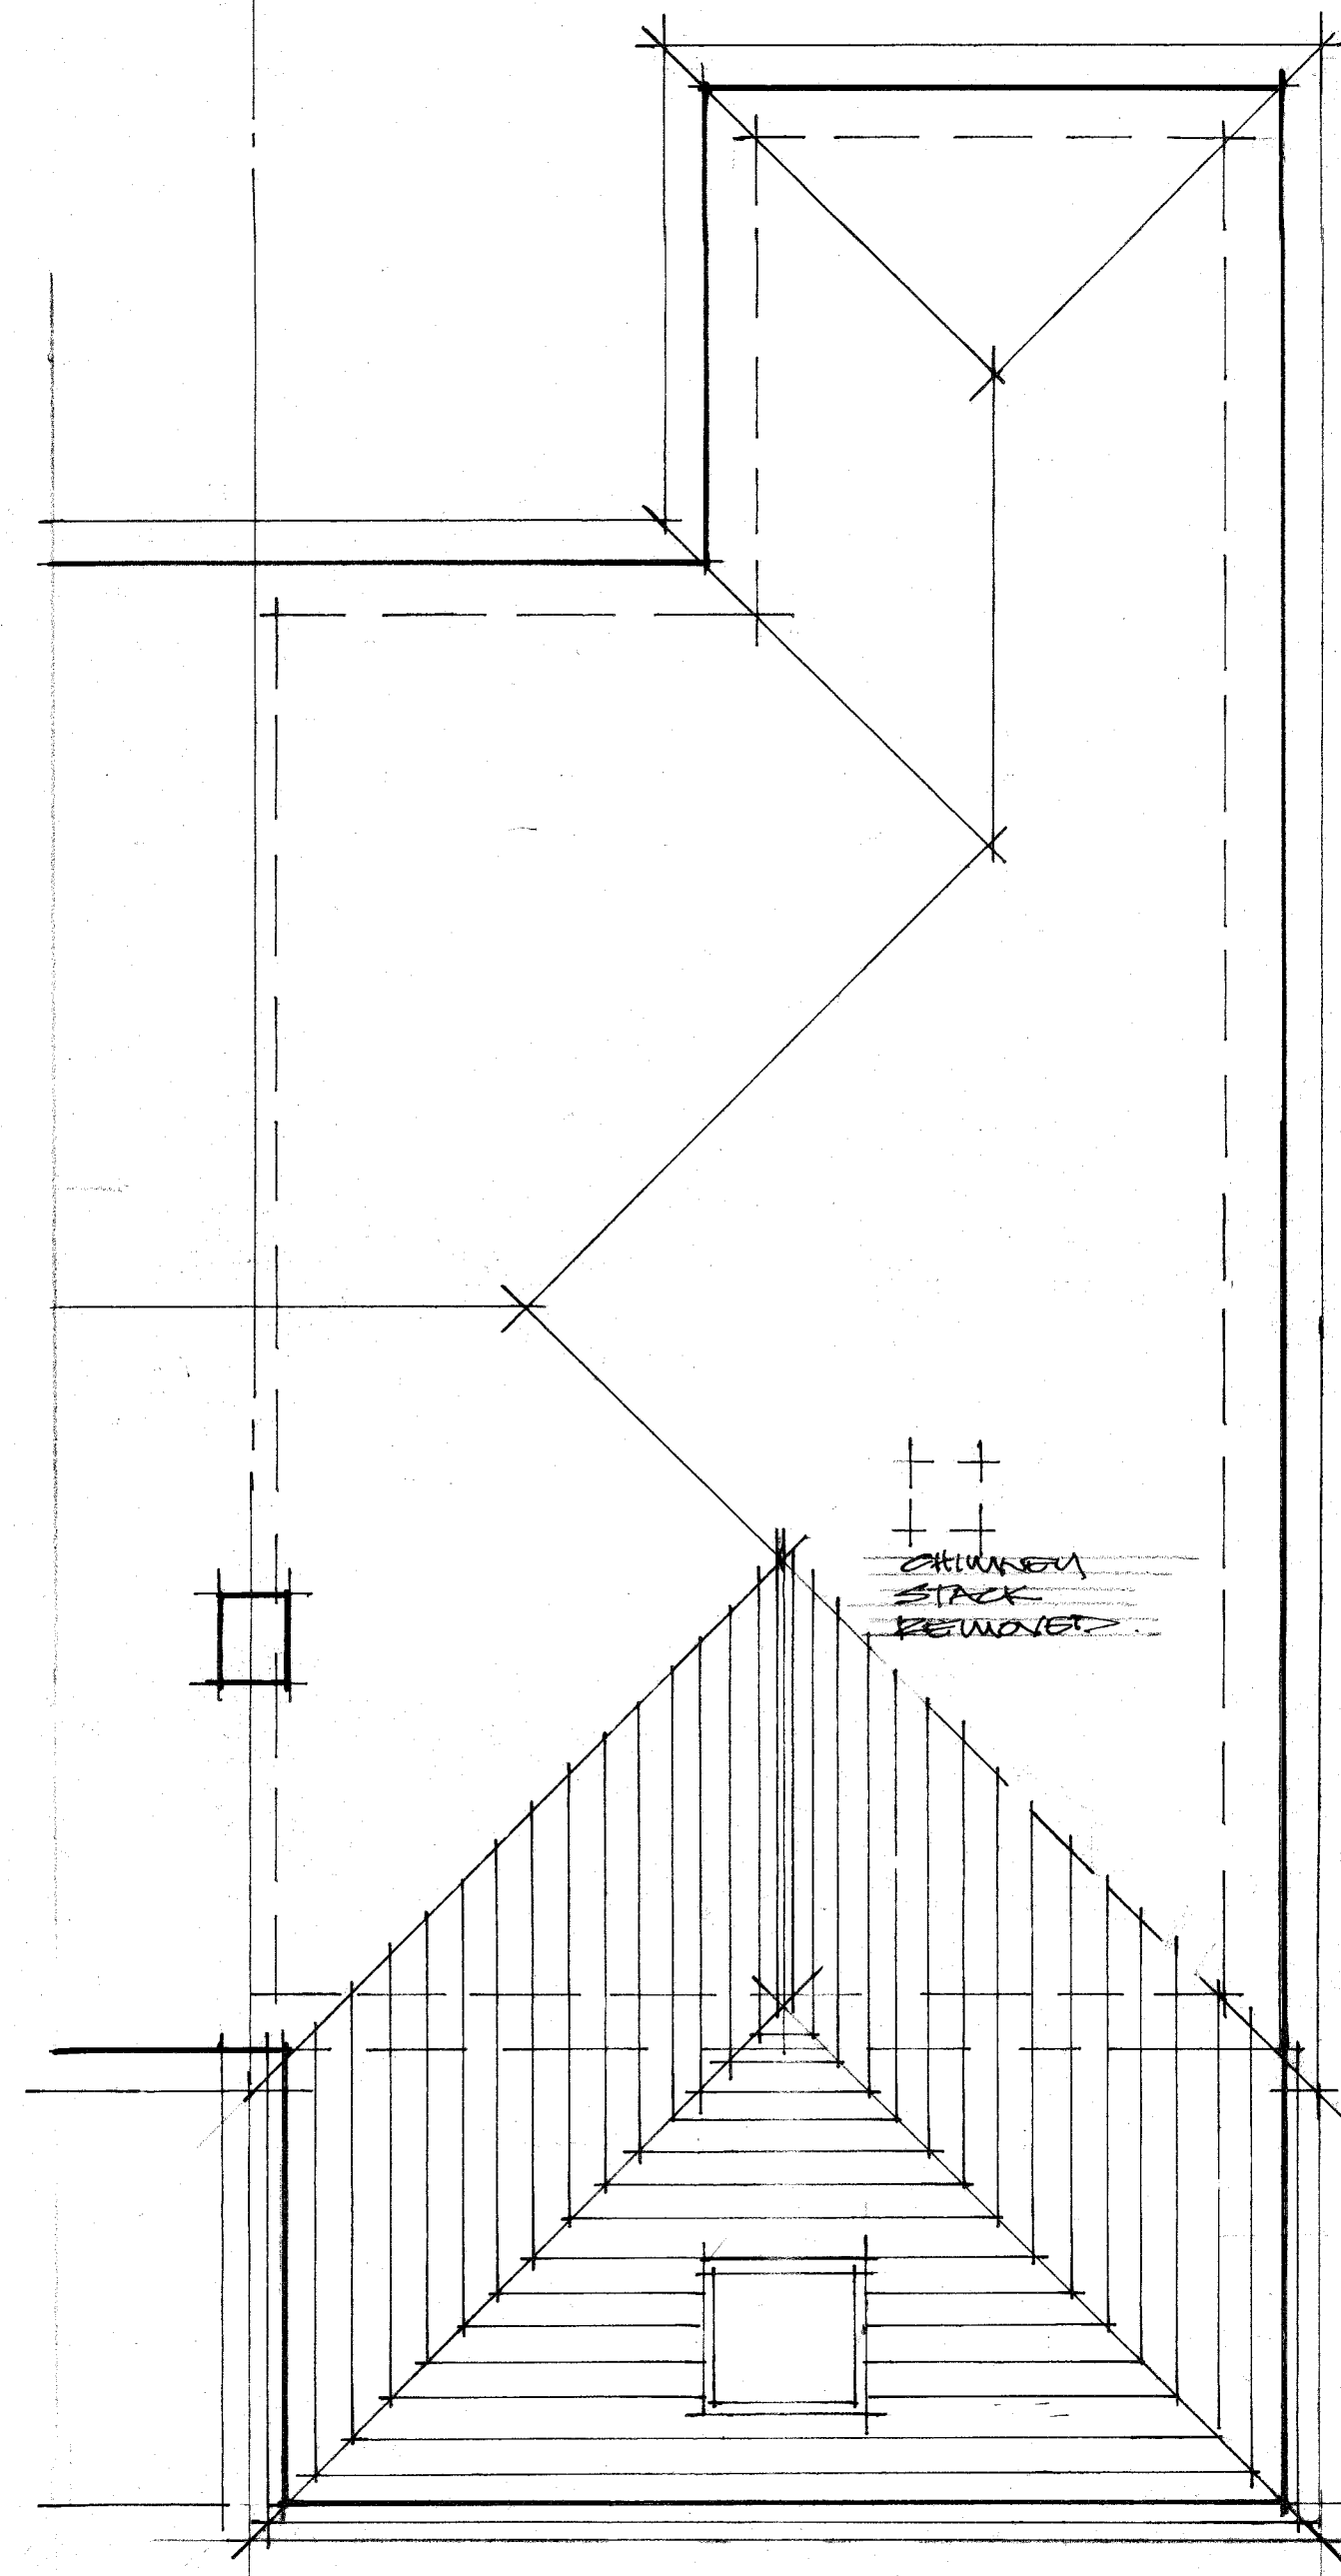

ROOF PLAN

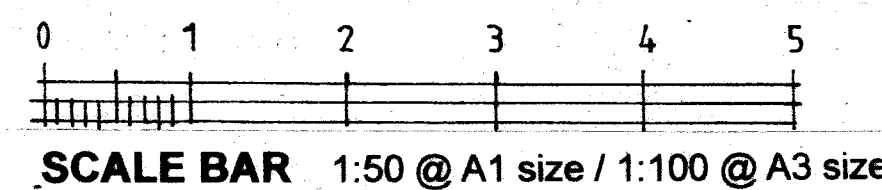

DESCRIPTION	DATE	REV

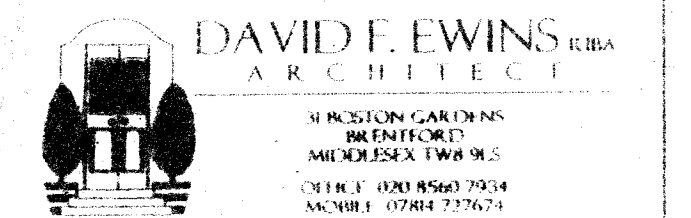

CLIENT

JOB
38 HALL DRIVE
HAREFIELD

DRAWING TITLE
AS PROPOSED
plans

DATE	15/01/2010	DRAWN	DE
SCALE	1:50 @ A1 size		

JOB No	DRAWING No	REVISION
1931	04	