




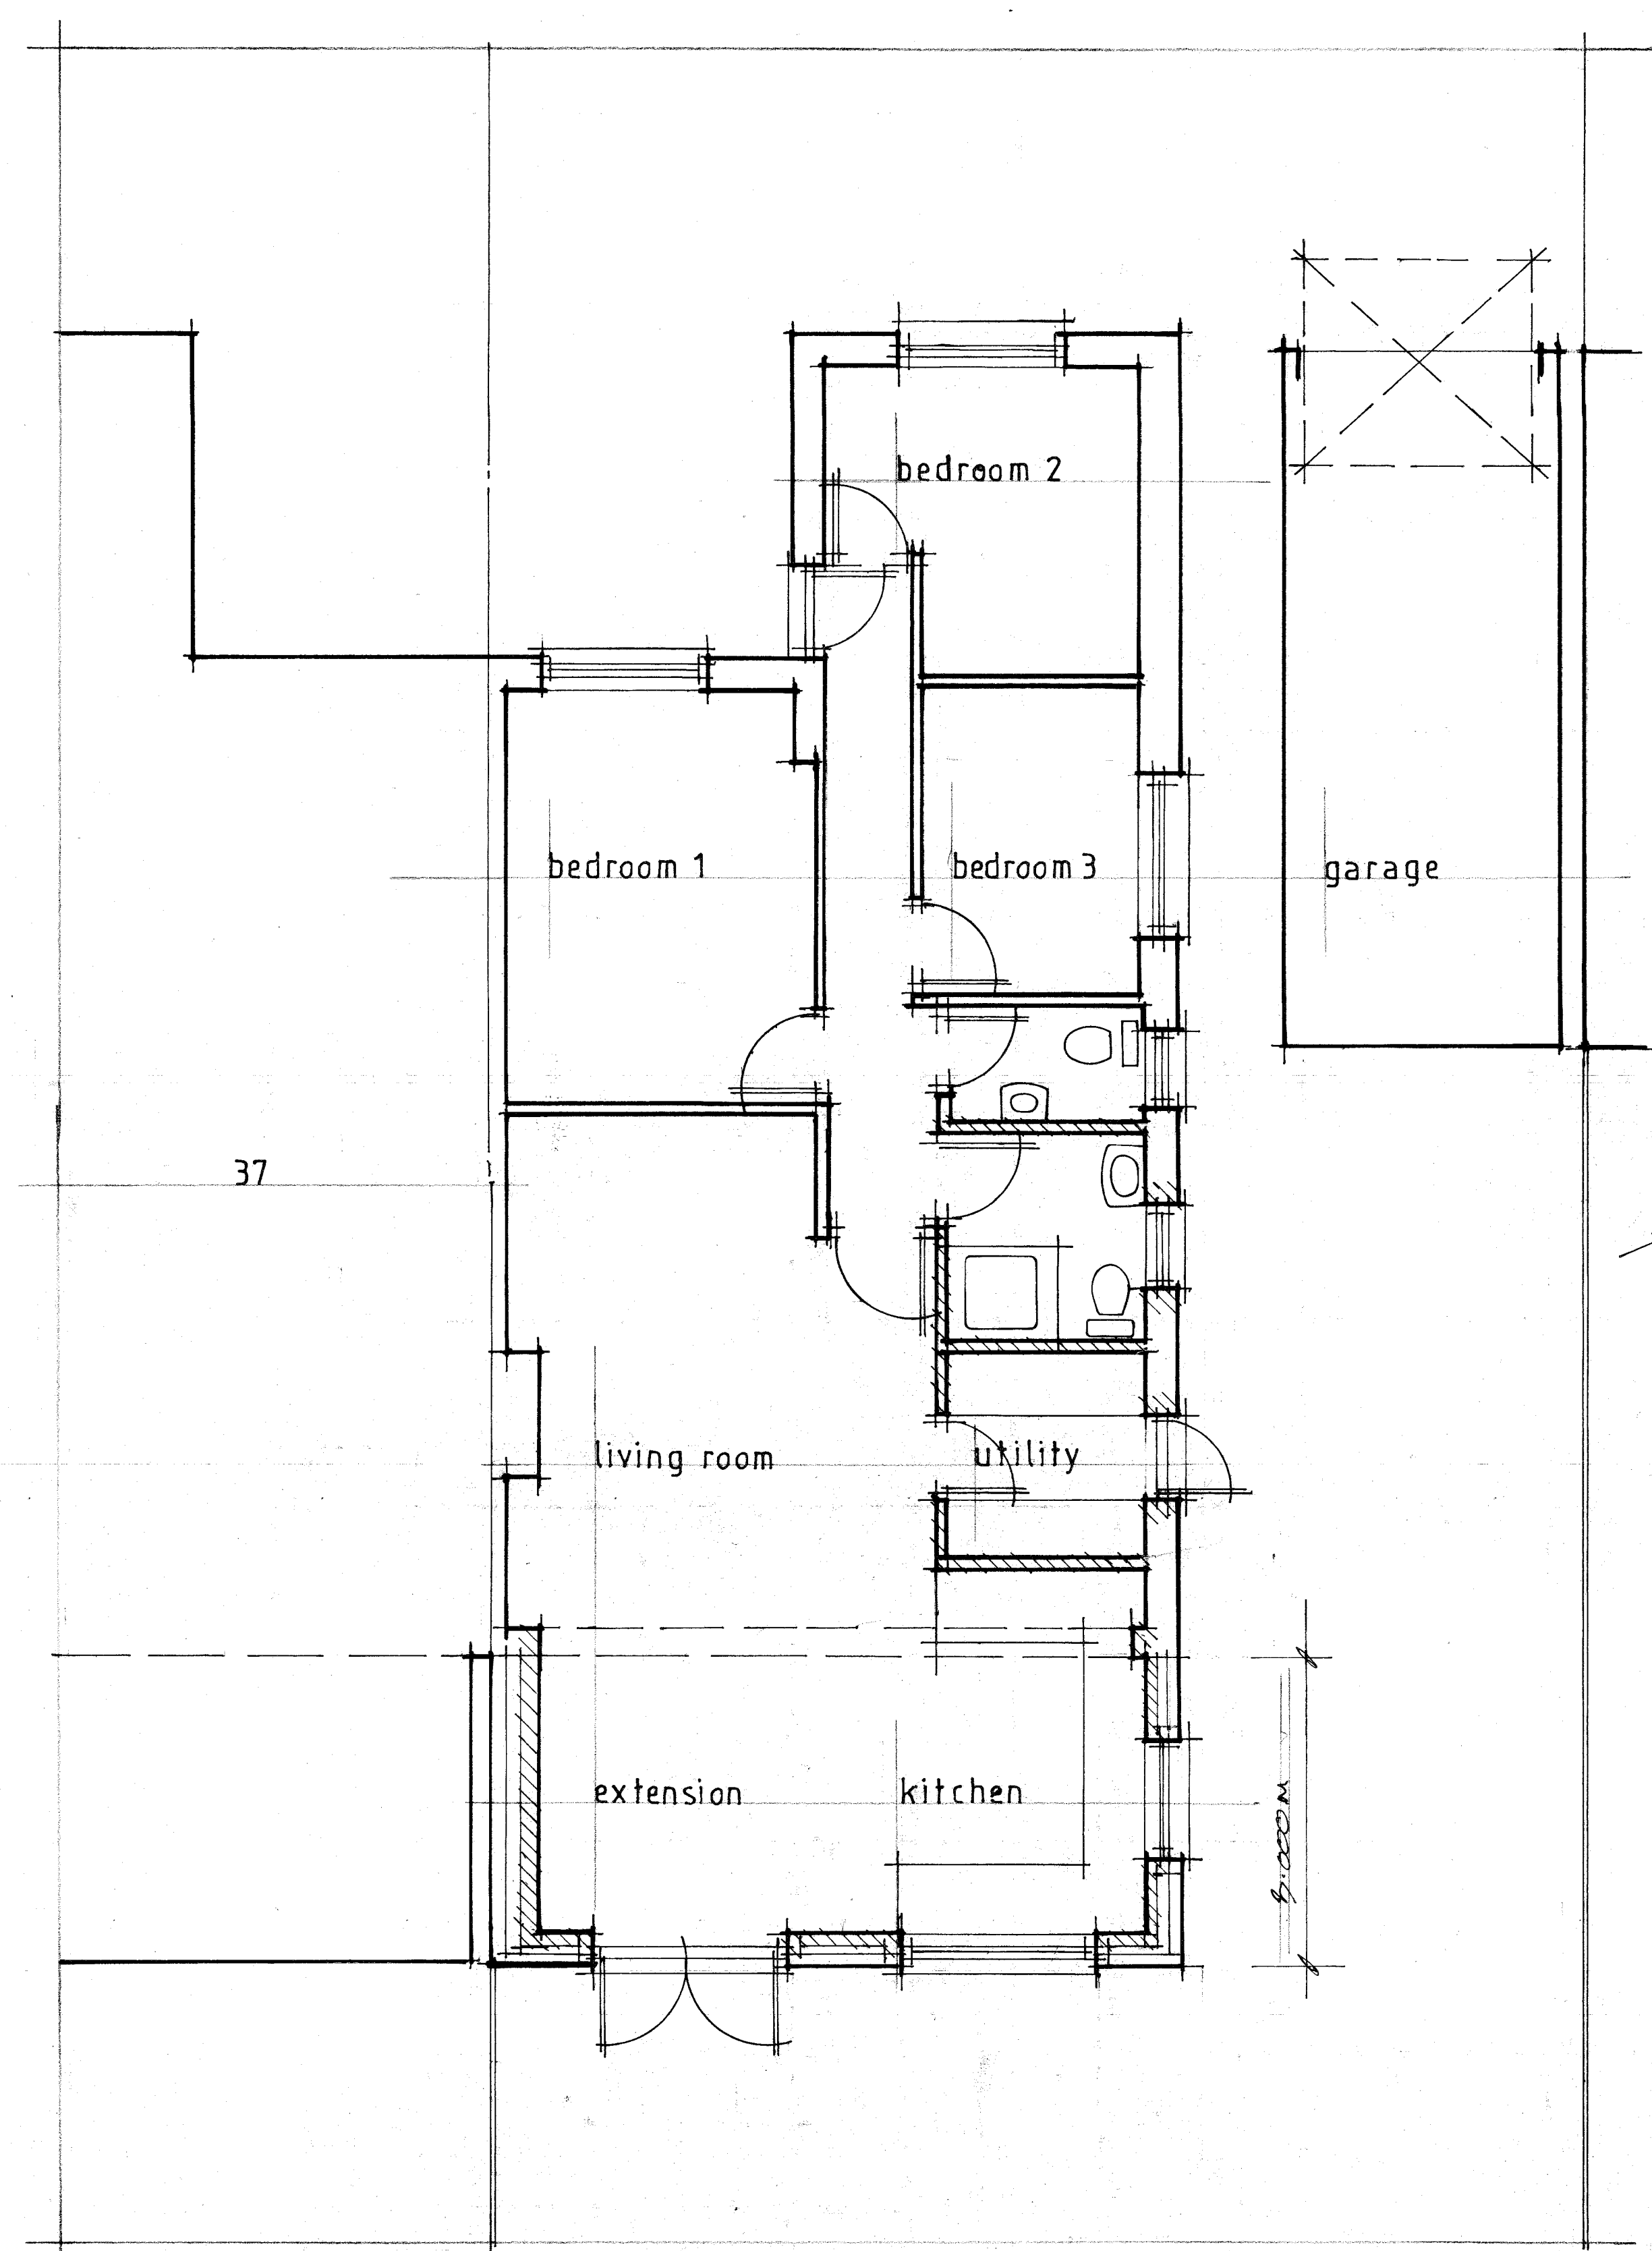


GROUND FLOOR PLAN

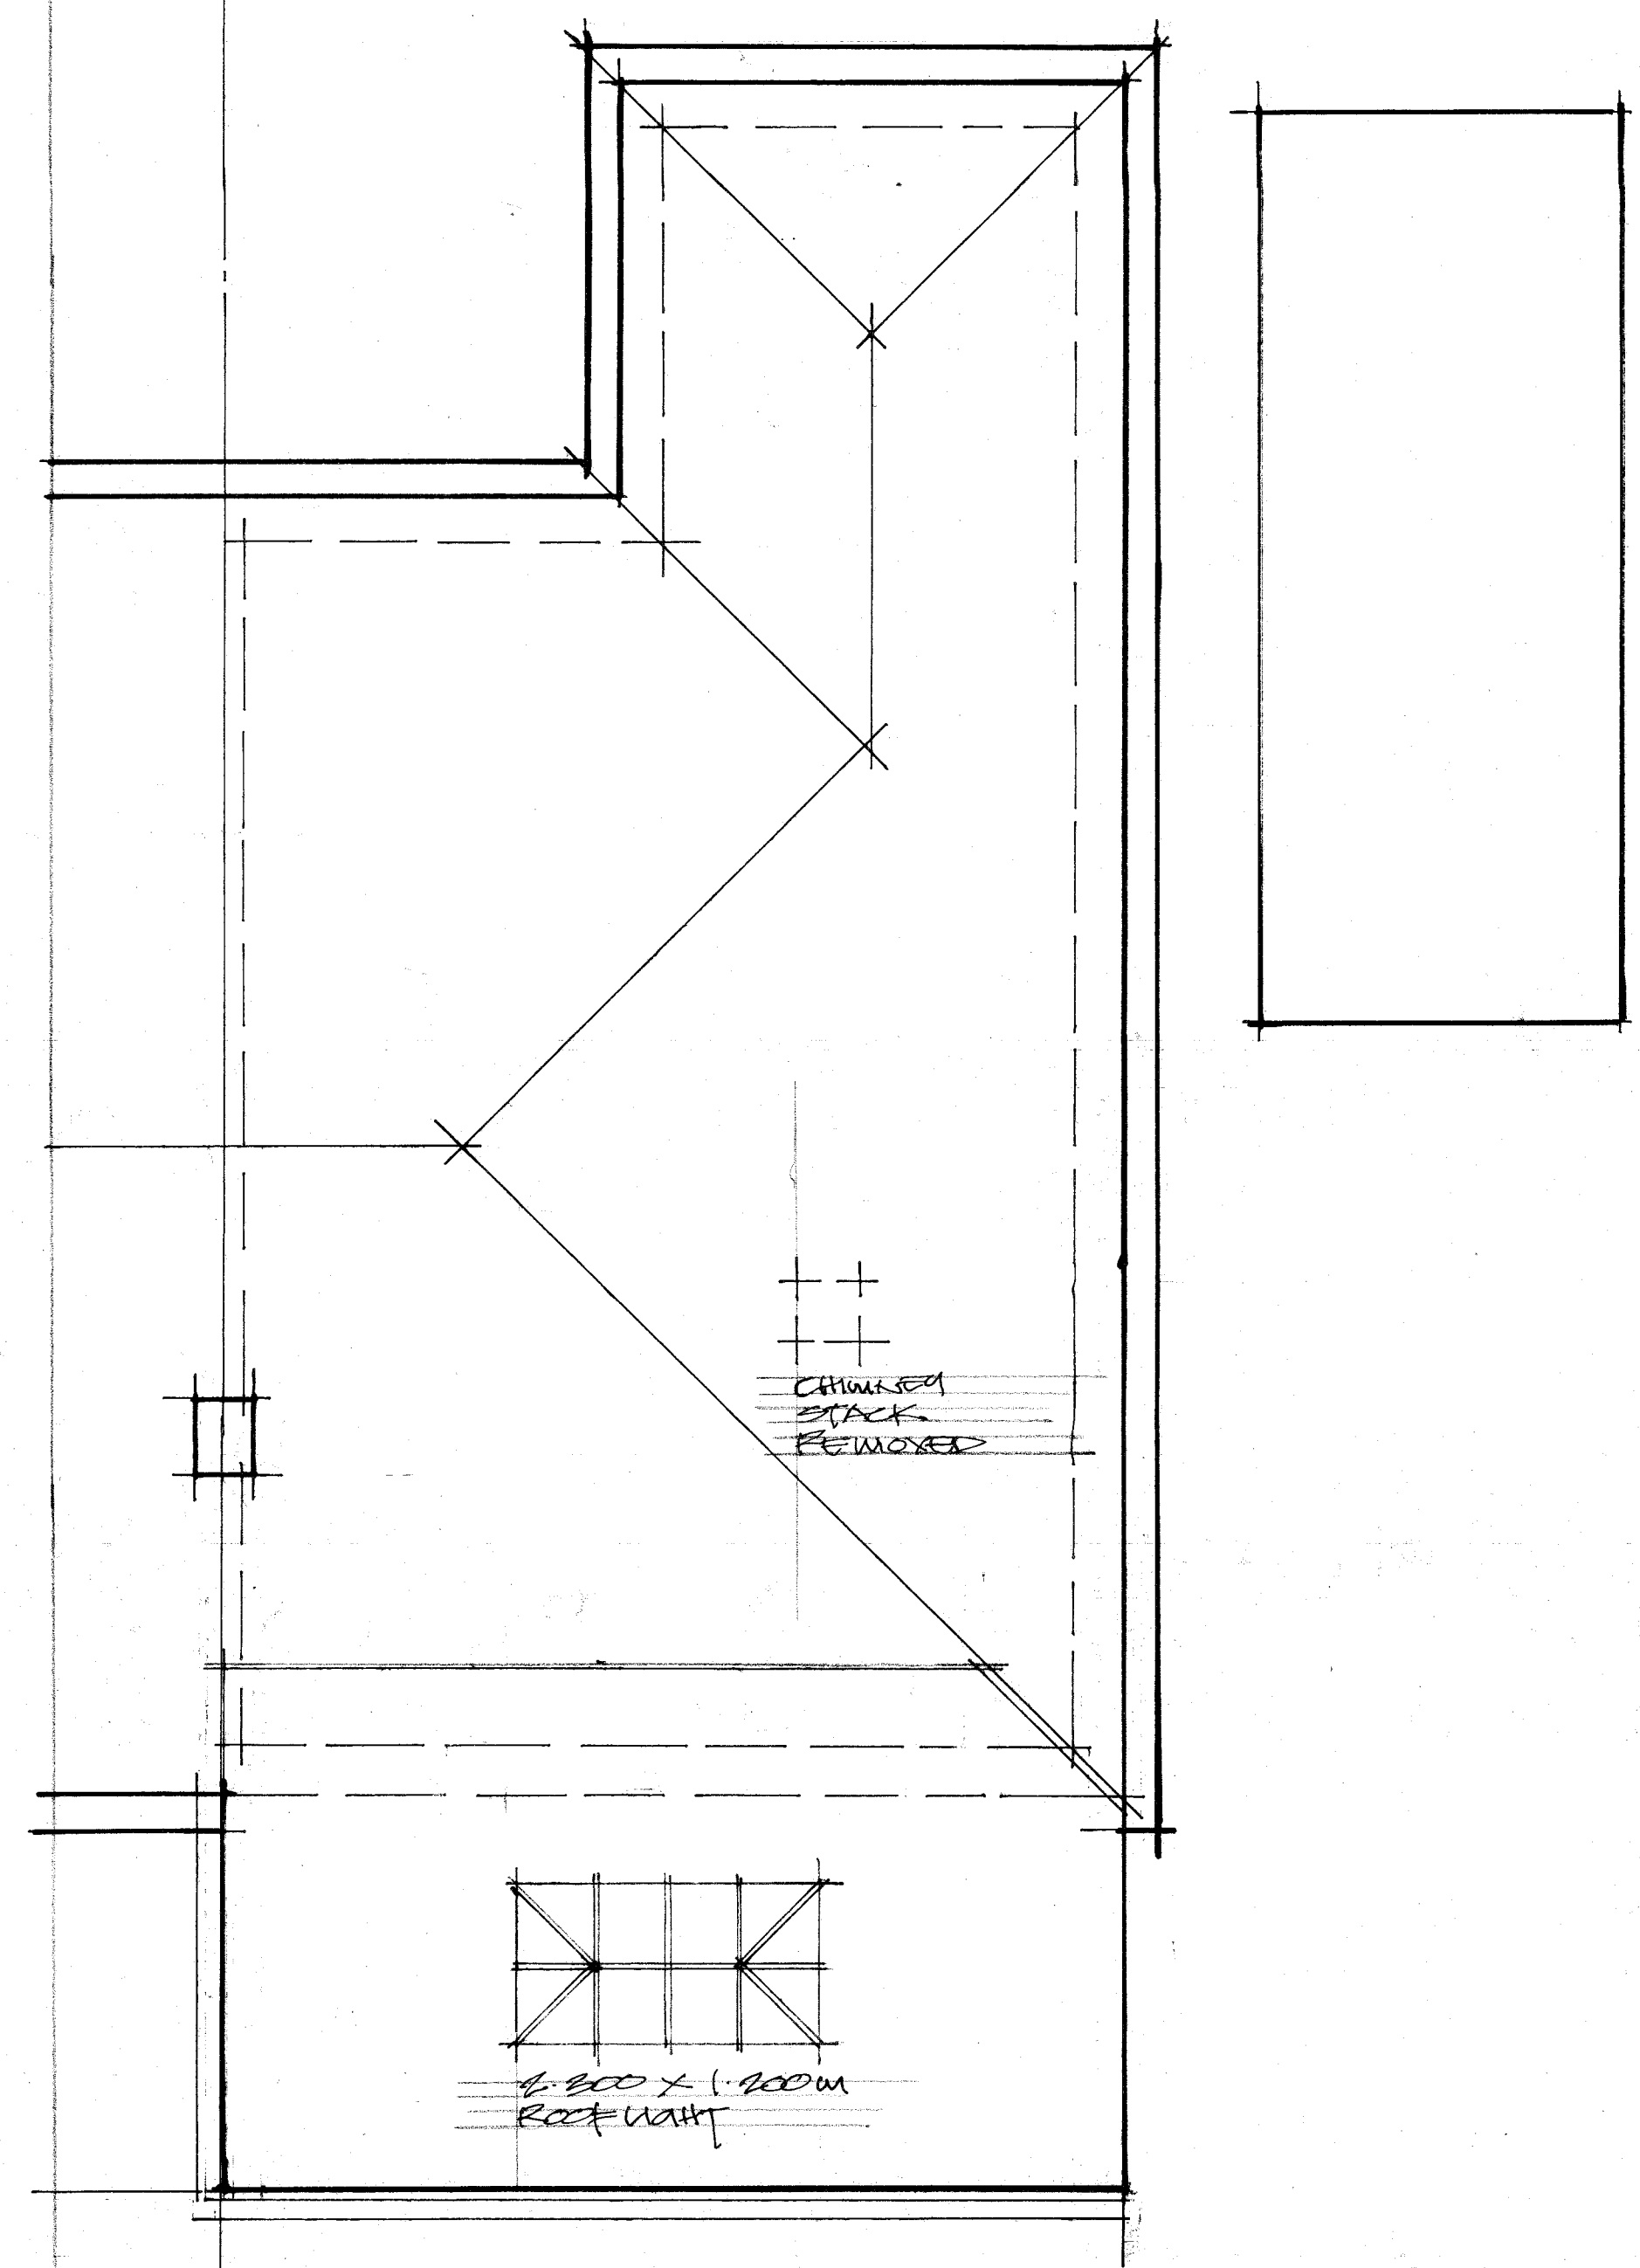

ROOF PLAN

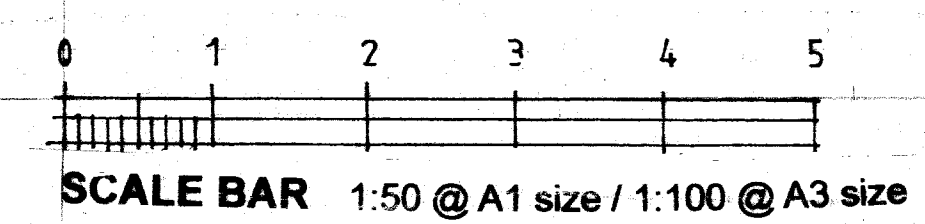

DESCRIPTION	DATE	REV
-------------	------	-----

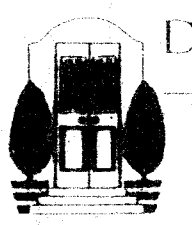

DAVID F. EWINS RIBA
ARCHITECT

31 BOSTON GARDENS
BRAINTFORD
MIDDLESEX TW9 9LS
OFFICE: 020 8560 7934
MOBILE: 07784 727674

CLIENT

JOB
**38 HALL DRIVE
HAREFIELD**

DRAWING TITLE
**PROPOSED EXTENSION
plans**

DATE <i>FEBRUARY 2009</i>	DRAWN <i>DE</i>
SCALE 1:100 @ A1 size	

JOB No	DRAWING No	REVISION
1931	06	