



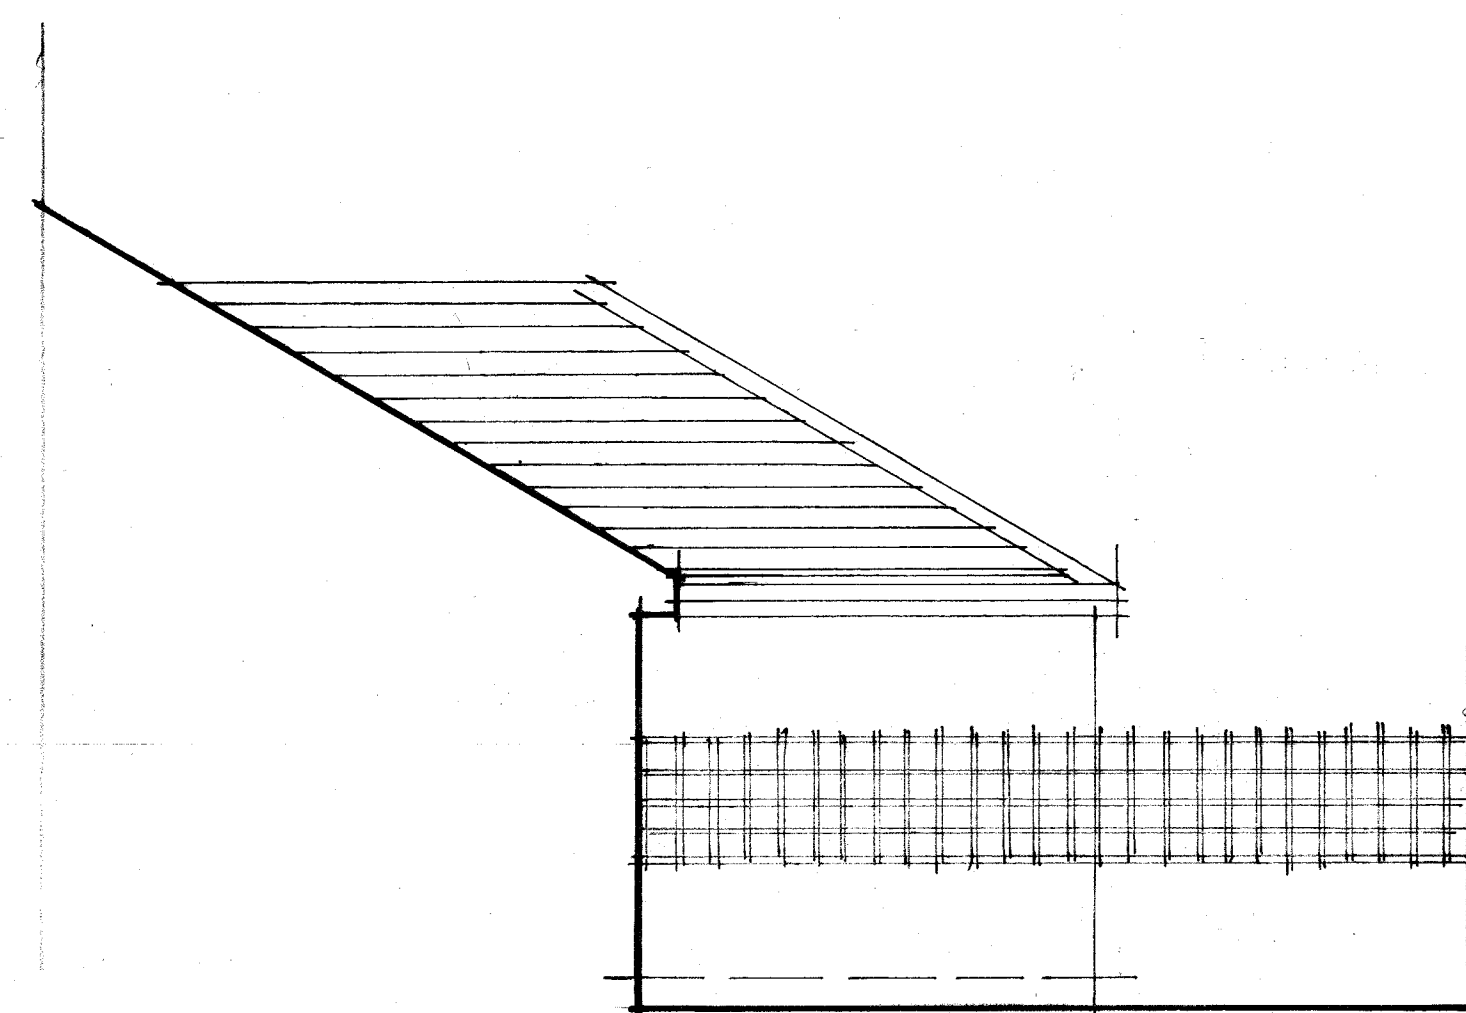


SIDE ELEVATION TO No 37

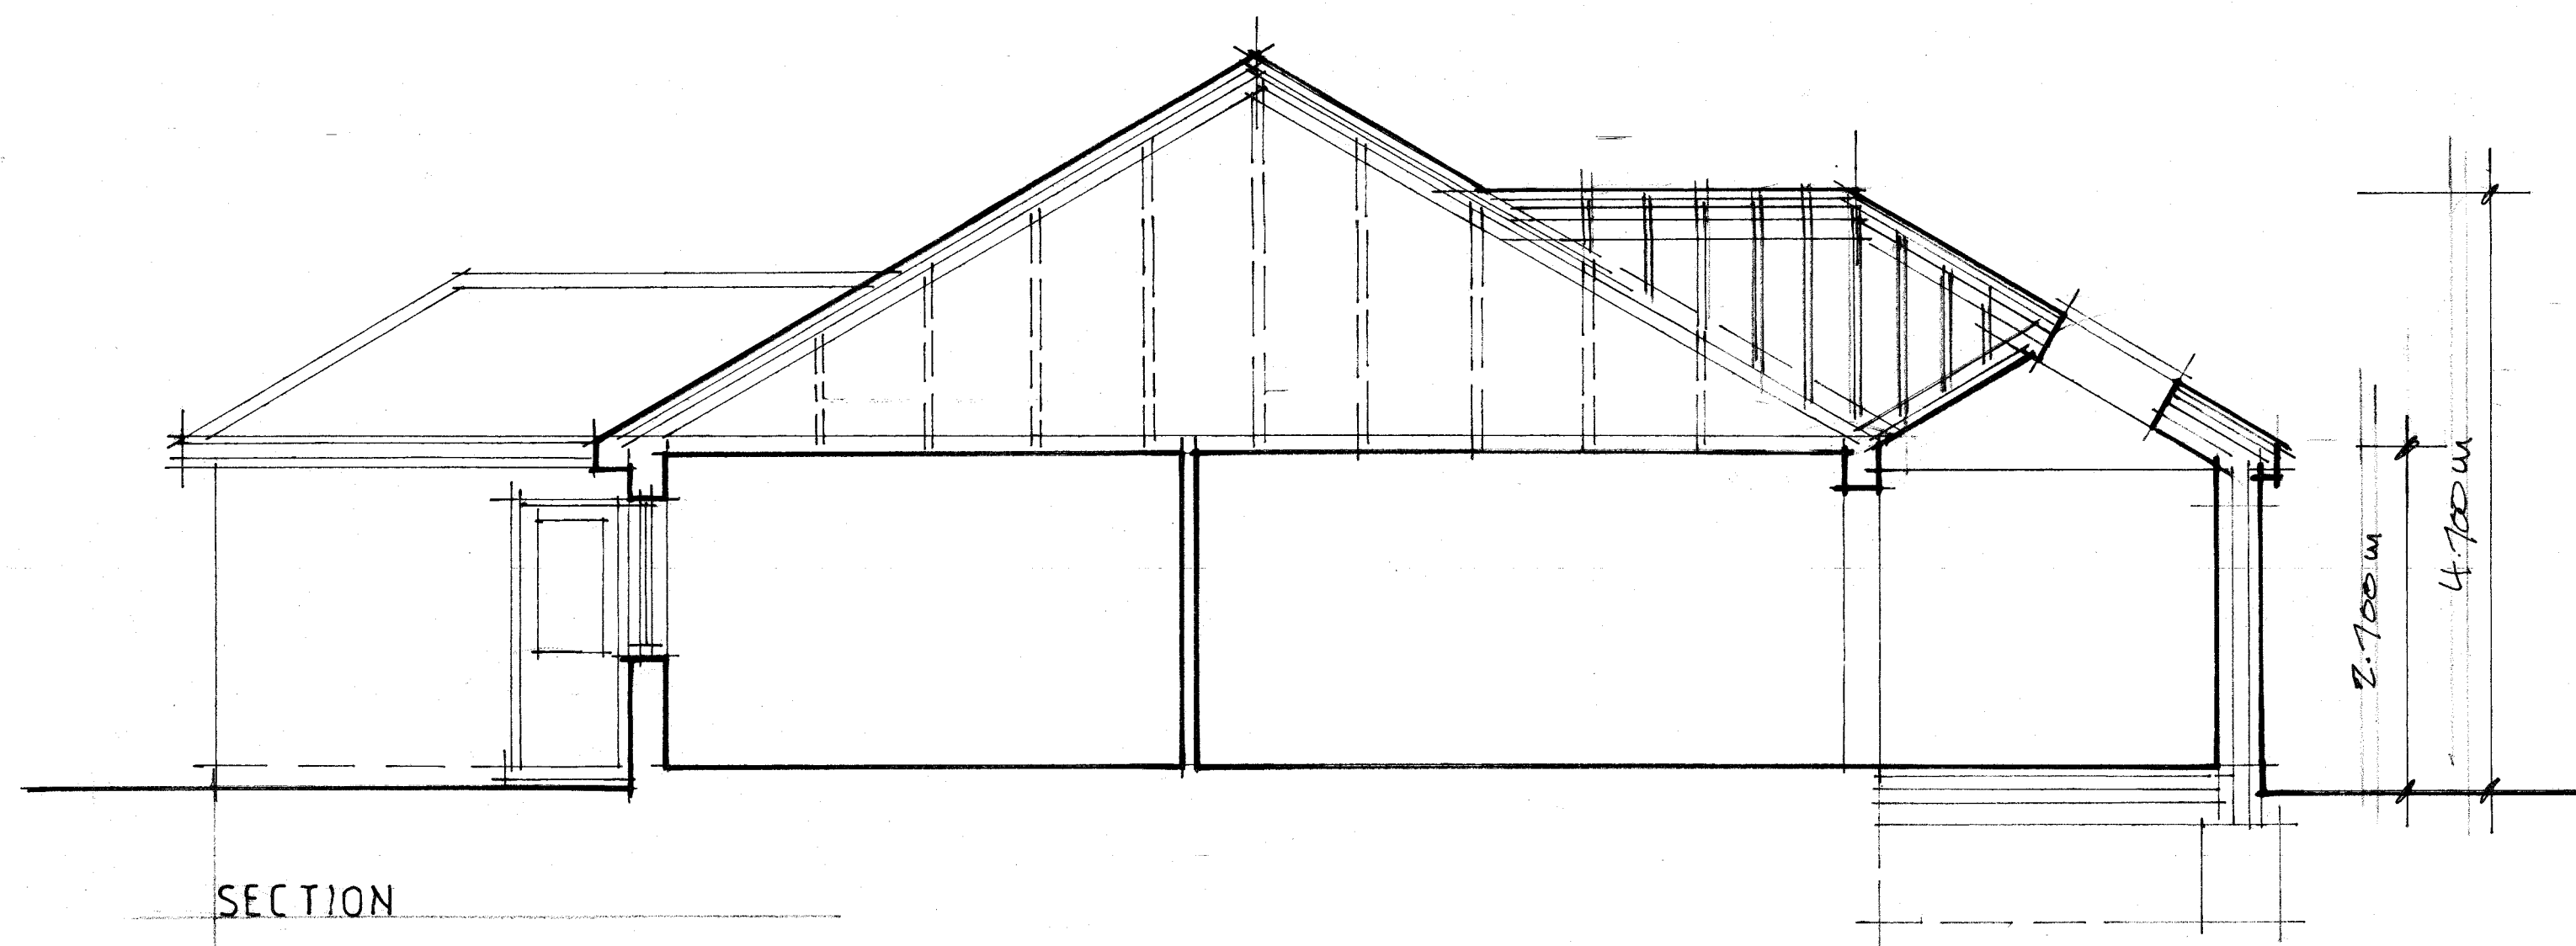


SECTION

MATERIALS
 WALLS: RENDERED BLOCKWORK
 TO MATCH EXISTING
 ROOF: INTERLOCKING PLAIN
 TILES TO MATCH EXISTING
 DOORS AND WINDOWS: WHITE
 UPVC OR POWDER
 COATED ALUMINIUM

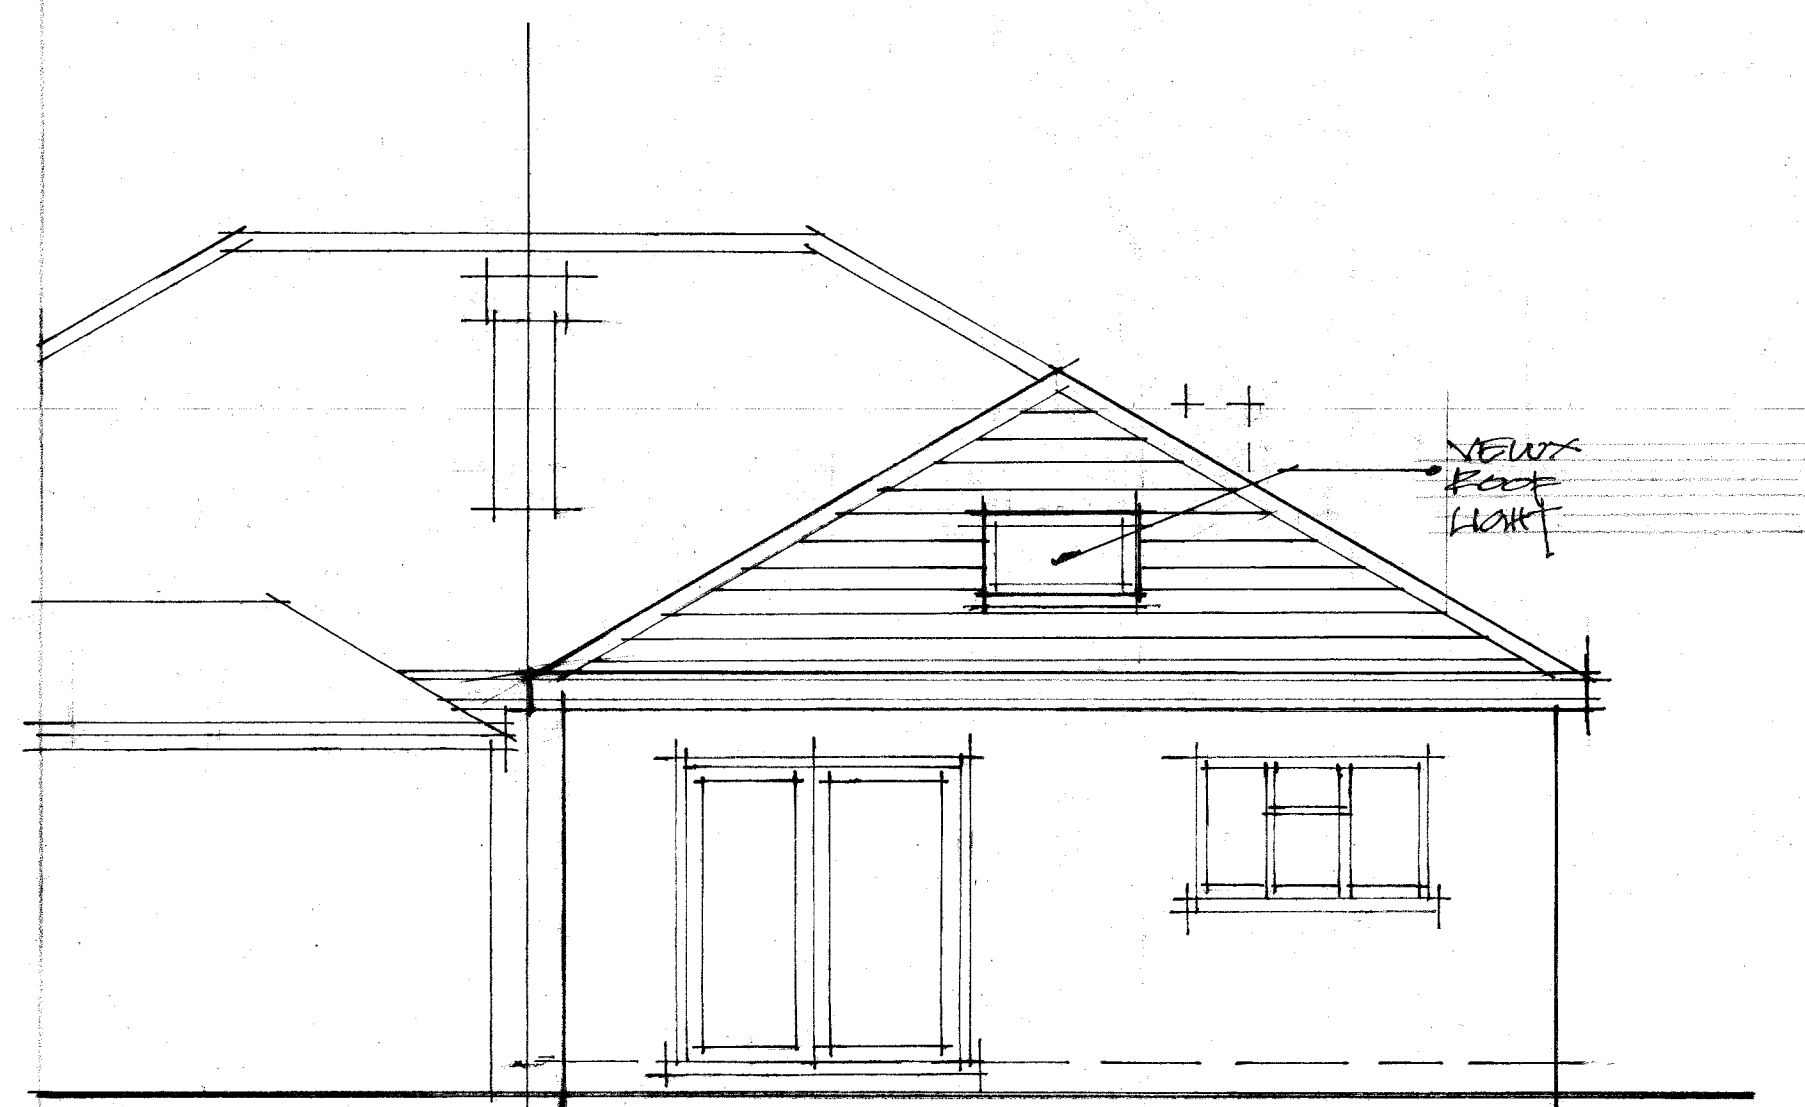

37
 REAR ELEVATION

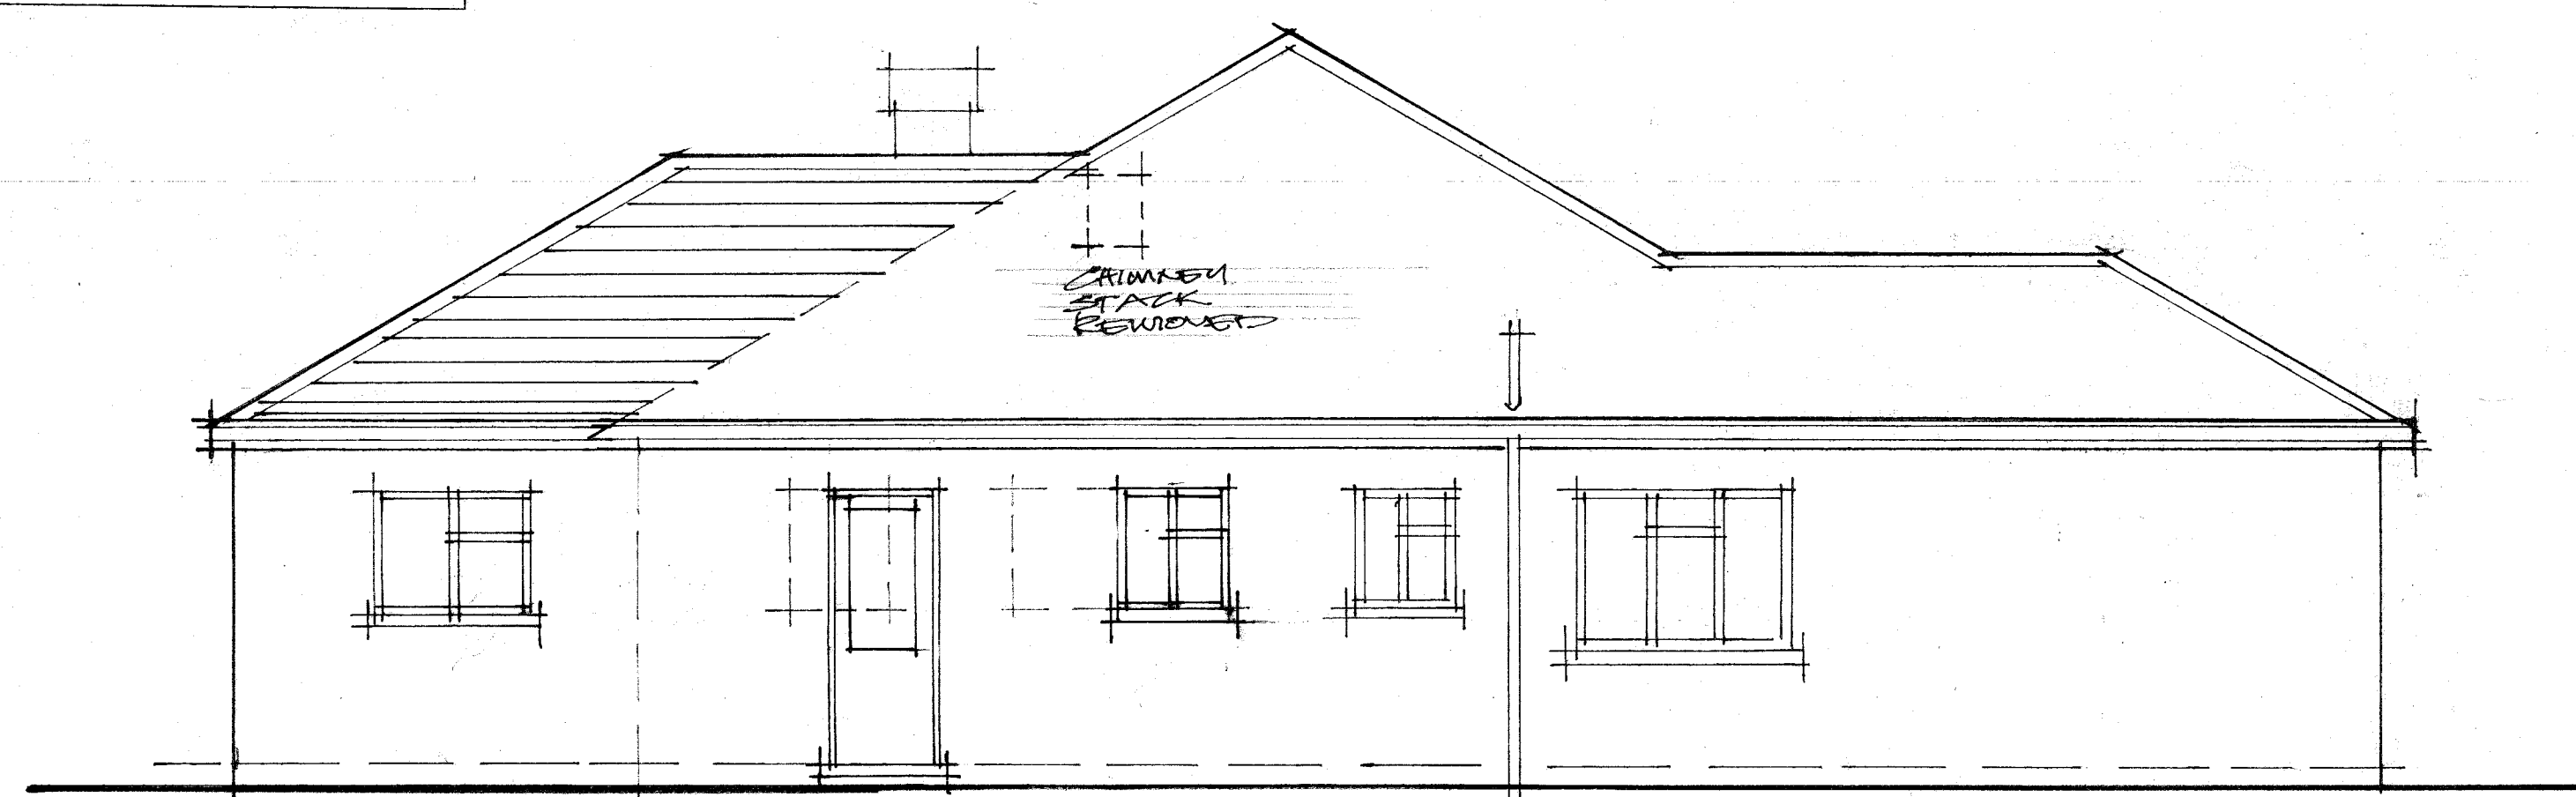

38
 SIDE ELEVATION TO No 39

0 1 2 3 4 5
 SCALE BAR 1:50 @ A1 size / 1:100 @ A3 size

DESCRIPTION DATE REV



CLIENT

JOB
 38 HALL DRIVE
 HAREFIELD

DRAWING TITLE
 AS PROPOSED
 elevations and section

DATE 10/01/2015 DRAWN 10/01/2015
 SCALE 1:50 @ A1 size

JOB No 1931 DRAWING No 05 REVISION